


Do not scale from this drawing. Verify all dimensions on site. Drawing should be read in conjunction with Information from all other design consultants and contractors. All drawings in digital format are for reference only, paper copies are available on request.

Key:



- Header bond
- Stretcher bond
- Flemish bond

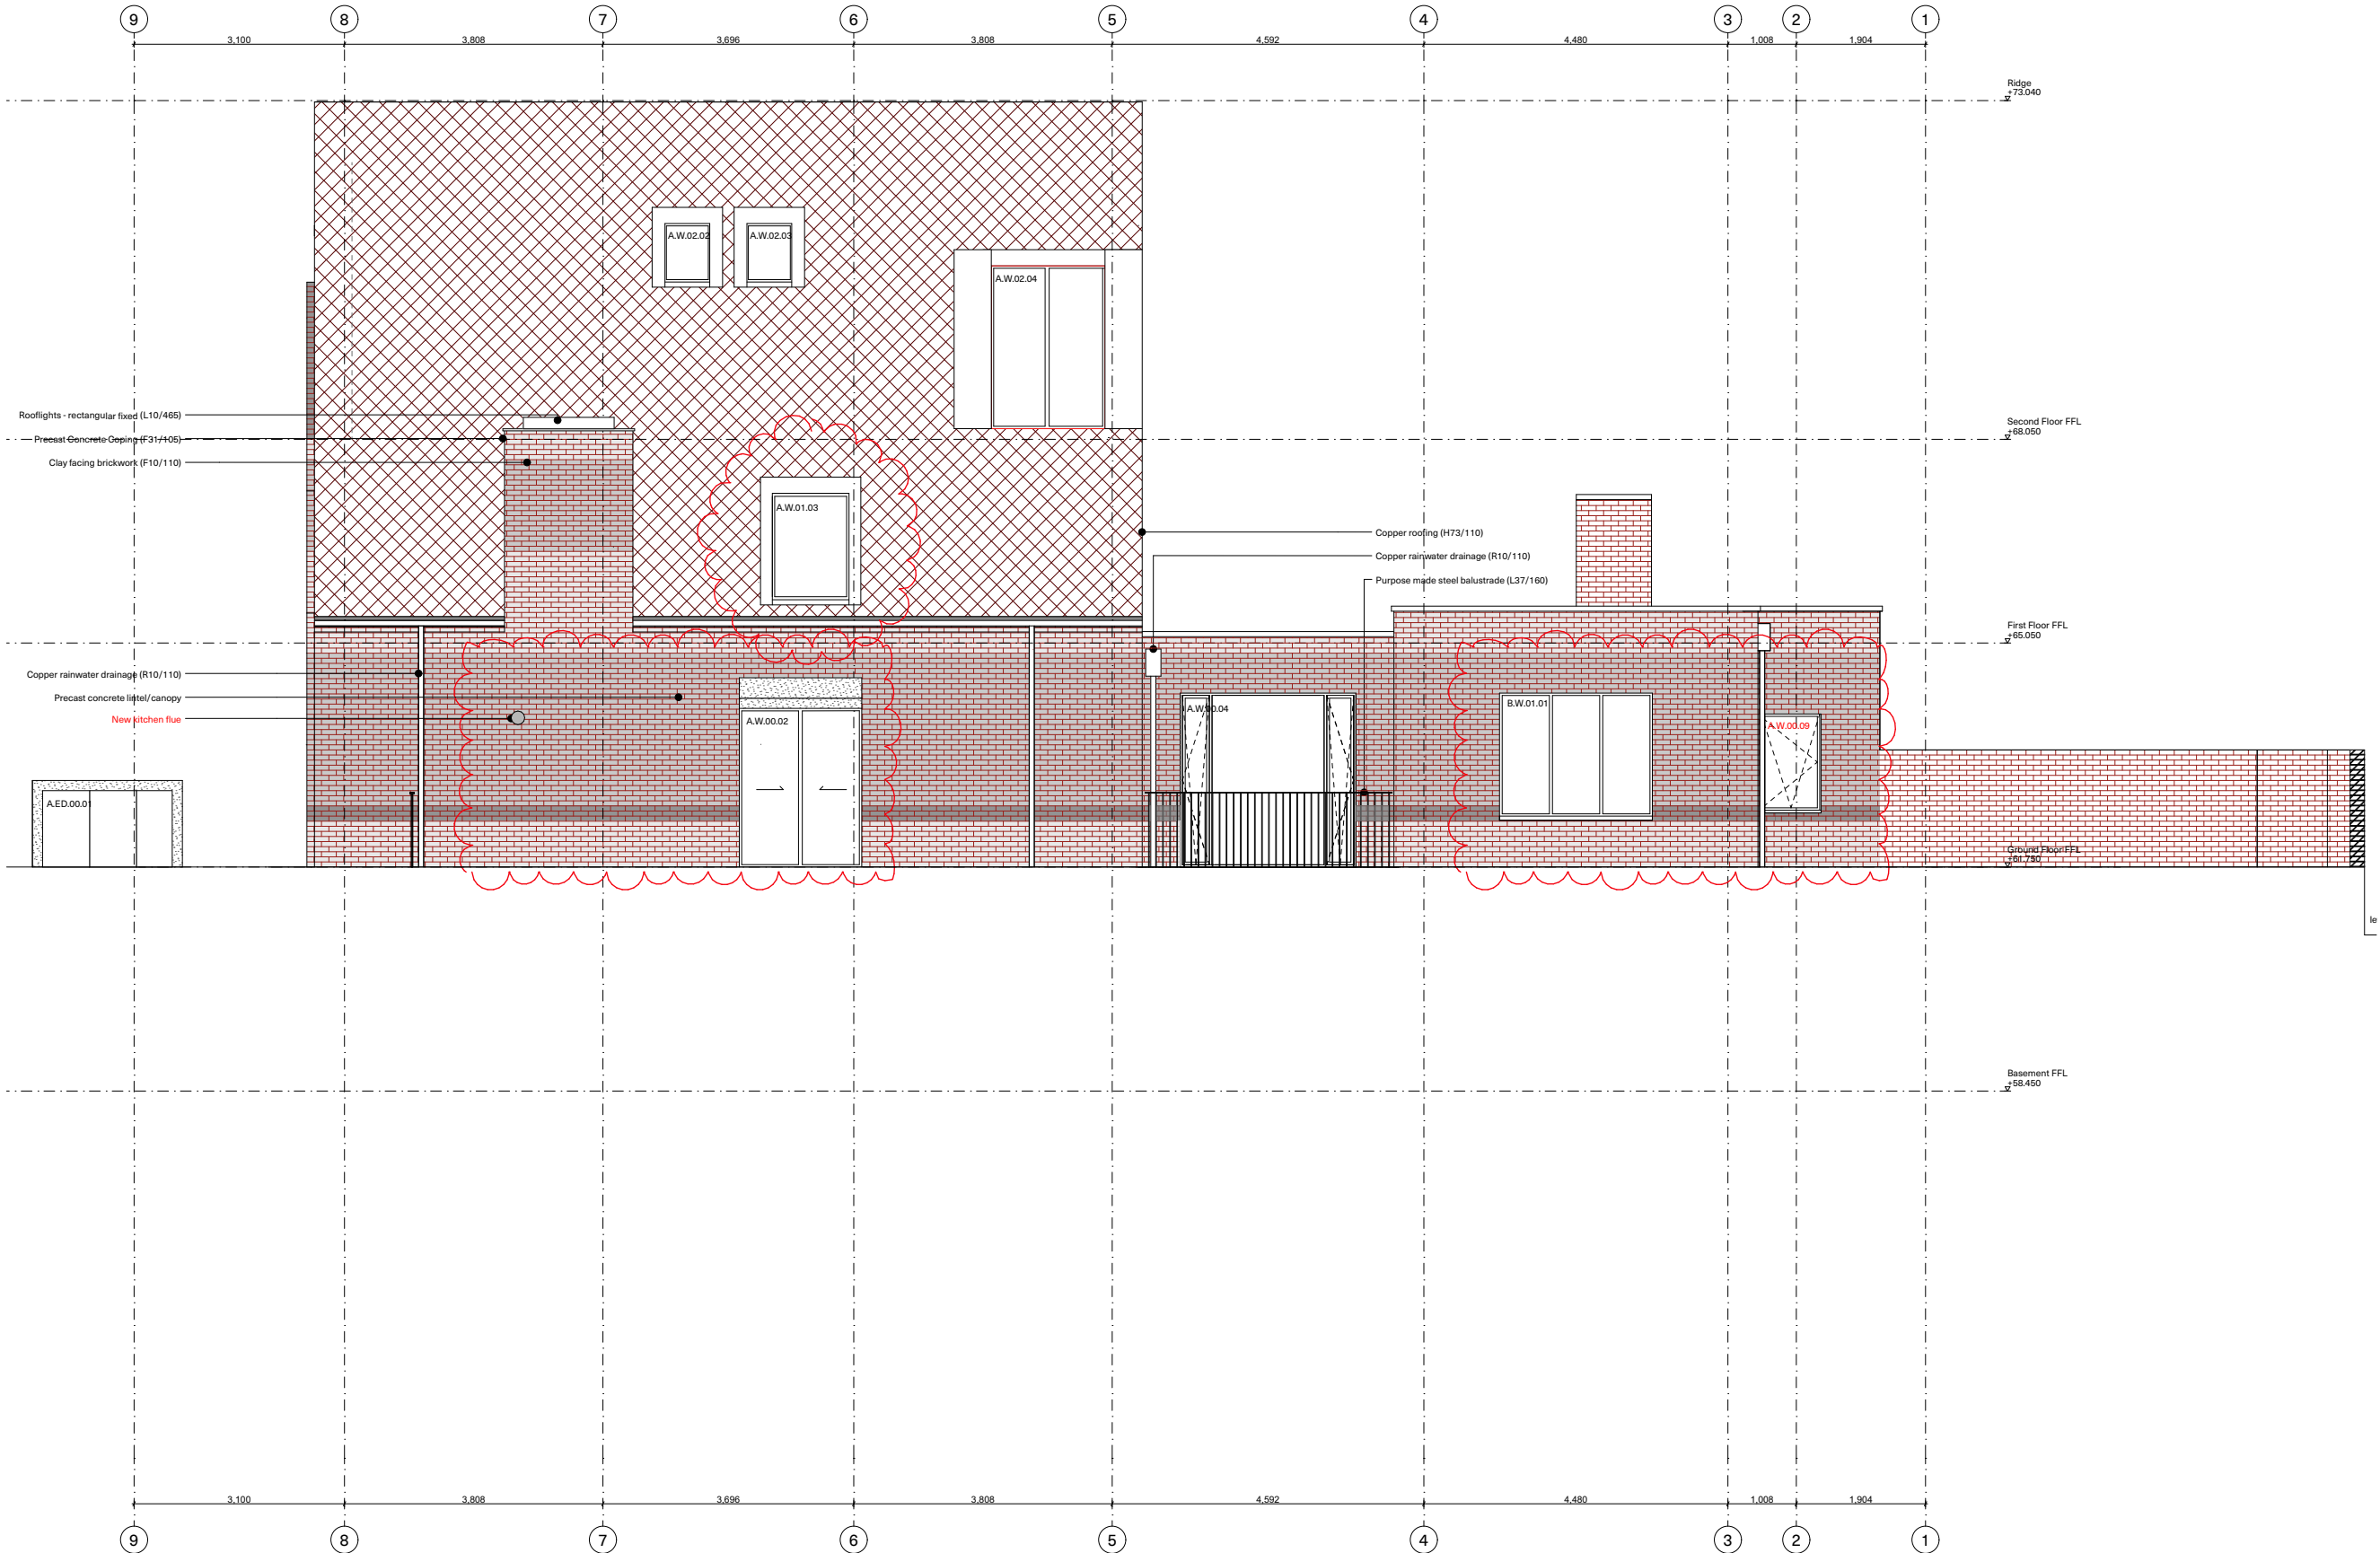

Rev 09 Issued For: Construction Drawn by: AKA Date: 12/05/21

ADAM KHAN ARCHITECTS
45 Vyner Street, London E2 9DQ
020 7403 9897 www.adamkhan.co.uk

Client
Gausen, De Botton
Project
060_Glenilla Road
Location
LBC
Drawing Title
West Elevation
Scale
1:100 @ A3 / 1:50 @ A1
Drawing Number

060 L303 Rev 10