


Example: Vinyl application to cladding

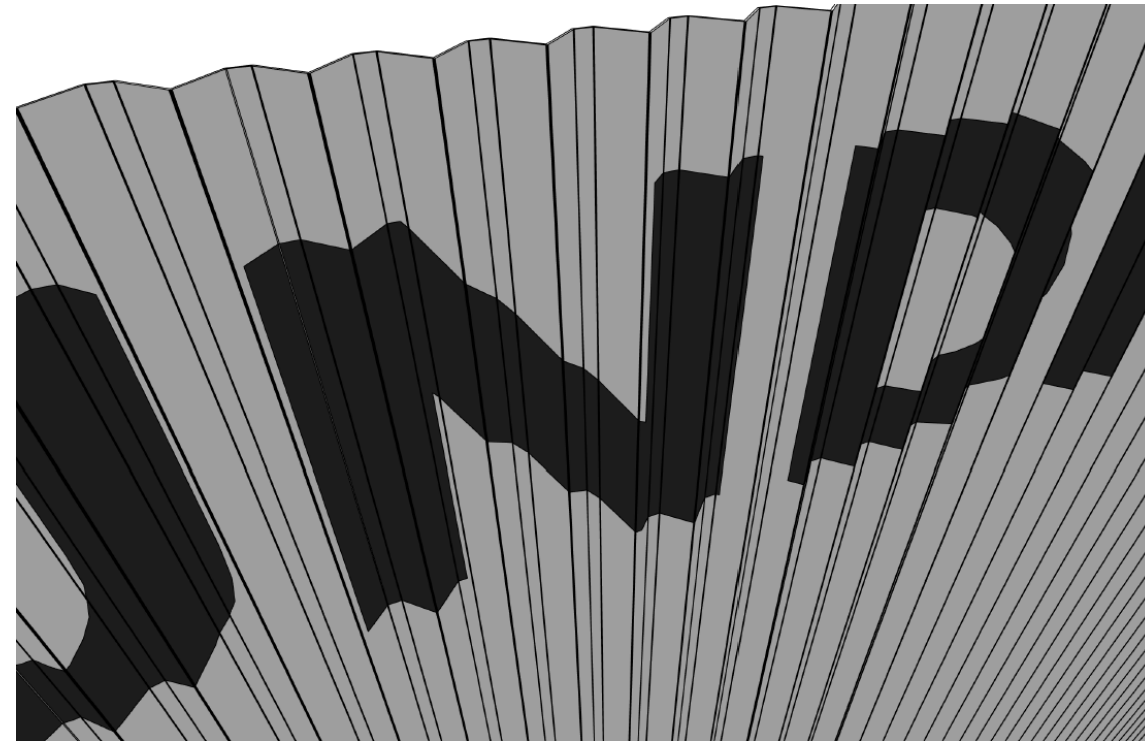

Example: Letters applied to Roundhouse cladding profile

**Material specification:**  
Letters to be permanent exterior grade vinyl applied to cladding and conformable to follow the cladding profile.

**Colour:**  
From standard vinyl colour range selected to be as close as possible to RAL 7016 Anthracite Grey. Proposed finish - Matt (Matt or Gloss available)

**STUDIO C - North Facade**  
**Lettering: Typeface Work Sans Bold**  
(120 tracking @1:50 inter words visual)




**cs m live** 19/01/23  
**EXTERNAL SIGNING OVERLAY**  
NORTH ELEVATION- PROPOSED  
TOWER C High level naming

**DO NOT SCALE**  
THE CONTRACTOR IS TO CHECK AND VERIFY ALL BUILDING AND SITE DIMENSIONS, LEVELS AND SEWER INVERT LEVELS AT CONNECTION POINTS BEFORE WORK STARTS.  
THIS DRAWING IS TO BE READ AND CHECKED IN CONJUNCTION WITH ENGINEERS AND OTHER SPECIALIST DRAWINGS.  
THE DRAWING AND THE WORKS DEPICTED ARE THE COPYRIGHT OF REED WATTS ARCHITECTS AND MAY NOT BE REPRODUCED EXCEPT BY WRITTEN PERMISSION.

REV	DATE	DESCRIPTION
-	23.09.19	STAGE 3 FOR COSTING
A	10.11.22	GENERAL UPDATE

- KEY FACADE TYPES**
- TYPE 01: TIMBER RAINSCREEN CLADDING WITH METAL TRIMS
  - TYPE 02: TIMBER PLANT ENCLOSURE SCREEN
  - TYPE 03: TIMBER RAINSCREEN CLADDING
  - TYPE 04: ALUMINIUM CURTAIN WALLING
  - TYPE 05: PROFILED METAL RAINSCREEN CLADDING WITH METAL TRIMS
  - TYPE 06: FLAT SHEET RAINSCREEN CLADDING

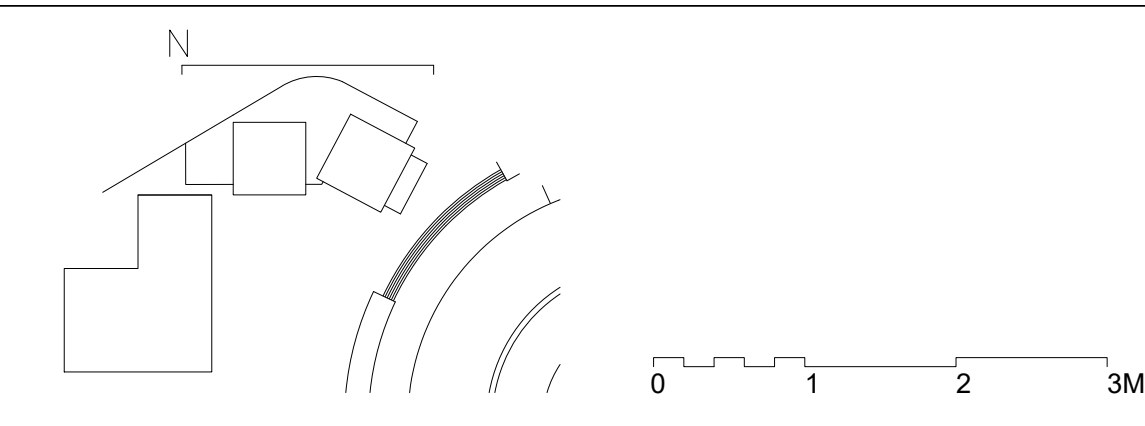

**DRAWING**  
PROPOSED ELEVATION 03  
NORTH  
DRAWING NO 1906(0)352 REVISION A  
SCALE 1:50 @ A1 1:100 @ A3 DATE 11.07.19  
STATUS FOR INFORMATION