




**05 Proposed Roof Plan**  
Scale 1:100@A1

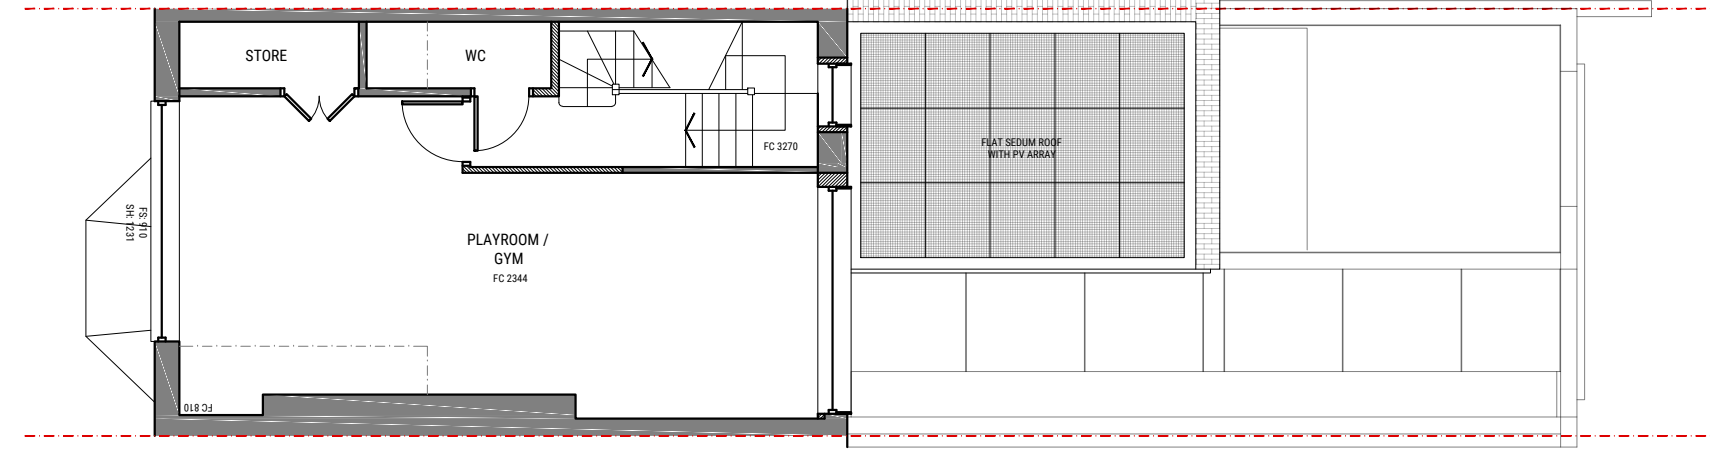


**04 Proposed Third Floor Plan**  
Scale 1:100@A1

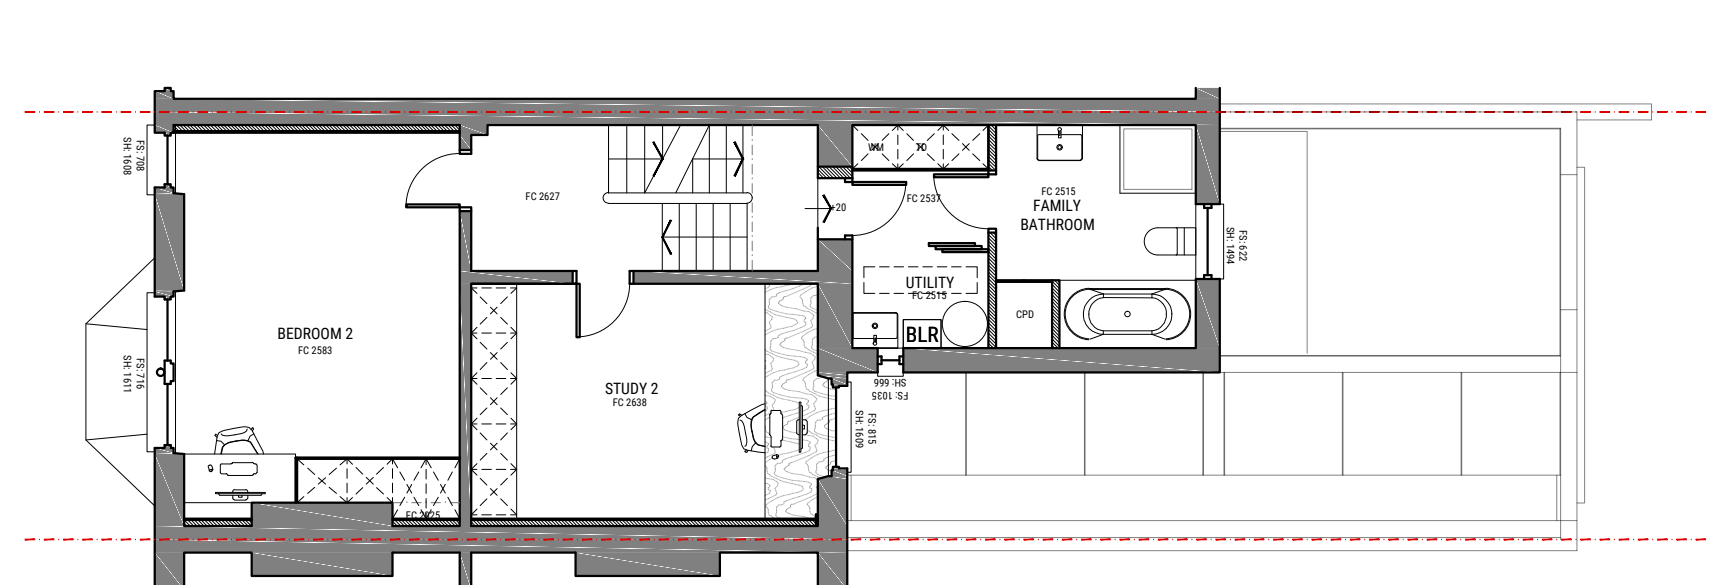







**03 Proposed Second Floor Plan**  
Scale 1:100@A1

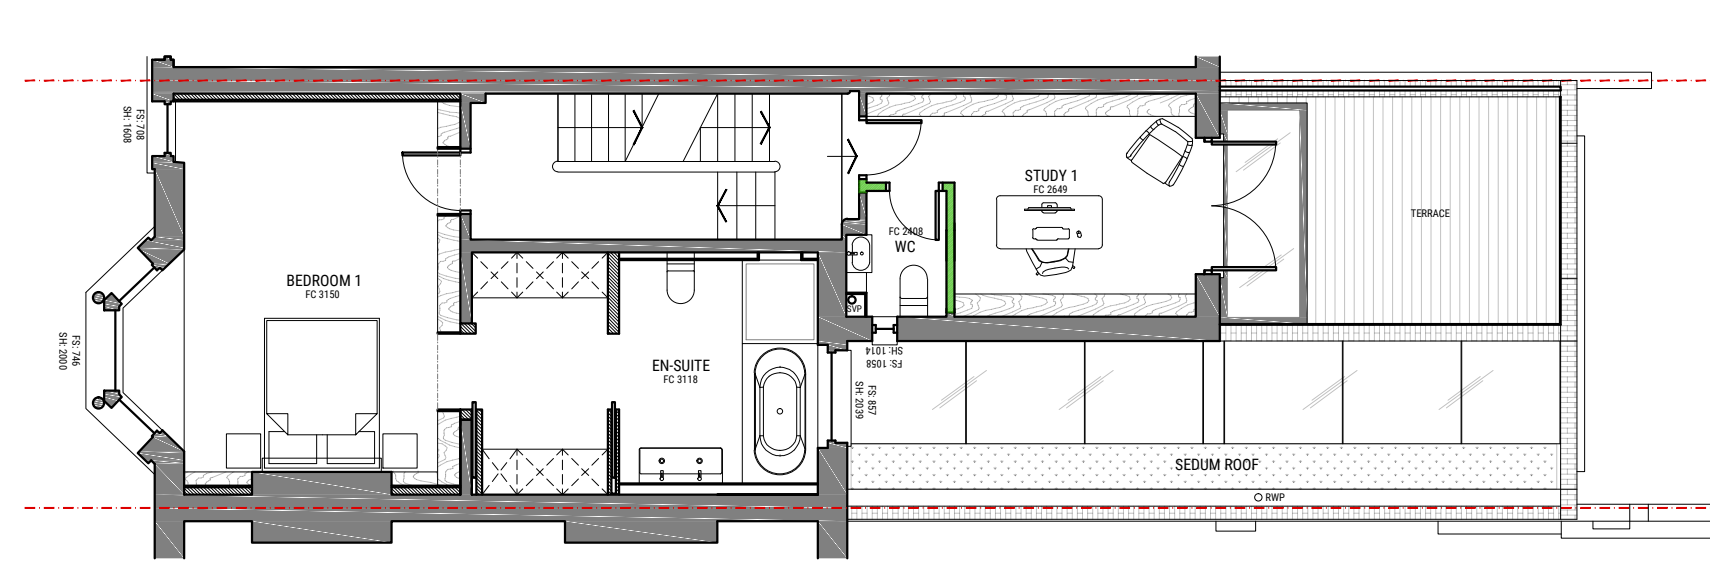

**02 Proposed First Floor Plan**  
Scale 1:100@A1

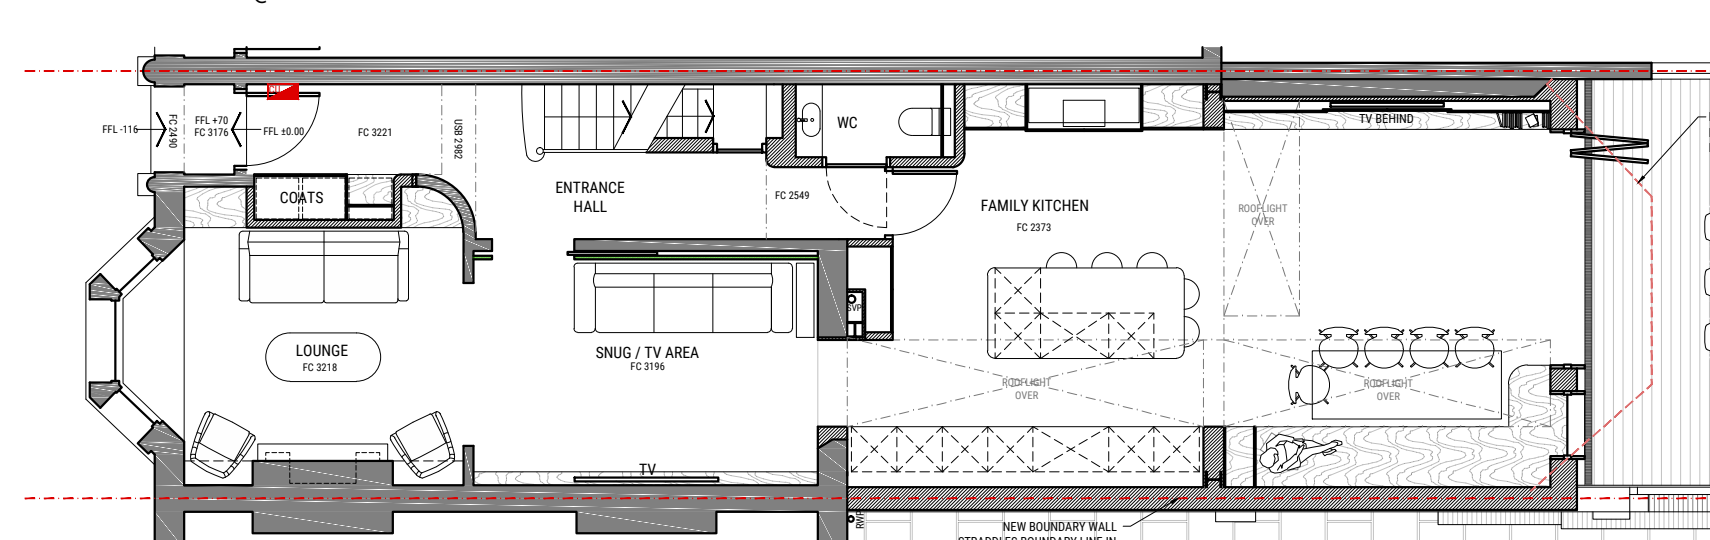

**01 Proposed Ground Floor Plan**  
Scale 1:100@A1

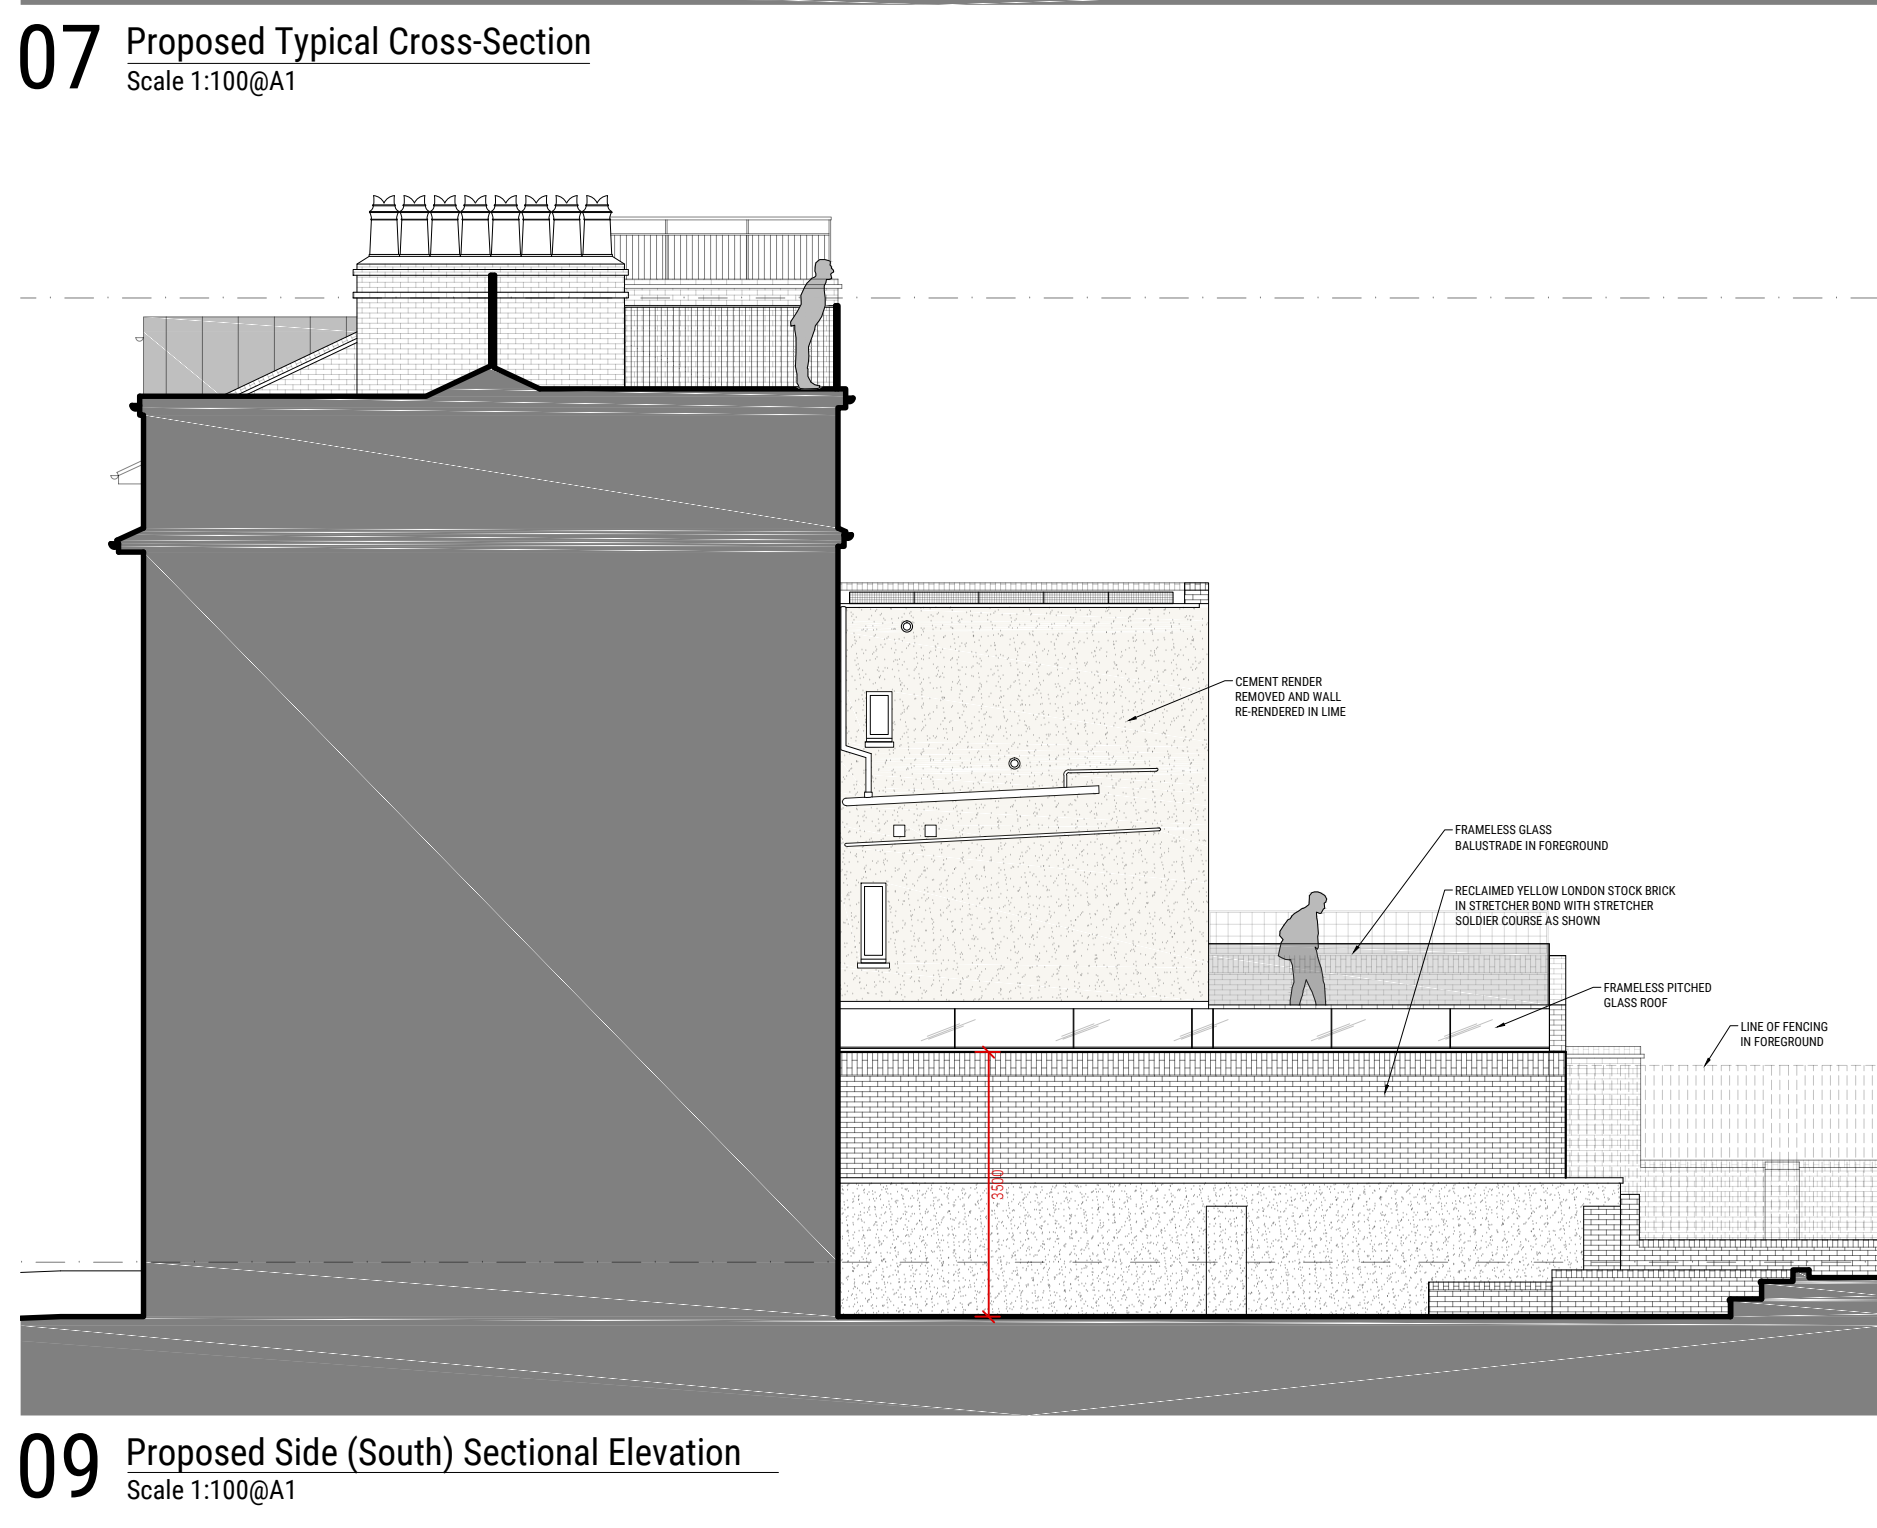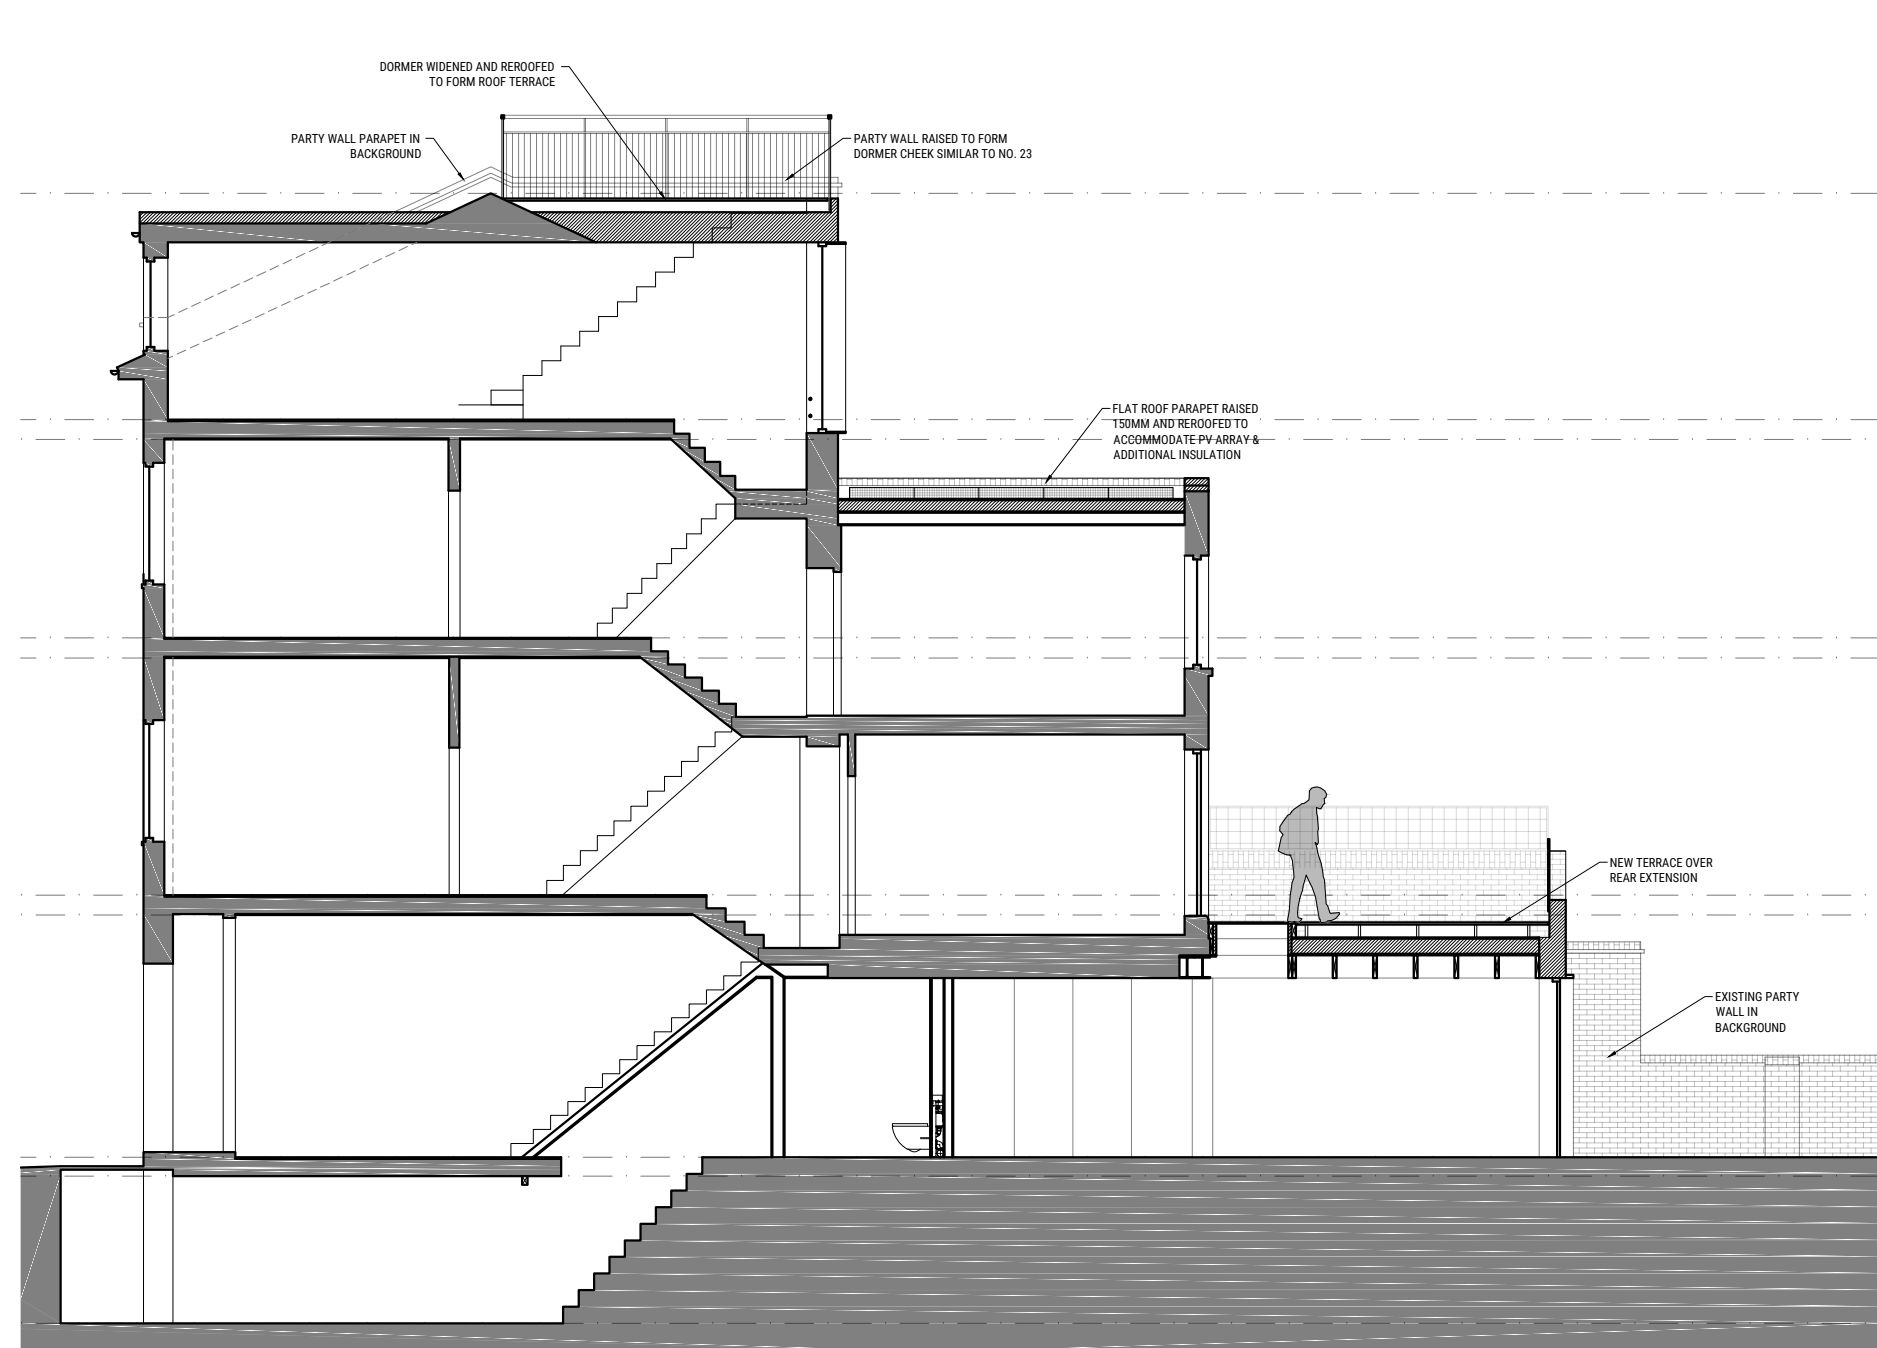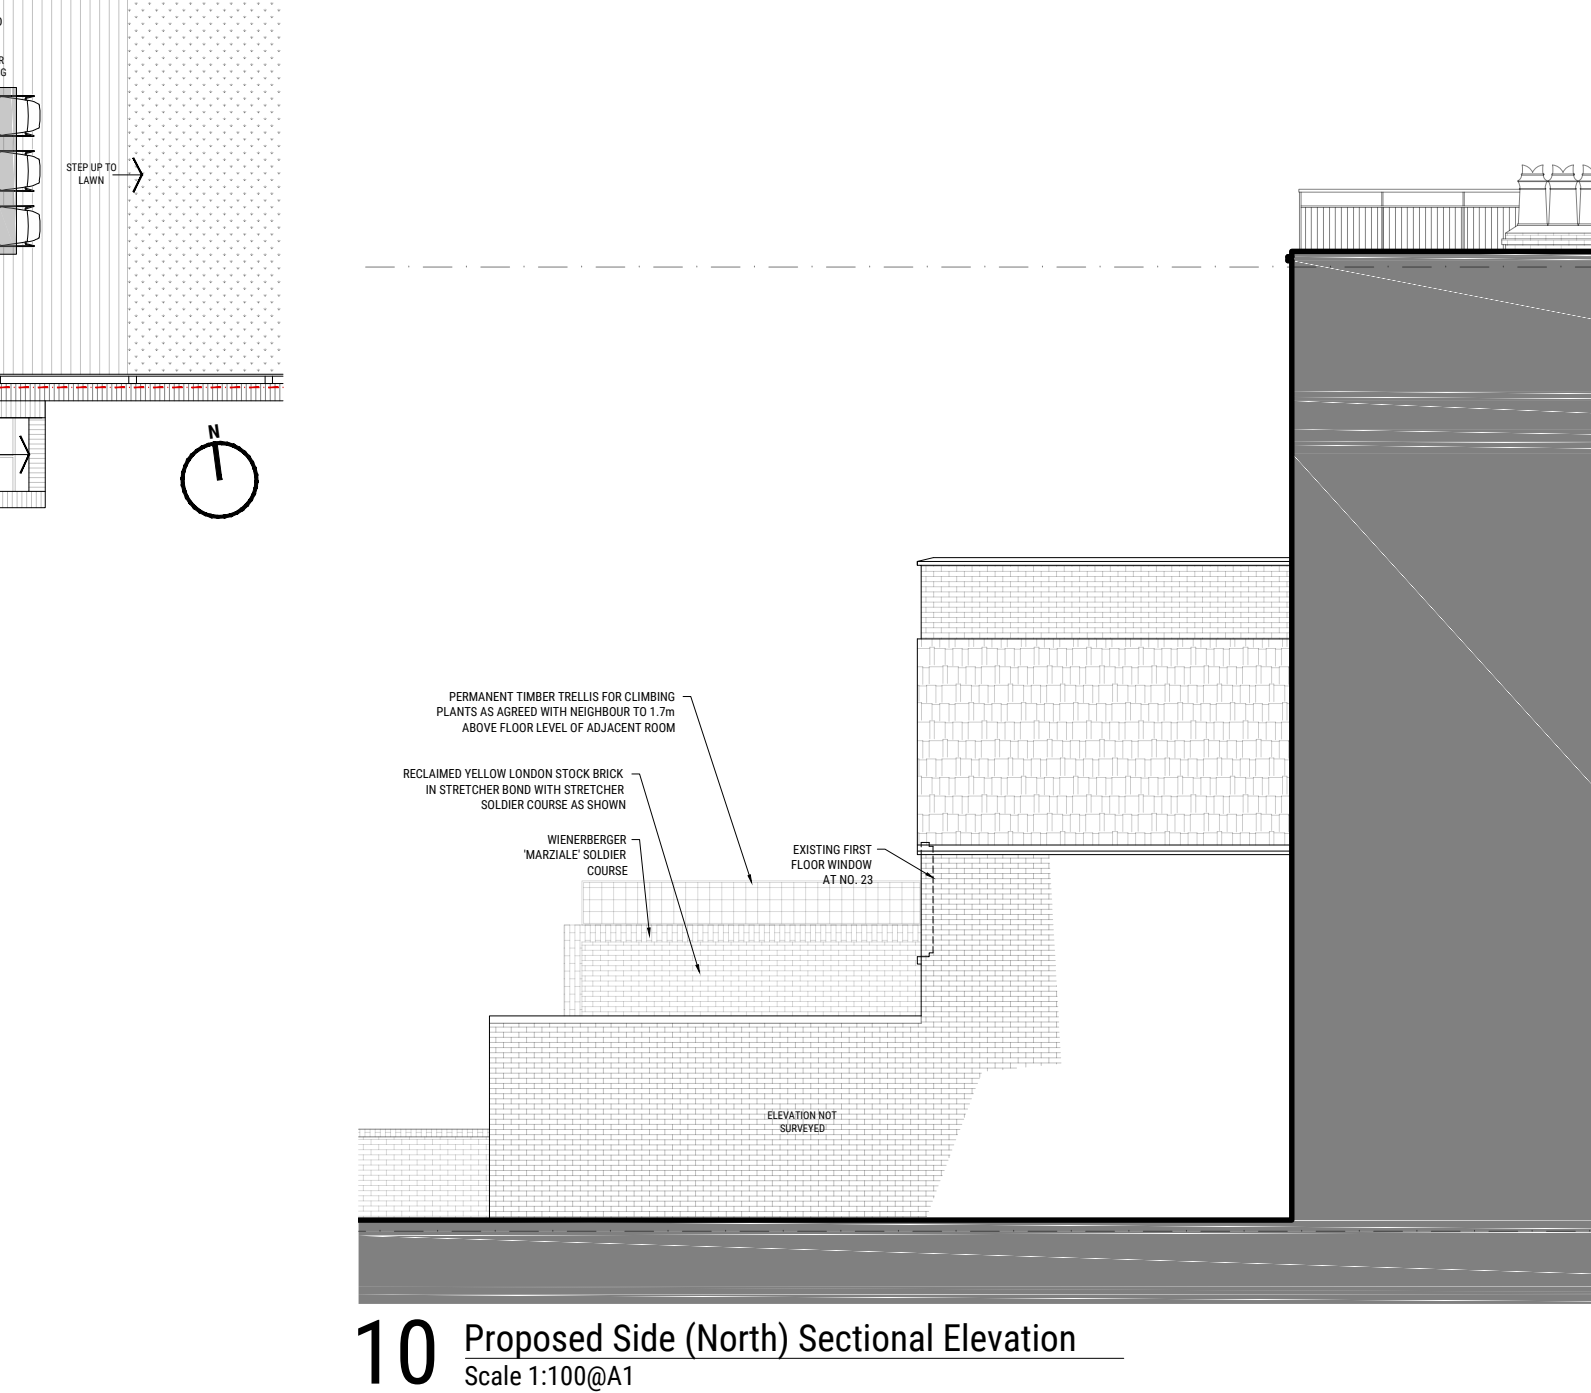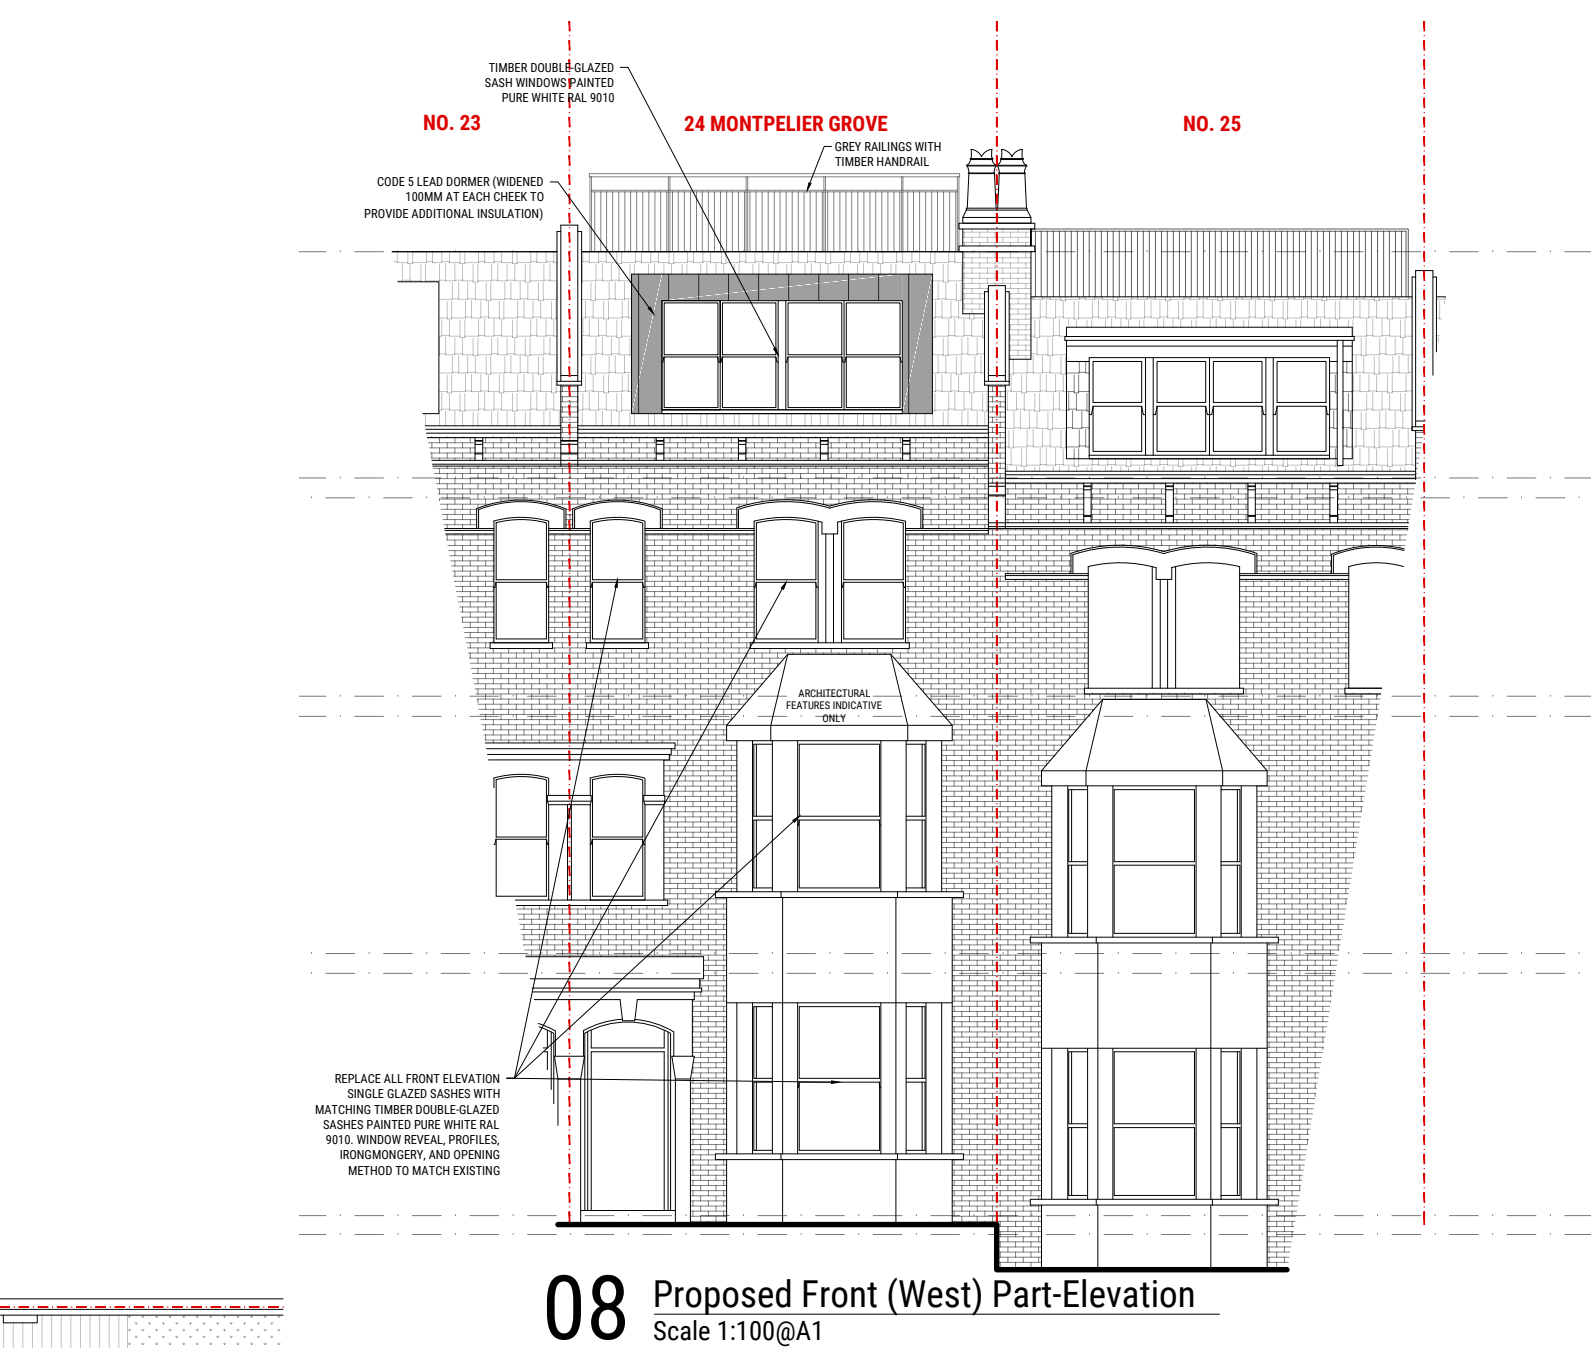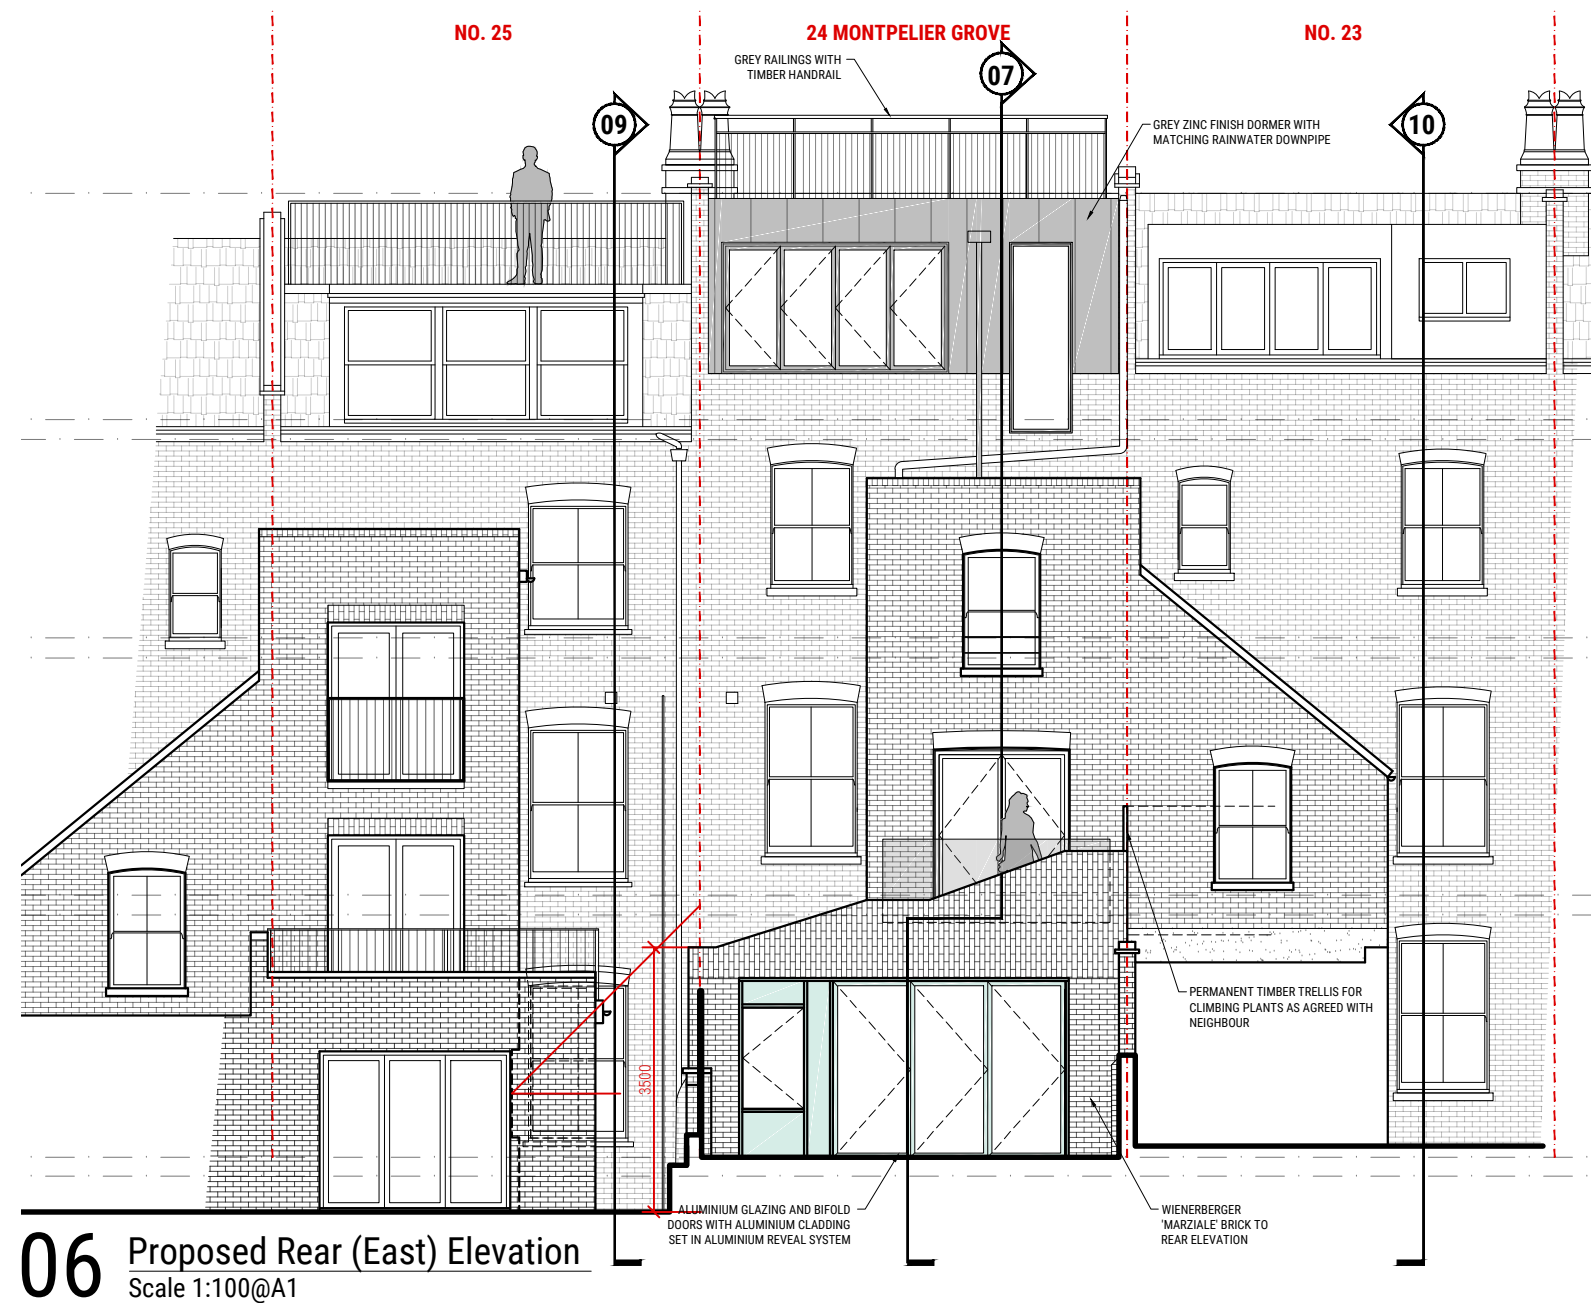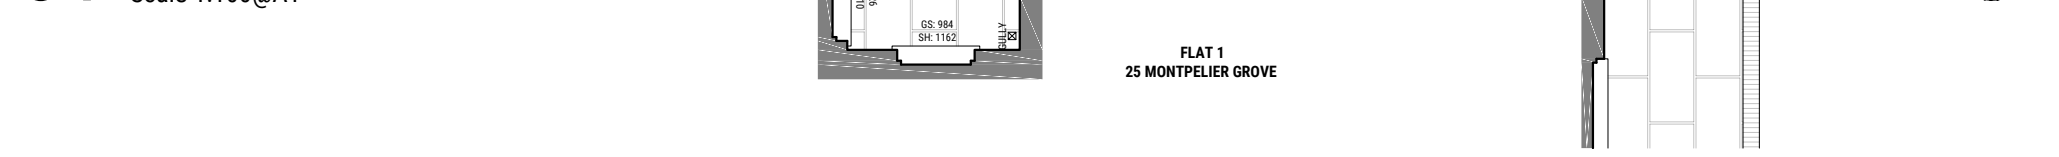


**GENERAL NOTES**

- For the purpose of design development and construction this drawing must not be scaled and only written or calculated dimensions used.
- Any errors or divergences should be referred to the originator.
- All dimensions to be checked on site.
- All drawings are to be read in conjunction with the relevant consultants drawings, schedules, and specifications.

**CDM REGULATIONS**

**⚠** This warning symbol indicates the presence of an unusual or notable risk to the Health and Safety of contractors or occupants

 

REV.	DATE	ISSUE DESCRIPTION	DRAWN	CHECKED
---	26/01/23	FIRST PLANNING ISSUE	SK	SK

**SEB + FIN Architects.**  
www.sebandfin.com  
020 333 20101

PROJECT  
**RENOVATIONS / EXTENSIONS**

CLIENT  
MR A & DR K KARNI-COHEN

ADDRESS  
24 MONTPELIER GROVE  
LONDON NW5 2XD

DRAWING NAME  
**PROPOSED PLANS / SECTIONS / ELEVATIONS**

STATUS STAGE 2	SCALE AS INDICATED	SHEET A1
PROJECT NO. 2209-02	DRAWING NO. <b>(10)M-401-</b>	REVISION --