



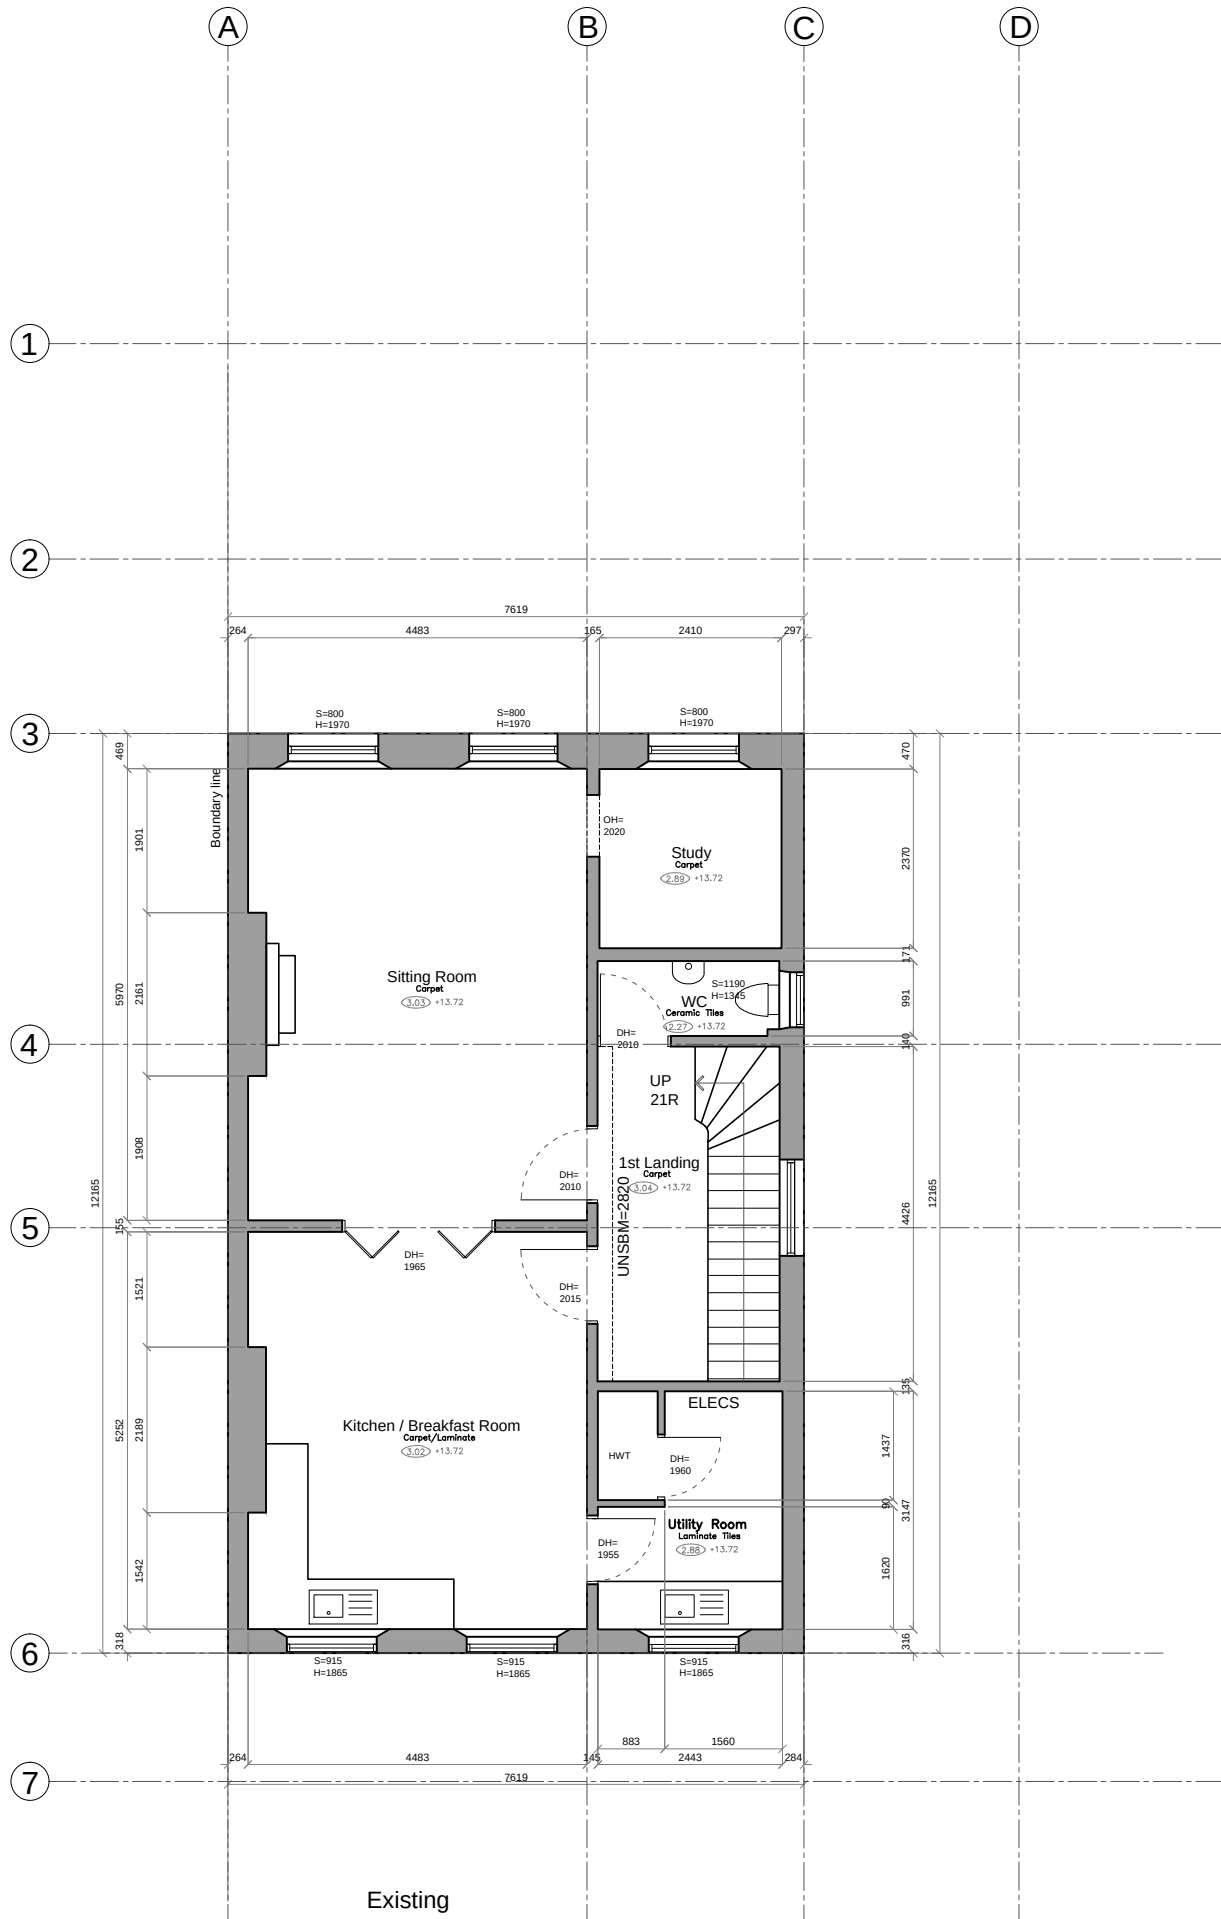


Existing
FIRST FLOOR PLAN
SCALE: 1:100 on A3

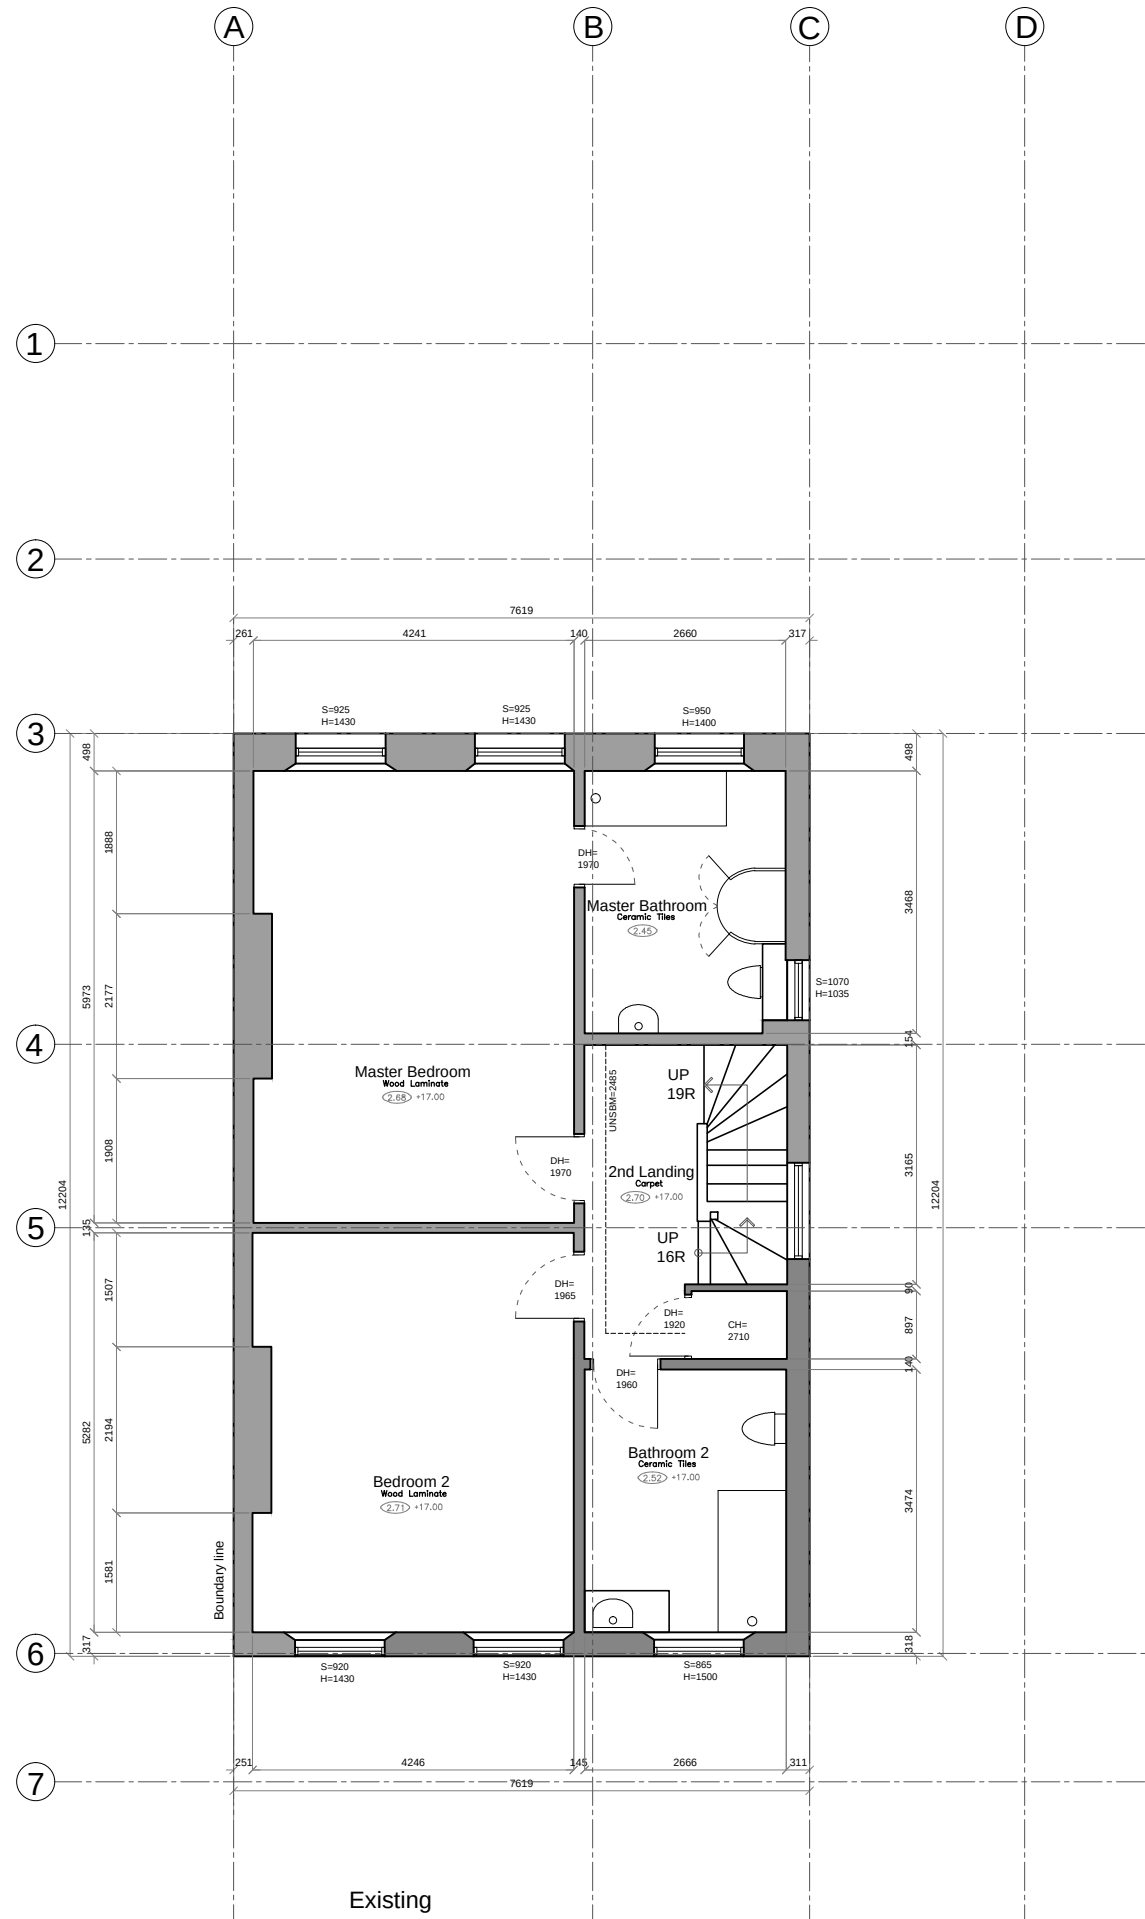

Existing
SECOND FLOOR PLAN
SCALE: 1:100 on A3



1. All designs, drawings, plans, sketches, 3d drawings and suggested materials, etc. are the intellectual property of the Architect / Interior designer, and are not to be totally nor partially in any manner reproduced or copied by the client or his subordinates or subcontractors.
2. All documents and conceptions mentioned in this contract can be used solely for the realization of this specific project. The copyright of all documents referred to in this contract shall remain solely with the Architect / Interior designer.
3. The dimensions given in this drawing should be checked on site.
The Architect / Interior designer is not held responsible for any inaccuracy in the dimensions.

 Rev	Date	Revision
Architectural Design By		
		
ANNAKA - fcco A Office no 632 6th floor Block 6 B East Wing 6 DAFZA Dubai UAE		
www.annabelkassar.com T + 971 4 299 3 289 F + 971 4 299 3 289 p.o.box 293664 dubai uae		
Owner		
Project		
PRIVATE RESIDENCE		
Project Location		
FLAT 11, ELSWORTHY ROAD, PRIMROSE HILL, NW3, LONDON		
Drawing Title		
EXISTING FIRST & SECOND FLOOR PLAN		
Purpose of Issue		
Information ☐ Preliminary ☐ Approval ☐ Tender ☐ Construction ☐ Record Copy ☐		
Date	Drawn	Scale
30.11.2021		As Shown
Drawing no.		Rev
A-004		