



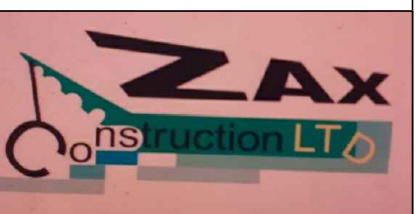

GENERAL NOTES:

1. This drawing is copyright of Zax Construction Ltd.
2. Dimensions should not be scaled from the drawings where accuracy is essential.
3. Details dimensions and levels to be checked on site by builder prior to commencement of works. Any works commenced prior to all necessary local authority approvals are entirely at the risk of the owner & builder.

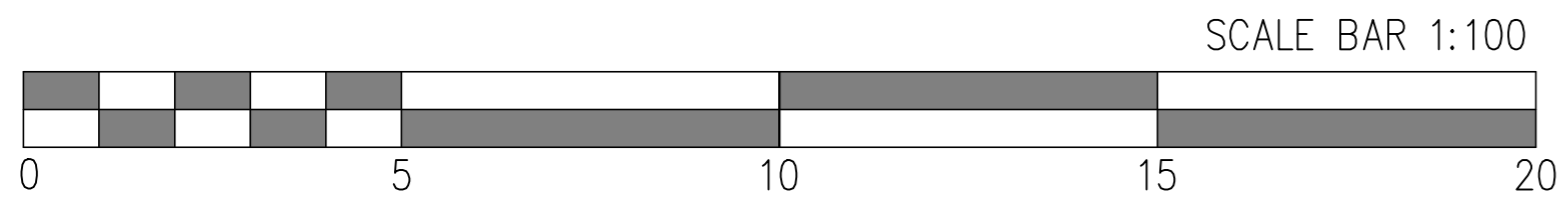

COMPANY NAME: ZAX CONSTRUCTION LTD zaxconstructionltd@gmail.com 07753613051	
PROJECT: Belsize Avenue, NW3 5AS London	
DRAWING TITLE: Front Elevation Existing & Proposed	
DATE CREATED: 08/08/2022	SCALE: 1:100; A2