


General Notes

- 1. Measurements are based on metric system.
- 2. All levels are in meters to Ordnance Datum Newlyn (ODN) unless noted otherwise.
- 3. Do not scale off the drawing and CAD file.
- 4. All shown figure dimensions are to be followed.
- 5. Do not use for construction unless expressly permitted.
- 6. This drawing shows design intent only.
- 7. Contractor should verify all conditions, levels and dimensions on site and notify contract administrator of any variations from dimensions before construction and/or fabrication.
- 8. Any discrepancies on this drawing should be reported to Mæ before proceeding to fabrication.
- 9. Drawings to be read in conjunction with all relevant documents, which include but are not exhaustive - MEP, Structures, shop/fabrication drawings and CDM documents. This drawing may contain colour data. Please refer to original electronic document.
- 10. These are architectural drawings only. Refer to consultant drawings for further information.
- 11. Existing buildings to be measured on site and confirmed by contractor.
- 12. Also refer to accompanying Mæ Schedules and drawings.

Revision	Date	Description
T01	13.09.19	For Tender
T02	07.02.20	For Tender

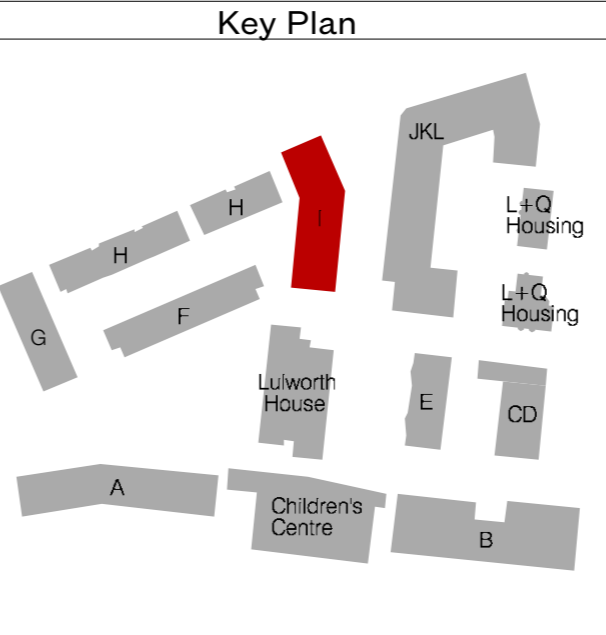

1 Naoroji Street · London · WC1X 0GB
+44 (0)20 7704 6060
office@mæ.co.uk · www.mæ.co.uk

CLIENT Camden	
PROJECT NAME Agar Grove	
PROJECT NO. 1901	STAGE E
DRAWING NAME Roof Plan	
SCALE 1:100 @ A1	DATE 07/02/2020
DRAWN BY MP	CHECKED BY MP
DRAWING NO. 1901-06-106	REV / STATUS T02 FOR TENDER