
 


01 NORTH ELEVATION
SCALE: 1:200

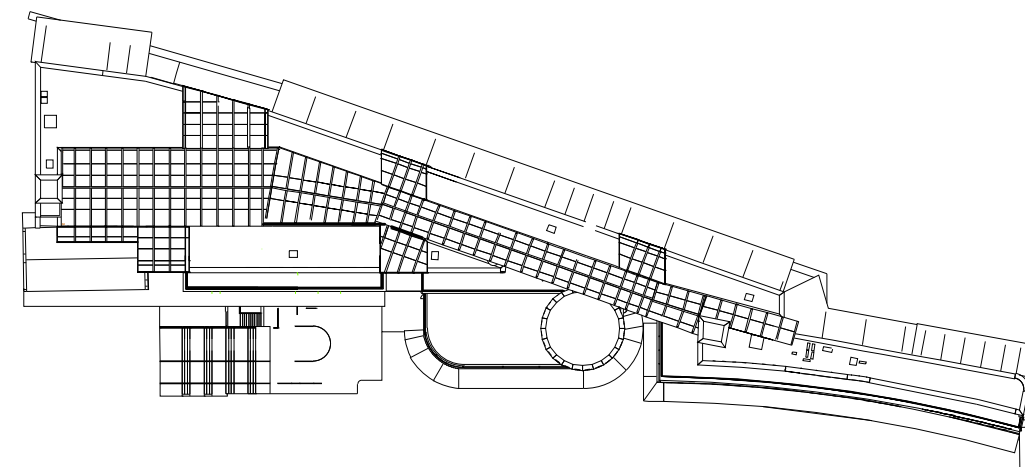


LABTECH



NOTES:
Drawings to be read in conjunction with all other architectural & design consultant information.
Site dimensions are to be confirmed on site by contractor or joiner prior to construction.
Do not scale from this drawing.

REV	BY	DESCRIPTION	DATE

PROJECT NAME: Atrium - As Proposed				
DRAWING TITLE: North Elevation				
SCALE: 1:200	SIZE: A1	DATE: 22/10/22	BY: JA	STATUS:
PROJECT REF: ATRIUM	DRAWING NUMBER: A210	REVISION:		

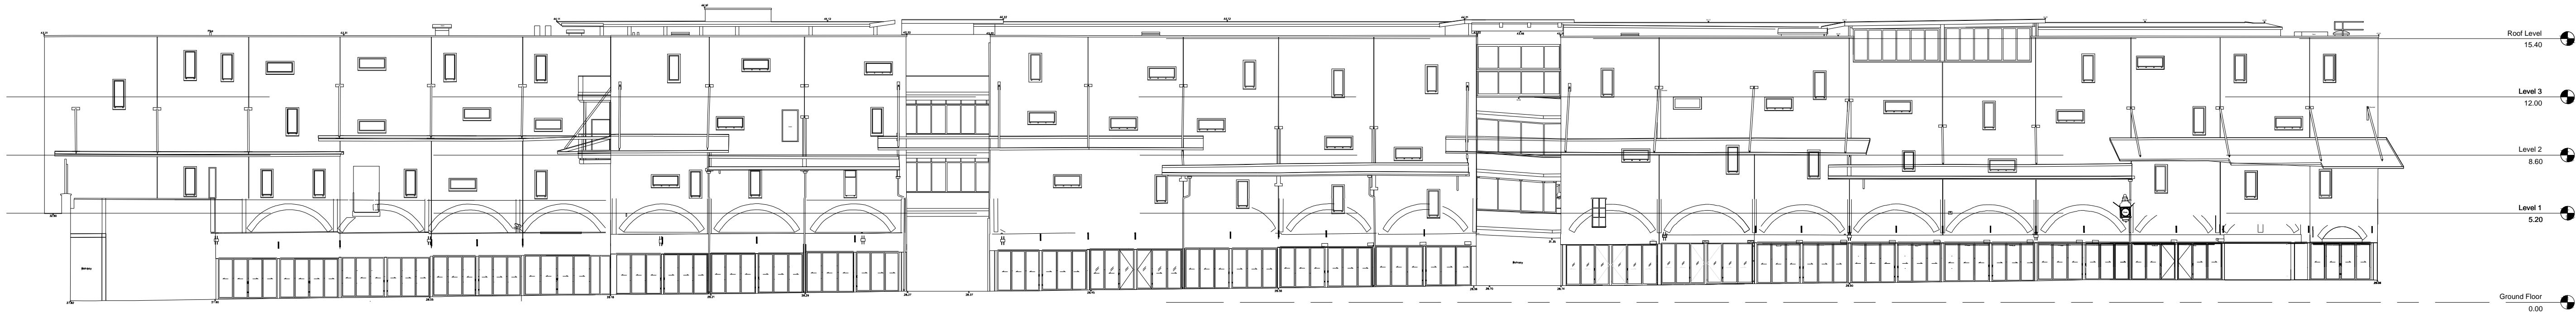

01 SOUTH ELEVATION
SCALE: 1:200

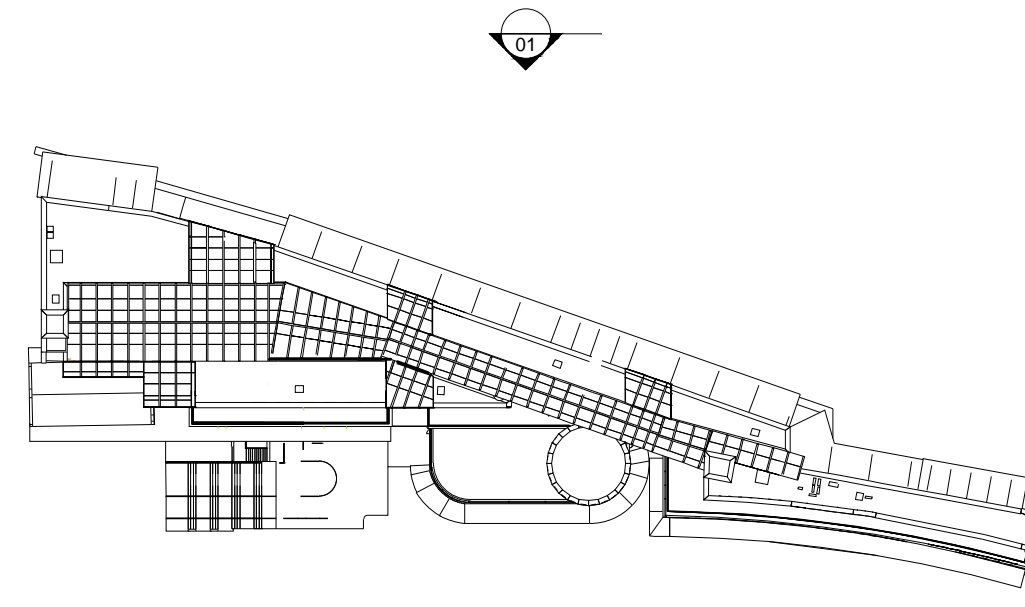 

LABTECH

NOTES:

Drawings to be read in conjunction with all other architectural & design consultant information.


Site dimensions are to be confirmed on site by contractor or joiner prior to construction.

Do not scale from this drawing.



REV	BY	DESCRIPTION	DATE

PROJECT NAME: Atrium - As Proposed				
DRAWING TITLE: South Elevation				
SCALE: 1:200	SIZE: A1	DATE: 22/11/22	BY: JA	STATUS:
PROJECT REF: ATRIUM	DRAWING NUMBER: A221		REVISION:	



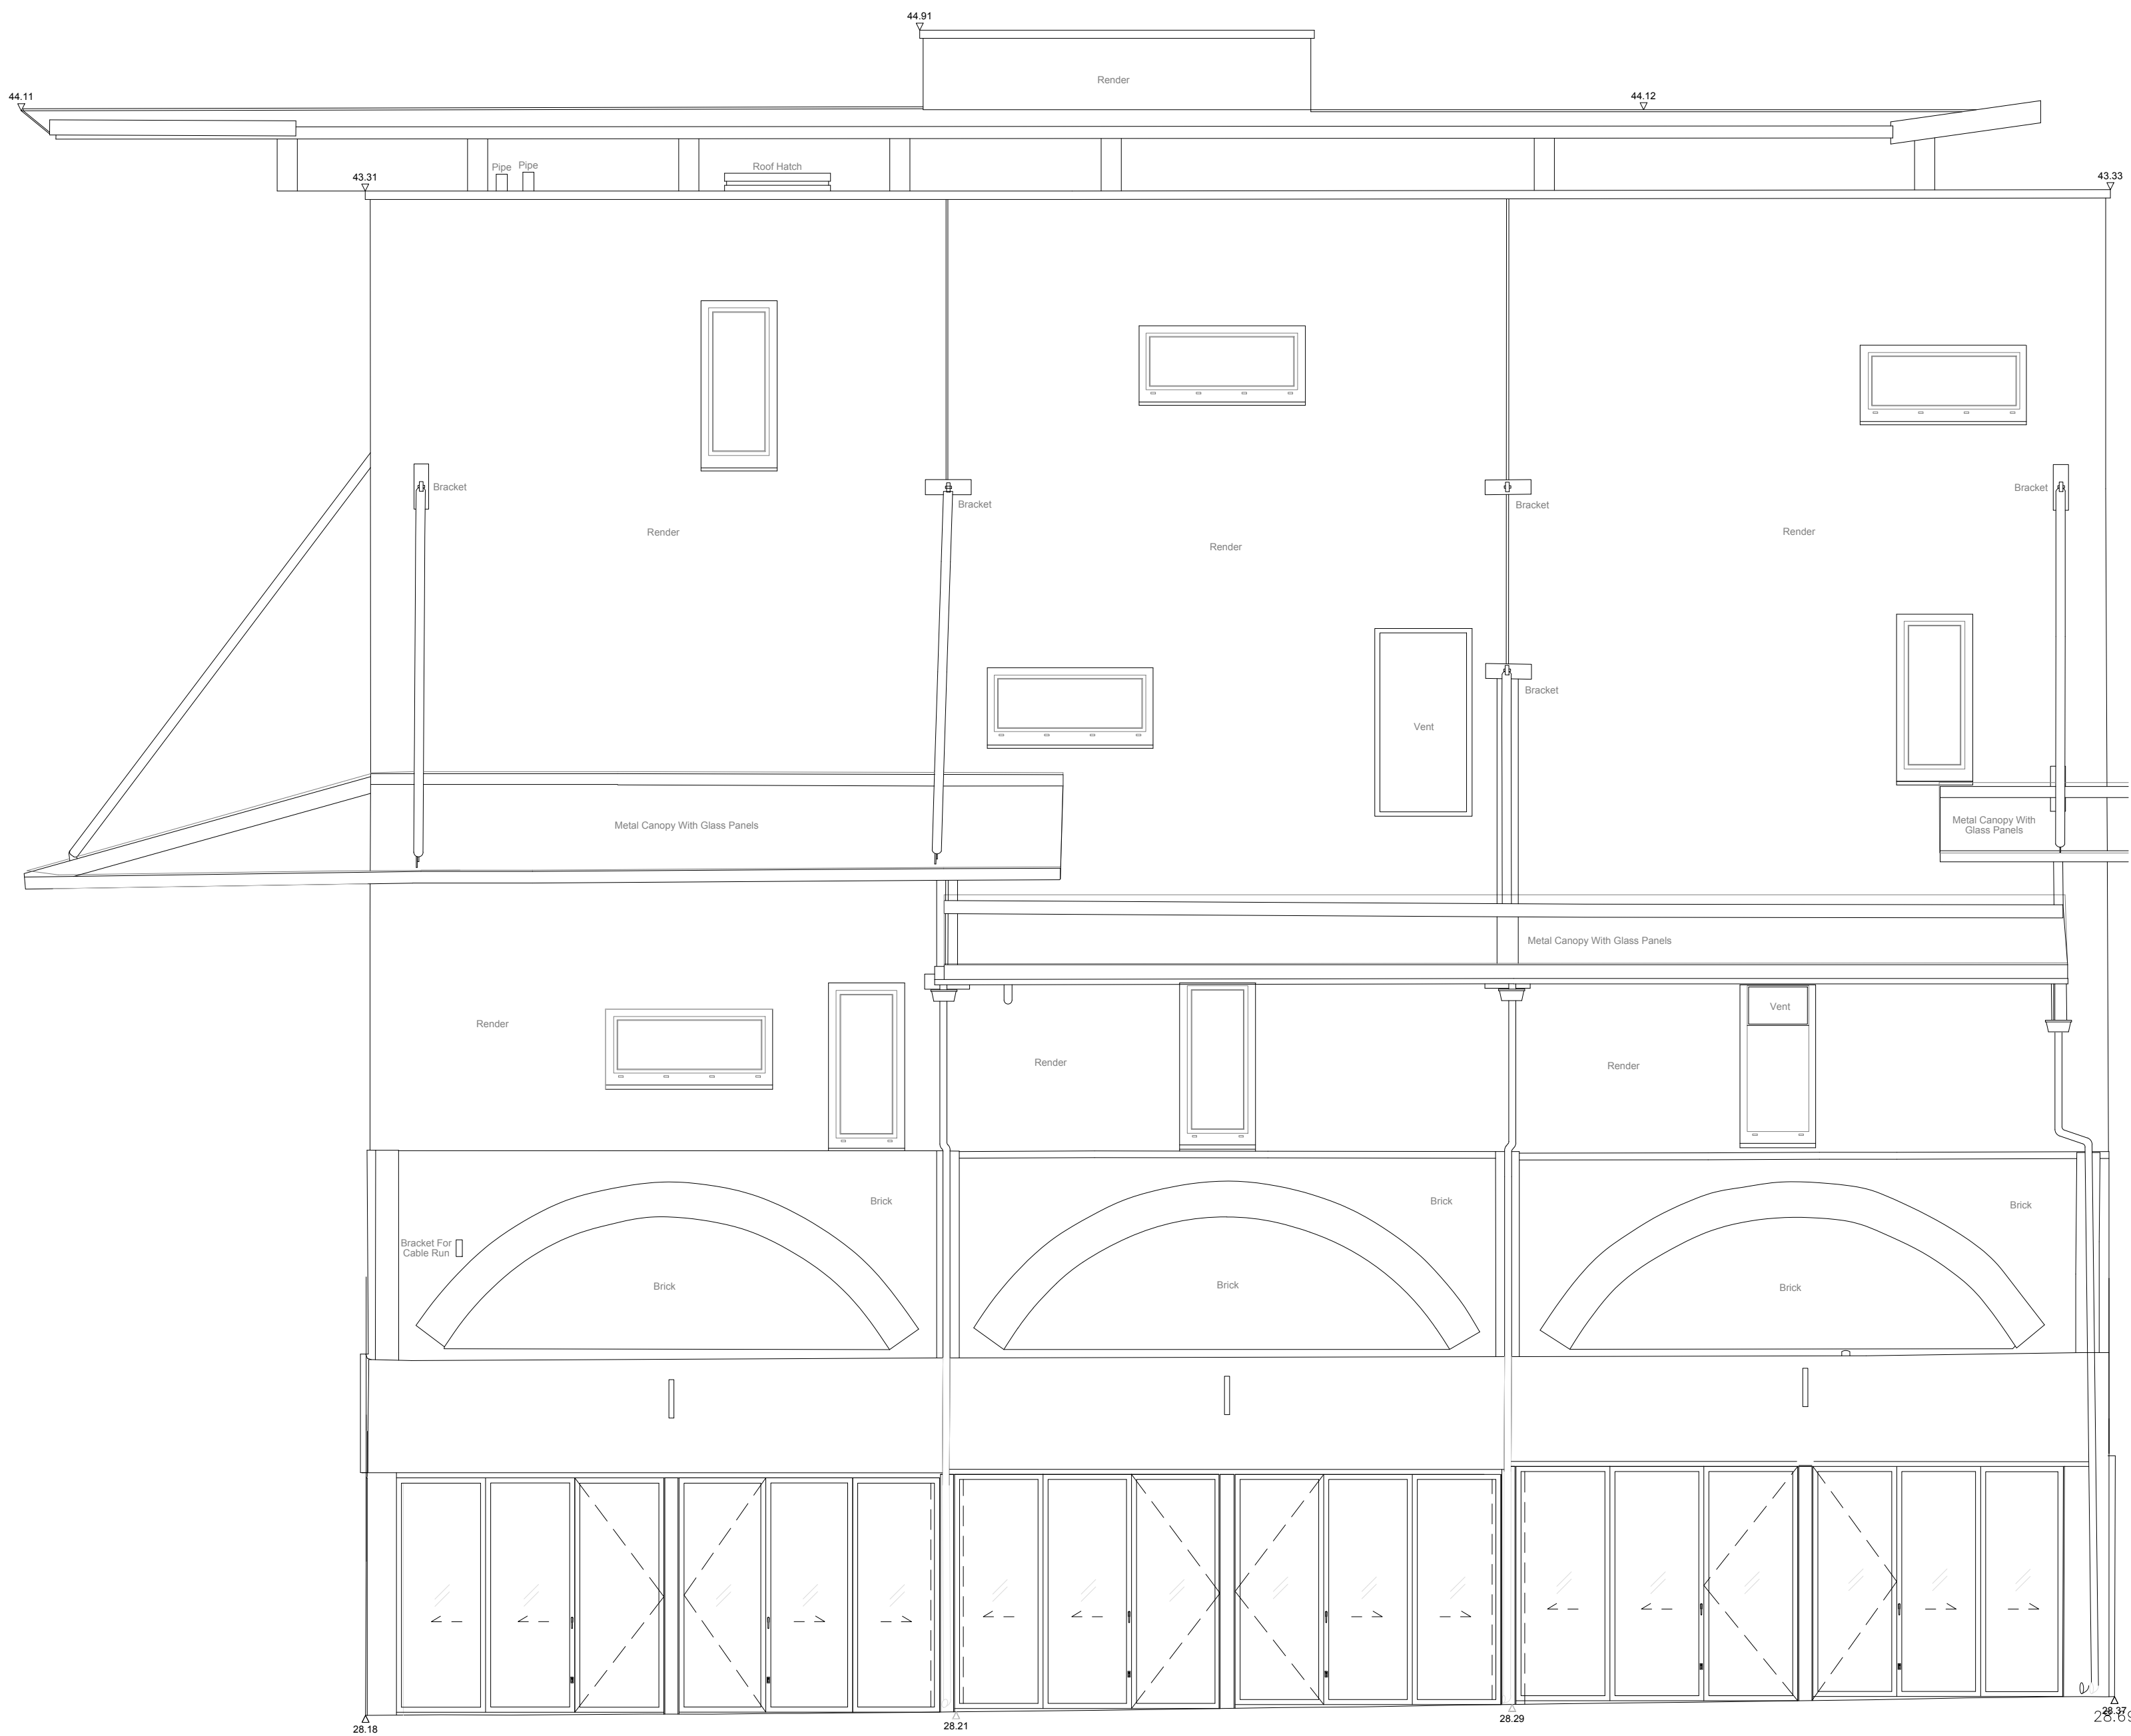



01 SOUTH ELEVATION 3
1:50

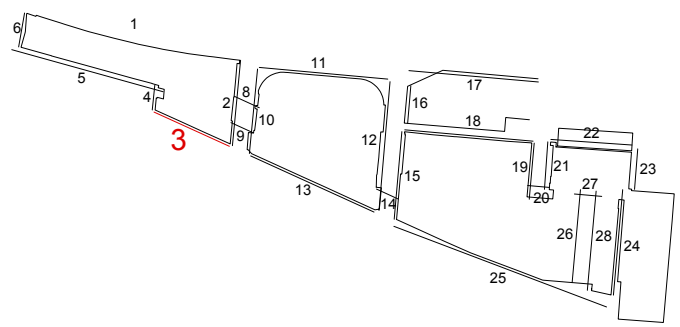 

LABTECH

NOTES:
Drawings to be read in conjunction with all other architectural & design consultant information.
Site dimensions are to be confirmed on site by contractor or joiner prior to construction.
Do not scale from this drawing.

REV	BY	DESCRIPTION	DATE	
PROJECT NAME: Atrium - As Proposed				
DRAWING TITLE: South Elevation - Elevation 3				
SCALE: 1:50	SIZE: A1	DATE: 23/11/22	BY: JA	STATUS:
PROJECT REF: ATRIUM	DRAWING NUMBER: A400			REVISION:

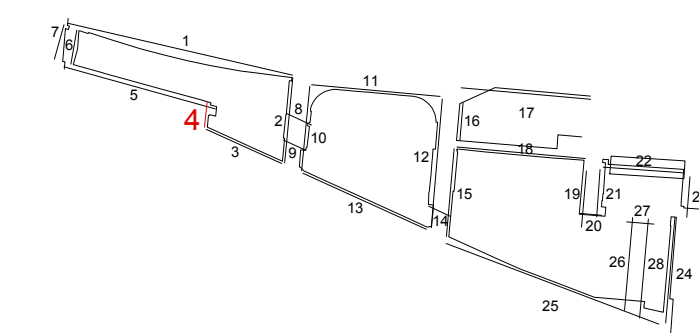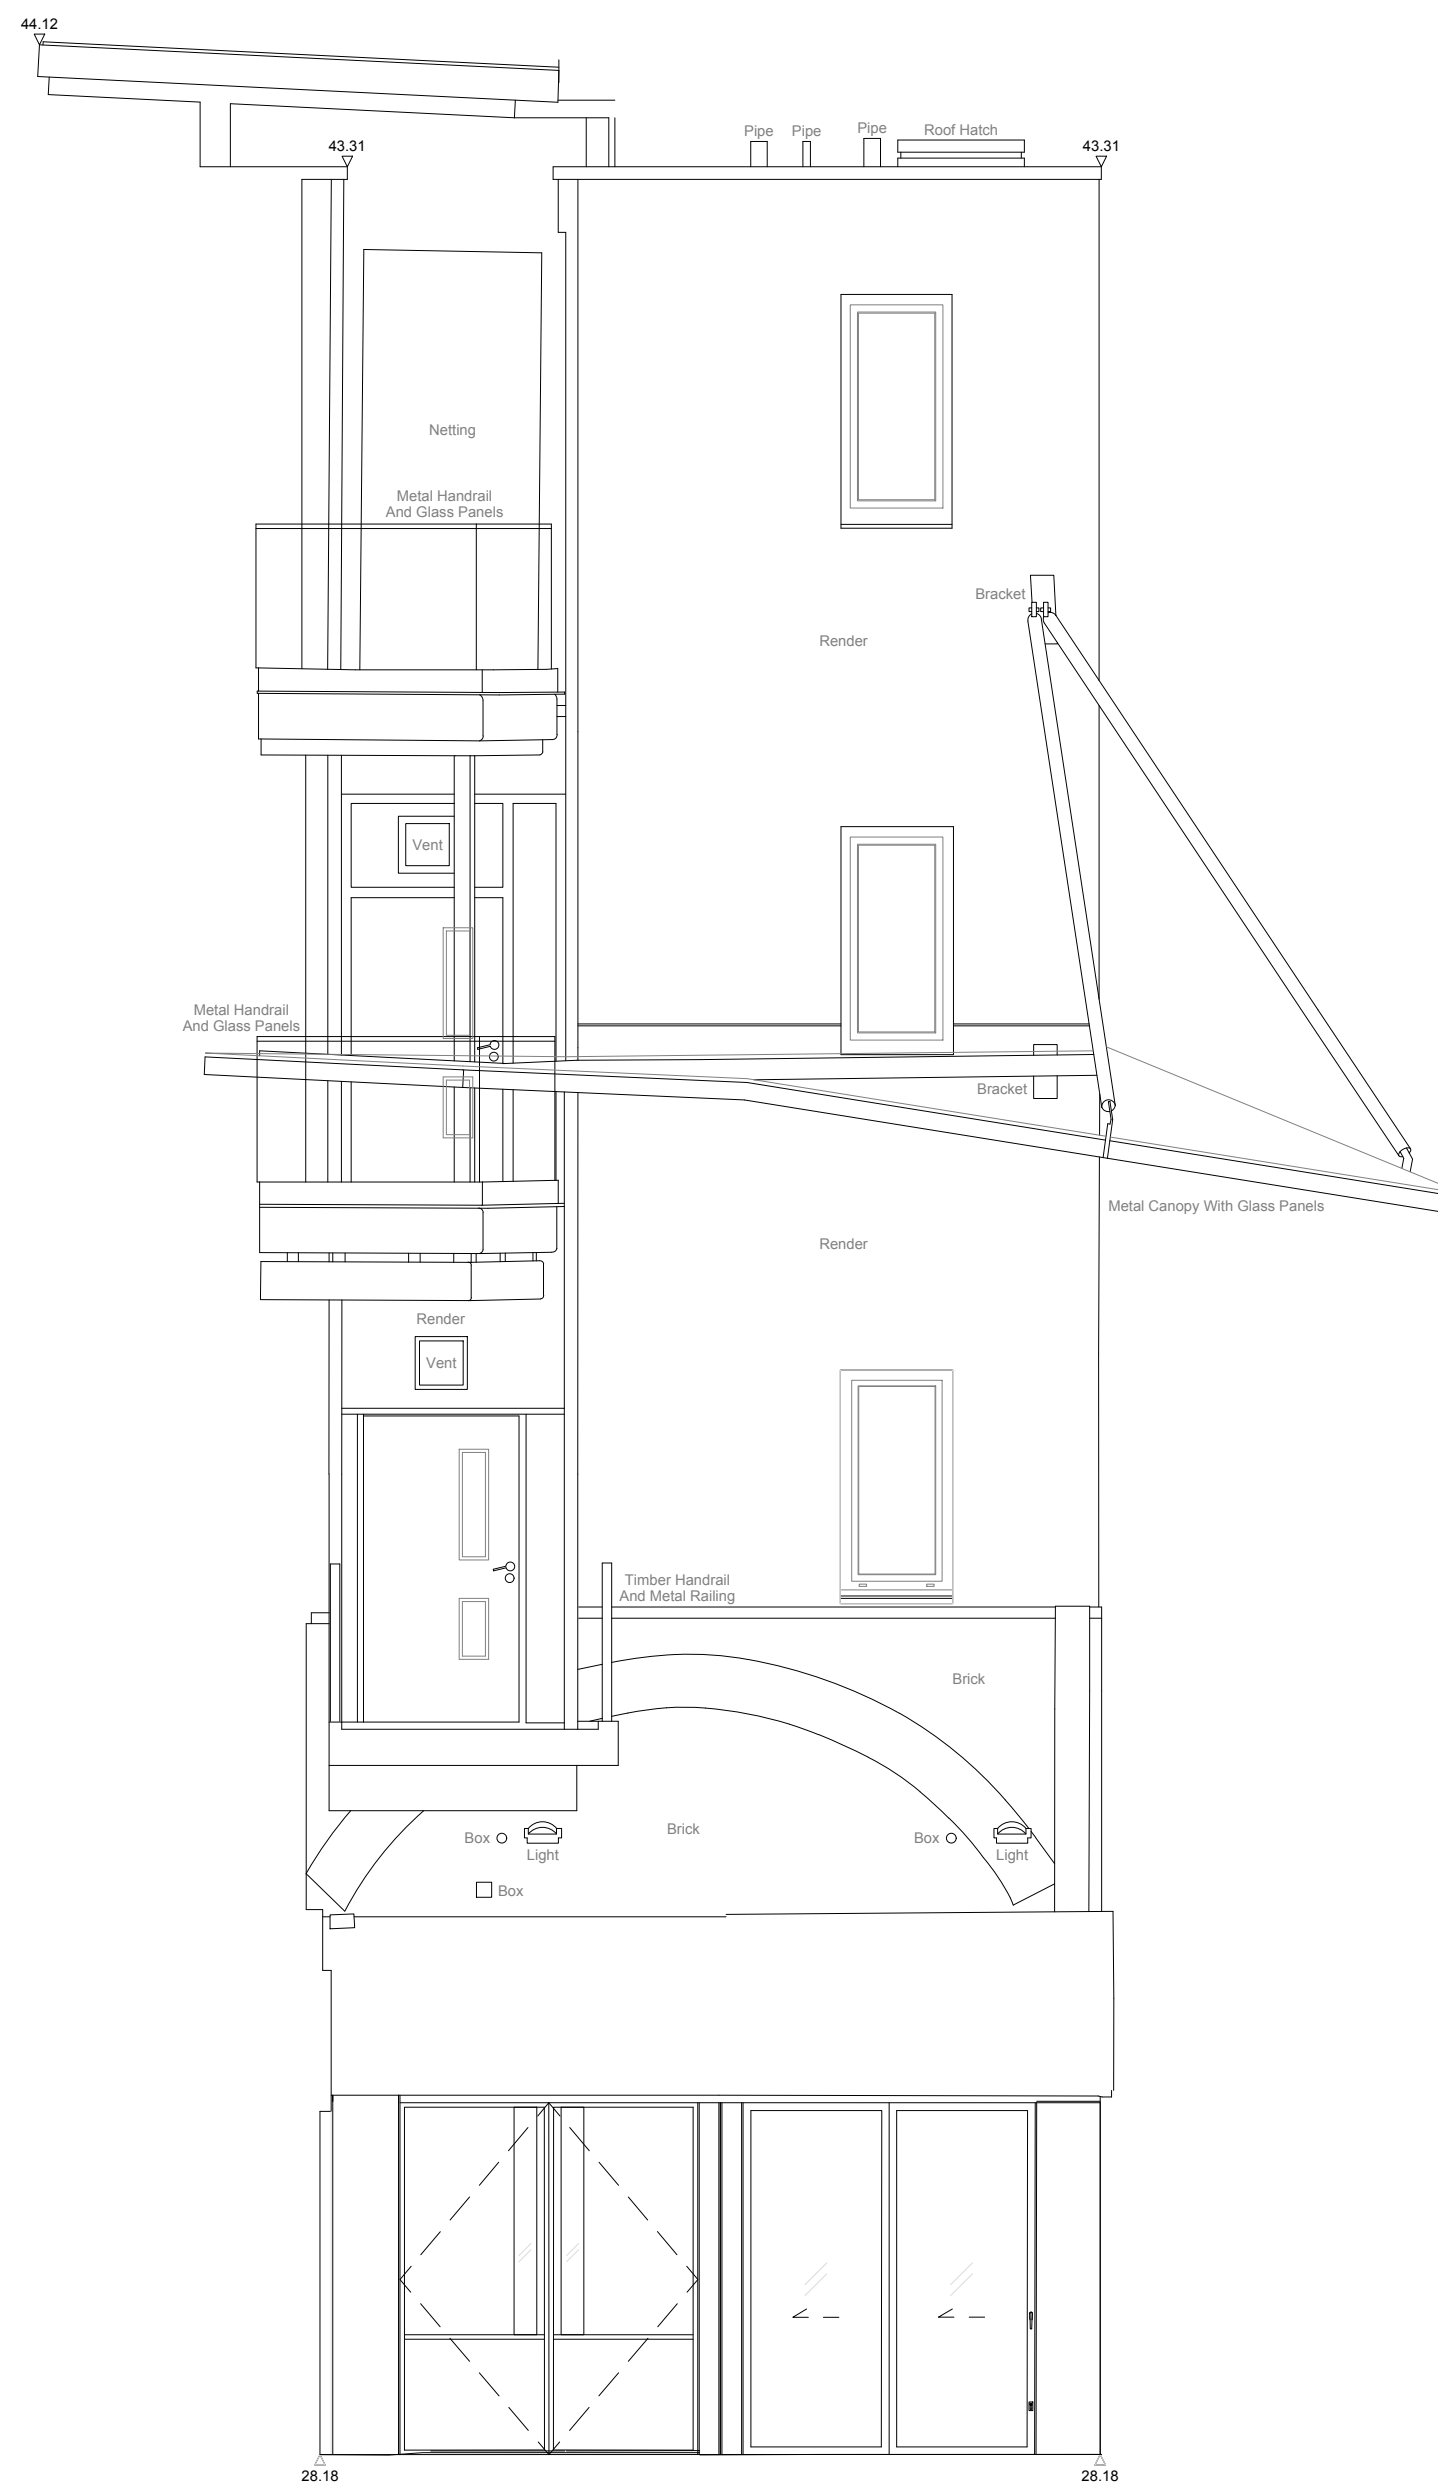

LABTECH

NOTES:

Drawings to be read in conjunction with all other architectural & design consultant information.

Site dimensions are to be confirmed on site by contractor or joiner prior to construction.

Do not scale from this drawing.

REV	BY	DESCRIPTION	DATE

PROJECT NAME:


Atrium - As Proposed


DRAWING TITLE:

South Elevation - Elevation
4



SCALE: 1:50	SIZE: A1	DATE: 23/11/22	BY: JA	STATUS:
PROJECT REF: ATRIUM				REVISION:
DRAWING NUMBER: A401				

01 SOUTH ELEVATION 4
1:50

 

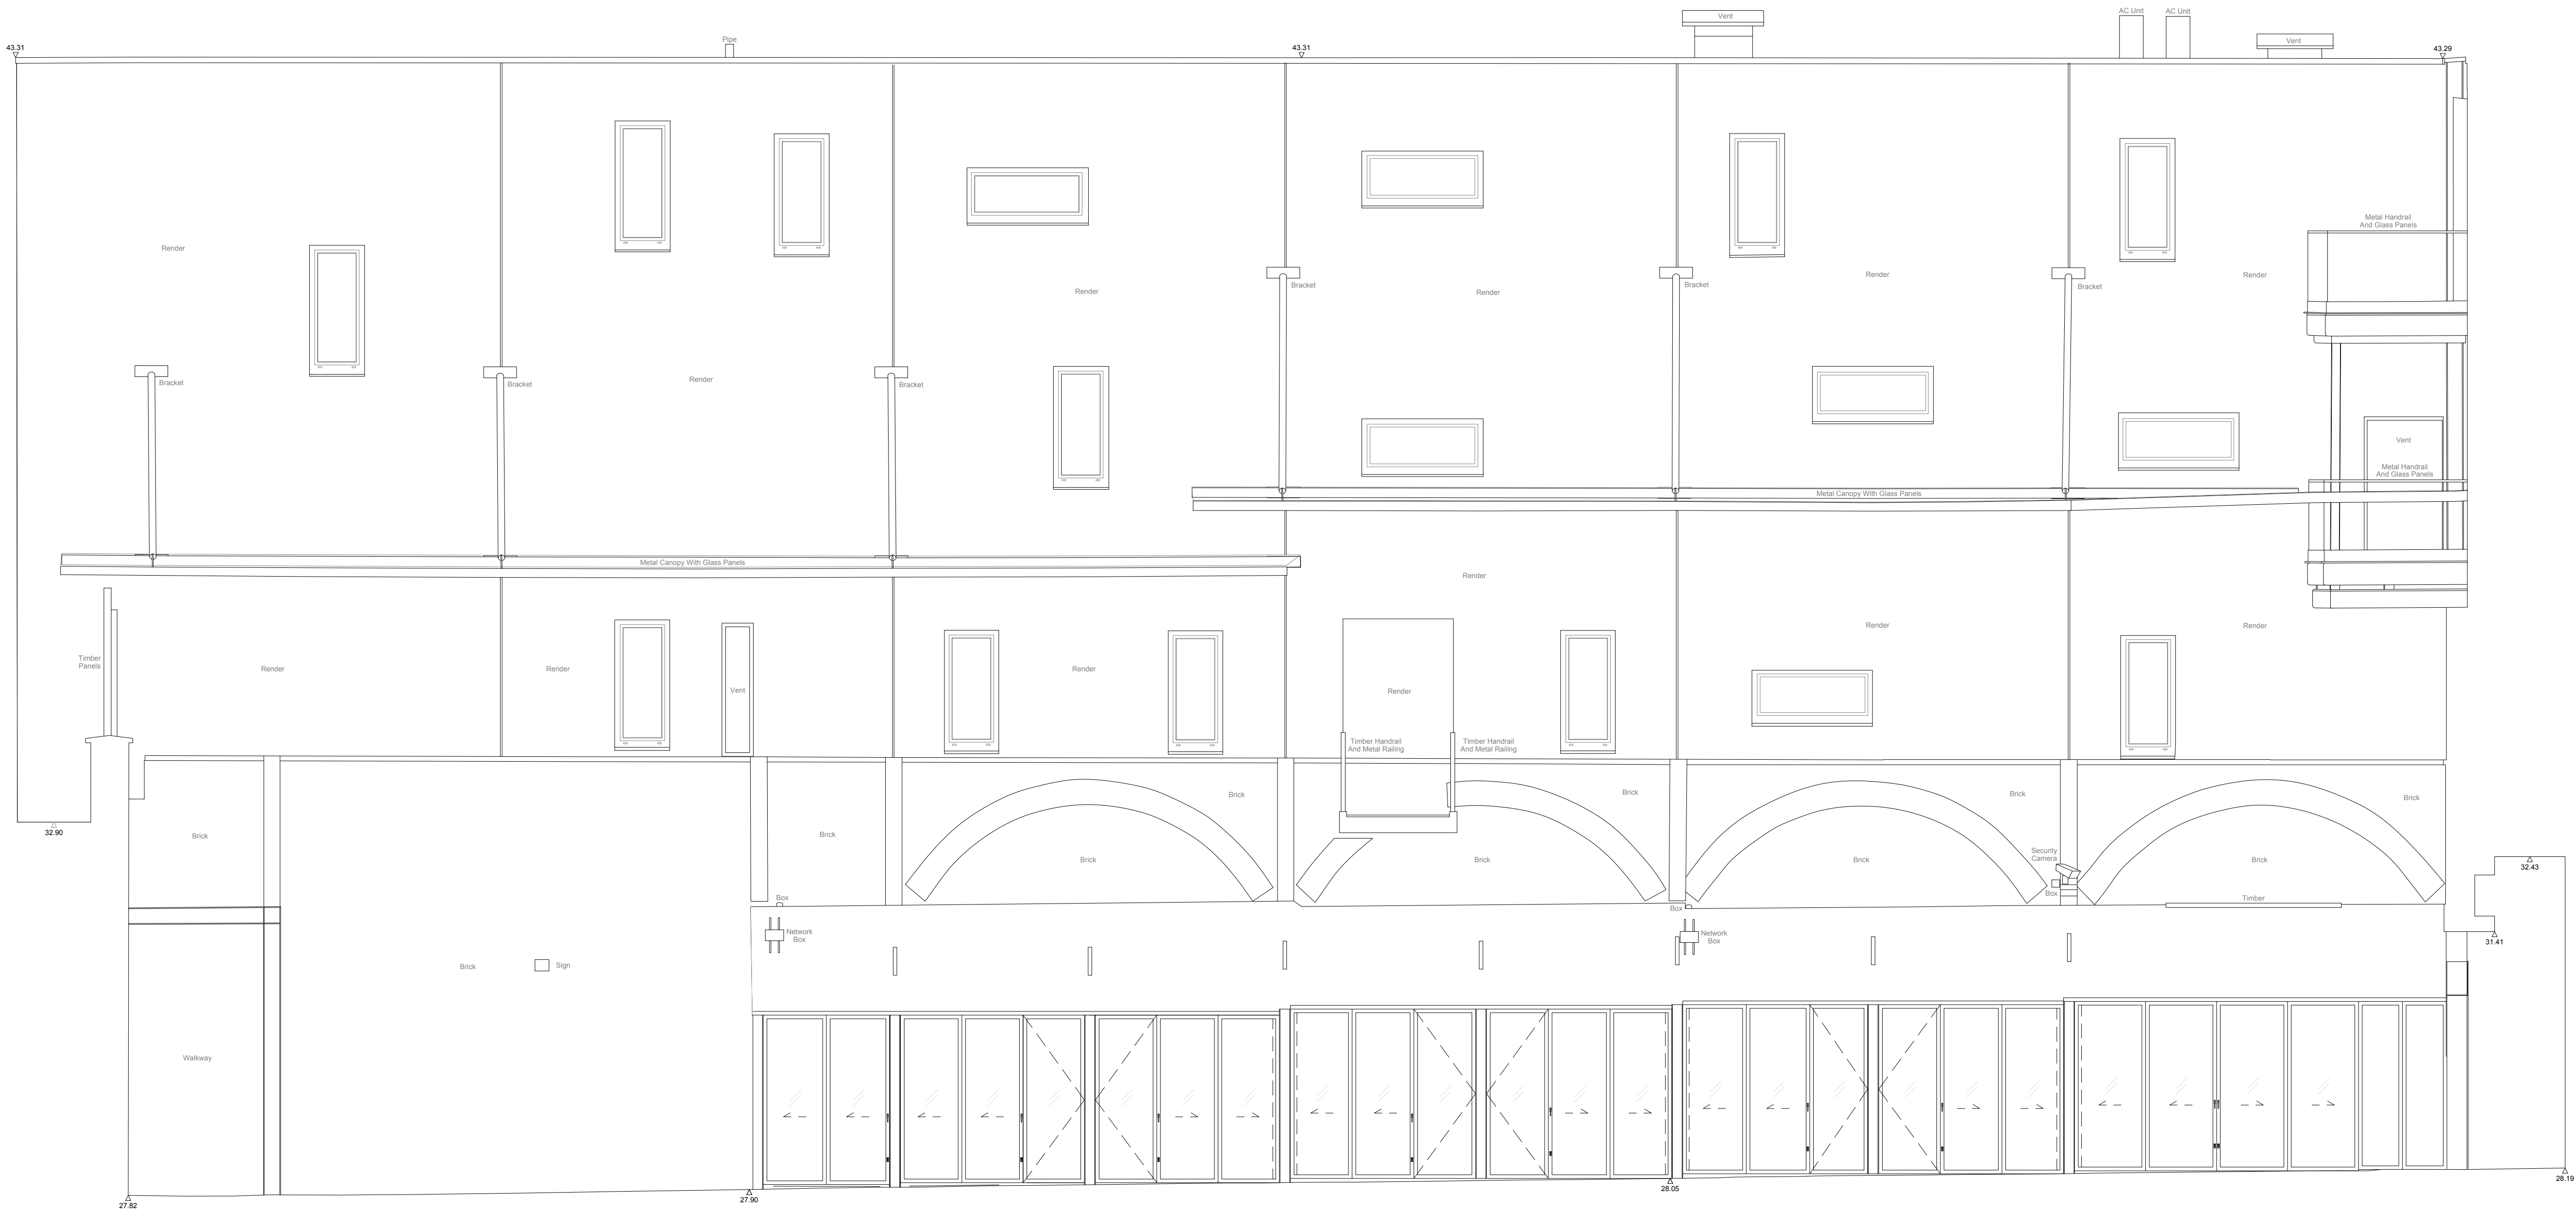



01 SOUTH ELEVATION 5
1:50

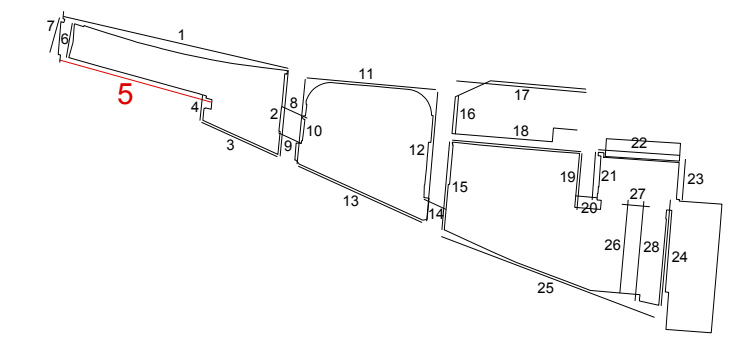 

LABTECH

NOTES:
Drawings to be read in conjunction with all other architectural & design consultant information.
Site dimensions are to be confirmed on site by contractor or joiner prior to construction.
Do not scale from this drawing.

REV	BY	DESCRIPTION	DATE	
PROJECT NAME: Atrium - As Proposed				
DRAWING TITLE: South Elevation - Elevation 5				
SCALE: 1:50	SIZE: A1	DATE: 23/11/22	BY: JA	STATUS:
PROJECT REF: ATRIUM	DRAWING NUMBER: A402			REVISION:

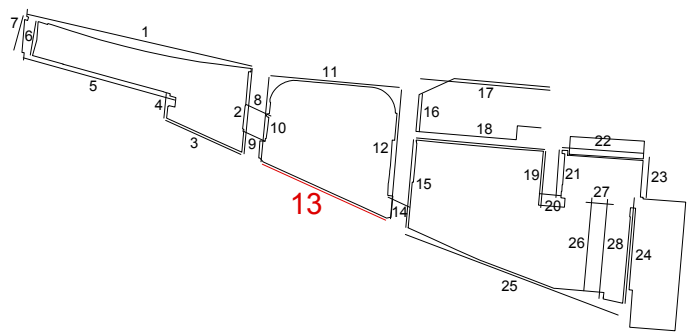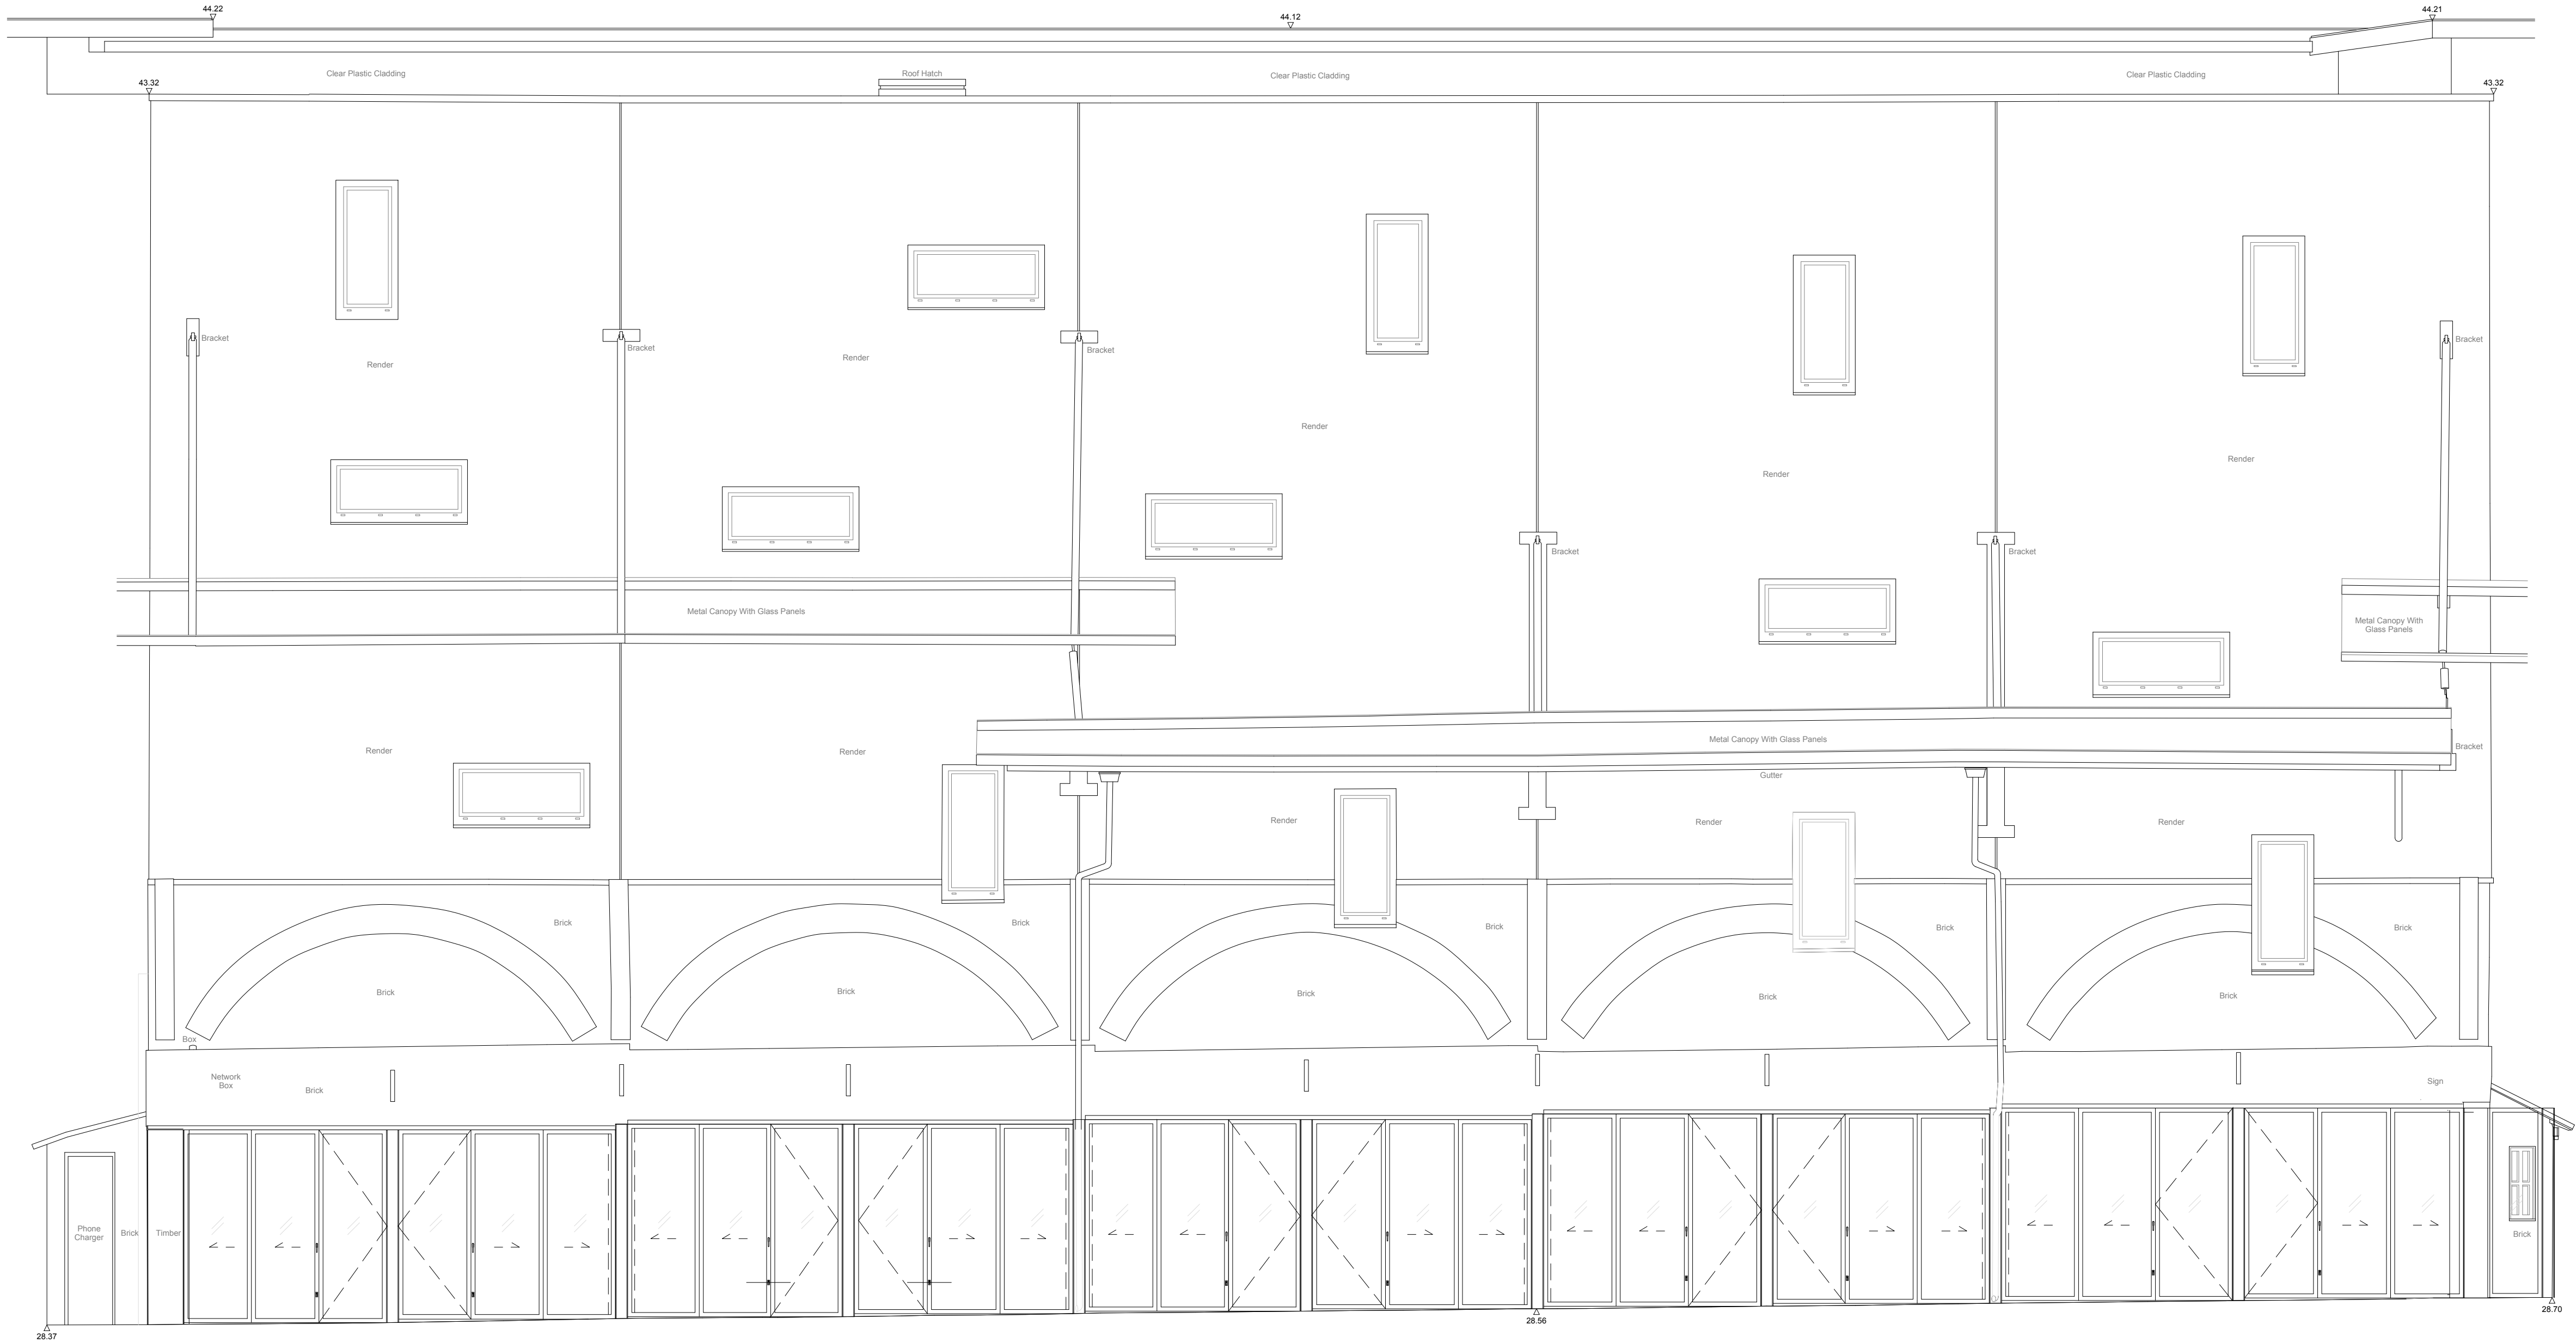


LABTECH


NOTES:
Drawings to be read in conjunction with all other architectural & design consultant information.
Site dimensions are to be confirmed on site by contractor or joiner prior to construction.
Do not scale from this drawing.

REV	BY	DESCRIPTION	DATE

PROJECT NAME: Atrium - As Proposed				
DRAWING TITLE: South Elevation - Elevation 13				
SCALE: 1:50	SIZE: A1	DATE: 23/11/22	BY: JA	STATUS:
PROJECT REF: ATRIUM	DRAWING NUMBER: A403	REVISION:		

01 SOUTH ELEVATION - ELEVATION 13
SCALE: 1:50

 

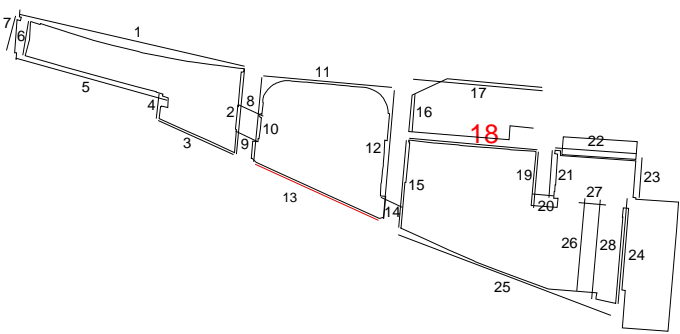

LABTECH


NOTES:
Drawings to be read in conjunction with all other architectural & design consultant information.
Site dimensions are to be confirmed on site by contractor or joiner prior to construction.
Do not scale from this drawing.



REV	BY	DESCRIPTION	DATE

PROJECT NAME: Atrium - As Proposed				
DRAWING TITLE: South Elevation - Elevation 18				
SCALE: 1:50	SIZE: A1	DATE: 23/11/22	BY: JA	STATUS:
PROJECT REF: ATRIUM	DRAWING NUMBER: A404		REVISION:	

01 ELEVATION NORTH 18
1:50

Area outside scope of this application

 

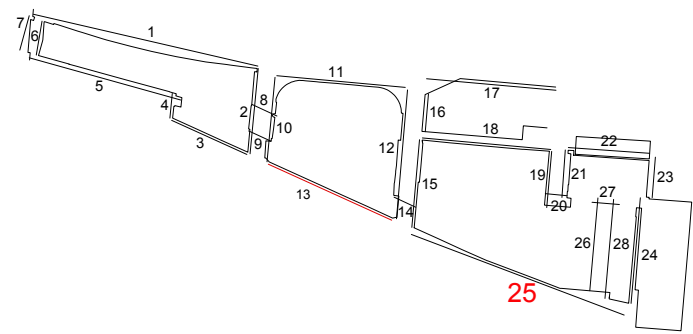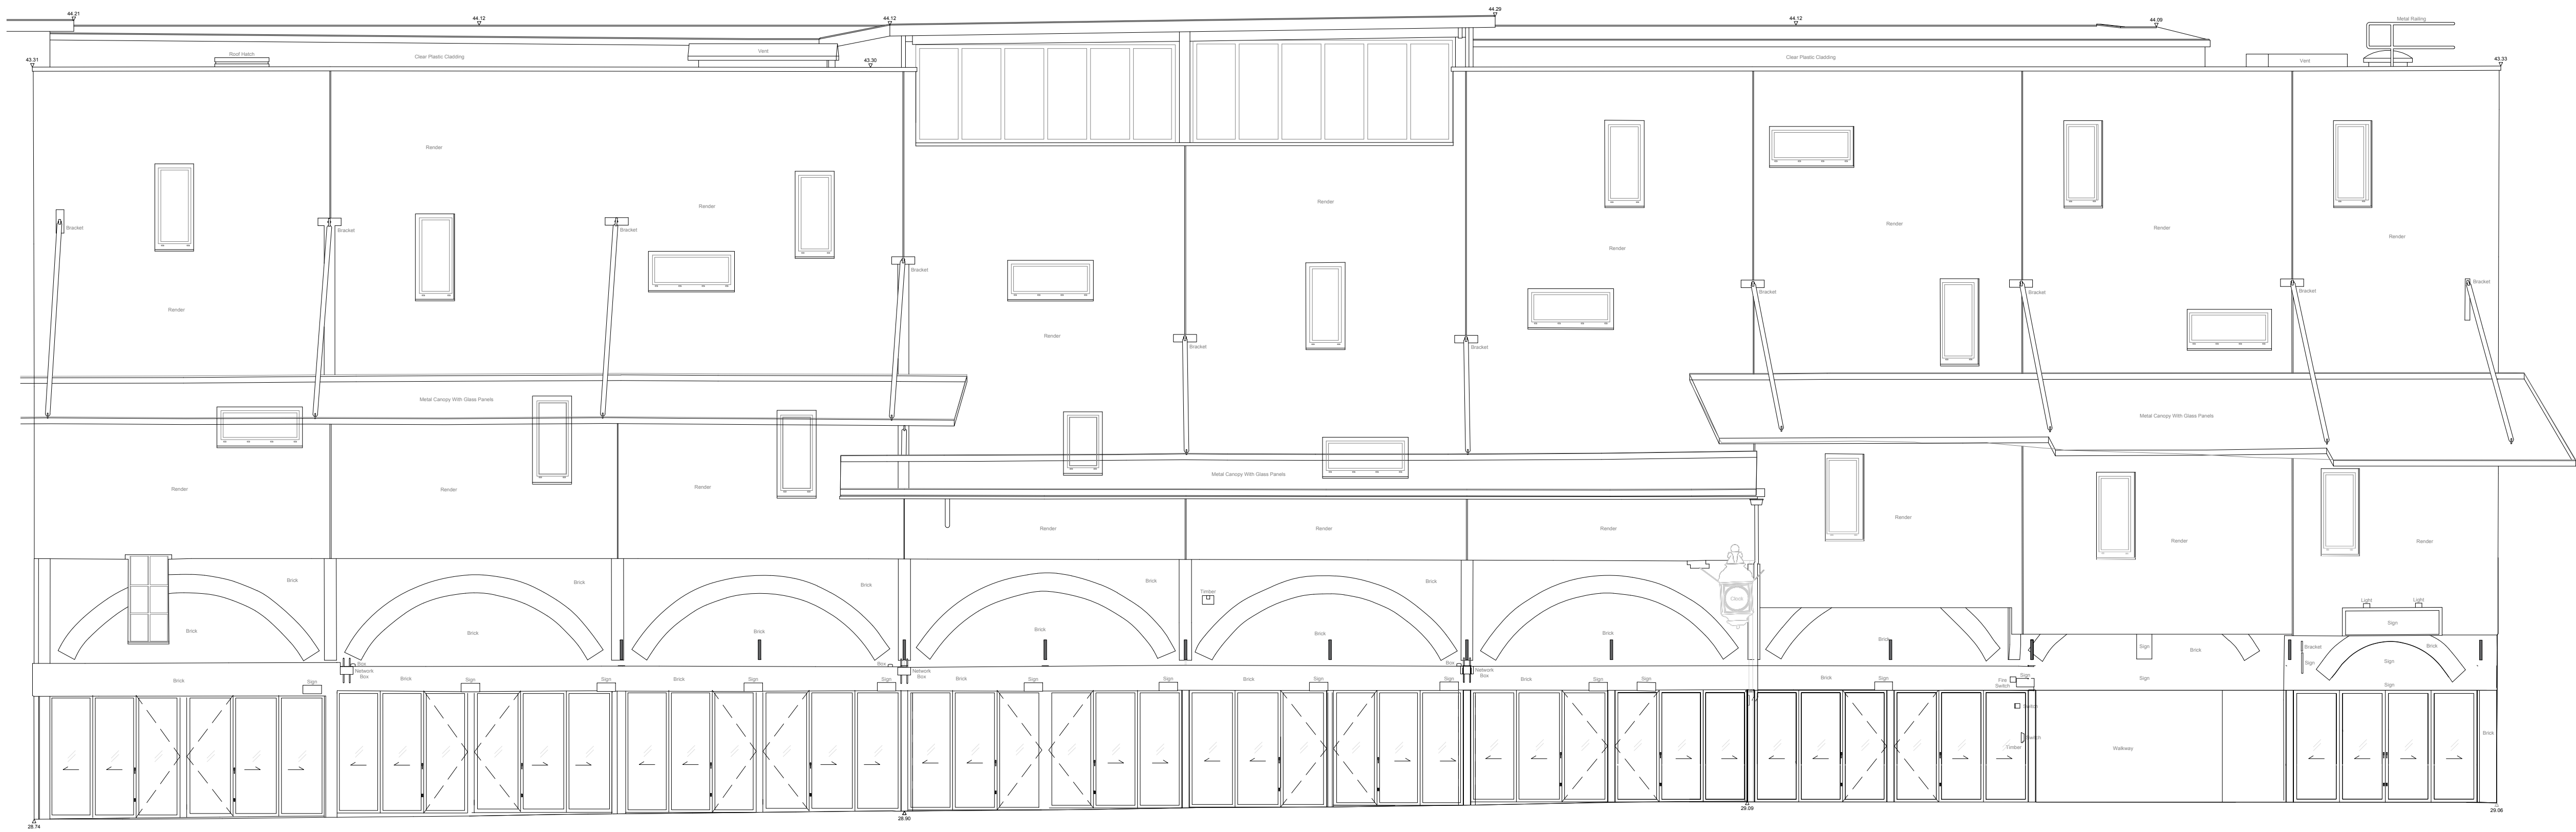

LABTECH

NOTES:
Drawings to be read in conjunction with all other architectural & design consultant information.
Site dimensions are to be confirmed on site by contractor or joiner prior to construction.
Do not scale from this drawing.

REV	BY	DESCRIPTION	DATE

PROJECT NAME:
Atrium - As Proposed

DRAWING TITLE:
South Elevation - Elevation 25

SCALE: 1:75	SIZE: A1	DATE: 23/11/22	BY: JA	STATUS:
PROJECT REF: ATRIUM	DRAWING NUMBER: A405	REVISION:		

01 ELEVATION SOUTH 25
1:75

