

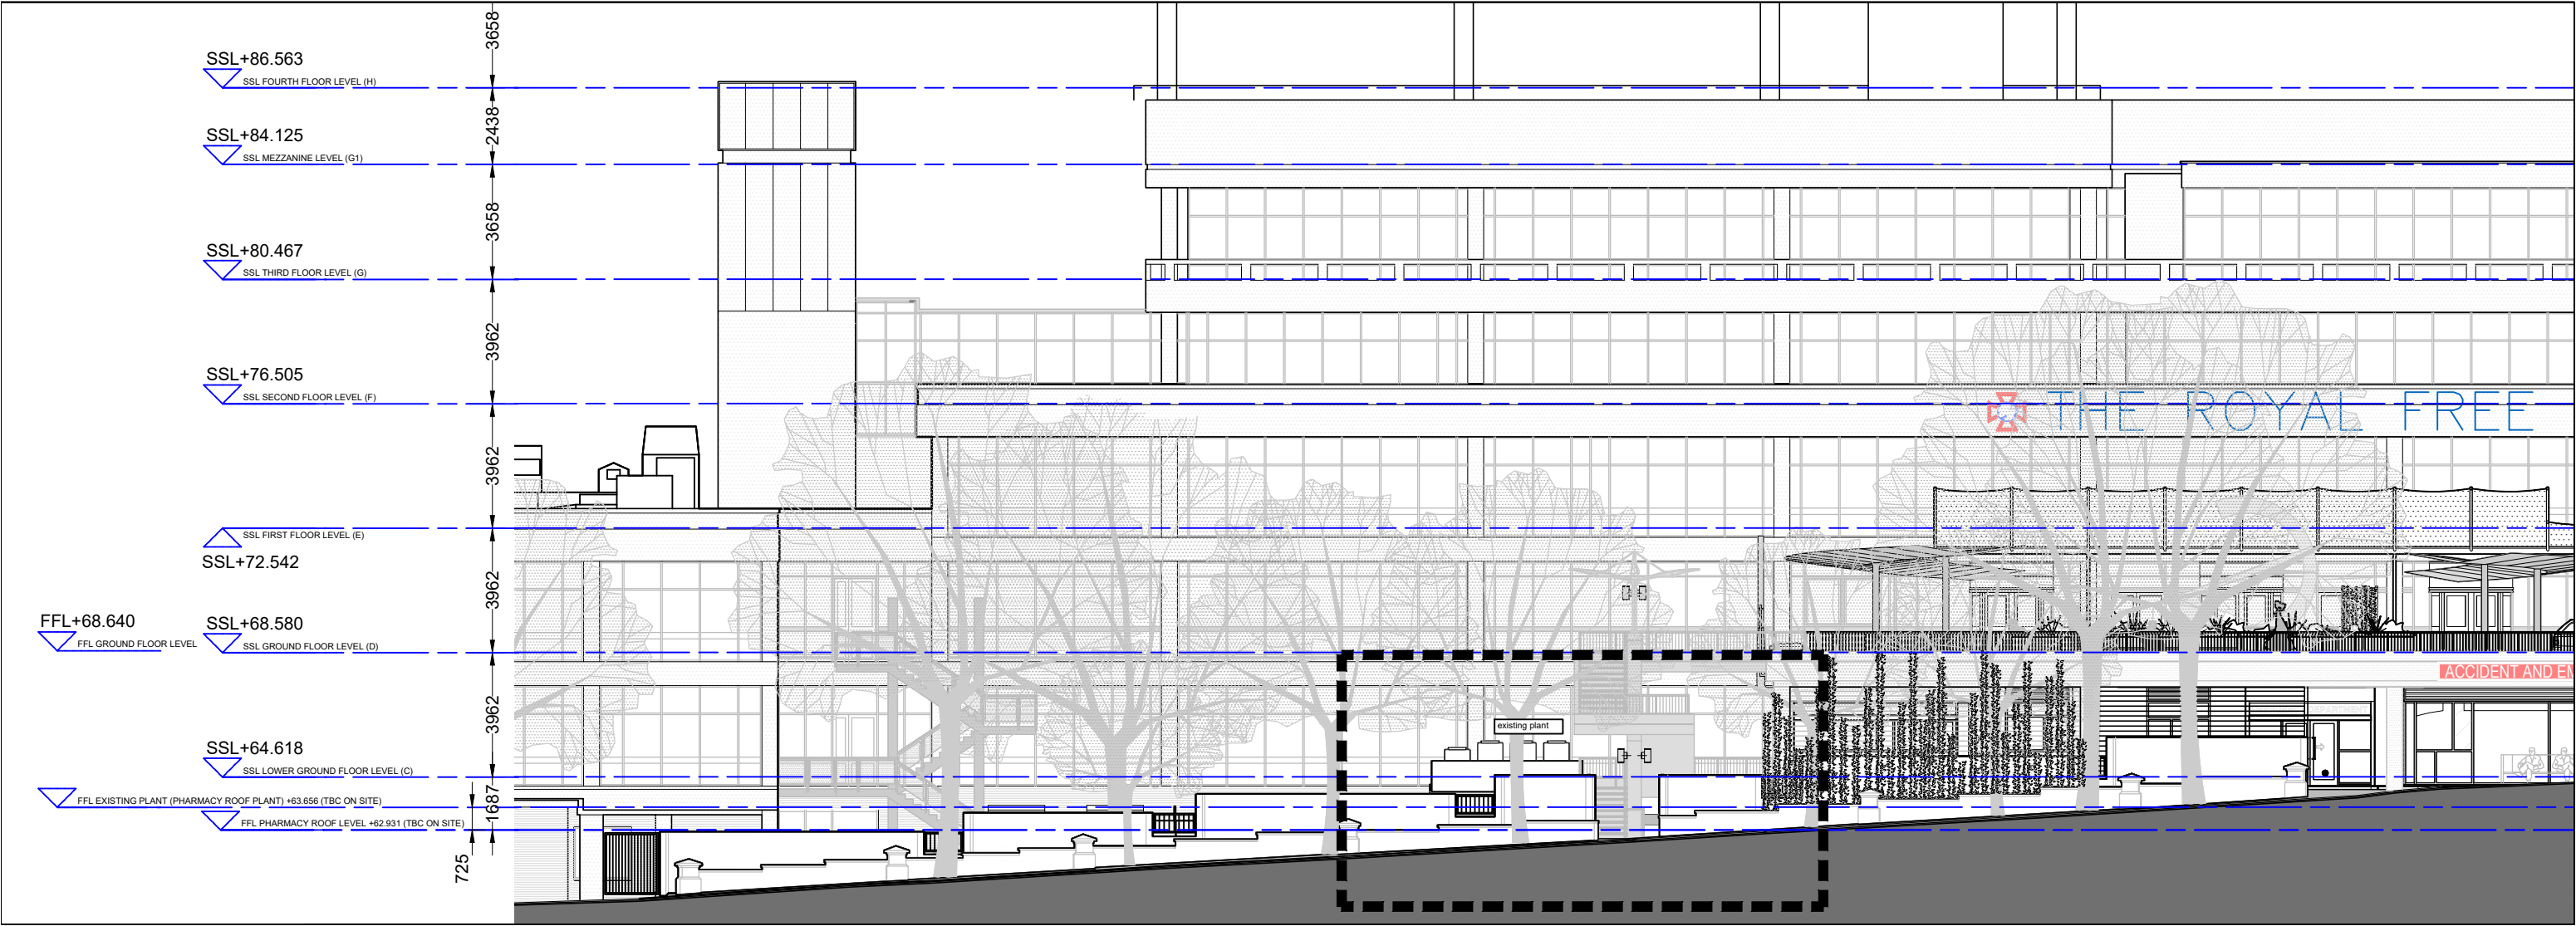


THIS DRAWING IS PROTECTED BY COPYRIGHT - FIGURED DIMENSIONS ONLY TO BE TAKEN FROM THIS DRAWING. DIMENSIONS TO BE CHECKED ON SITE AND ANY DISCREPANCIES REPORTED TO THE ARCHITECT IMMEDIATELY.				
PURPOSE OF ISSUE: (I)Info/Comment (S)Sign Off (P)Planning (B)Building Control (T)Tender (C)Construction (F)Final Revision				
Rev	Rev Date	Revision Description	Drawn/Checked	Purpose of Issue
/	25/01/2023	Issued for Revision	JD/FY	I
A	30/01/2023	Issued for planning	FY/BF	P

 

01 Existing North Elevation - View from Pond Street
(02)001 1:200 @ A3

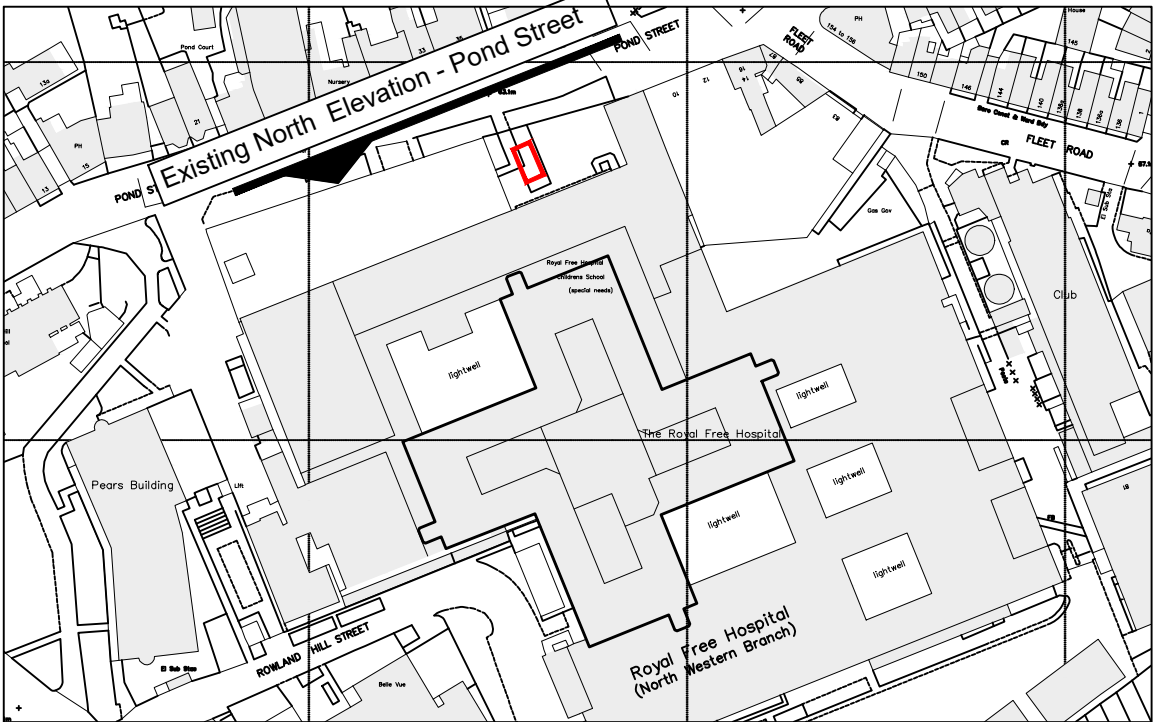

FOR PLANNING

Existing North Elevation Pond Street	21043 JOB NUMBER	(02)001 DRAWING NUMBER	A REV
Royal Free Hospital NHS Foundation Trust Pharmacy Manufacturing	Jan 2023 DATE	1:200 @A3 SCALE	

Ansell & Bailey Ltd Chartered Architects 99-101 Farringdon Road London EC1R 3BN 020 7387 0141 architects@ansellandbailey.com

ANSELL + BAILEY