



NOTE

THIS DRAWING IS TO BE READ IN CONJUNCTION WITH ALL OTHER RELEVANT DRAWINGS AND SPECIFICATIONS

THIS DRAWING HAS BEEN PREPARED FOR IDENTIFICATION PURPOSES ONLY. VERIFICATION OF DRAWN INFORMATION TO BE CARRIED OUT BY CONTRACTOR PRIOR TO OTHER USE.

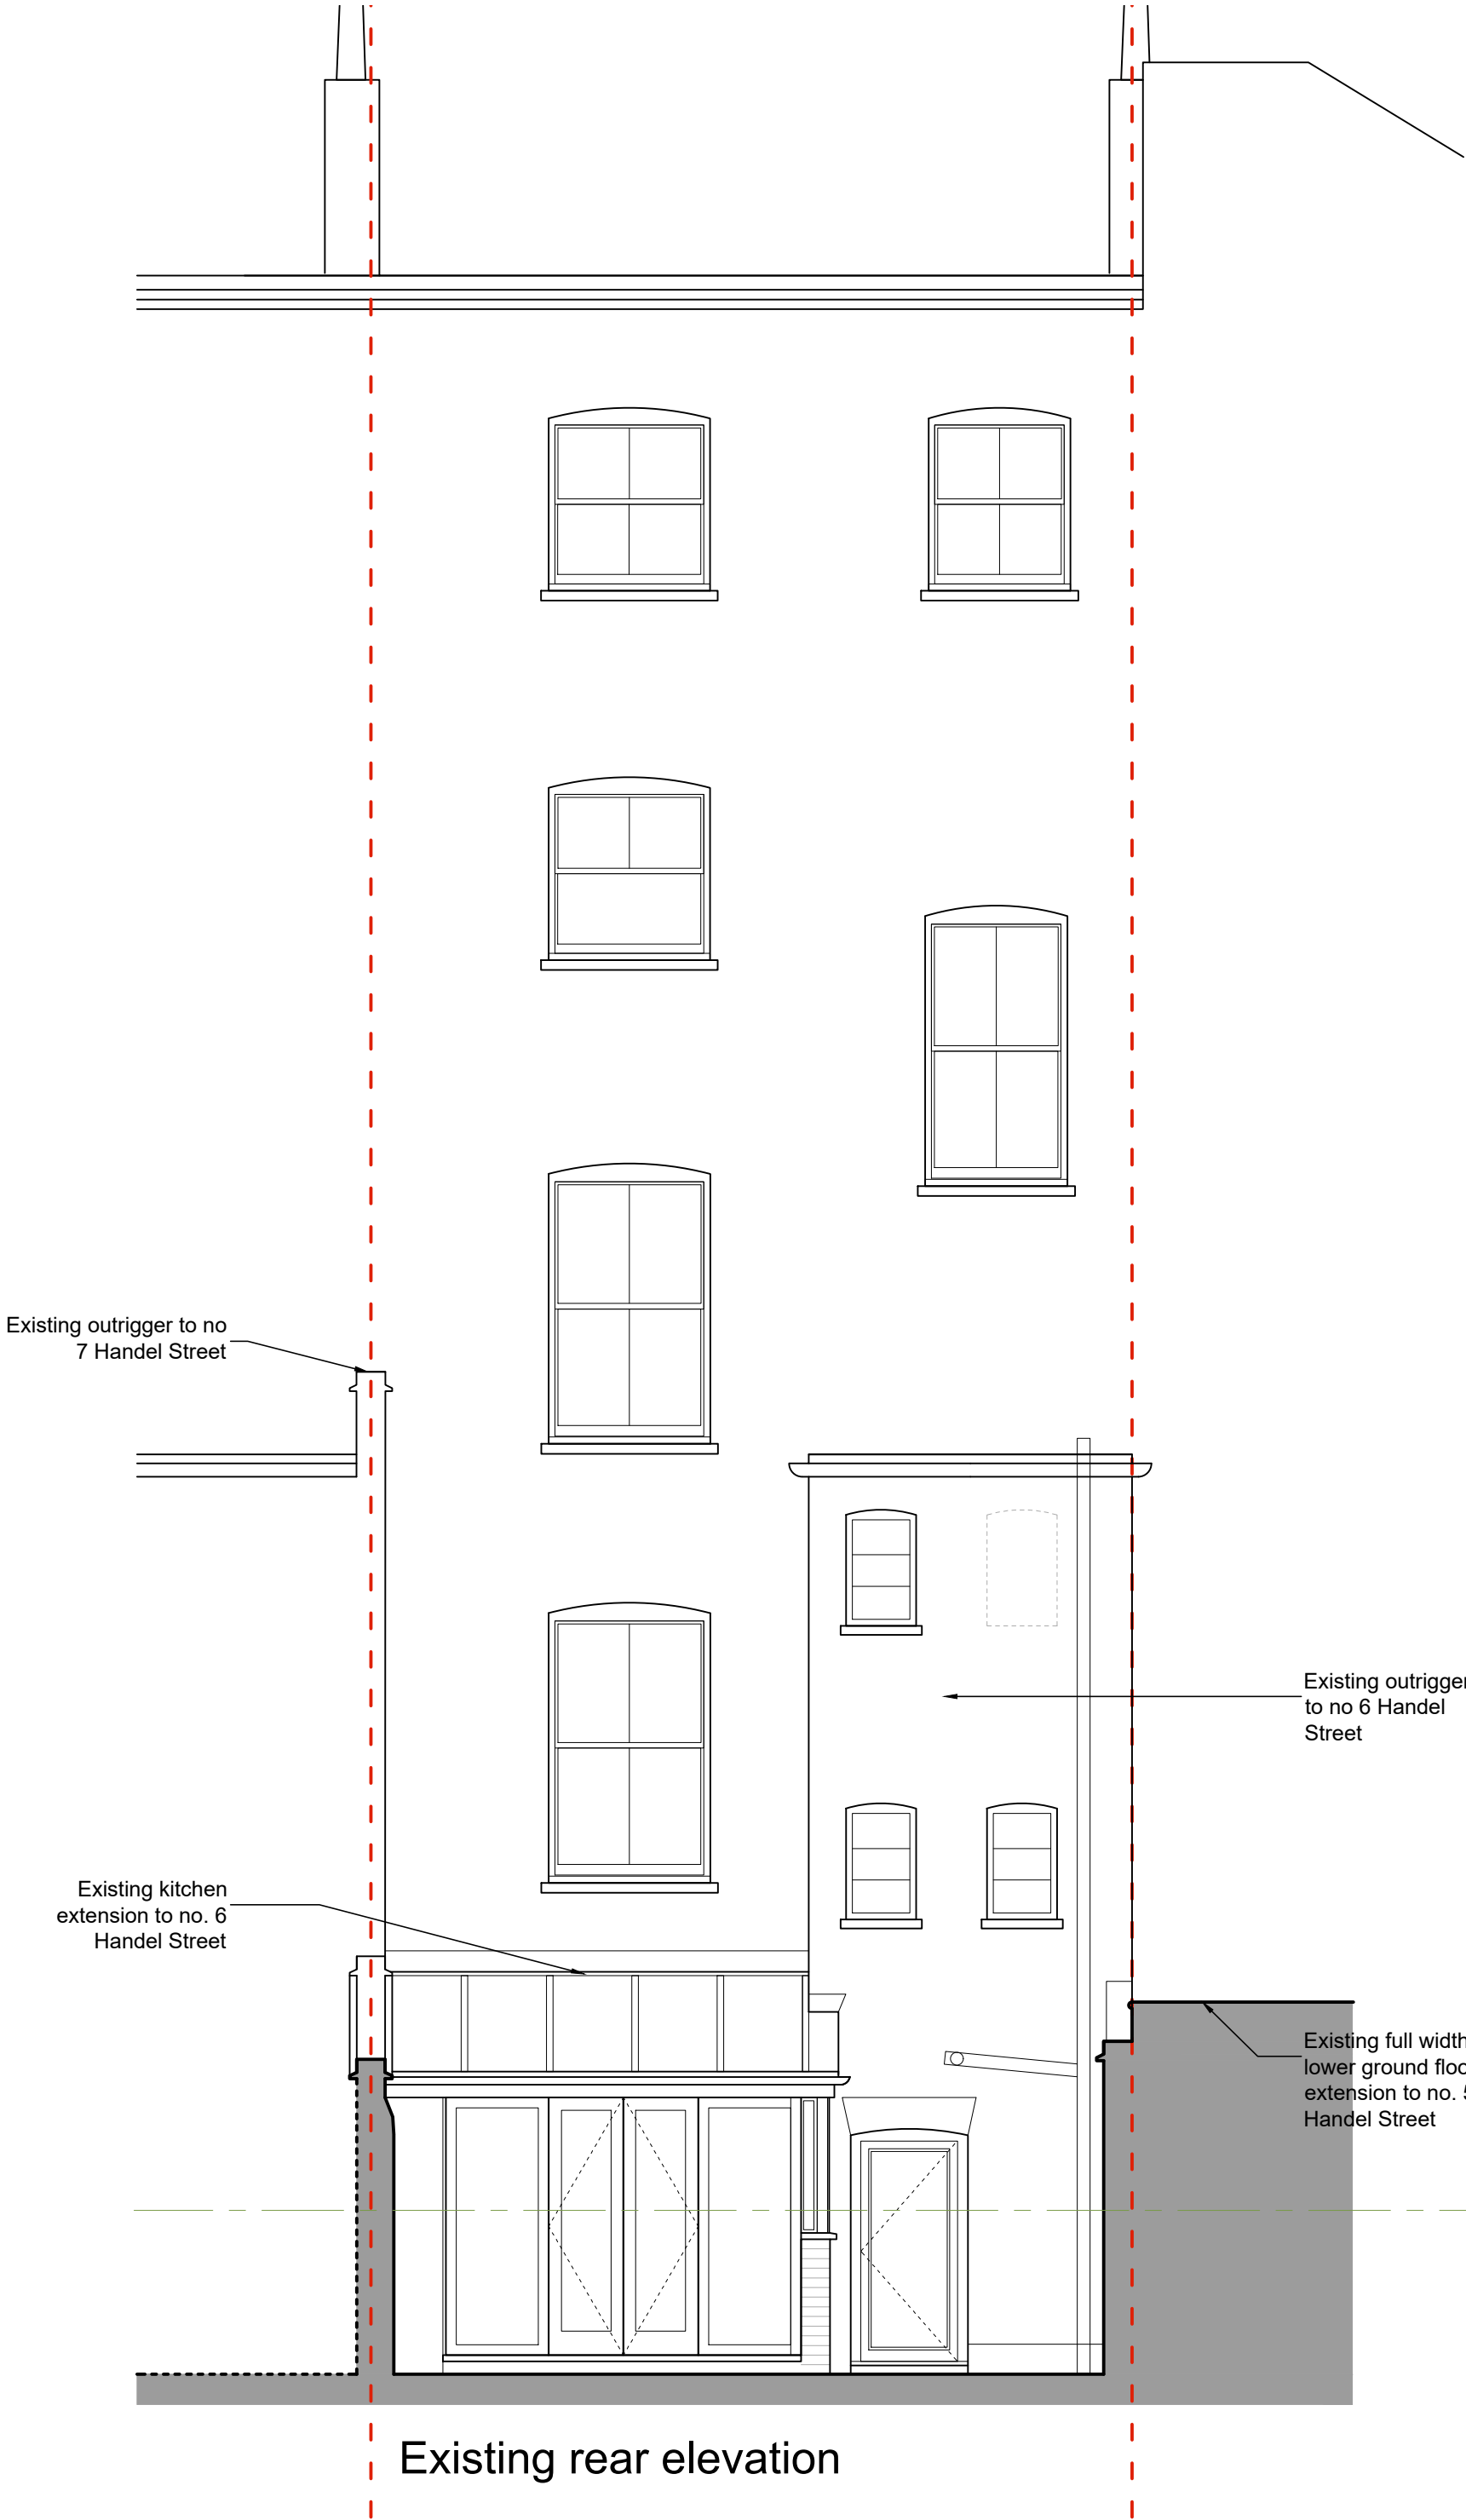

Existing rear elevation

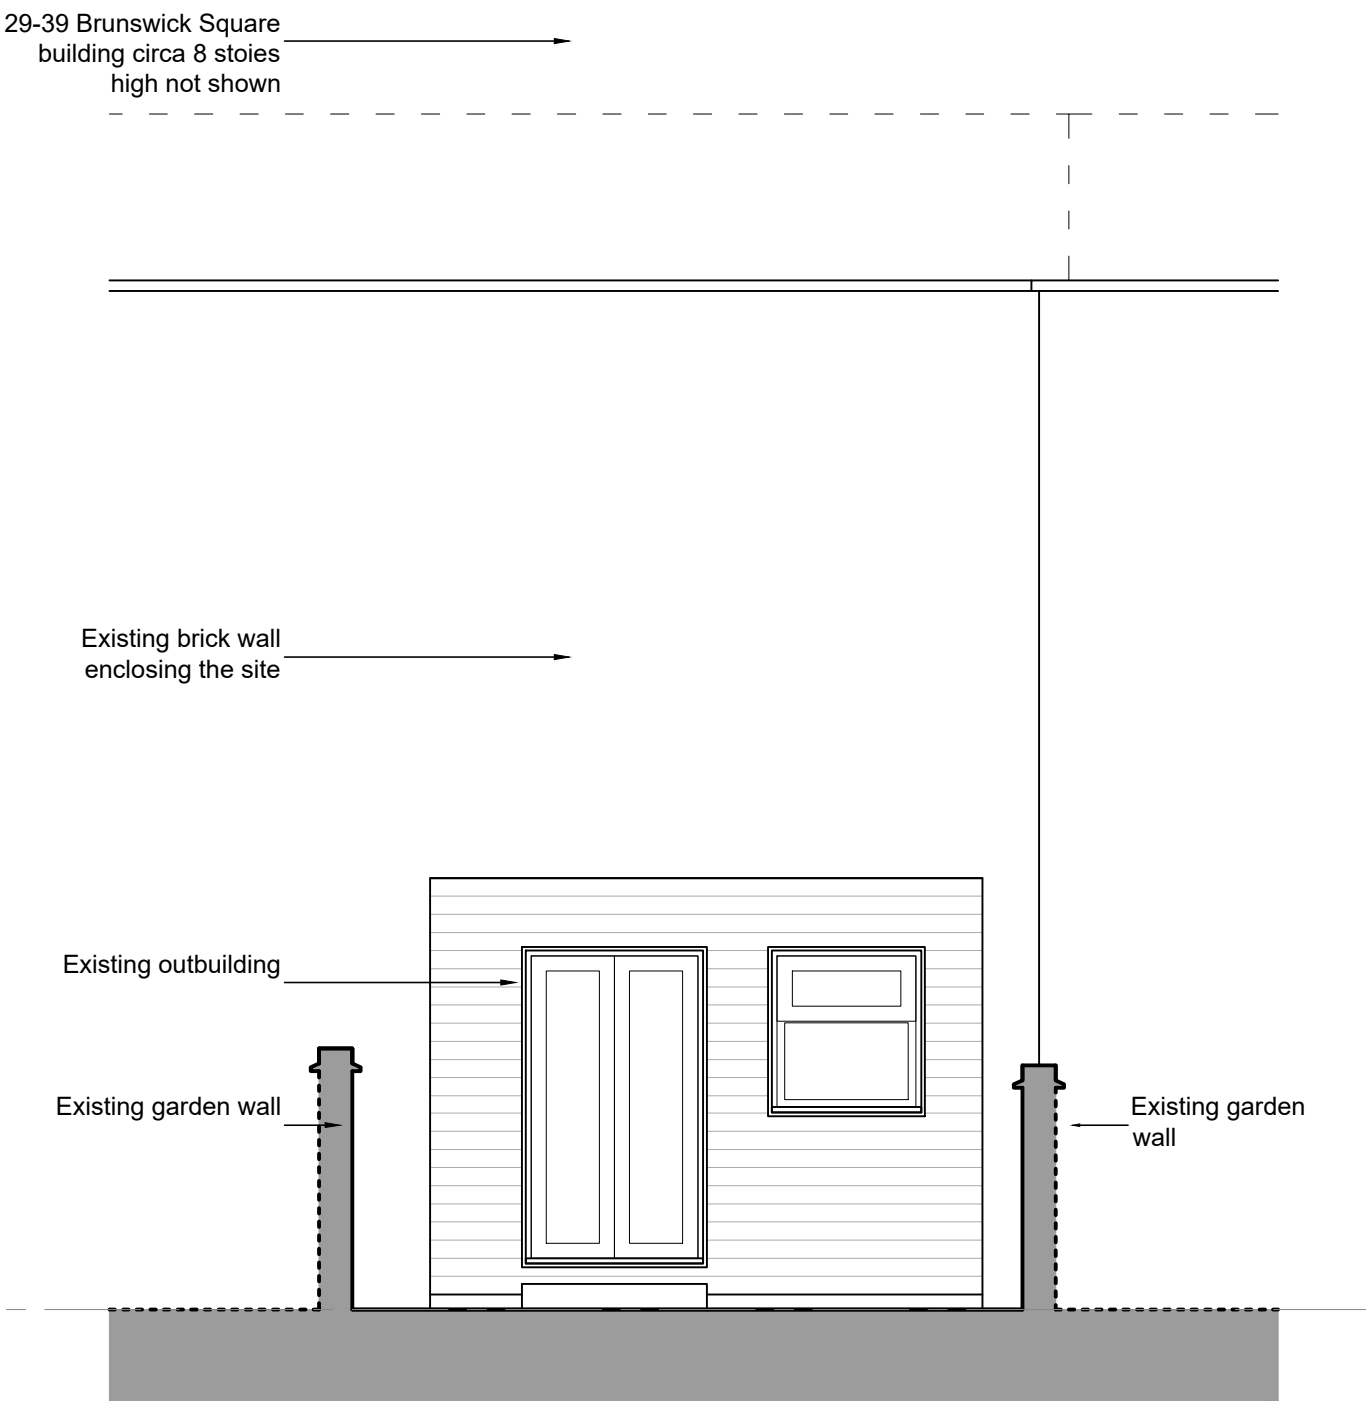

Existing garden rear elevation



REVISION	DATE
Eveleigh Designs	
38 Northwood Road London, N6 5TP	
rupert@eveleighdesigns.co.uk jocelyn@eveleighdesigns.co.uk tel 07722 830254	
project 6 HANDEL STREET London WC1	no 22/27
drawing EXISTING GARDEN ELEVATIONS	no SV 02
scale 1:50@A2	date 13.12.22
drawn RE	checked JLE

PLANNING