


NOTE: No changes are proposed at third floor in this application. The floor plan has been included for information only.

Do not scale this drawing. Contractor to confirm all dimensions on site. Notify architect immediately of any discrepancies.

Revisions:
00 DH ##.##.23 Issued for Planning

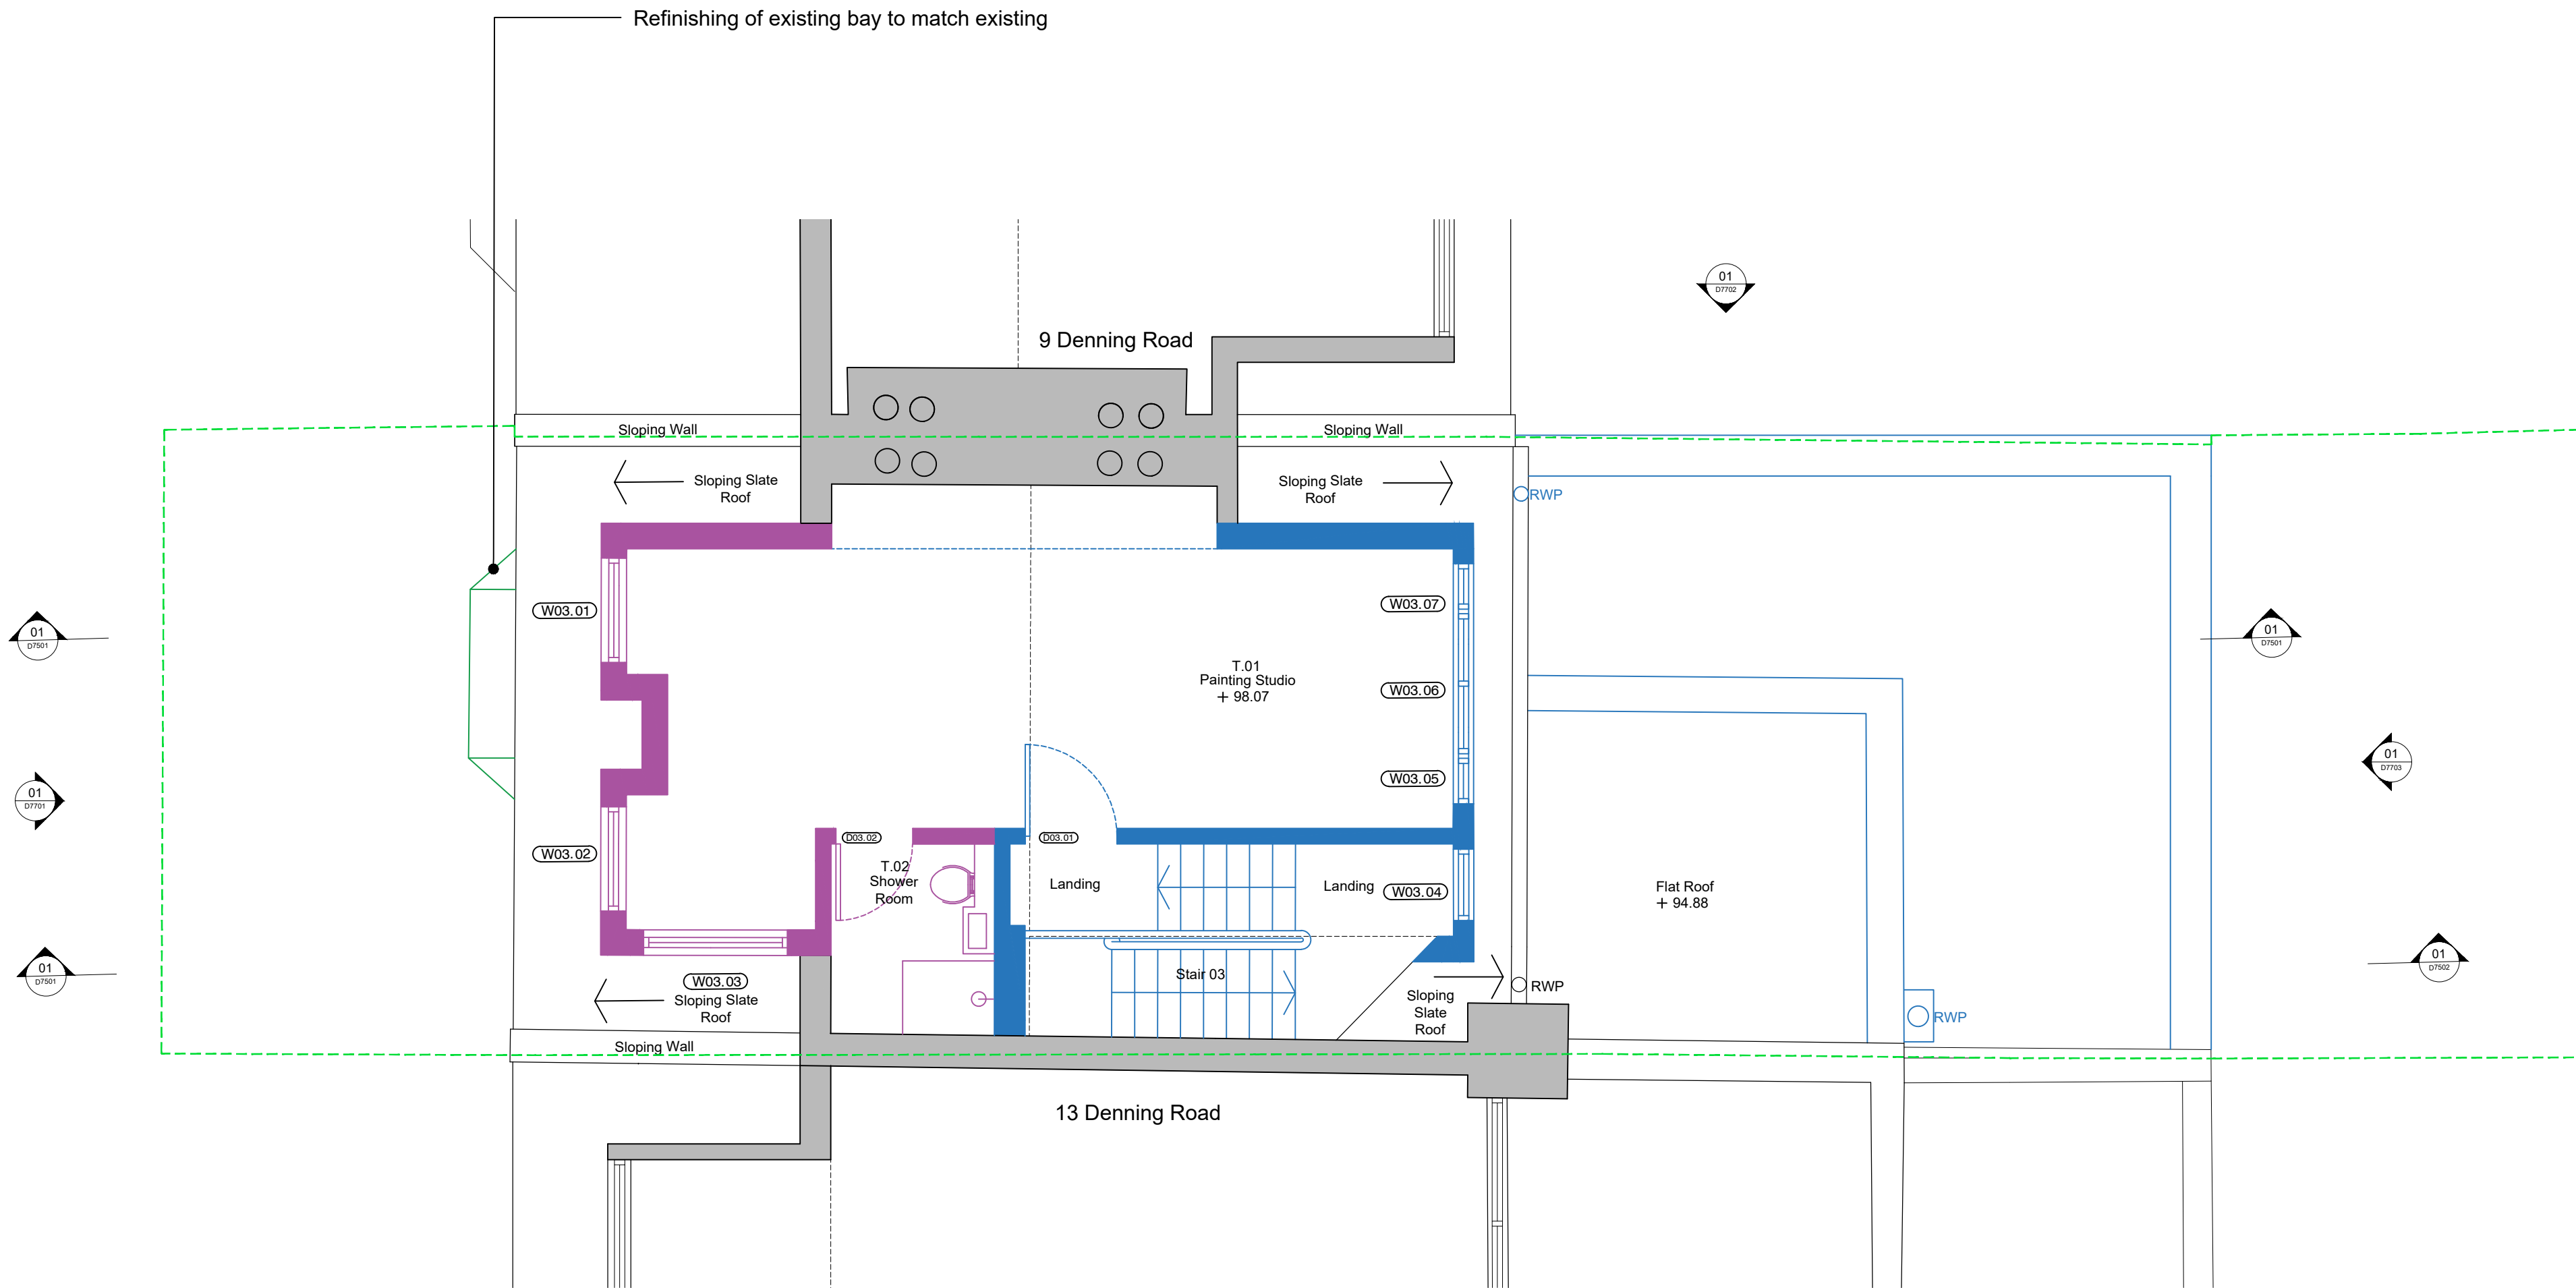

KEY:

- Existing building fabric
- Planning application 2022/2442/P (approved) building fabric
- Planning application 2022/4958/P (awaiting decision) building fabric
- Proposed building fabric
- Boundary line

Key Plan


FORMATION
ARCHITECTS

Winchester House 1-3 Brixton Road London SW9 6DE
T 020 7251 0781 W formationarchitects.co.uk

Project
11 Denning Road
Hampstead
Camden Town, London
NW3 1ST

Client
Maja

Drawing Title
Proposed Plans
Third Floor

 

Drawn by DH Checked by CH Scale 1:50@A2

Status

For Planning

Job number 6922 Drawing number D7103 Revision 00

01 Proposed Plan - Third Floor
D7103 SCALE: 1:50