
0 scale bar 2

A-3101

0.5

1

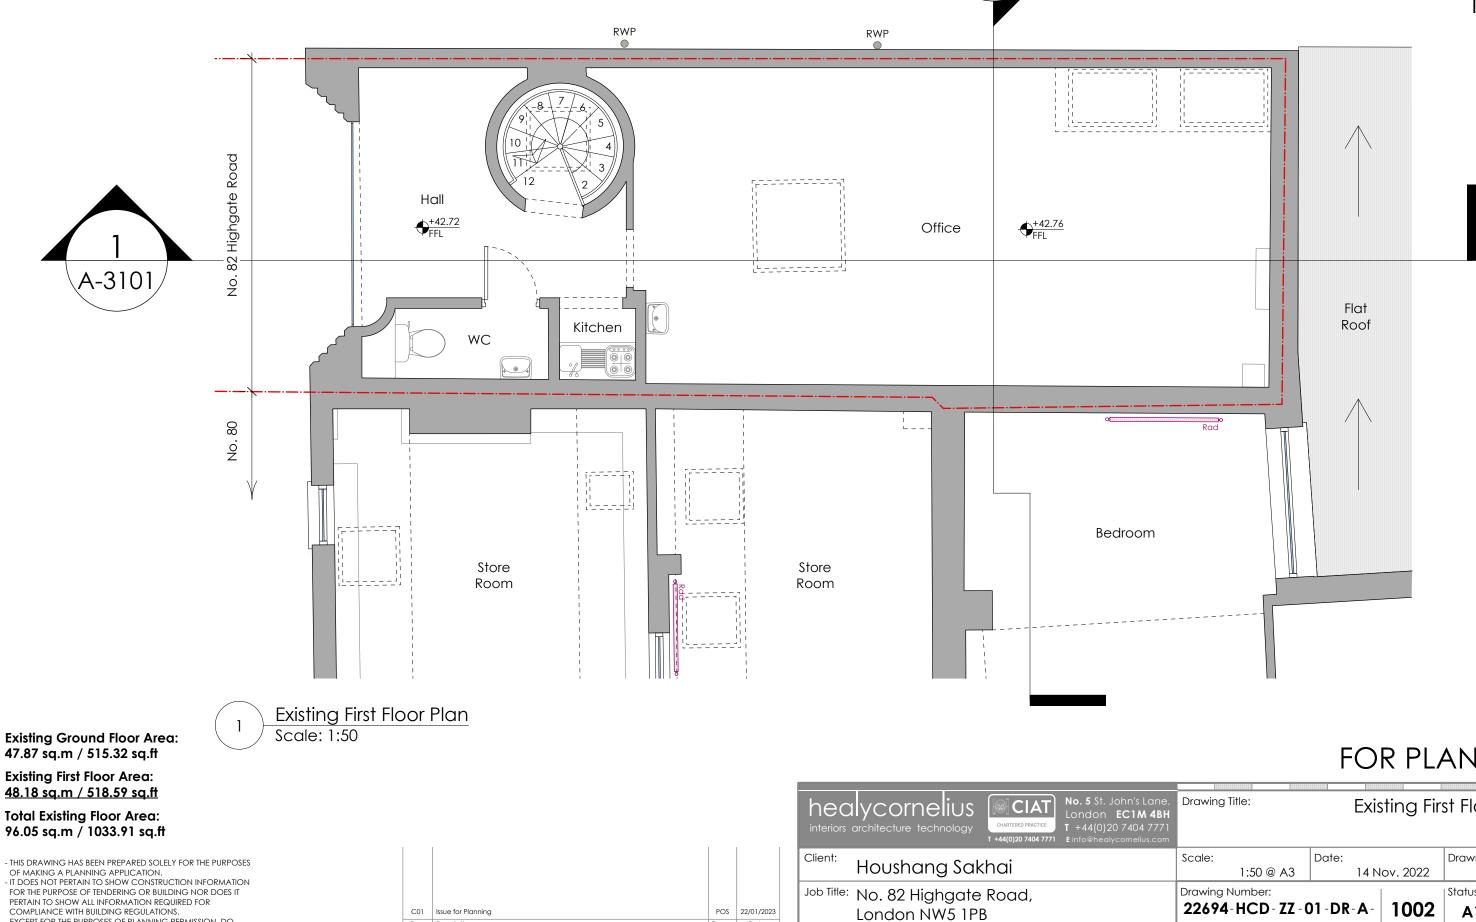

POS 22/01/2023

Drawn: Date:

PERTAIN TO SHOW ALL INFORMATION REQUIRED FOR COMPLIANCE WITH BUILDING REGULATIONS. - EXCEPT FOR THE PURPOSES OF PLANNING PERMISSION, DO NOT SCALE FROM DRAWING.

C01 Issue for Planning

Rev: Description:



5m

3

FOR PLANNING

Existing First Floor Plan Drawn: POS | Status: Rev: 22694-HCD-ZZ-01-DR-A-1002 C01 **A**1 RIBA Stage: 3 | SC © healycornelius design 2022