


0.5


1

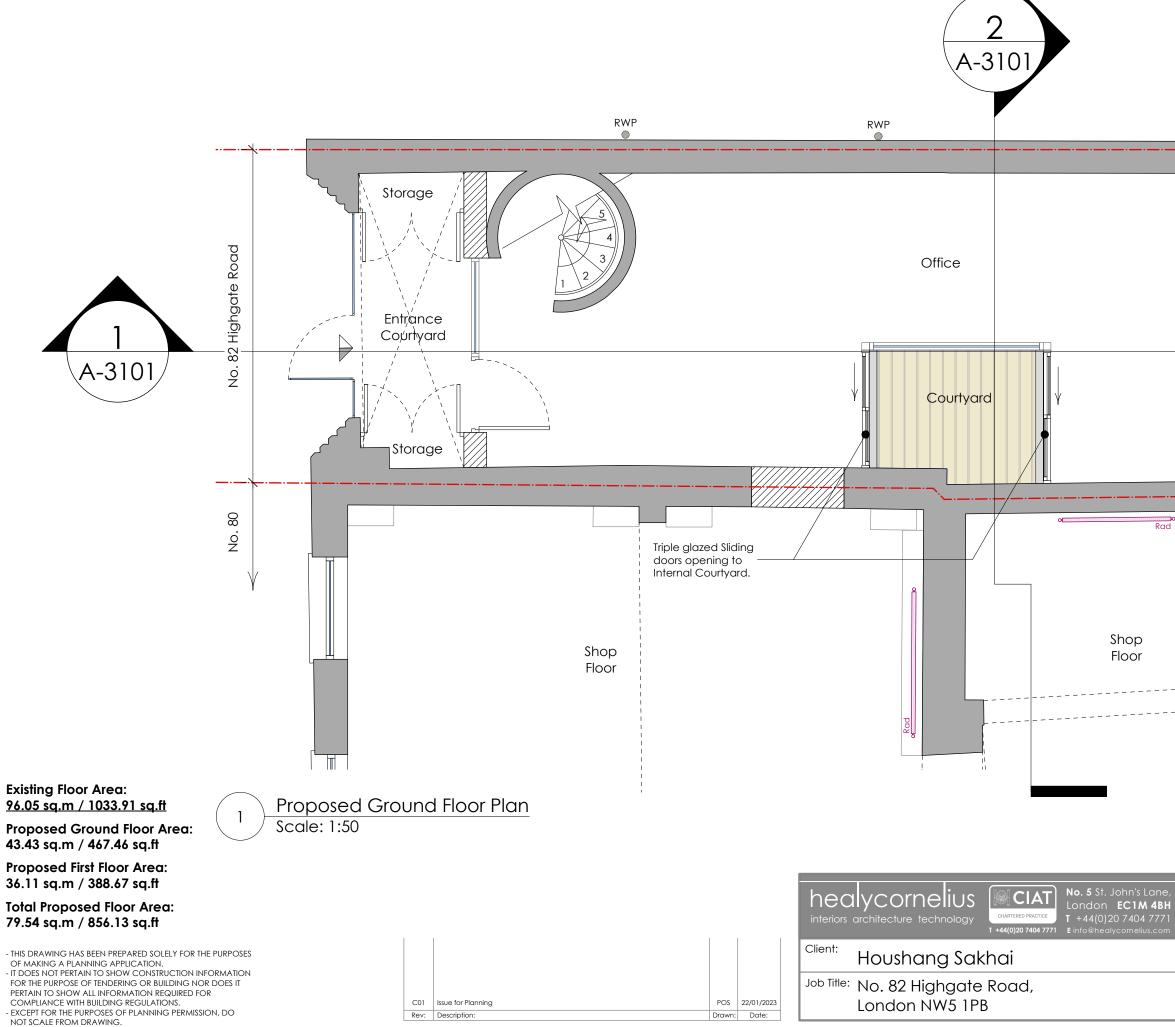



5m

3

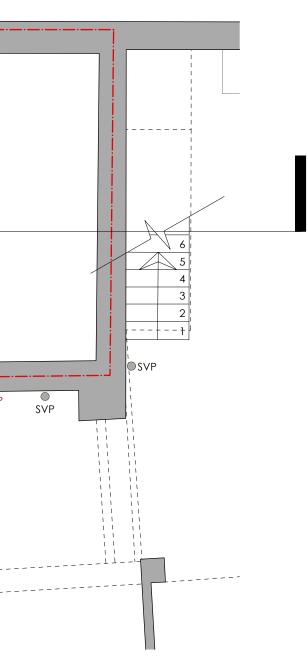

FOR PLANNING

Drawing Title: Proposed Ground Floor Plan						
Scale: 1:50 @	A3	Date:	14 N	ov. 2022	Drawn:	POS
		1 + 1 4	01.2022	Status:		
Drawing Number:					Sidius:	Rev:
22694-HCD- Project Originator F		SF-DR	- A -	1101 Number	A1	C01
RIBA Stage: 3 SC © healycornelius design 2022						