


1 Existing Front Elevation  
Scale: 1:100

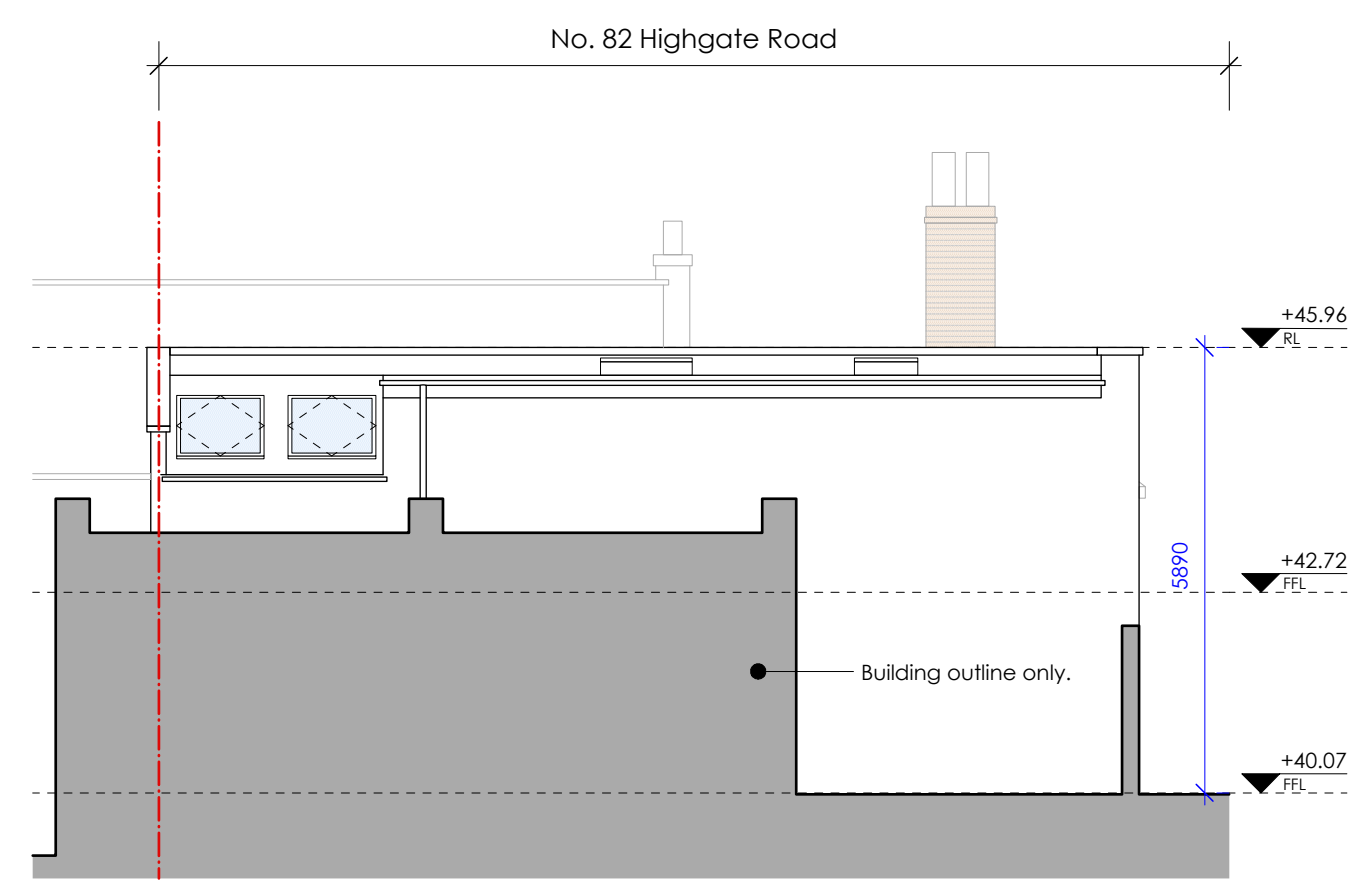

2 Existing Side Elevation  
Scale: 1:100

FOR PLANNING

- THIS DRAWING HAS BEEN PREPARED SOLELY FOR THE PURPOSES OF MAKING A PLANNING APPLICATION.  
- IT DOES NOT PERTAIN TO SHOW CONSTRUCTION INFORMATION FOR THE PURPOSE OF TENDERING OR BUILDING NOR DOES IT PERTAIN TO SHOW ALL INFORMATION REQUIRED FOR COMPLIANCE WITH BUILDING REGULATIONS.  
- EXCEPT FOR THE PURPOSES OF PLANNING PERMISSION, DO NOT SCALE FROM DRAWING.

Rev:	Description:	Drawn:	Date:
C01	Issue for Planning	POS	22/01/2023

interiors architecture technology CHARTERED PRACTICE No. 5 St. John's Lane, London EC1M 4BH T +44(0)20 7404 7771 E info@healycornelius.com		Drawing Title: Existing Elevations		
Client: Houshang Sakhai		Scale: 1:100 @ A3	Date: 14 Nov. 2022	Drawn: POS
Job Title: No. 82 Highgate Road, London NW5 1PB		Drawing Number: 22694-HCD-ZZ-XX-DR-A-2001	Status: A1	Rev: C01
RIBA Stage: 3   SC				