


1 Proposed Lower floor plan  
Scale: 1:50



2 Proposed Upper floor plan  
Scale: 1:50

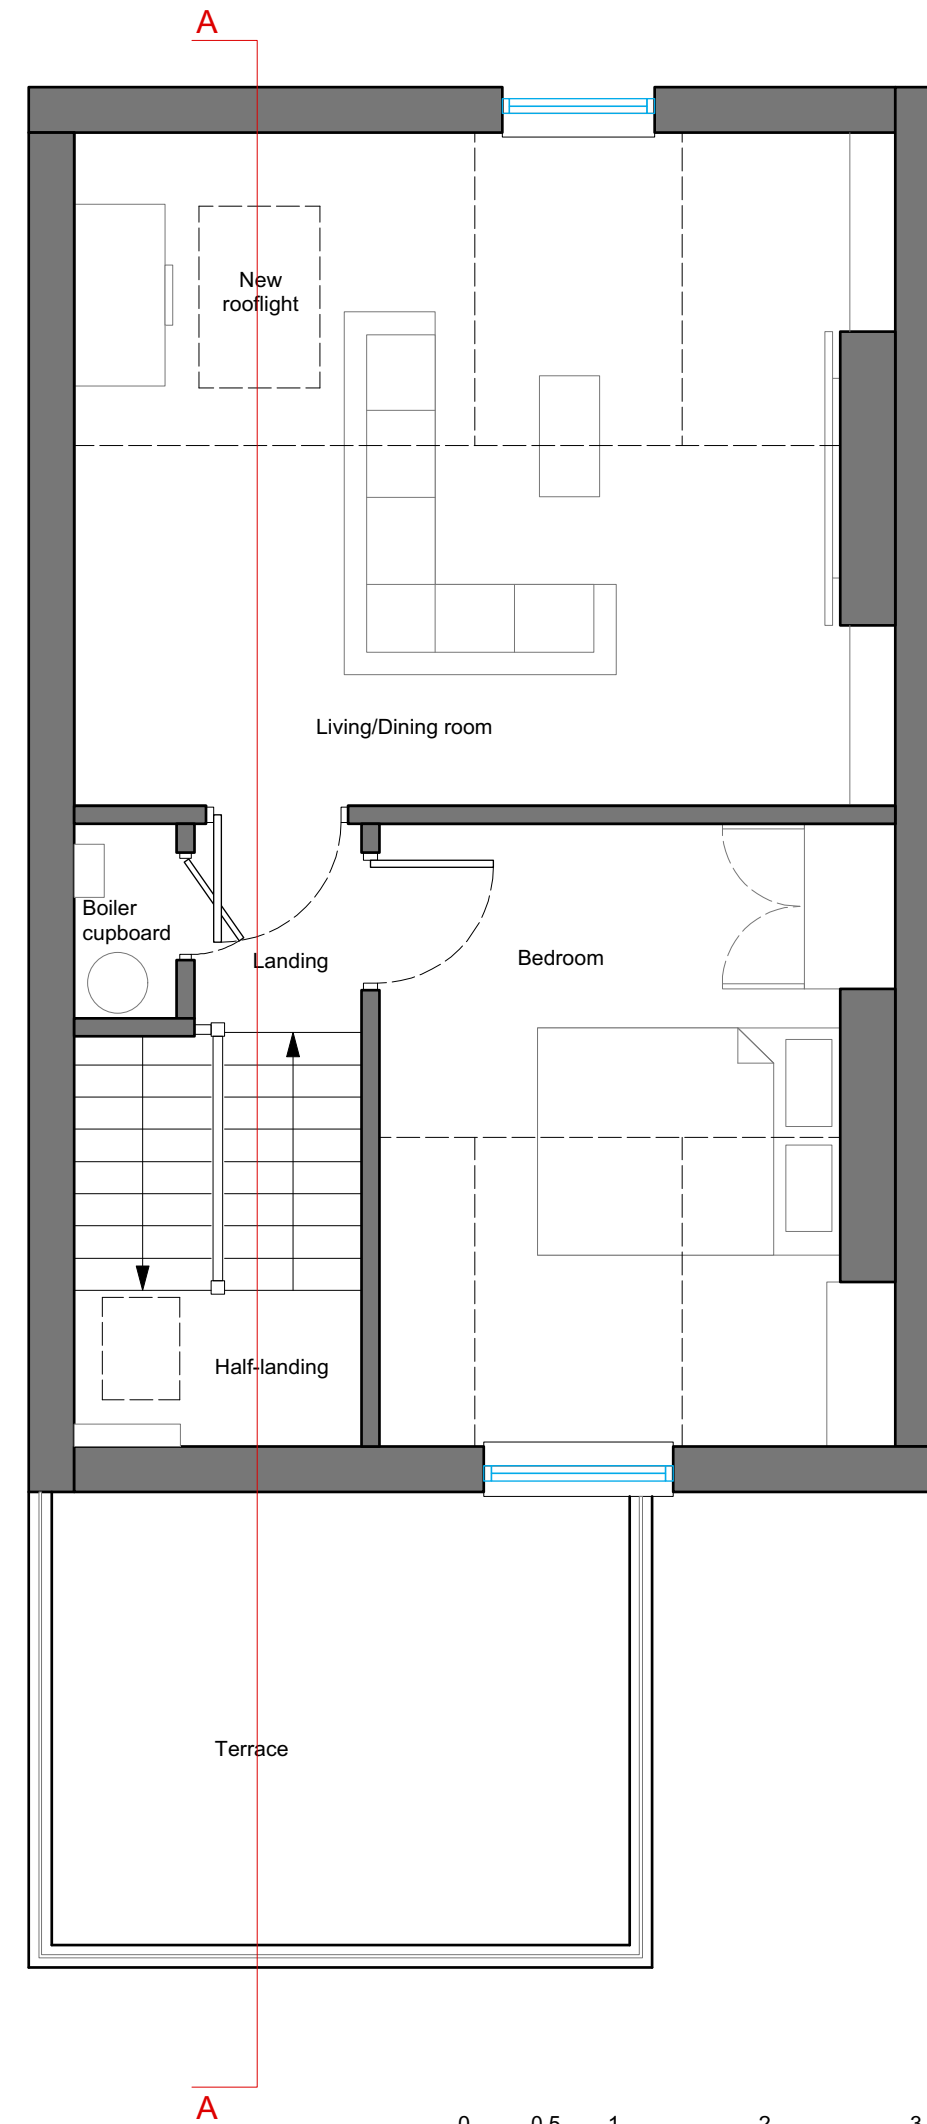