


EXISTING UPPER GROUND FLOOR PLAN

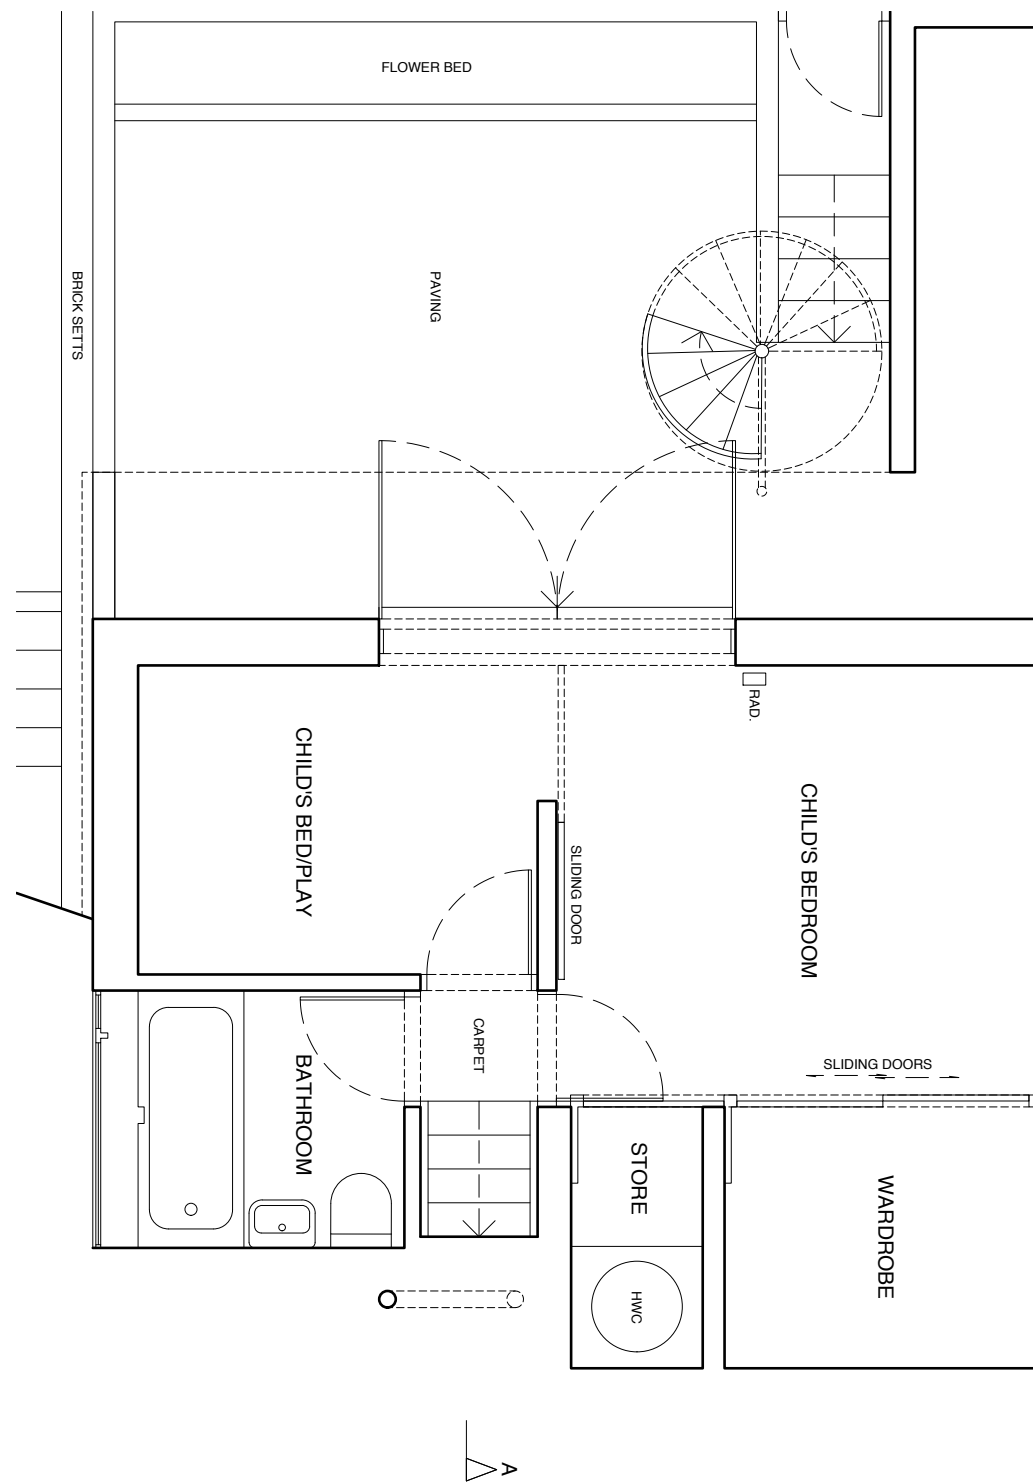

EXISTING PART LOWER GROUND FLOOR PLAN

NOTES:

DO NOT SCALE FROM DRAWINGS. ALL DIMENSIONS ARE TO BE CHECKED ON SITE. INFORM ARCHITECT OF ANY DISCREPANCIES BETWEEN DRAWINGS AND SITE DIMENSIONS AS SOON AS POSSIBLE.

SCALE BAR (M)



ZMINKOWSKA DE BOISE ARCHITECTS

PROJECT NAME:
18 SPEDAN CLOSE

DRAWING NAME:
ORIGINAL FLOOR PLANS

DRAWING STATUS:
PLANNING

DRAWING NUMBER:
2112.101

REVISION:

DATE:
APRIL 2022

SCALE:
1:50 @ A3