


EXISTING UPPER GROUND FLOOR PLAN

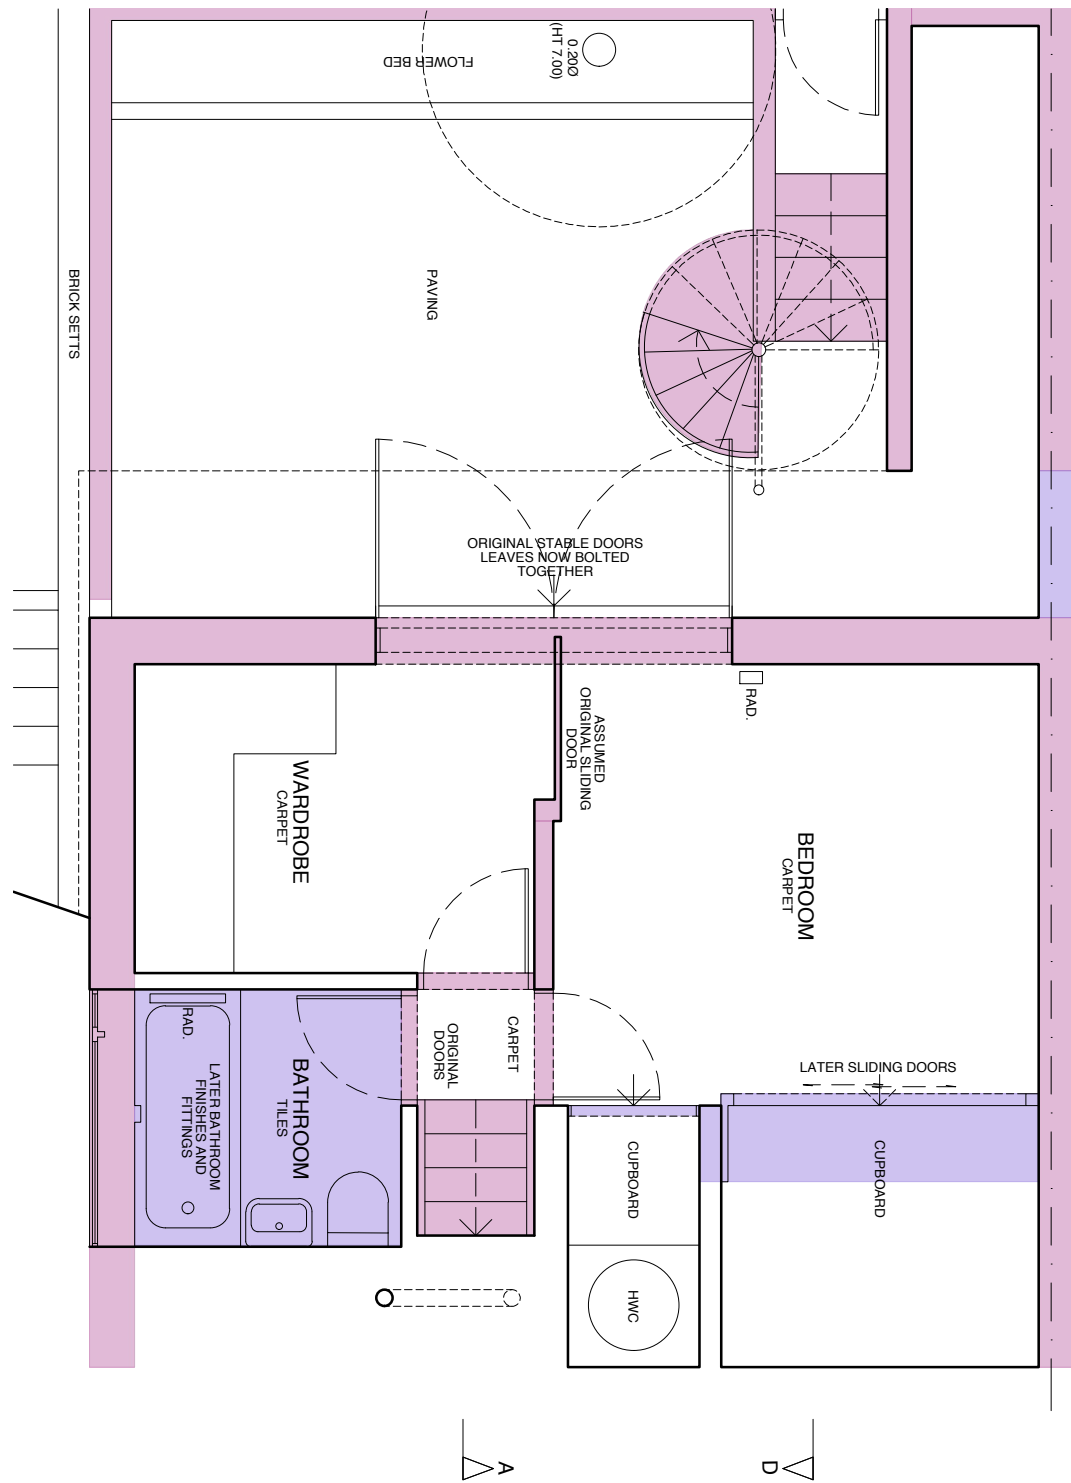


EXISTING PART LOWER GROUND FLOOR PLAN

KEY

- ASSUMED ORIGINAL FABRIC
- NON-SENSITIVE LATER FABRIC

NOTES:

DO NOT SCALE FROM DRAWINGS. ALL DIMENSIONS ARE TO BE CHECKED ON SITE. INFORM ARCHITECT OF ANY DISCREPANCIES BETWEEN DRAWINGS AND SITE DIMENSIONS AS SOON AS POSSIBLE.

 

ZMINKOWSKA DE BOISE ARCHITECTS

PROJECT NAME:
18 SPEDAN CLOSE

DRAWING NAME:
HERITAGE SENSITIVITY FLOOR PLANS

DRAWING STATUS:
PLANNING

DRAWING NUMBER:
2112.102

REVISION:

DATE:
APRIL 2022

SCALE:
1:50 @ A3