


EXISTING GROUND FLOOR PLAN

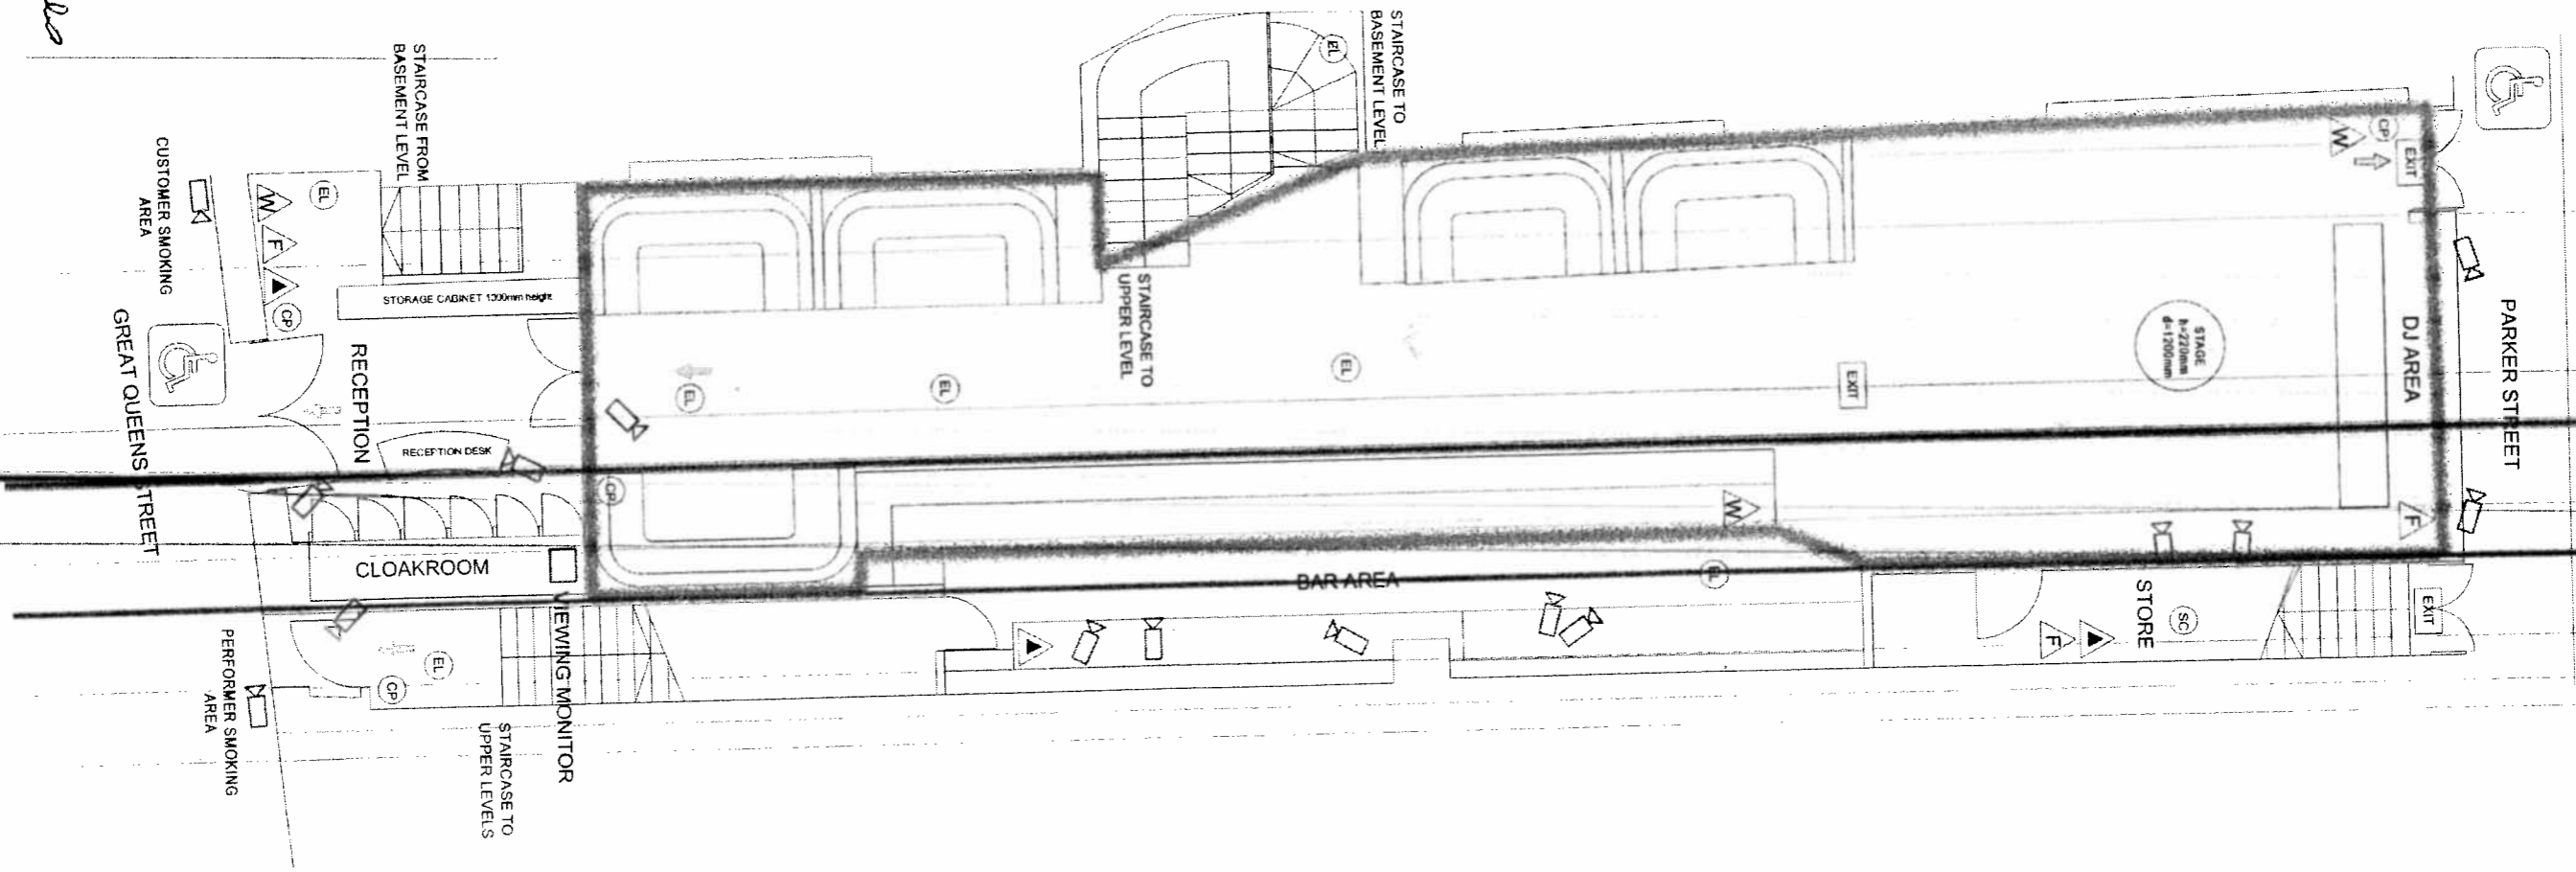

Loose furniture is
indicative only
movable activities
occur anywhere
within the premises

RED ROOMS
4 GREAT QUEENS ST
LONDON
WC2

- LEGENDS**
- (CP) FIRE ALARM CALL POINT
 - (EL) EMERGENCY LIGHTING POINTS
 - (SC) STAIRCASE CABINET
 - ▲ 2.2KG CARBON DIOXIDE
 - ▲ FIRE BLANKET IN CABINET
 - W WATER EXTINGUISHER
 - EXIT FIRE EXIT SIGN
 - EXIT FIRE EXIT SIGN WITH LIGHT
 - VIEWING MONITOR
 - ↑ FIRE EXIT
 - ♿ DISABLE ACCESS EXIT

Drawing Reference: FRGF_C1
SCALE: 1:100 @A3
Revision: A012
Rev A002:
additional CCTV installed

DRAWING BY:
DORIAN HAXHIA