



EXISTING FRONT ELEVATION




PROPOSED FRONT ELEVATION

Rev B One roof light omitted
Feb 23 to Front Elevation as
requested by Plann'g
Authority

Rev A Roof lights set flush with
Jan 23 adjacent roof line

P B A
ARCHITECTURAL CONSULTANTS
63 Grosvenor Street
Mayfair
London W1K 3JG

SCALE 1:100
SCALE 1:1

 

46 YORK RISE NW5 1SB

Drawn Date
July 22
Scales
1:100@A4


Drawing Title
EXISTING AND
PROPOSED FRONT ELEVATIONS

Job Number
22/02/08 Rev **B**



EXISTING REAR ELEVATION

Window sections to sloping roof faces to be standard flashing flush with adjacent roof tile.

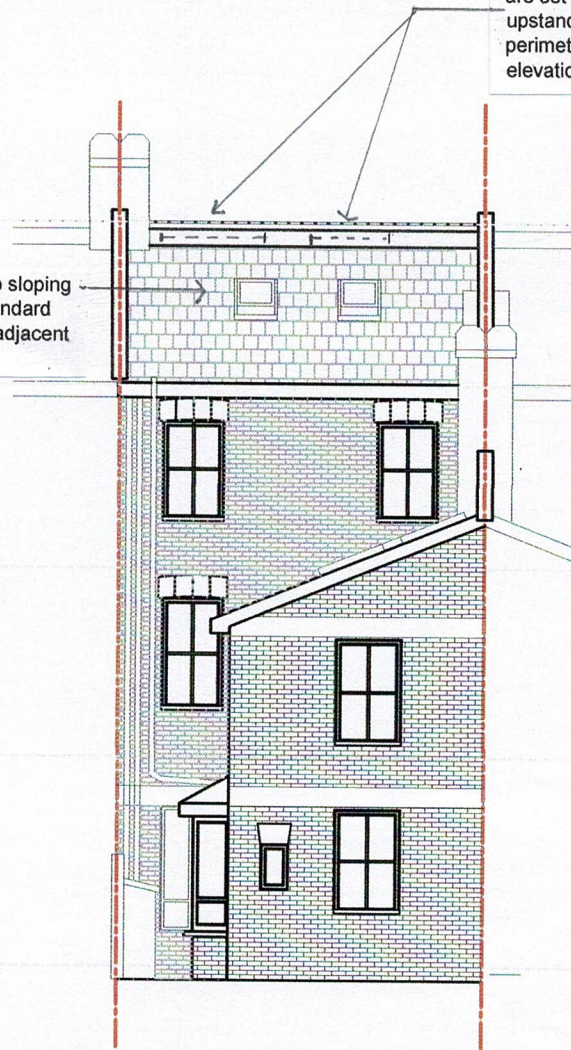

Roof lights to flat roof section are set to form weathering upstand but not visible above perimeter edge or from the front elevation.


PROPOSED REAR ELEVATION

Rev A Roof lights set flush with adjacent roof line

P B A

ARCHITECTURAL CONSULTANTS
63 Grosvenor Street
Mayfair
London W1K 3JG

SCALE 1:100
SCALE 1:1

 

46 YORK RISE NW5 1SB

Drawn Date
July 22

Scales
1:100@A4

Drawing Title

EXISTING AND
PROPOSED REAR ELEVATIONS

Job Number

22/02/09 Rev A