
 



Project No: 032	Project: 93 Agar Grove	Title: Site Location Plan	
Author: AC	Site Address: 93 Agar Grove London, NW1 9UE	Date: Jan ' 21	Scale A4: 1:1.250
Checked: AC	Client: Mr Balraj Phakey	Drawing Number: 032(P)001	Revision: (--)

iungo
studio


Mob: +44(0)7438 46 23 51
Email: alex@iungostudio.com
Web: www.iungostudio.com

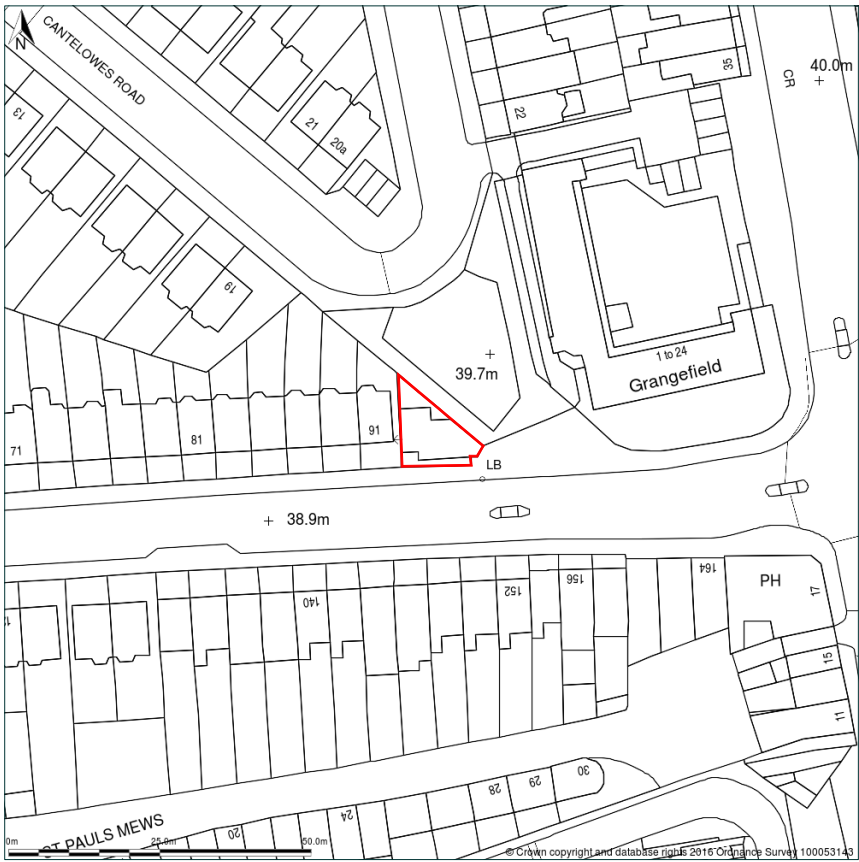

KEY:

 


APPLICATION SITE

 [illegible]

SALE 1: 25-mA1 150-mA2

SCALE 1:25 on A1, 1:50 on A2

NOTES

 

SCALE 1: 25 on A1 150 on A3

Existing - Front Elevation

Rev	Description	Drawn	Date	Checked
-----	-------------	-------	------	---------


Mob: +44(0)7438 46 23 51
Email: alex@iungostudio.com
Web: www.iungostudio.com

Project No:	Project:		
032	93 Agar Grove		
Author:	Site Address:		
ac	93 Agar Grove, London		
Checked:	Client:		
ac	Mr Balraj Phakey		
	Title: Elevations Existing - Front Elevation		
Status:	Scale A1:	Scale A3:	
PLANNING	1:50	1:100	
Project no. / Stage / Drawing no.	Date:	Revision:	
032(P)041	Jan '21	(—)	

[illegible]

1 Proposed - Front Elevation

NOTES

 


SCALE 1: 25-mA1 150-mA2


Rev	Description	Drawn	Date	Checked
-----	-------------	-------	------	---------

Mob: +44(0)7438 46 23 51
Email: alex@iungostudio.com
Web: www.iungostudio.com

Status:	Scale A 1:	Scale A3:
---------	------------	-----------

Project no. / Stage / Drawing no.	Date:	Revision:
032(P)043	Jan '21	(--)

 [illegible]

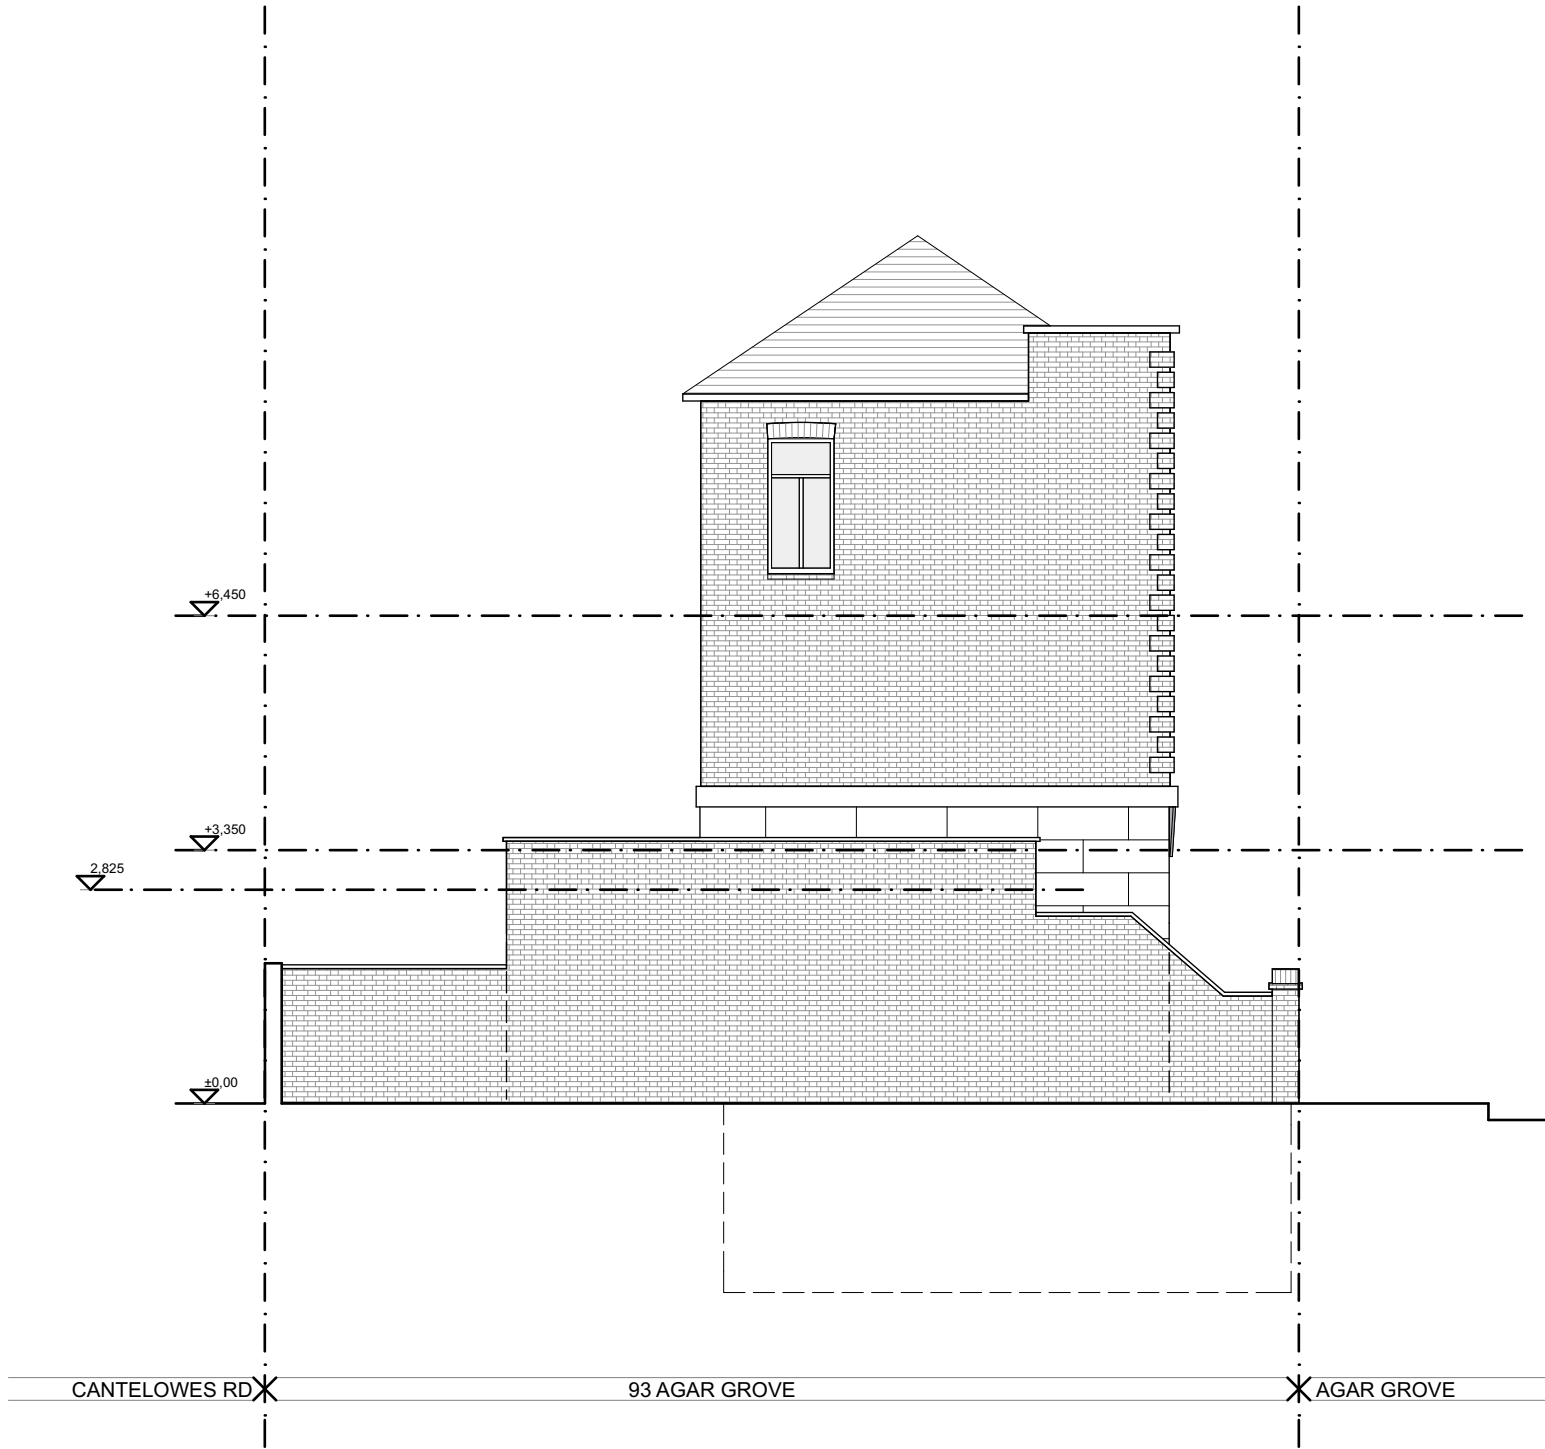

Figured dimensions only are to be taken from this drawing. All dimensions are to be checked on site before any work is put in hand. If in doubt, ask.

NOTES

Rev	Description	Drawn	Date	Checked
-----	-------------	-------	------	---------



Mob: +44(0)7438 46 23 51
Email: alex@iungostudio.com
Web: www.iungostudio.com

Project No:	Project: 93 Agar Grove		
Author:	Site Address: 93 Agar Grove, London		
Checked:	Client: Mr Balraj Phakey		
Title:		Elevations Existing Side Elevation	
Status:	PLANNING	Scale A1: 1:50	Scale A3: 1:100
Project no. / Stage / Drawing no.		Date:	Revision:
032(P)045		Jan '21	(--)