


NOTES:

Check all dimensions on site.
Inform architect of any discrepancies
Cross-refer to all related documents

Survey made for planning purposes.
Check survey required prior
to detailed design.

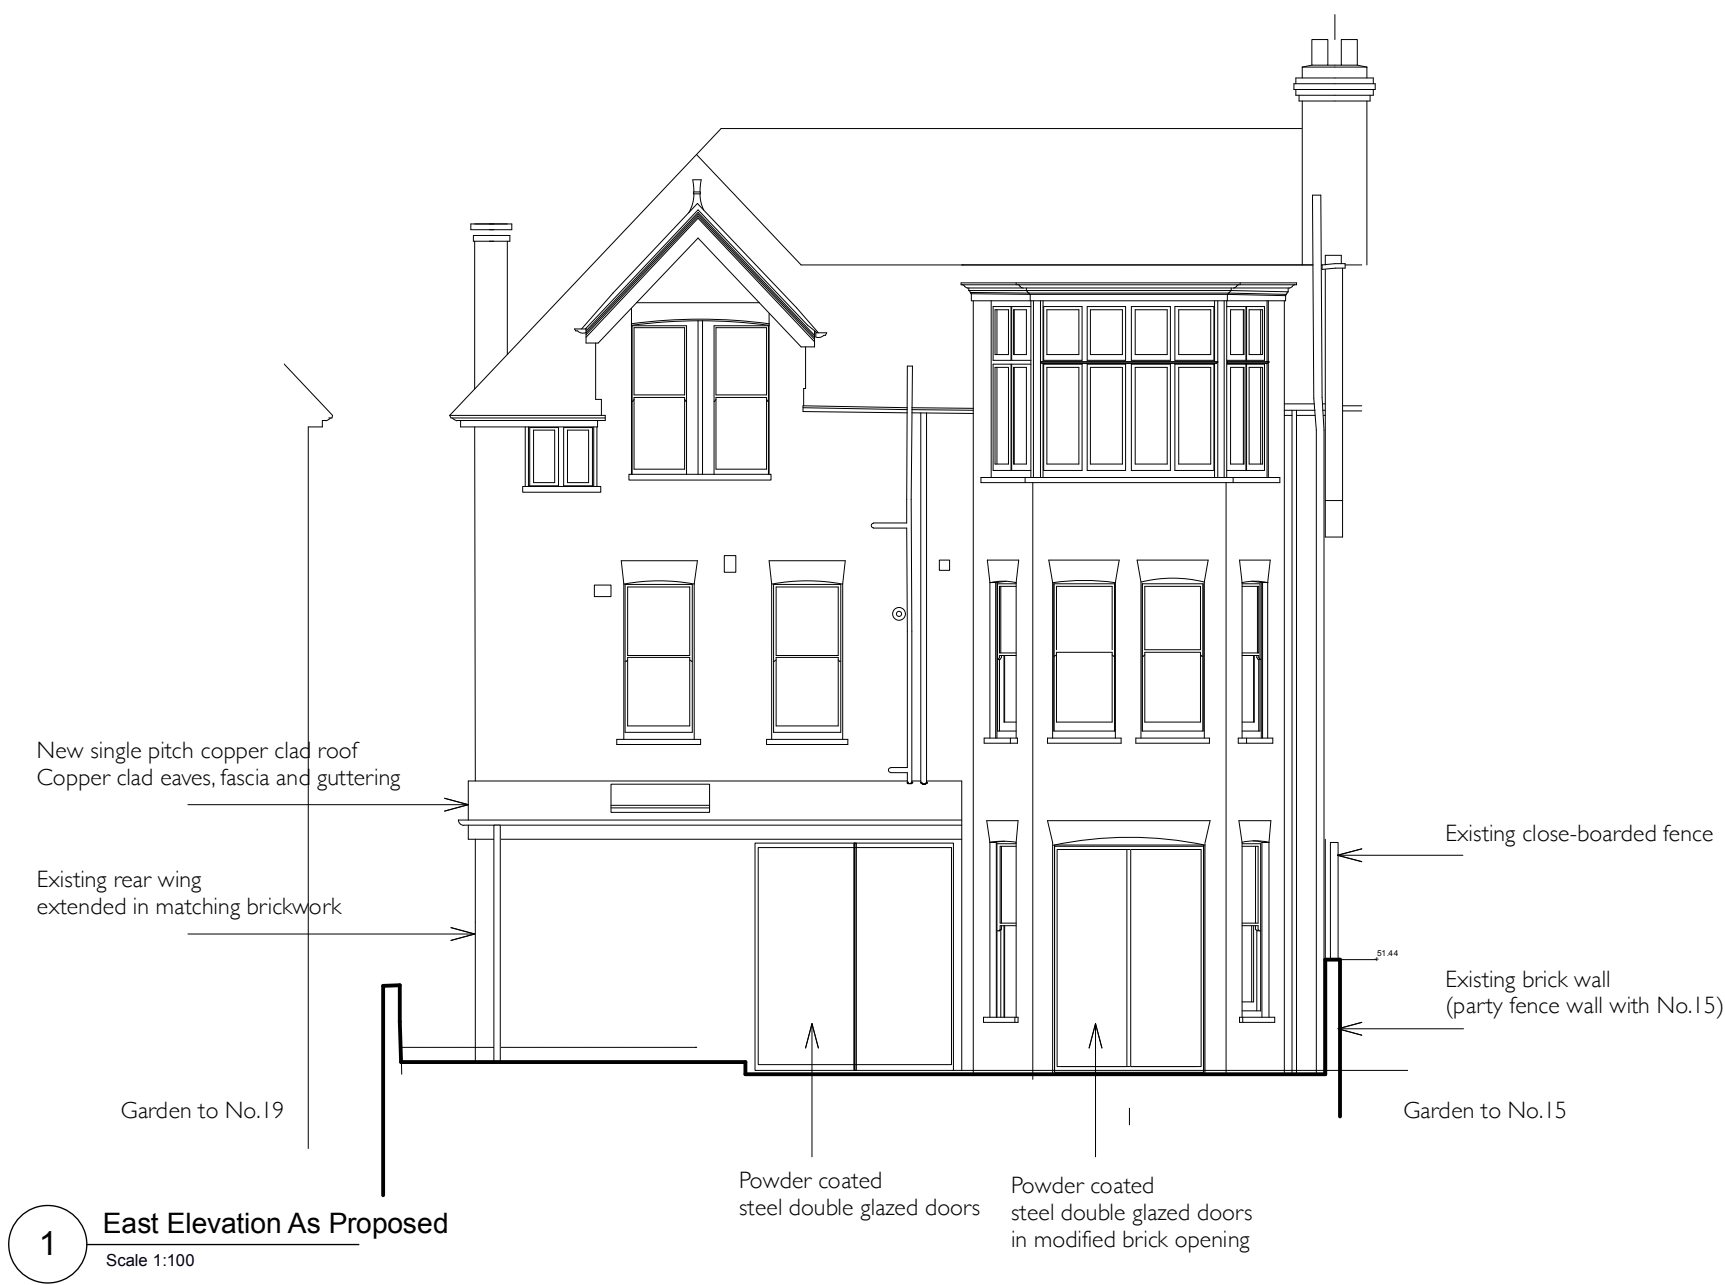

A 04 04 2022 Amended. Issued for Planning
(-) 07 01 2022 Issued for Planning
(-) 04 01 2022 Issued for information

Revision

Project

17 Chesterford Gardens
London NW3 7DD

Title

East Elevation
As Proposed

No.

CFG/PL/55 Rev: A

Status

For Information

Scale

1:100 @ A3

Date

12/2021

**Edward
Rutherford
Architect**

mail@edwardrutherford.co.uk
www.edwardrutherford.co.uk

NOTES:

Check all dimensions on site.
Inform architect of any discrepancies
Cross-refer to all related documents

Survey made for planning purposes.
Check survey required prior
to detailed design.



A 04 04 2022 Amended. Issued for Planning
(-) 07 01 2022 Issued for Planning
(-) 04 01 2022 Issued for information

Revision

Project

17 Chesterford Gardens
London NW3 7DD

Title

South Elevation
As Proposed

No.

CFG/PL/54 Rev: A

Status

For Information

Scale

1:100 @ A3

Date

12/2021

**Edward
Rutherfoord
Architect**

mail@edwardrutherfoord.co.uk
www.edwardrutherfoord.co.uk


1 South Elevation As Proposed - and Section through Refuse Store
Scale 1:100



NOTES:

Check all dimensions on site.
Inform architect of any discrepancies
Cross-refer to all related documents

Survey made for planning purposes.
Check survey required prior
to detailed design.

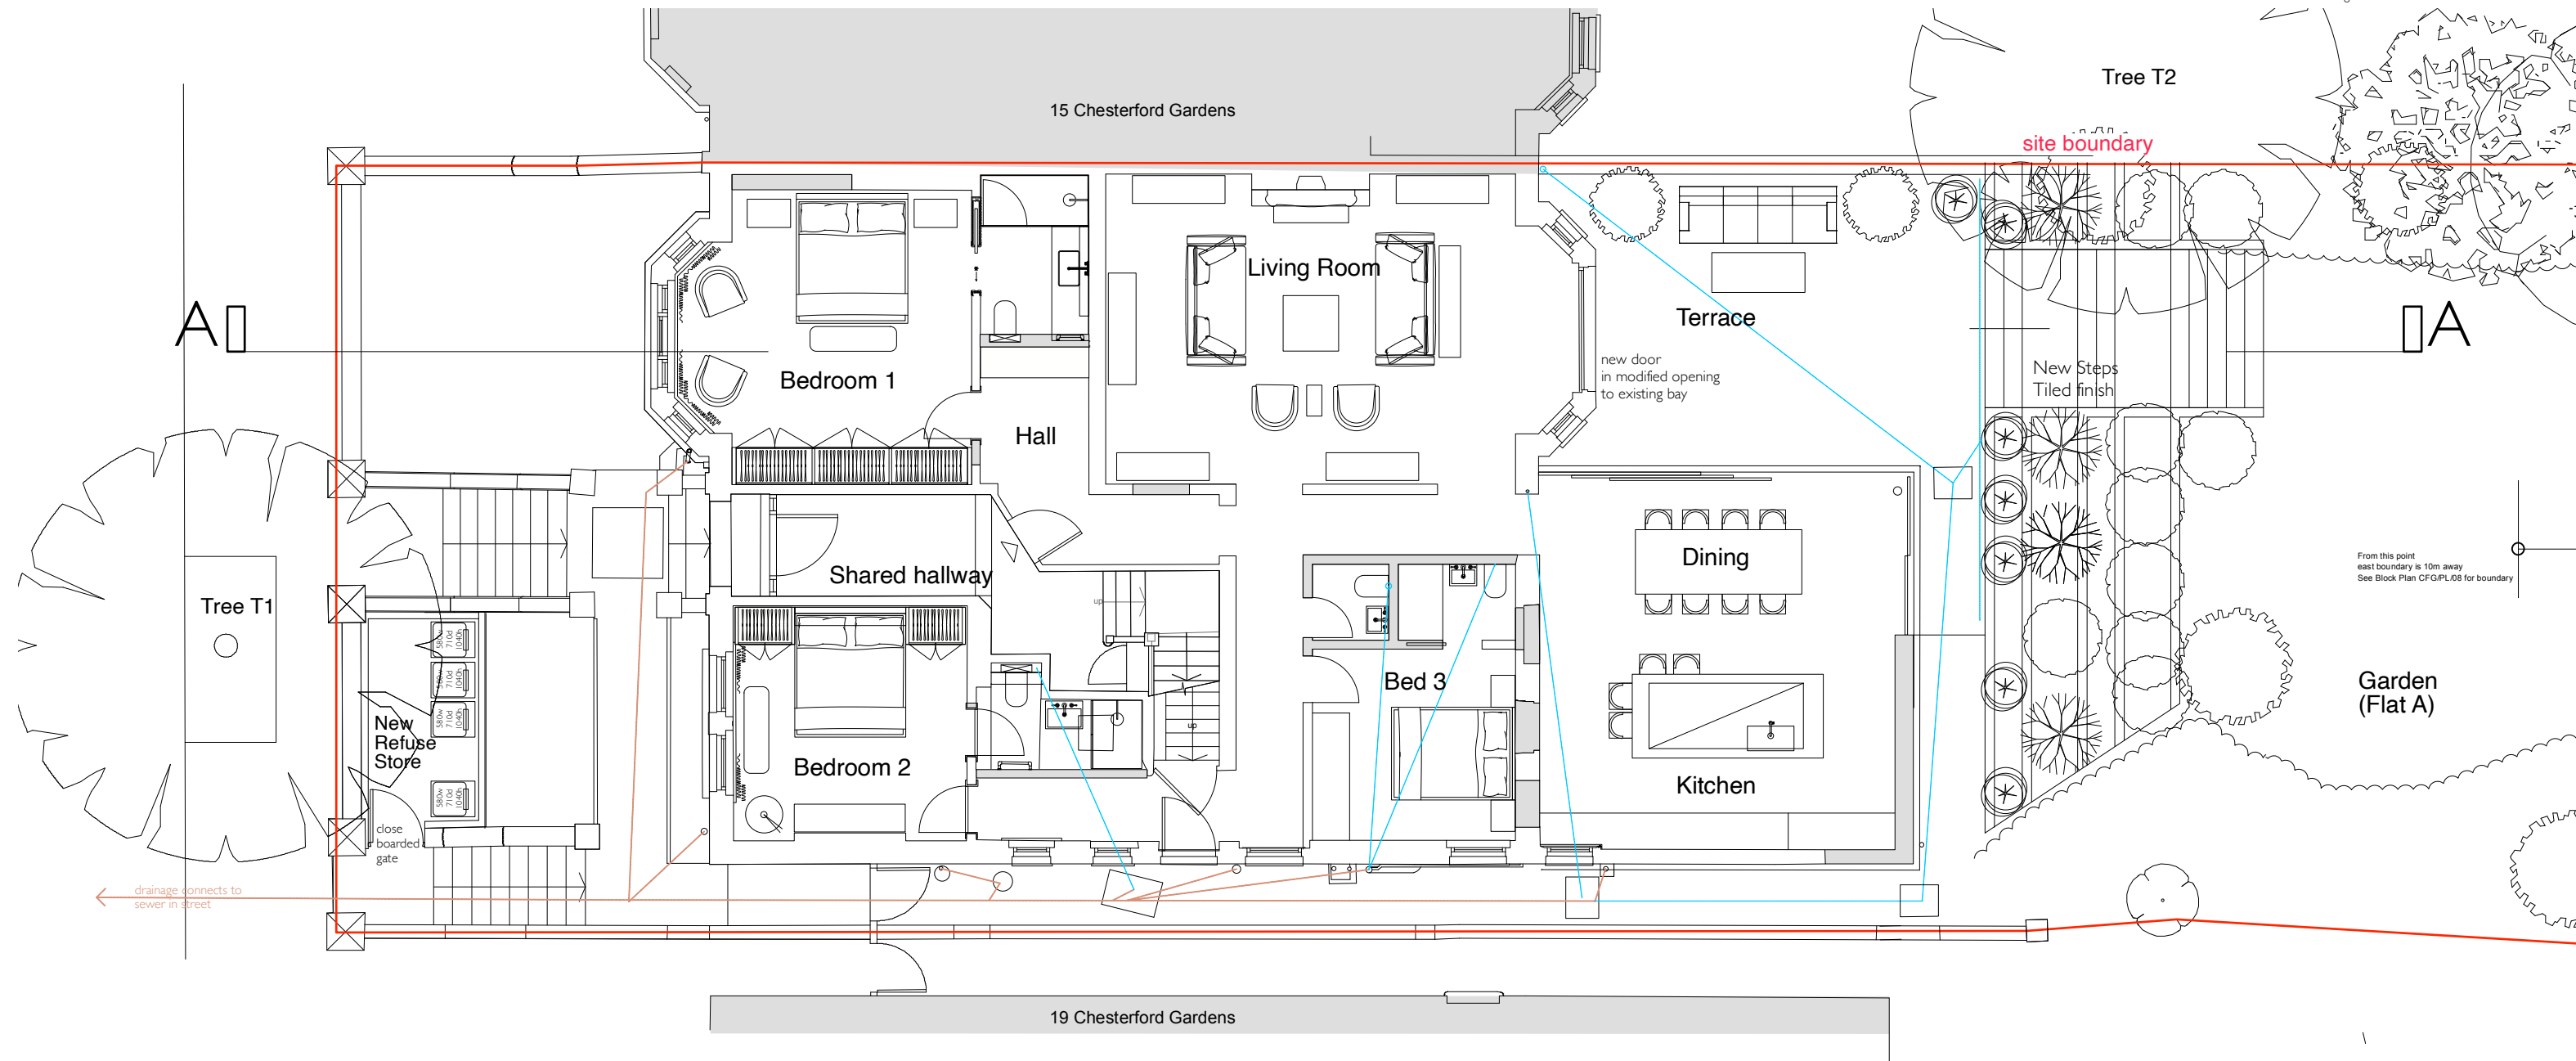

1 Ground Floor Plan As Proposed
Scale 1:100

A 04 04 2022 Amended Issued for planning
(-) 21 03 2022 Issued for information

Revision

Project

17A Chesterford Gardens
London NW3 7DD

Title

Ground Floor Plan
As Proposed

No.

CFG/PL/51 Rev: A

Status

For Information

Scale

1:100 @ A3

Date

3/2022


**Edward
Rutherford
Architect**

mail@edwardrutherford.co.uk
www.edwardrutherford.co.uk

NOTES:

Check all dimensions on site.
Inform architect of any discrepancies
Cross-refer to all related documents

Survey made for planning purposes.
Check survey required prior
to detailed design.

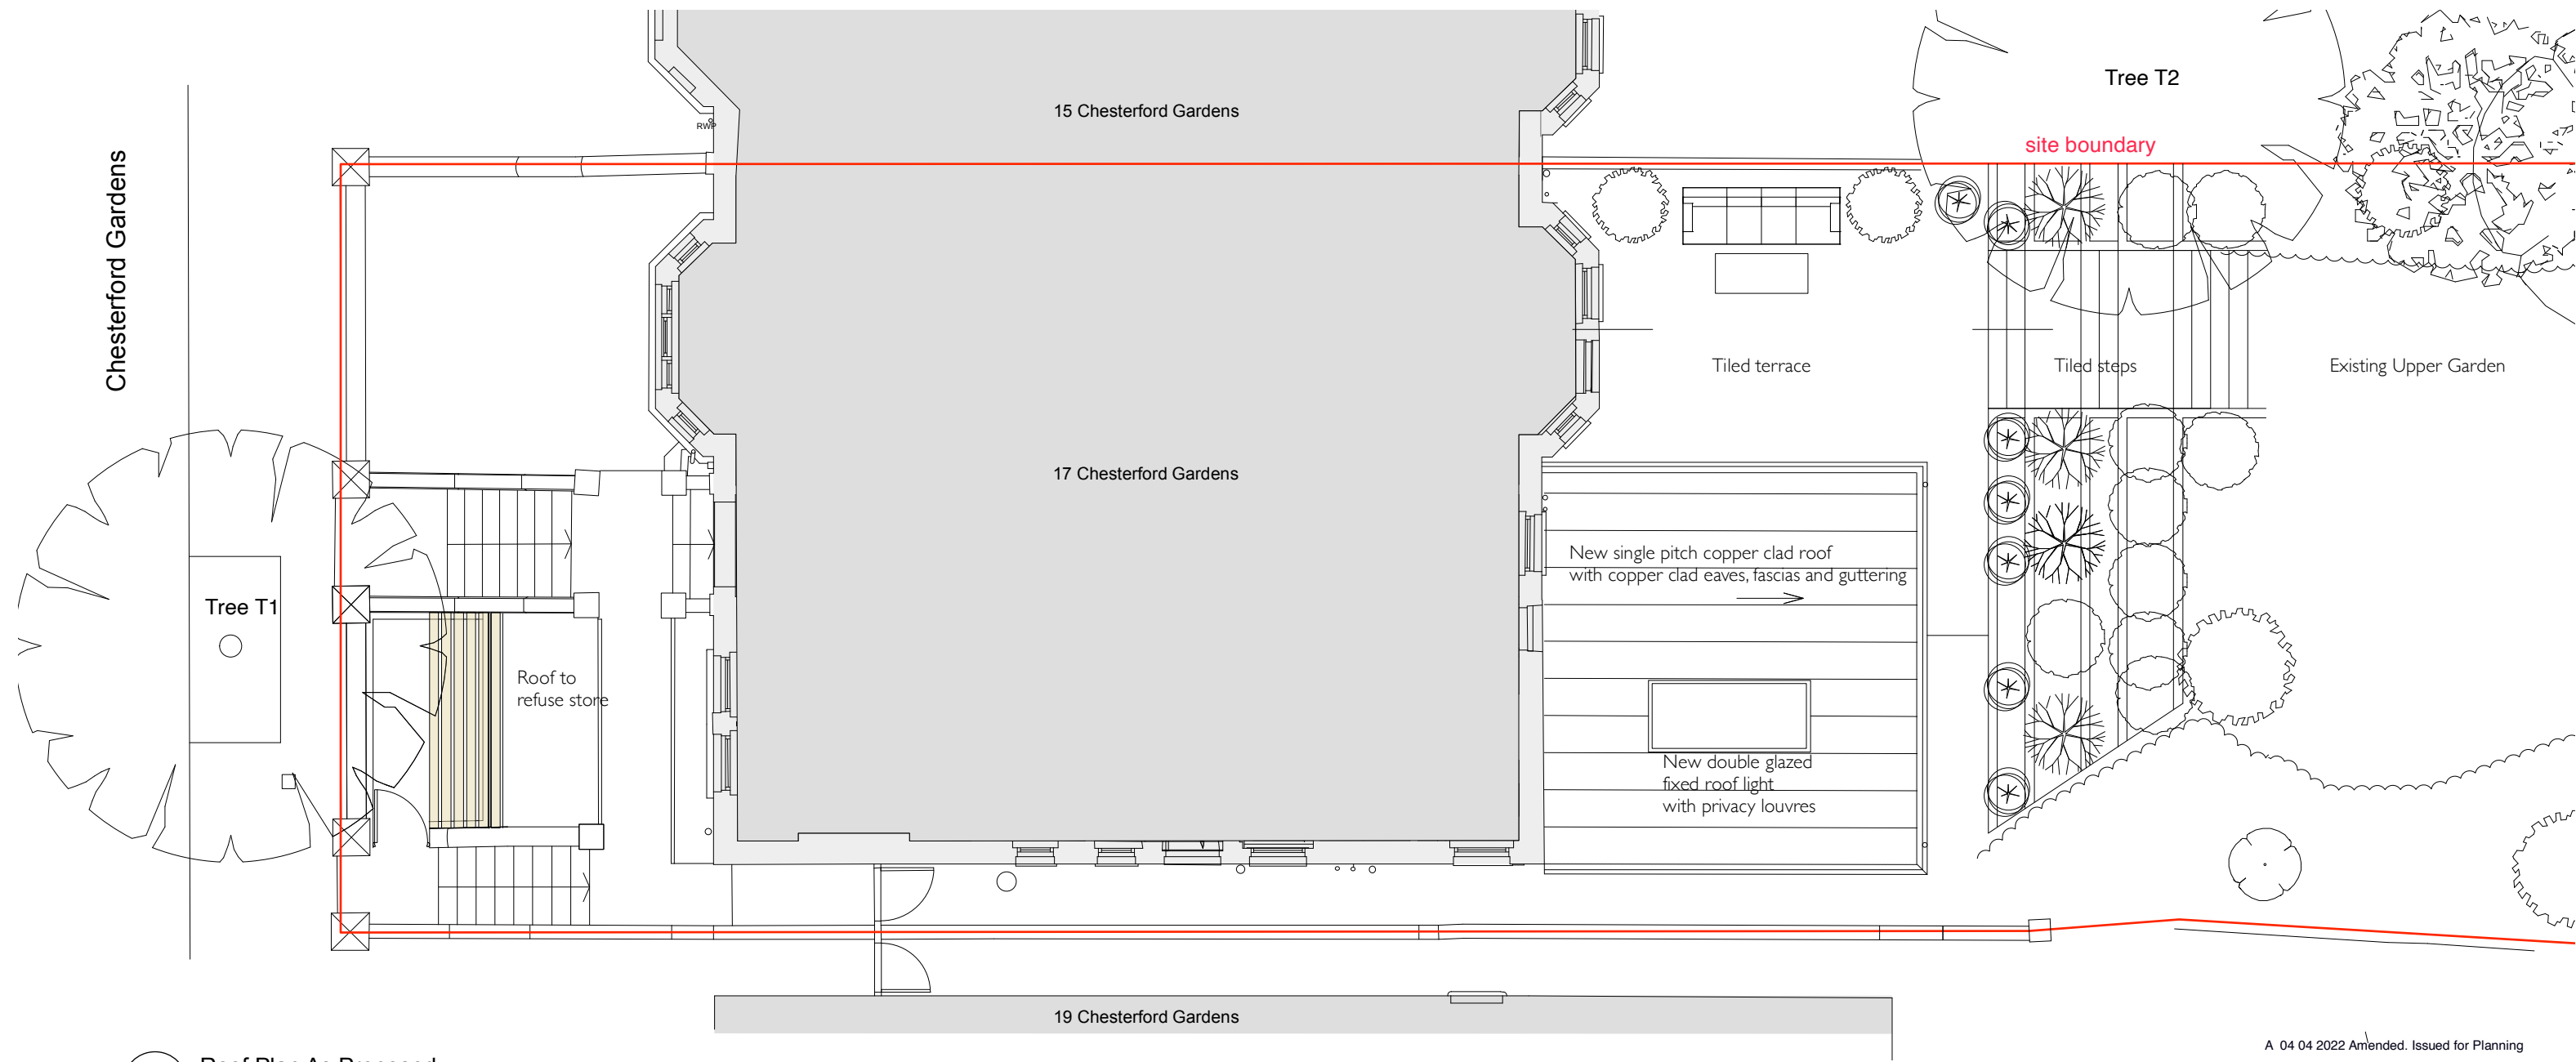

1 Roof Plan As Proposed
Scale 1:100



A 04 04 2022 Amended. Issued for Planning
(-) 07 01 2022 Issued for Planning
(-) 04 01 2022 Issued for information

Revision

Project

17 Chesterford Gardens
London NW3 7DD

Title

Roof Plan
As Proposed

No.

CFG/PL/52 Rev: A

Status

For Information

Scale

1:100 @ A3

Date

12/2021

**Edward
Rutherford
Architect**

mail@edwardrutherford.co.uk
www.edwardrutherford.co.uk