


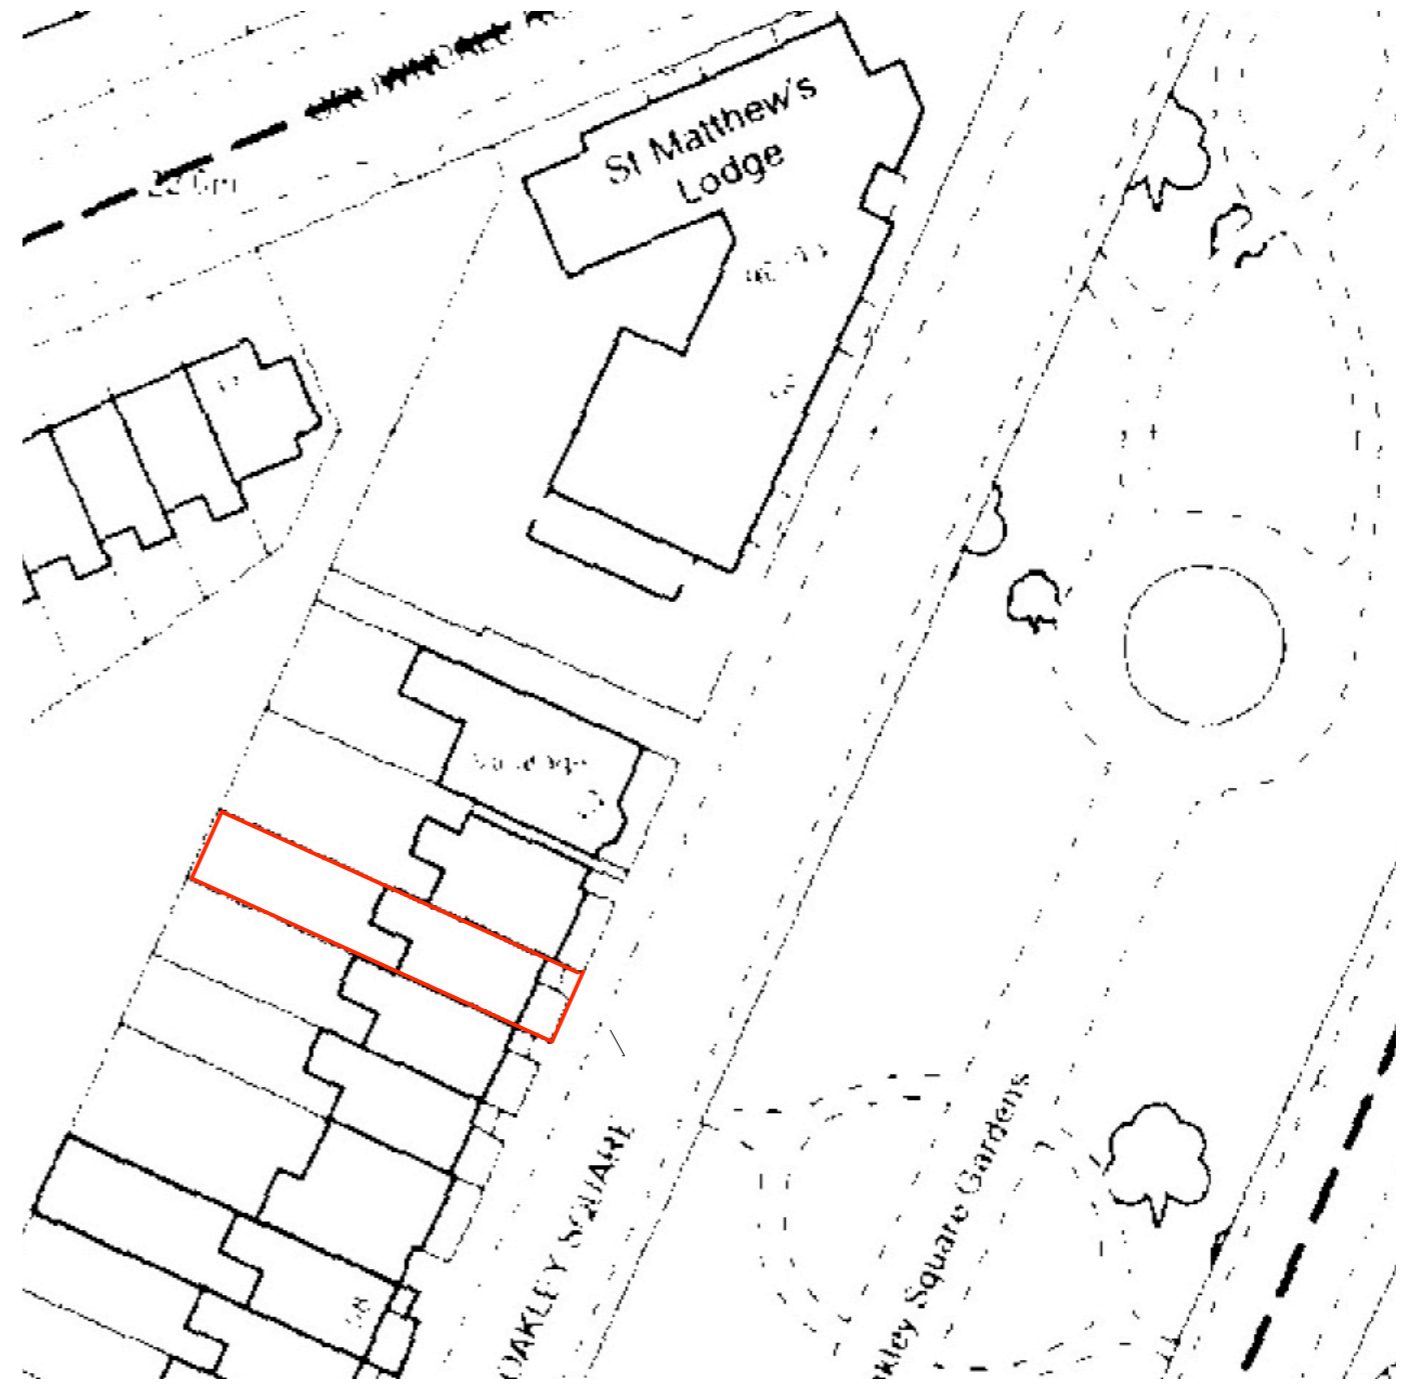

1 Site Plan
Scale: 1:1250



2 Block Plan
Scale: 1:500



boyarsky murphy architects

64 oakley square, London nw1 1nj, t: 0207 388 3572

**LB
01**

project : 54 Oakley Square
 title : Site Plan & Block Plan
 scale : 1:1250 & 1:500 @ A3
 status : Listed Building Consent
 date : January 2023

