




Proposed Front Elevation (No Change)
Scale: 1:100

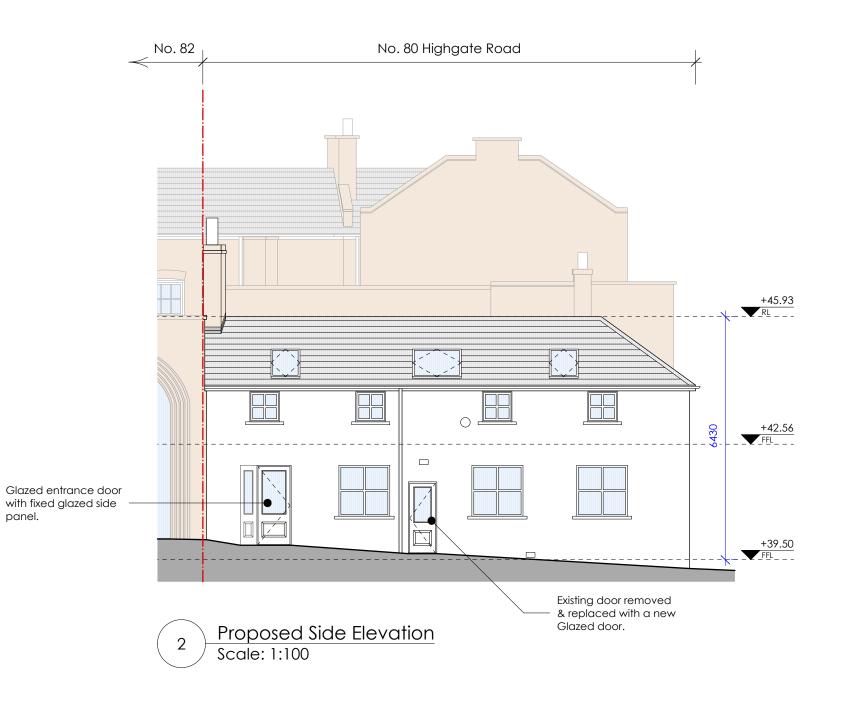

FOR PLANNING

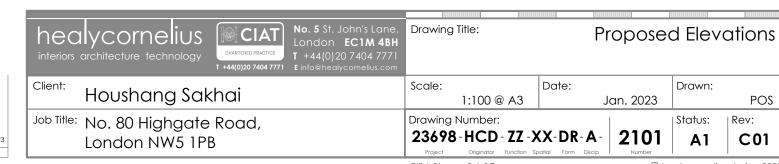

 

NOT SCALE FROM DRAWING.

C01	Issue for Planning Description:	POS	30/01/2023
Rev:		Drawn:	Date: