



Front Elevation

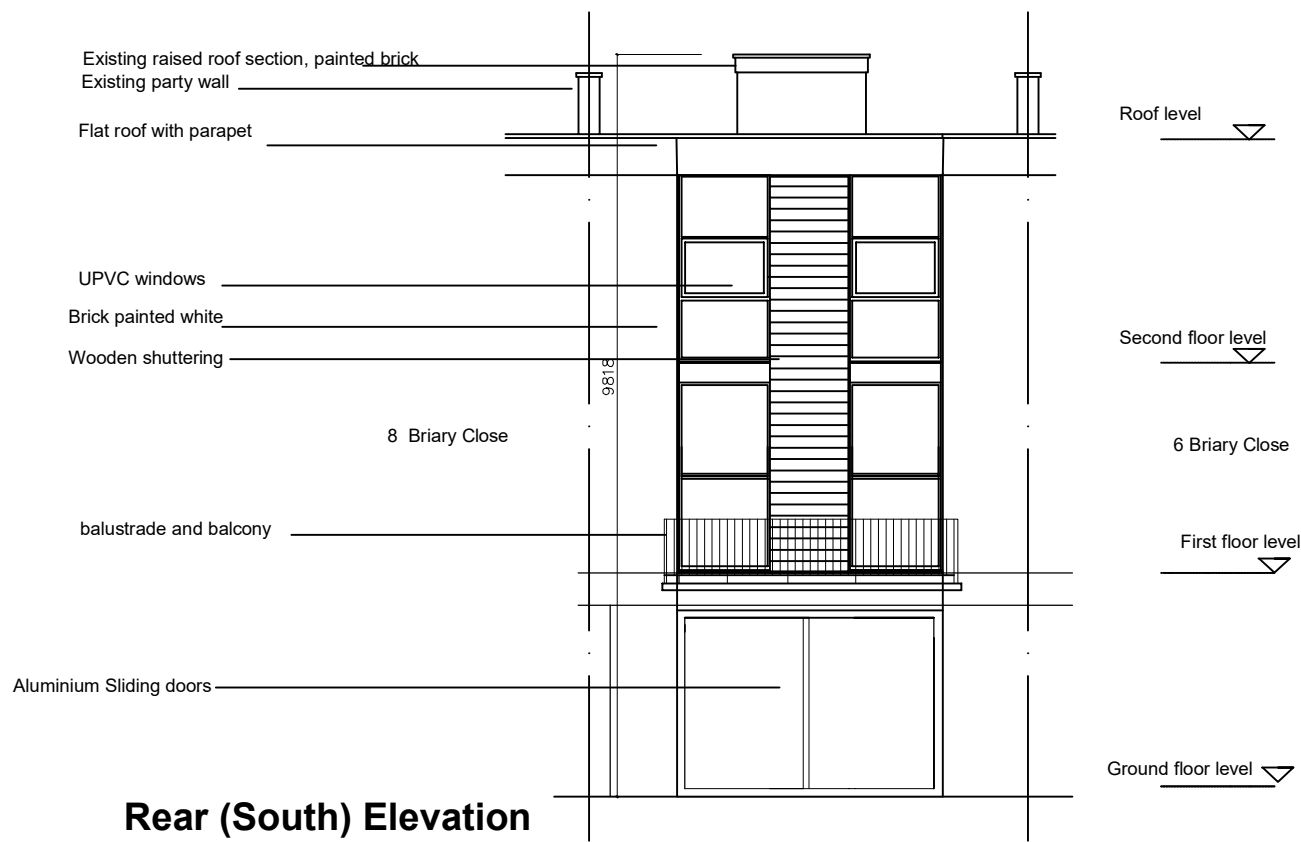

Rear (South) Elevation

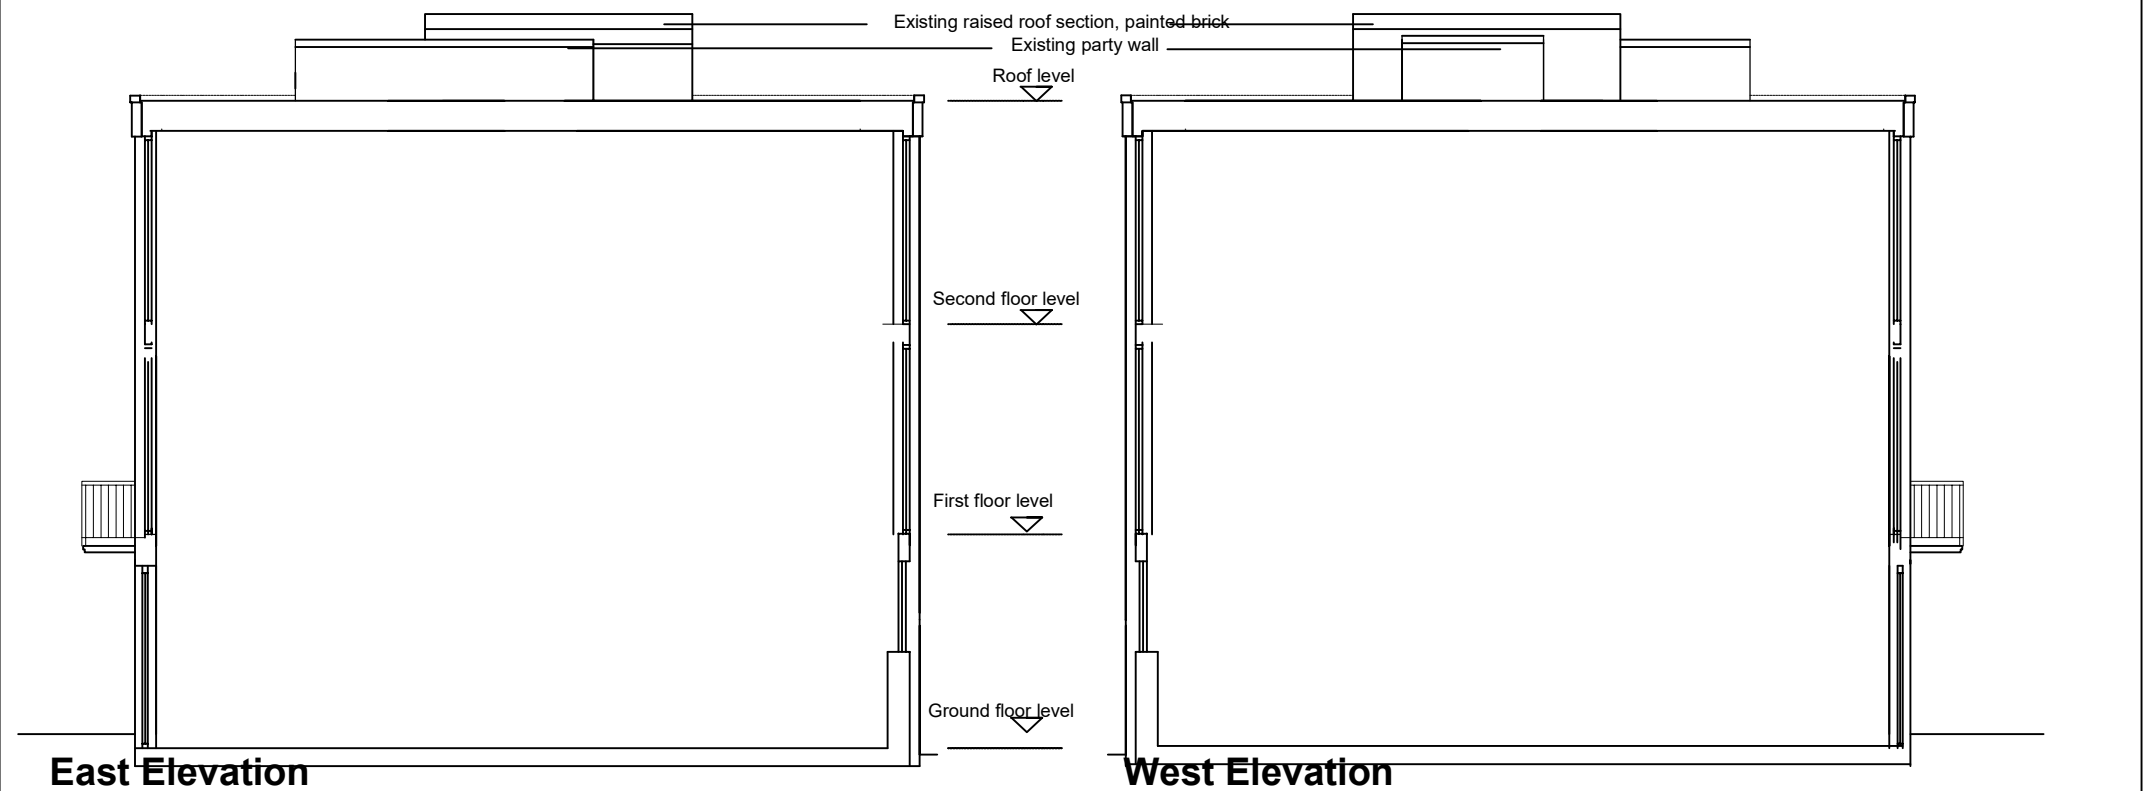

East Elevation

West Elevation

All dimensions to be ratified on site			7 Briary Close London NW3 3JZ		ZED Architect		
Revisions			Proposed Elevations				
Rev	Date	Description	Scale	1:100 at A3		Job Number	192
			Date	20.4.2021		Drawn by	ZD
			Drawing Status	Planning		Checked by	ZD
			Drawing No	121		Revision	02
<div>0m1m5m</div>						55 Church Crescent London N3 1BL 07971902109 zoe@zedarchitect.com	