



KEY

NOTES
1. Do not scale from this drawing.
2. All dimensions are to be confirmed with the contractor and shall remain their responsibility.
3. Report all drawing errors, omissions and discrepancies to the architect/designer.

KASIA WHITFIELD DESIGN


kasia@whitfield.co.uk
T: 020 73868682
M: 07989203533

JOB
2 QUICKSWOOD
LONDON NW3 3SU

TITLE
FIRST FLOOR PLAN AS APPROVED

DATE	SCALE	STATUS
2021.09.03	1:50@A3	AS APPROVED
PROJECT NO.	DRAWING NO.	REVISION

Q2 AP1

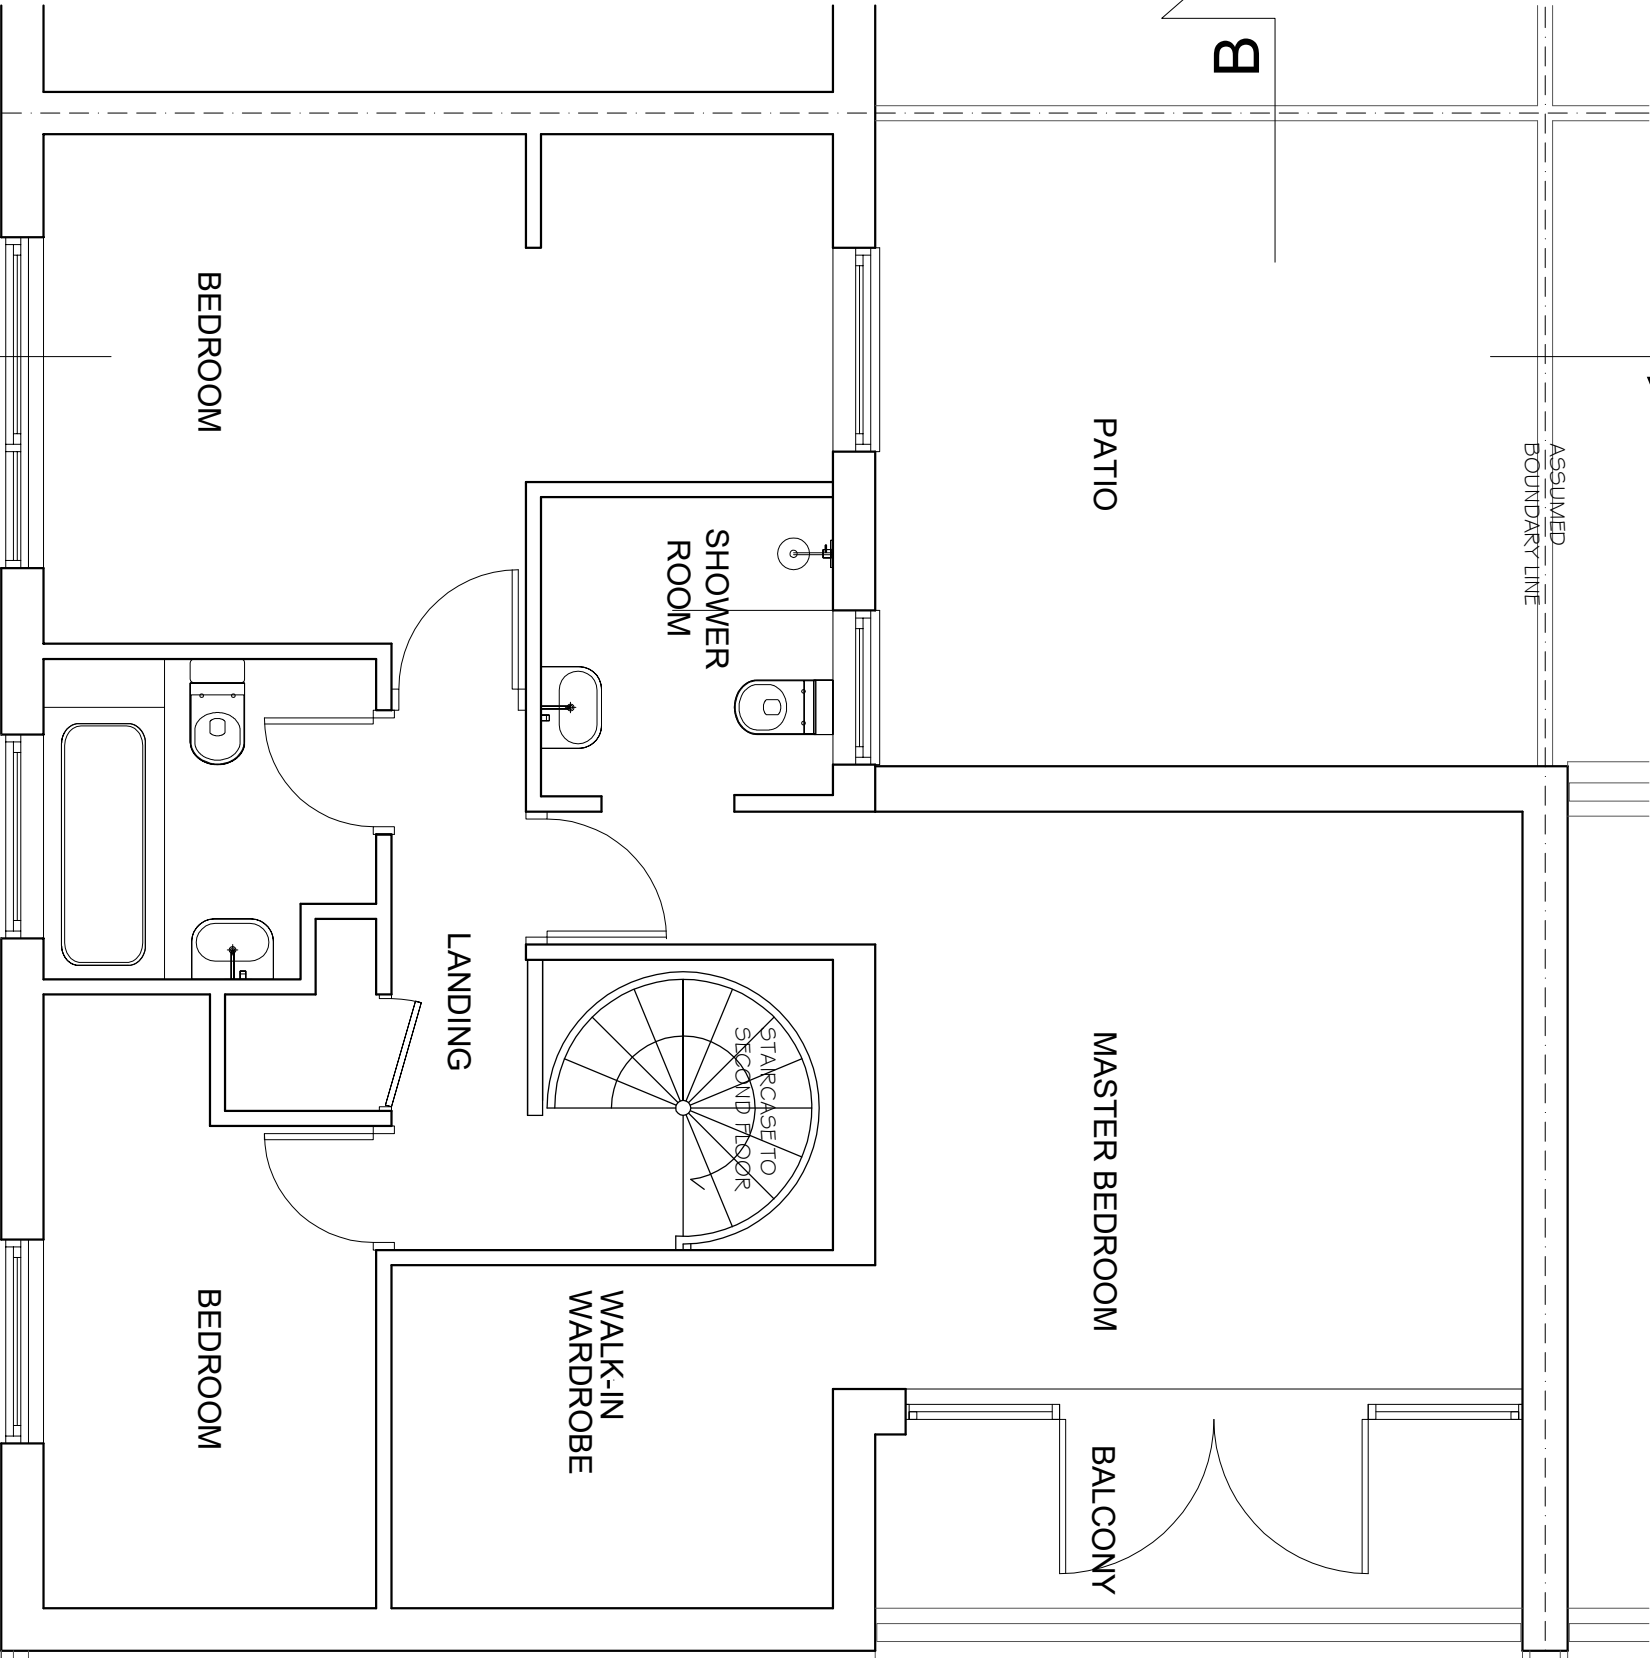

PAVEMENT

GARDEN

WALK-IN
WARDROBE

LANDING

STAIRCASE TO
SECOND FLOOR

SHOWER
ROOM

BEDROOM

BEDROOM

PATIO

MASTER BEDROOM

BALCONY

ASSUMED
BOUNDARY LINE

ASSUMED
BOUNDARY LINE

ASSUMED
BOUNDARY LINE

0m

5m