

REVISIONS  
REV. DATE REVISION NOTES:



KEY

NOTES  
1. Do not scale from this drawing.  
2. All dimensions are to be confirmed and each dimension to be the responsibility of the contractor.  
3. Report all drawing errors, omissions and discrepancies to the architect/designer.


**KASIA WHITEFIELD DESIGN**

KASIA WHITEFIELD@GMAIL.COM  
1, 2021, WIMBORNE  
M. 07886203533

JOB 2 QUICKSWOOD  
LONDON NW3 3SJ  
TITLE EXISTING ROOF PLAN

DATE	SCALE	STATUS
2021.03.08	1:50@A3	EXISTING

PROJECT NO.	DRAWING NO.	REVISION
Q2	EX2	

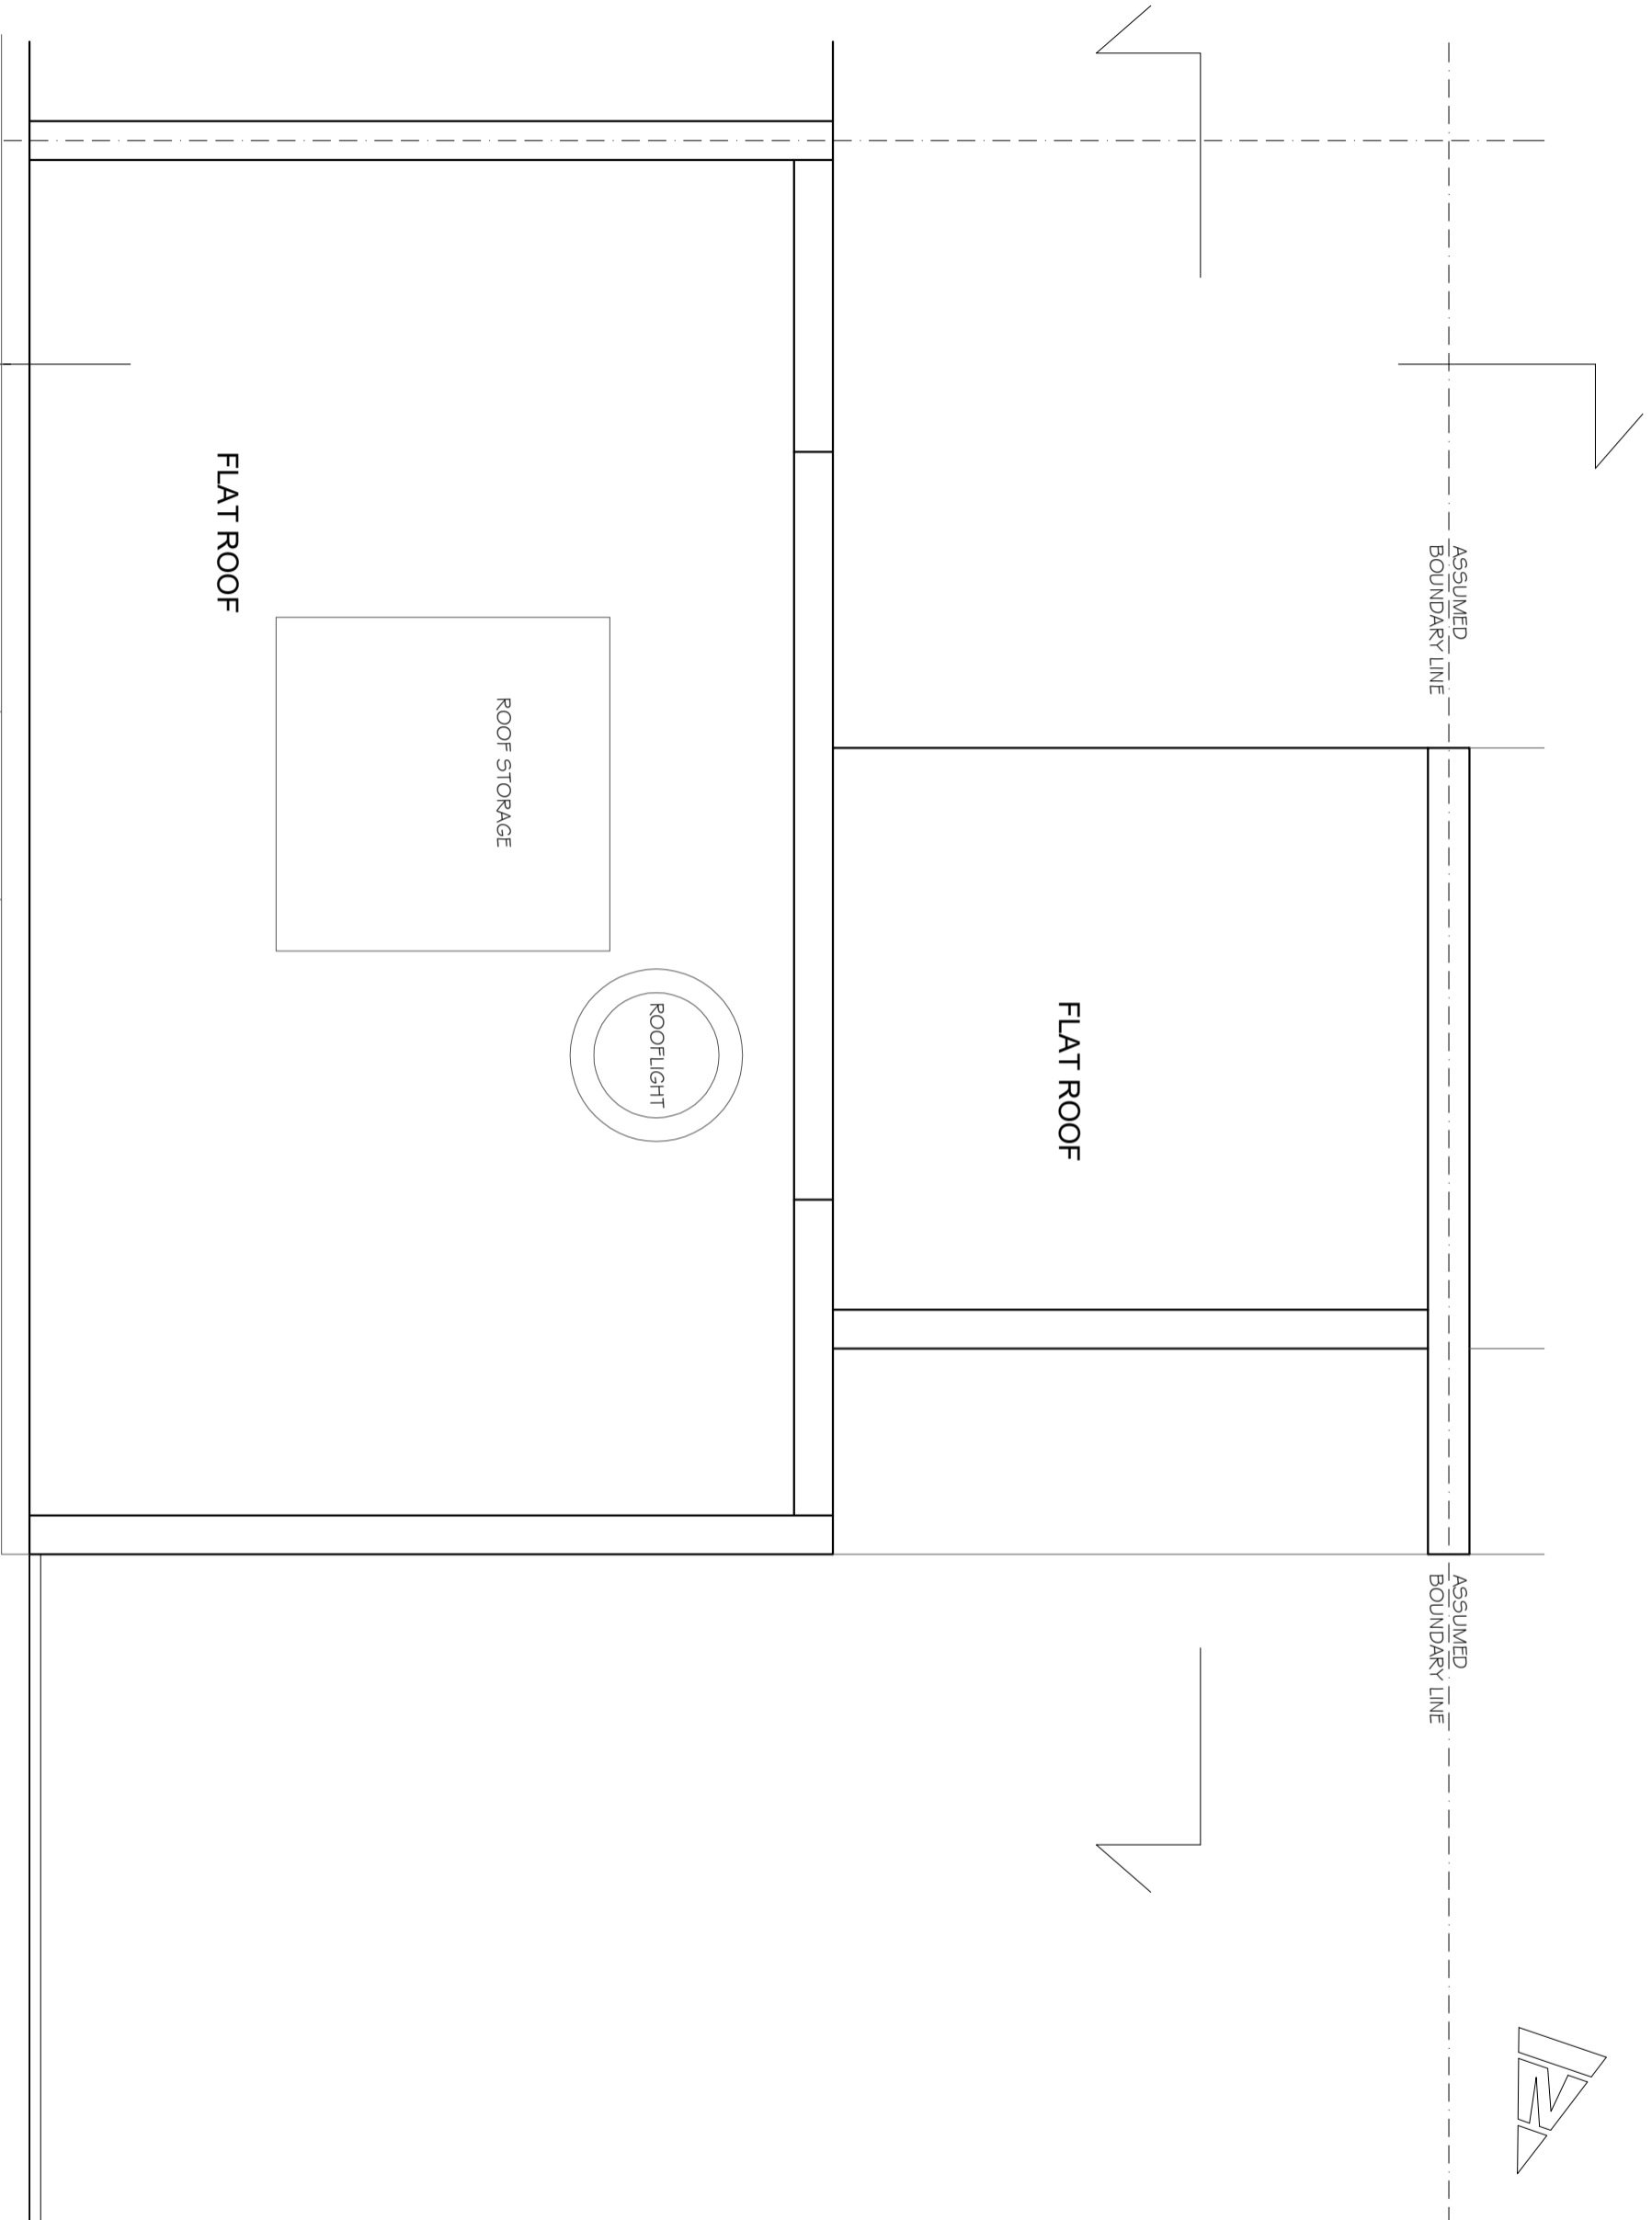

0m 5m