


REVISIONS
REV/ DATE REVISION NOTES:

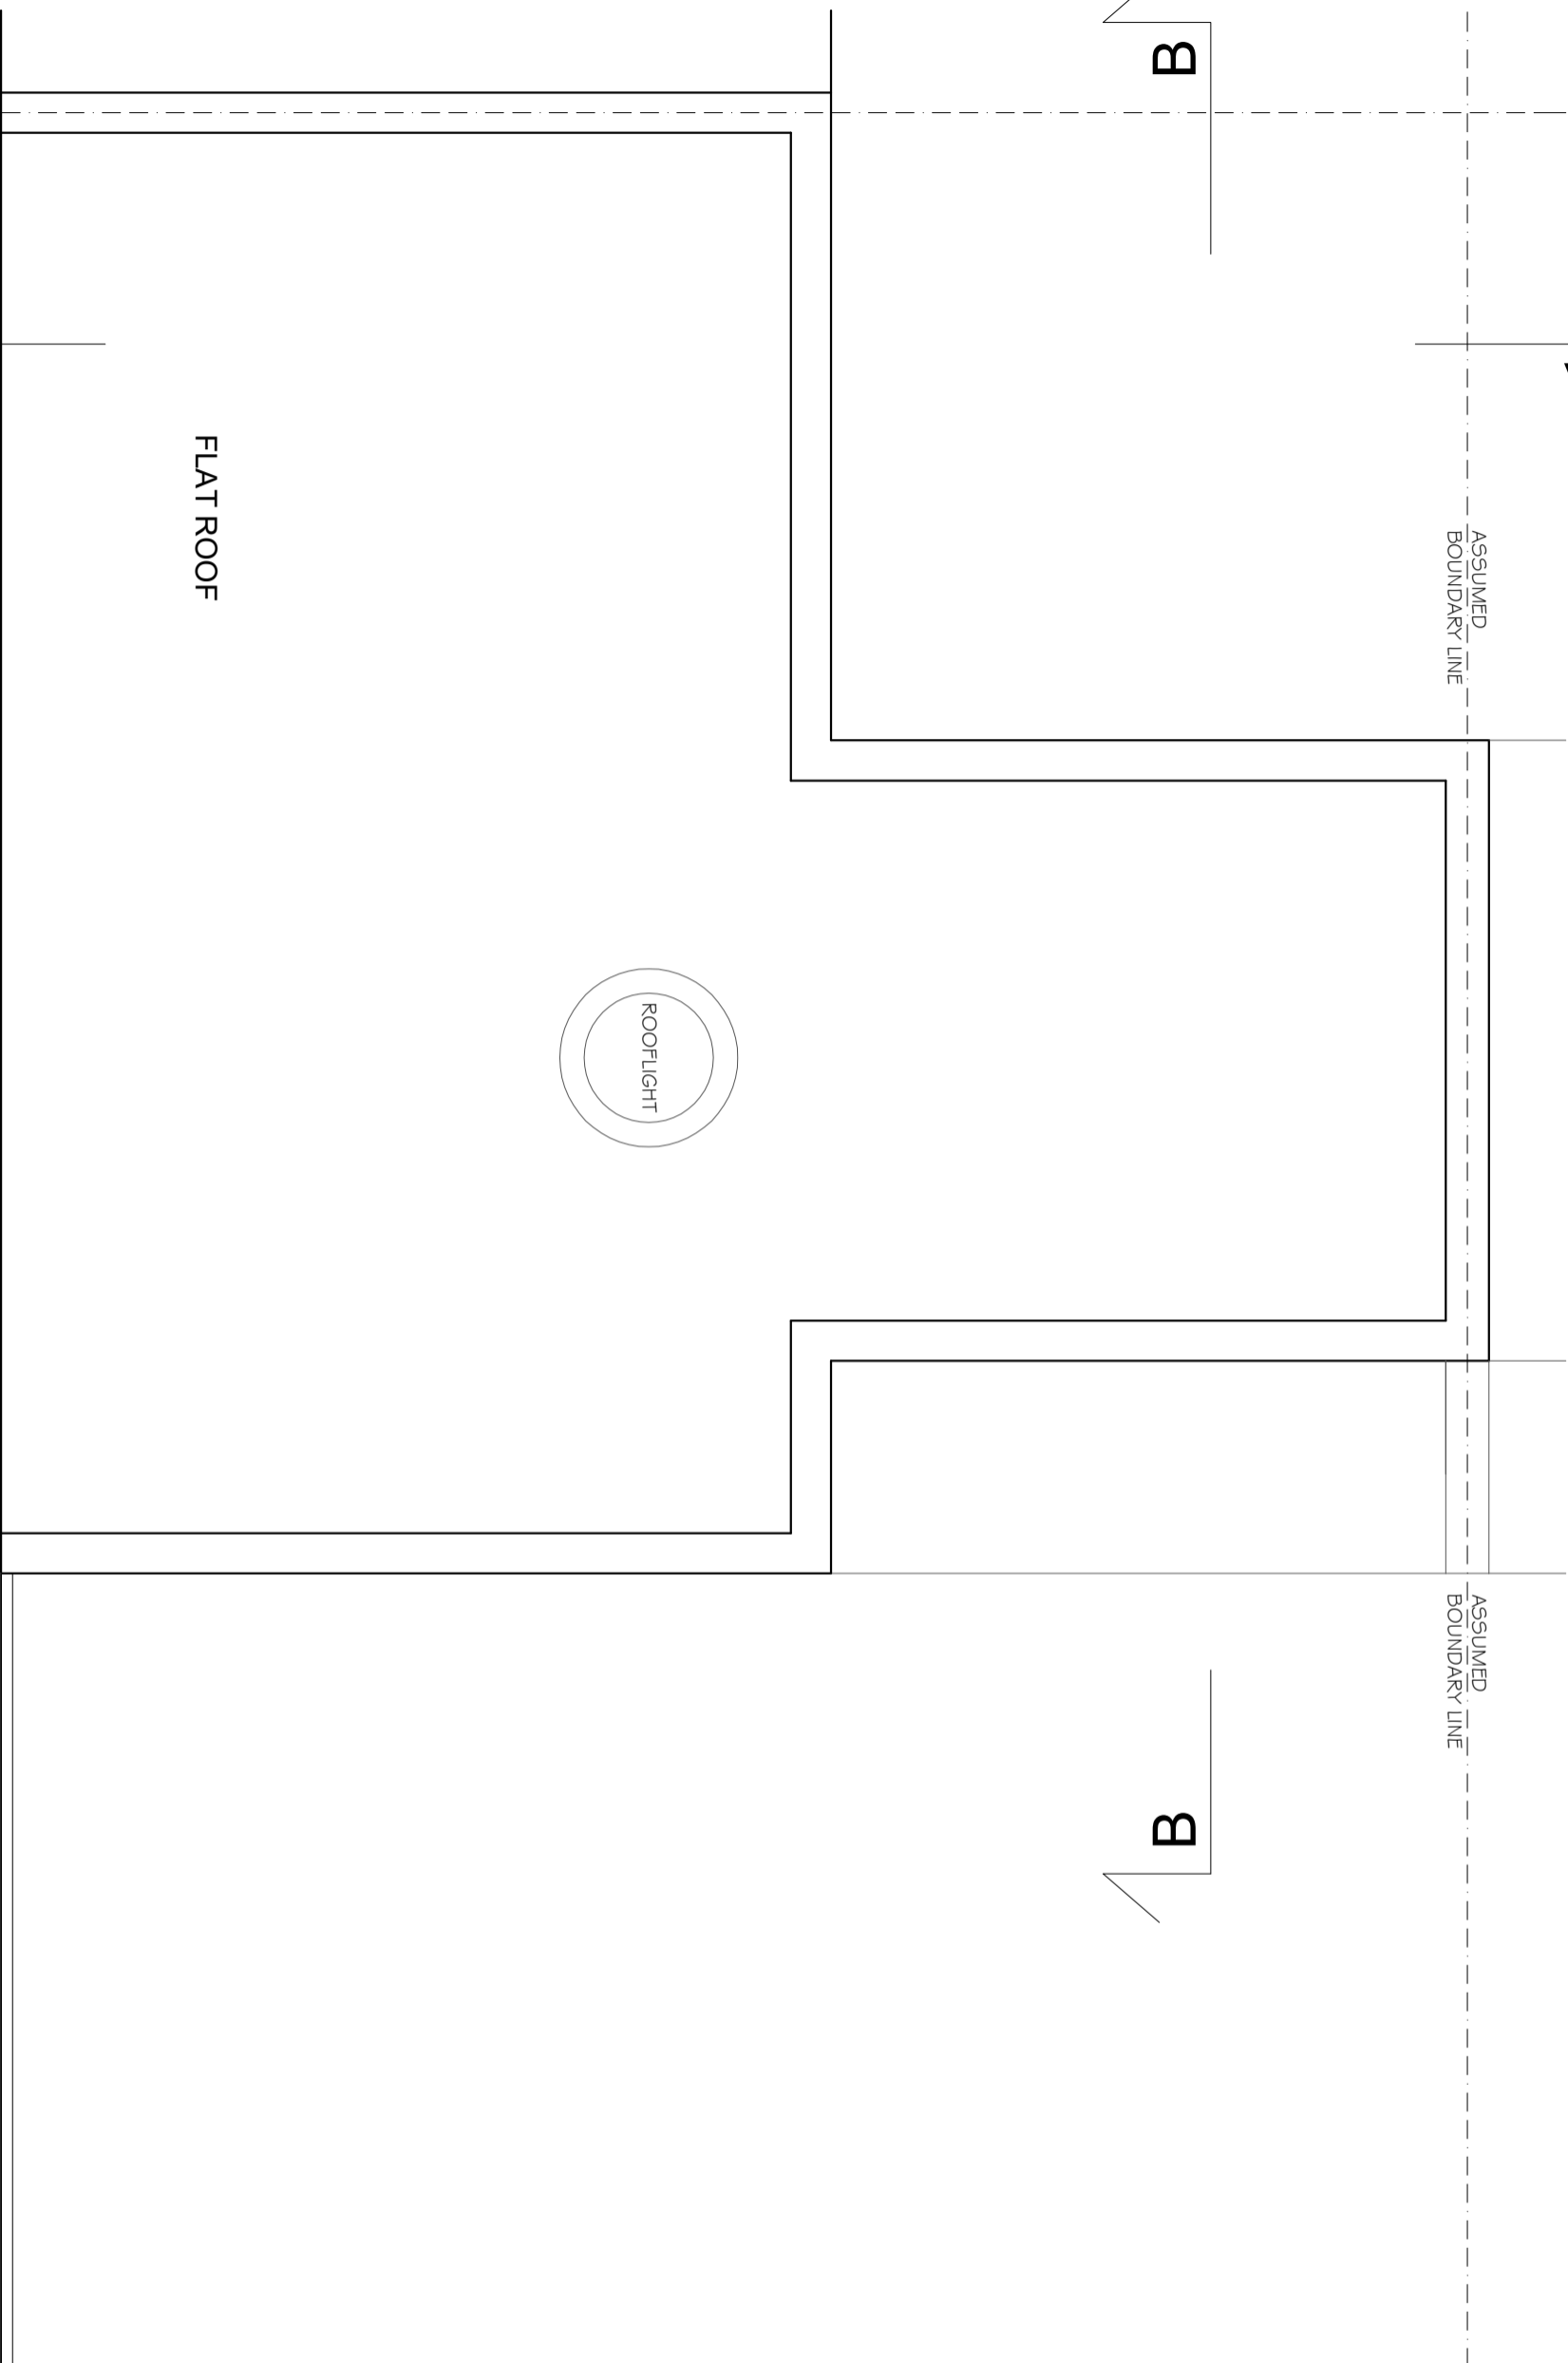

KEY



NOTES

- Do not scale from this drawing.
- Check all dimensions and levels by the contractor and each element must be in accordance with the approved design.
- Report all drawing errors, omissions and discrepancies to the architect/designer.

KASIA WHITEFIELD DESIGN

KASIA@WHITEFIELD.DESIGN.COM

1 020 7890353

M. 078903533

2 QUICKSWOOD
LONDON NW3 3SJ

TITLE PROPOSED ROOF PLAN

| DATE | SCALE | STATUS |
|------------|---------|----------|
| 2023.01.30 | 1:50@A3 | PLANNING |

| PROJECT NO. | DRAWING NO. | REVISION |
|-------------|-------------|----------|
| Q2/2 | PP2 | |

0m

5m

ASSUMED
BOUNDARY LINE

ASSUMED
BOUNDARY LINE

ASSUMED
BOUNDARY LINE

FLAT ROOF

ROOFLIGHT

B

A

B

A