


EXTRA STOREY AS PREVIOUSLY APPROVED 2021/4369/P

ASSUMED
BOUNDARY LINE

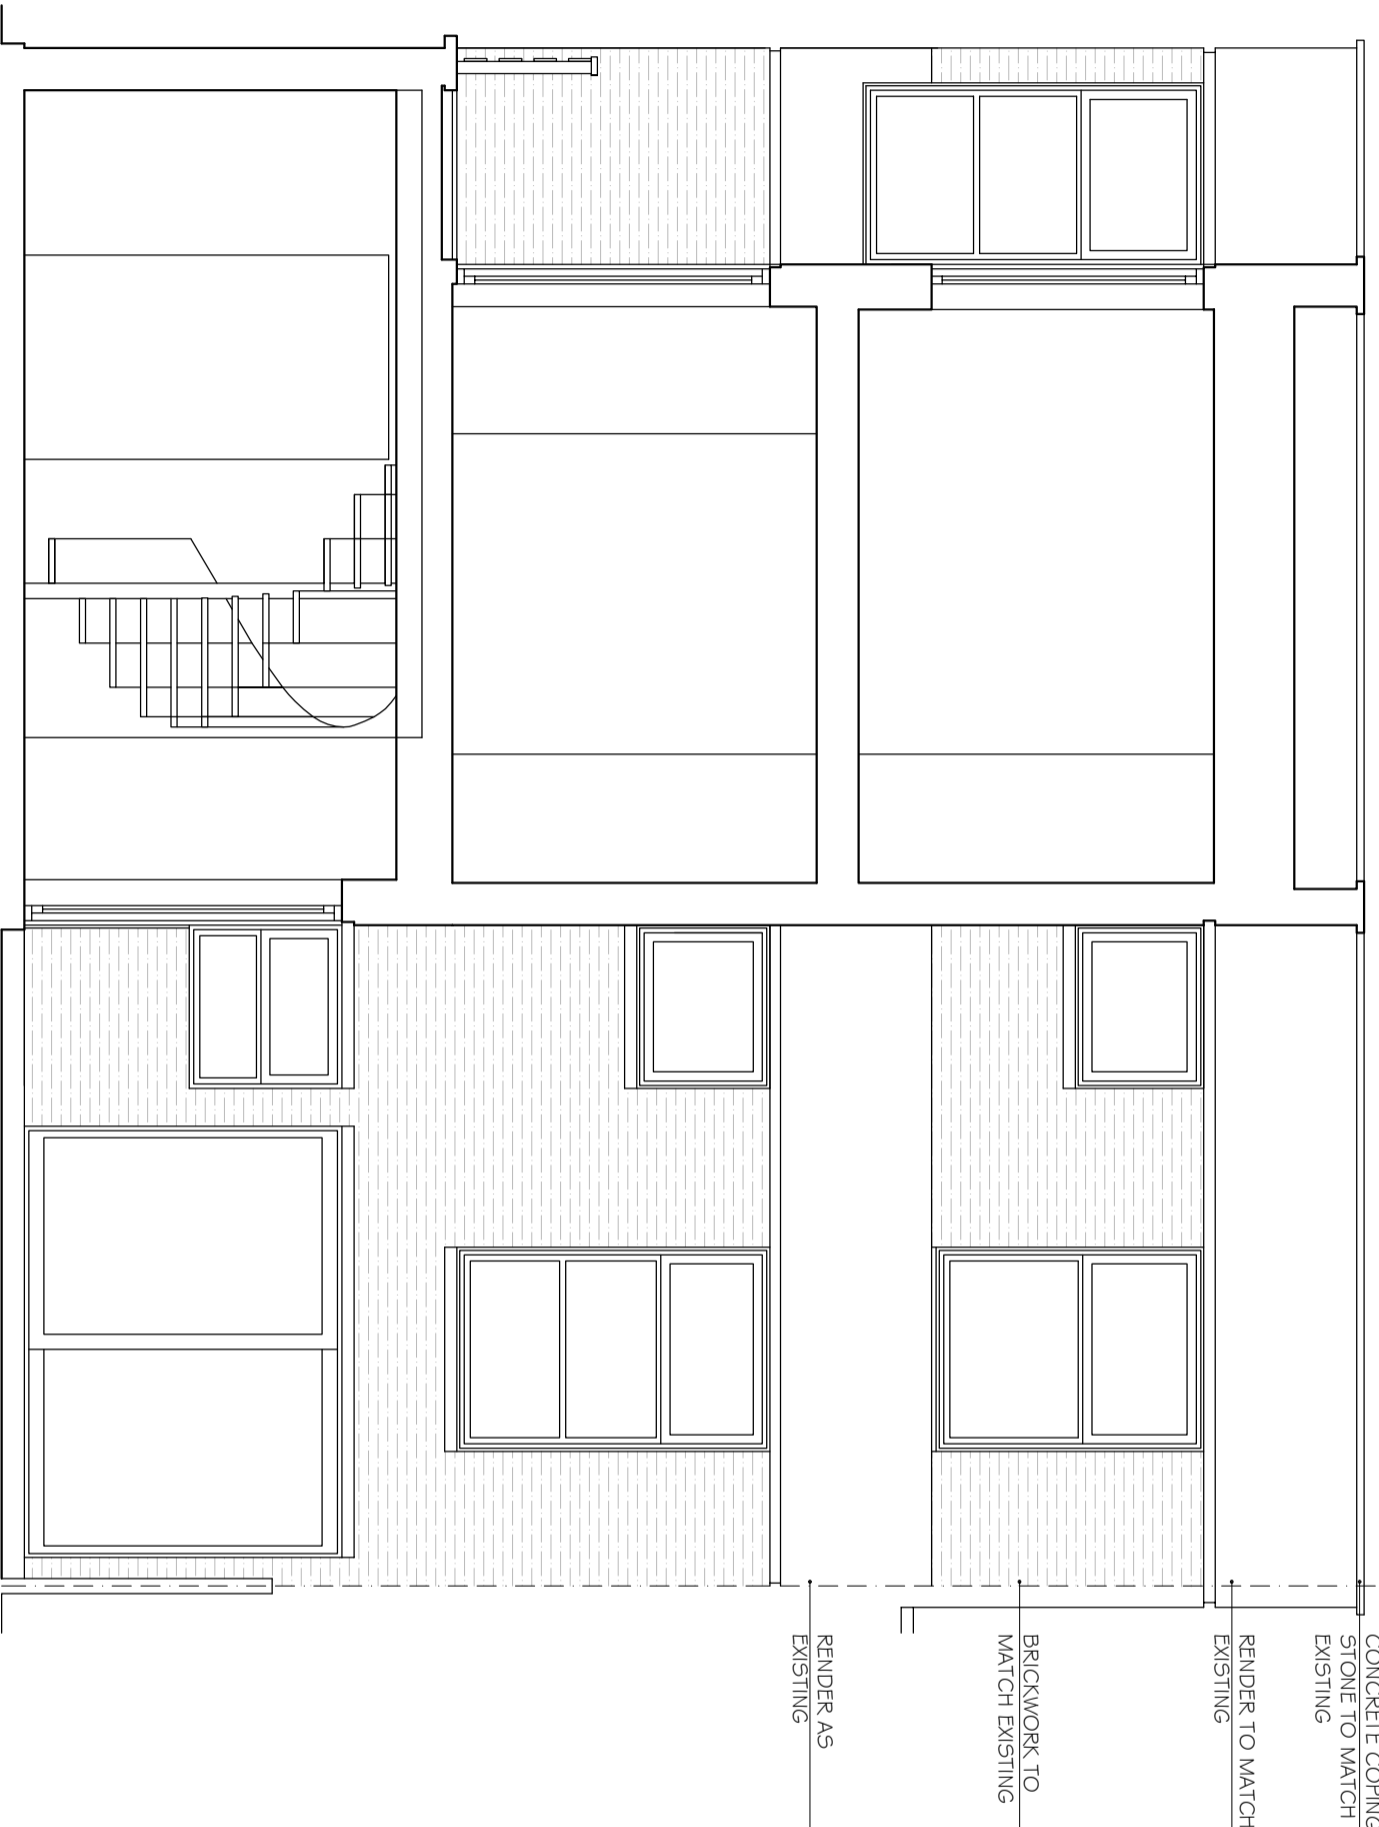

CONCRETE COPING
STONE TO MATCH
EXISTING

RENDER TO MATCH
EXISTING

BRICKWORK TO
MATCH EXISTING

RENDER AS
EXISTING

NOTES

1. Do not scale & do not rely on this drawing.
2. All dimensions are given unless otherwise stated by the contractor and each dimension given to be in accordance with the architect's design.
3. Report all drawing errors, omissions and discrepancies to the architect/designer.

KASIA WHITFIELD DESIGN

KASIA WHITFIELD@GMAIL.COM
1 020 7498 1100
M. 07882035353

JOB

2 QUIJKSWOOD
LONDON NW3 3SJ
TITLE PROPOSED REAR ELEVATION / SECTION (EAST)

DATE	SCALE	STATUS
PROJECTING	1:50@A3	PLANNING
PP6	DRAWING NO.	REVISION

SECTION B-B

0m

5m