


© Mountford Pigott LLP 2022
 Reproduction in whole or in part by any means is prohibited without the prior permission of Mountford Pigott LLP.
 This drawing is only to the stated scale if it is printed correctly. MPLLP cannot accept responsibility for the incorrect scaling of drawings printed by third parties.
 All dimensions are in mm unless otherwise stated.
 If this drawing forms part of an application for planning permission on behalf of the applicant named below, it shall not be used for any other purpose without the express permission of Mountford Pigott LLP.
 This drawing may incorporate information from other professionals. Mountford Pigott LLP cannot accept responsibility for the integrity and accuracy of such information. Any clarification and/or additions that are required appertaining to such information should be sought from the relevant profession or their appointment representative as listed below.

LIST OF INFORMANTS:
 ORDNANCE SURVEY: LICENSE NUMBER 100022432, EXPIRY DATE 21.03.2023
 TOPOGRAPHIC SURVEY: 360 GEOMATICS: 360G/21019T/100-A


 REVISIONS
 MATERIALS SCHEDULE UPDATED DATE 20.07.22 DRN WMS A

MATERIALS SCHEDULE


- 1 Metal composite insulated panels. Microrib finish. Colour: mid grey.
- 2 Polyester powder coated aluminium curtain walling with clear glazing and glazed spandrel panels. Frame colour: mid grey. Spandrel panels colour: dark grey.
- 2a Polyester powder coated aluminium curtain walling and double doors with clear glazing and spandrel panels. Frame colour: white. Spandrel panels colours: white.
- 3 Metal composite insulated panels. Microrib finish. Colour: yellow.
- 4 Profiled metal built up insulated cladding. Vertically laid. Colour: silver grey.
- 5 Polyester powder coated metal feature frame. Colour: white.
- 6 Metal composite insulated panels. Microrib finish. Colour: white.
- 7 Polyester powder coated aluminium bi-parting door with clear glazing. Frame colour: white.
- 8 Insulated metal sectional door with vision panels. Colour: yellow.
- 9 Metal composite insulated panels to canopy. Microrib finish. Colour: white.
- 10 Brickwork. Stretcher bond. Colour: brown.
- 11 Metal external gutter. Colour: dark grey.
- 12 Metal standing seam roof. Colour: light grey.
- 13 UPVC rain water pipes. Colour: dark grey. (Positions shown indicatively).
- 14 Polyester powder coated spandrel panels. Colour: mid grey.
- 15 Polyester powder coated metal brise soleil. Colour: mid grey.
- 16 Glass louvred smoke vents with polyester powder coated metal frames and spandrel panels. Frame colour: mid grey. Spandrel panels colour: dark grey.
- 17 Polyester powder coated handrails and balustrades. Colour Light grey.
- 18 Polyester powder coated aluminium glazed pedestrian door and fixed panel. Frame colour: mid grey.
- 19 Polyester powder coated metal canopy. Colour: white.
- 20 Metal door. Colour: dark grey.
- 21 Metal enclosure to long stay cycle parking.
- 22 Vertically laid timber cladding to existing electrical sub-station, pre-treated with fire retardant. Colour: grey.
- 23 Redecorated existing metal doors and louvres. Colour: mid grey.
- 24 Polyester powder coated louvred smoke vents, metal frames and spandrel panels. Colour: mid grey.
- 25 Galvanised mild steel protection bollards.

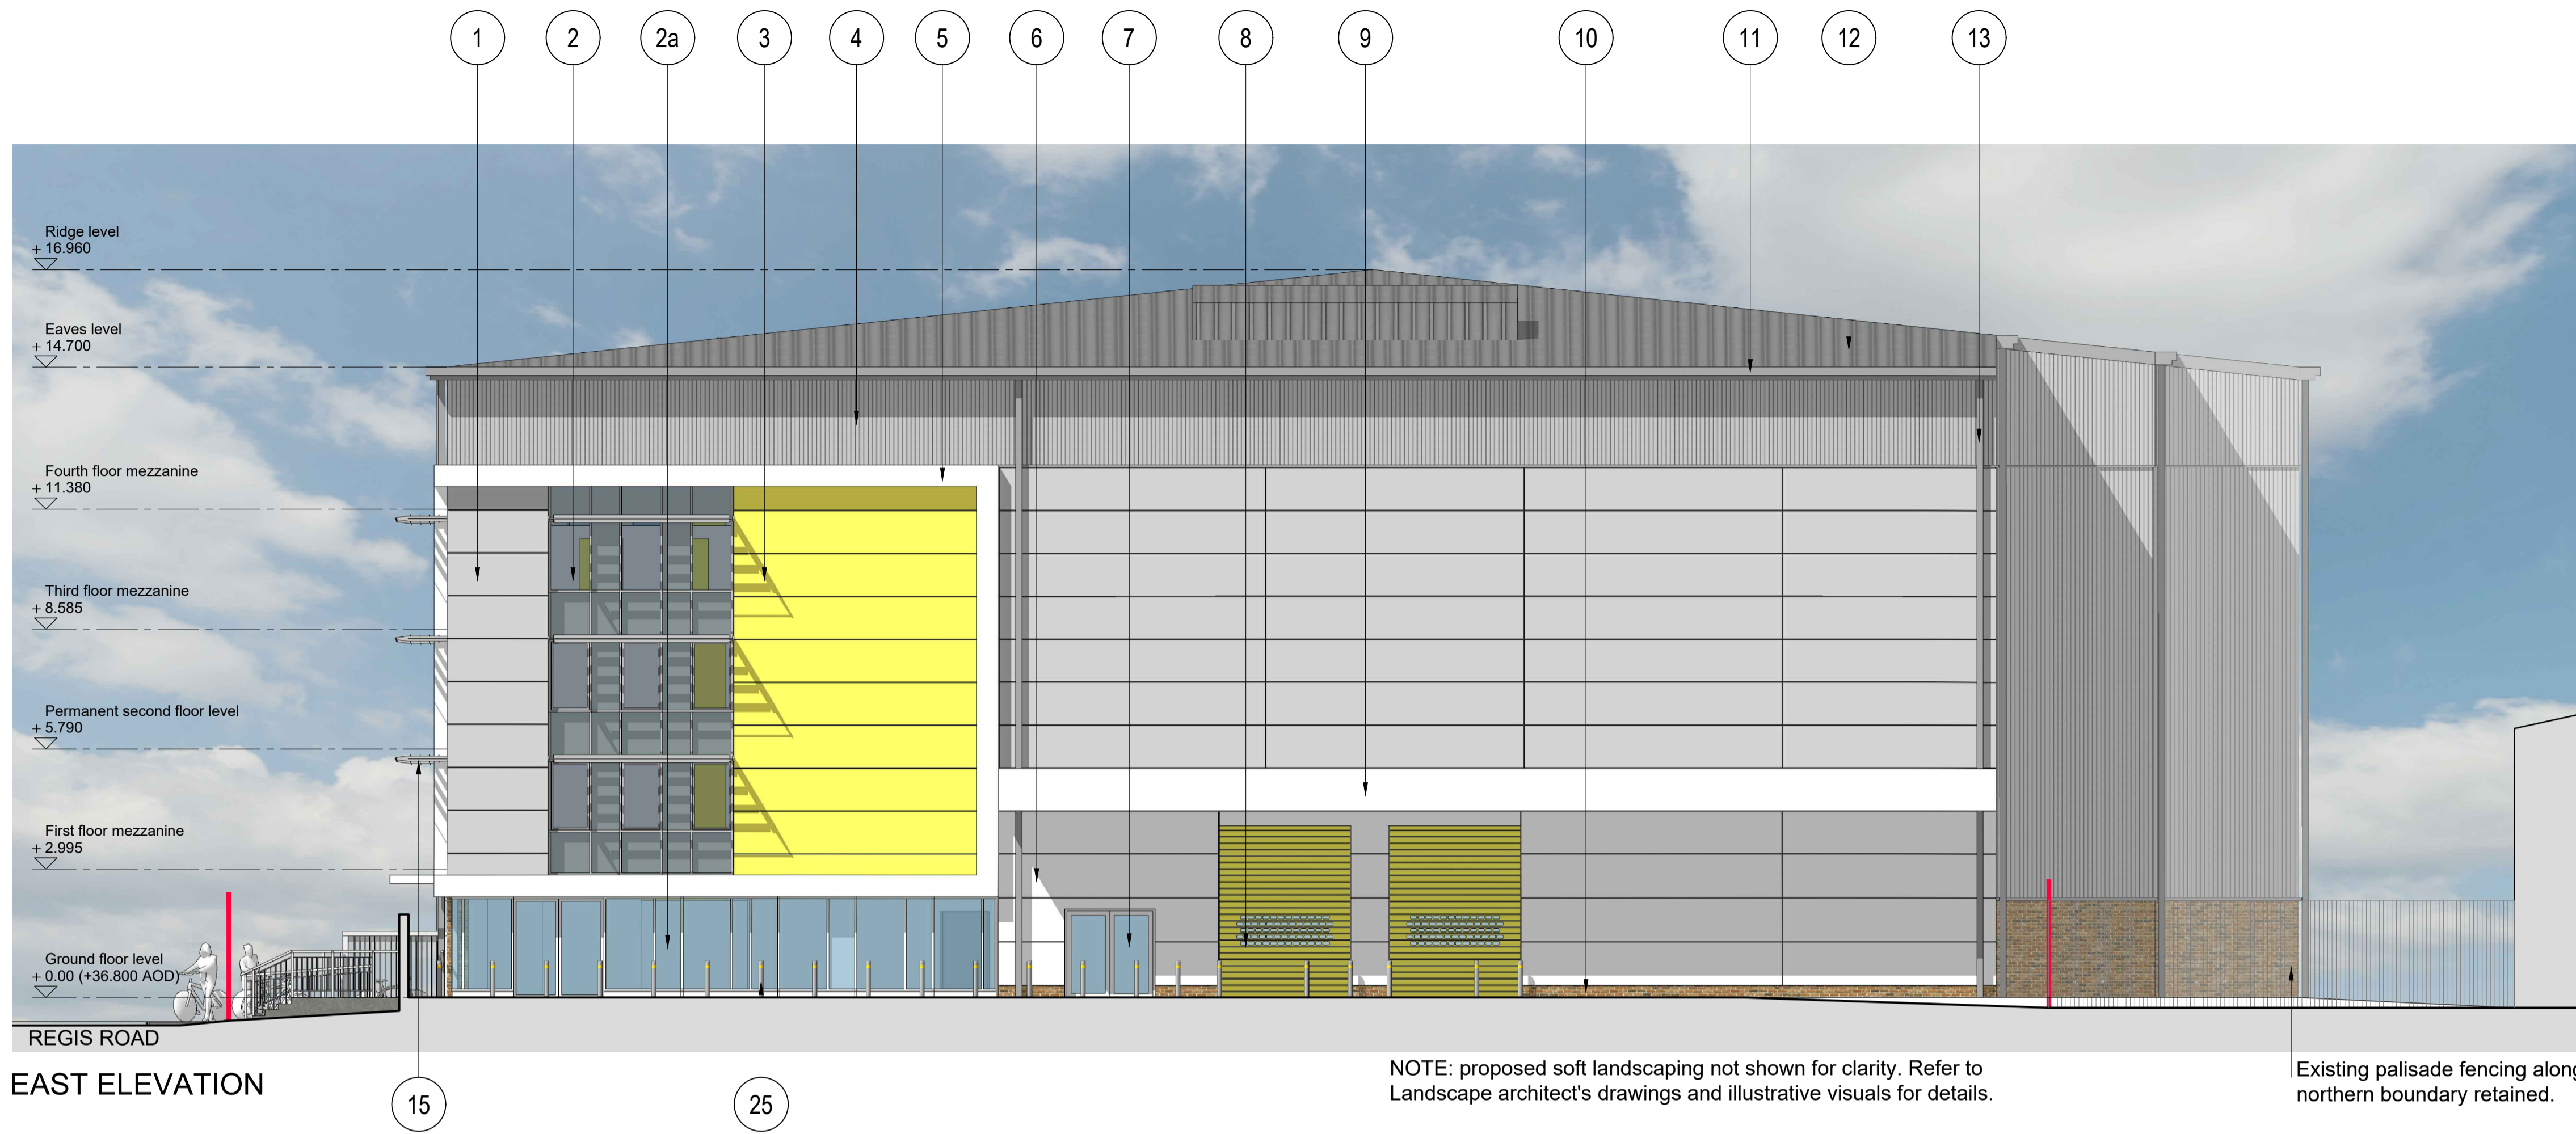

EAST ELEVATION

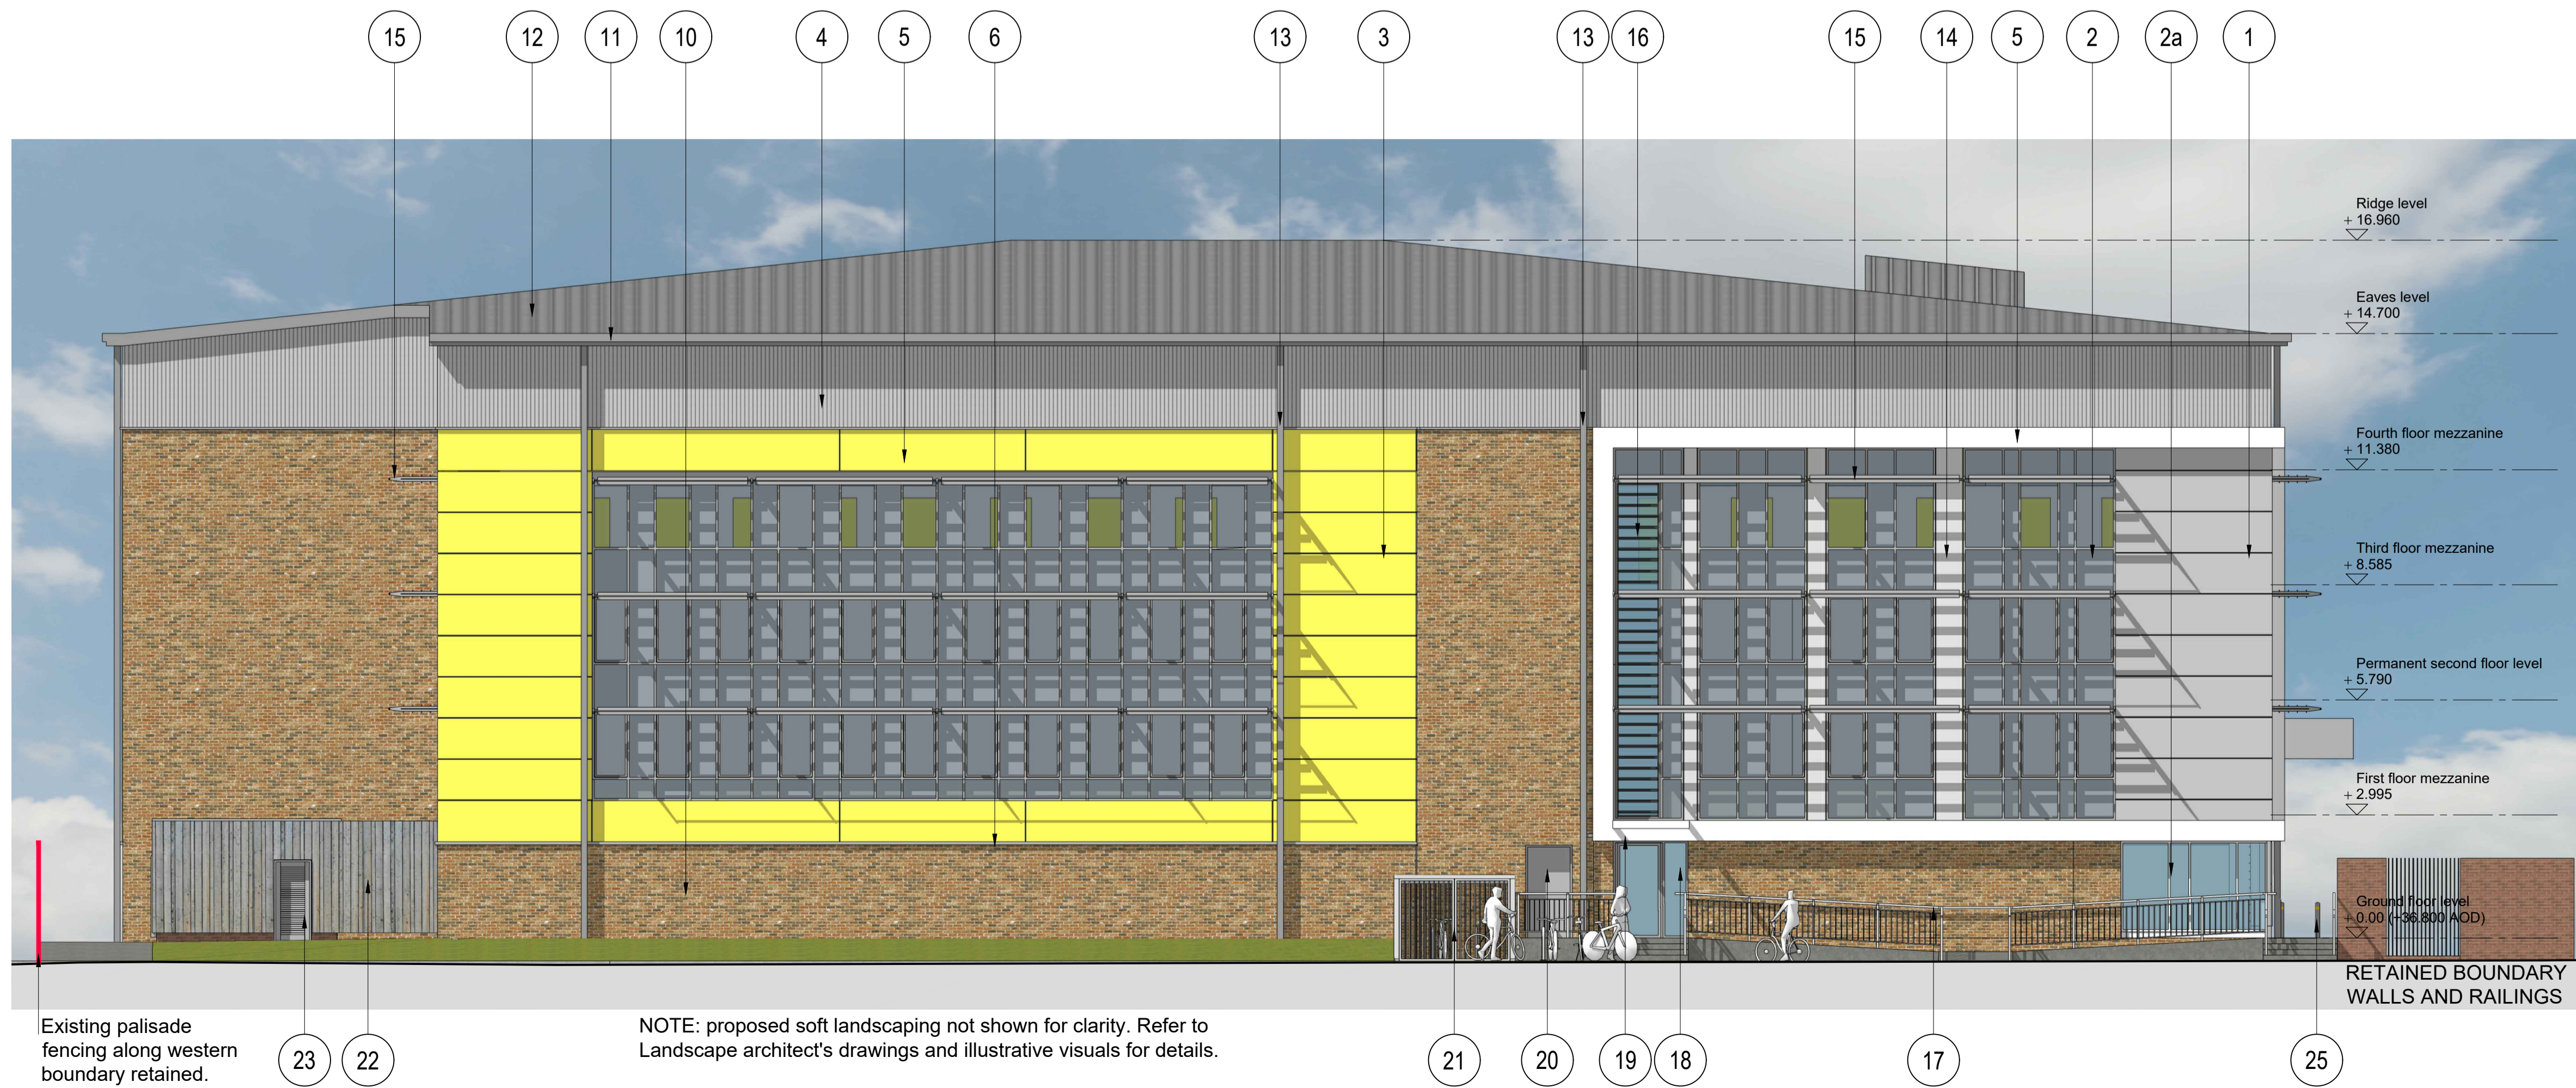

SOUTH ELEVATION

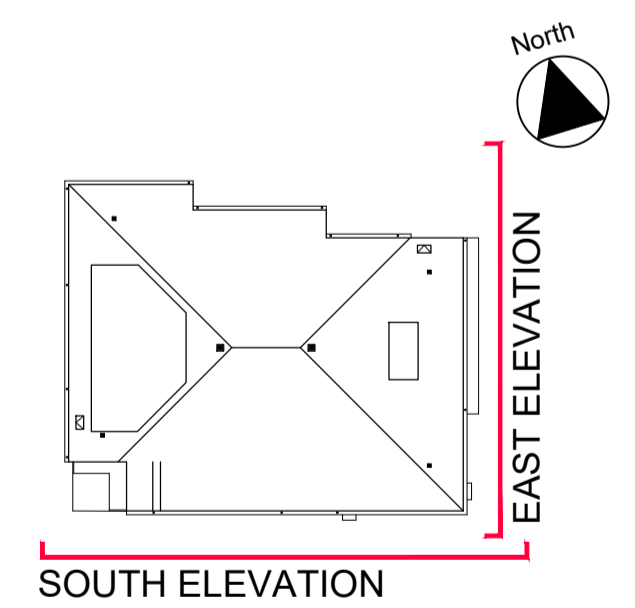

MountfordPigott

**BIG YELLOW SELF STORAGE
 KENTISH TOWN**

**EAST AND SOUTH ELEVATIONS
 AS PROPOSED
 2314-P09-A**

1:100@A1 / 1:200@A3 27.05.2022
 DRAWN BY WMS