


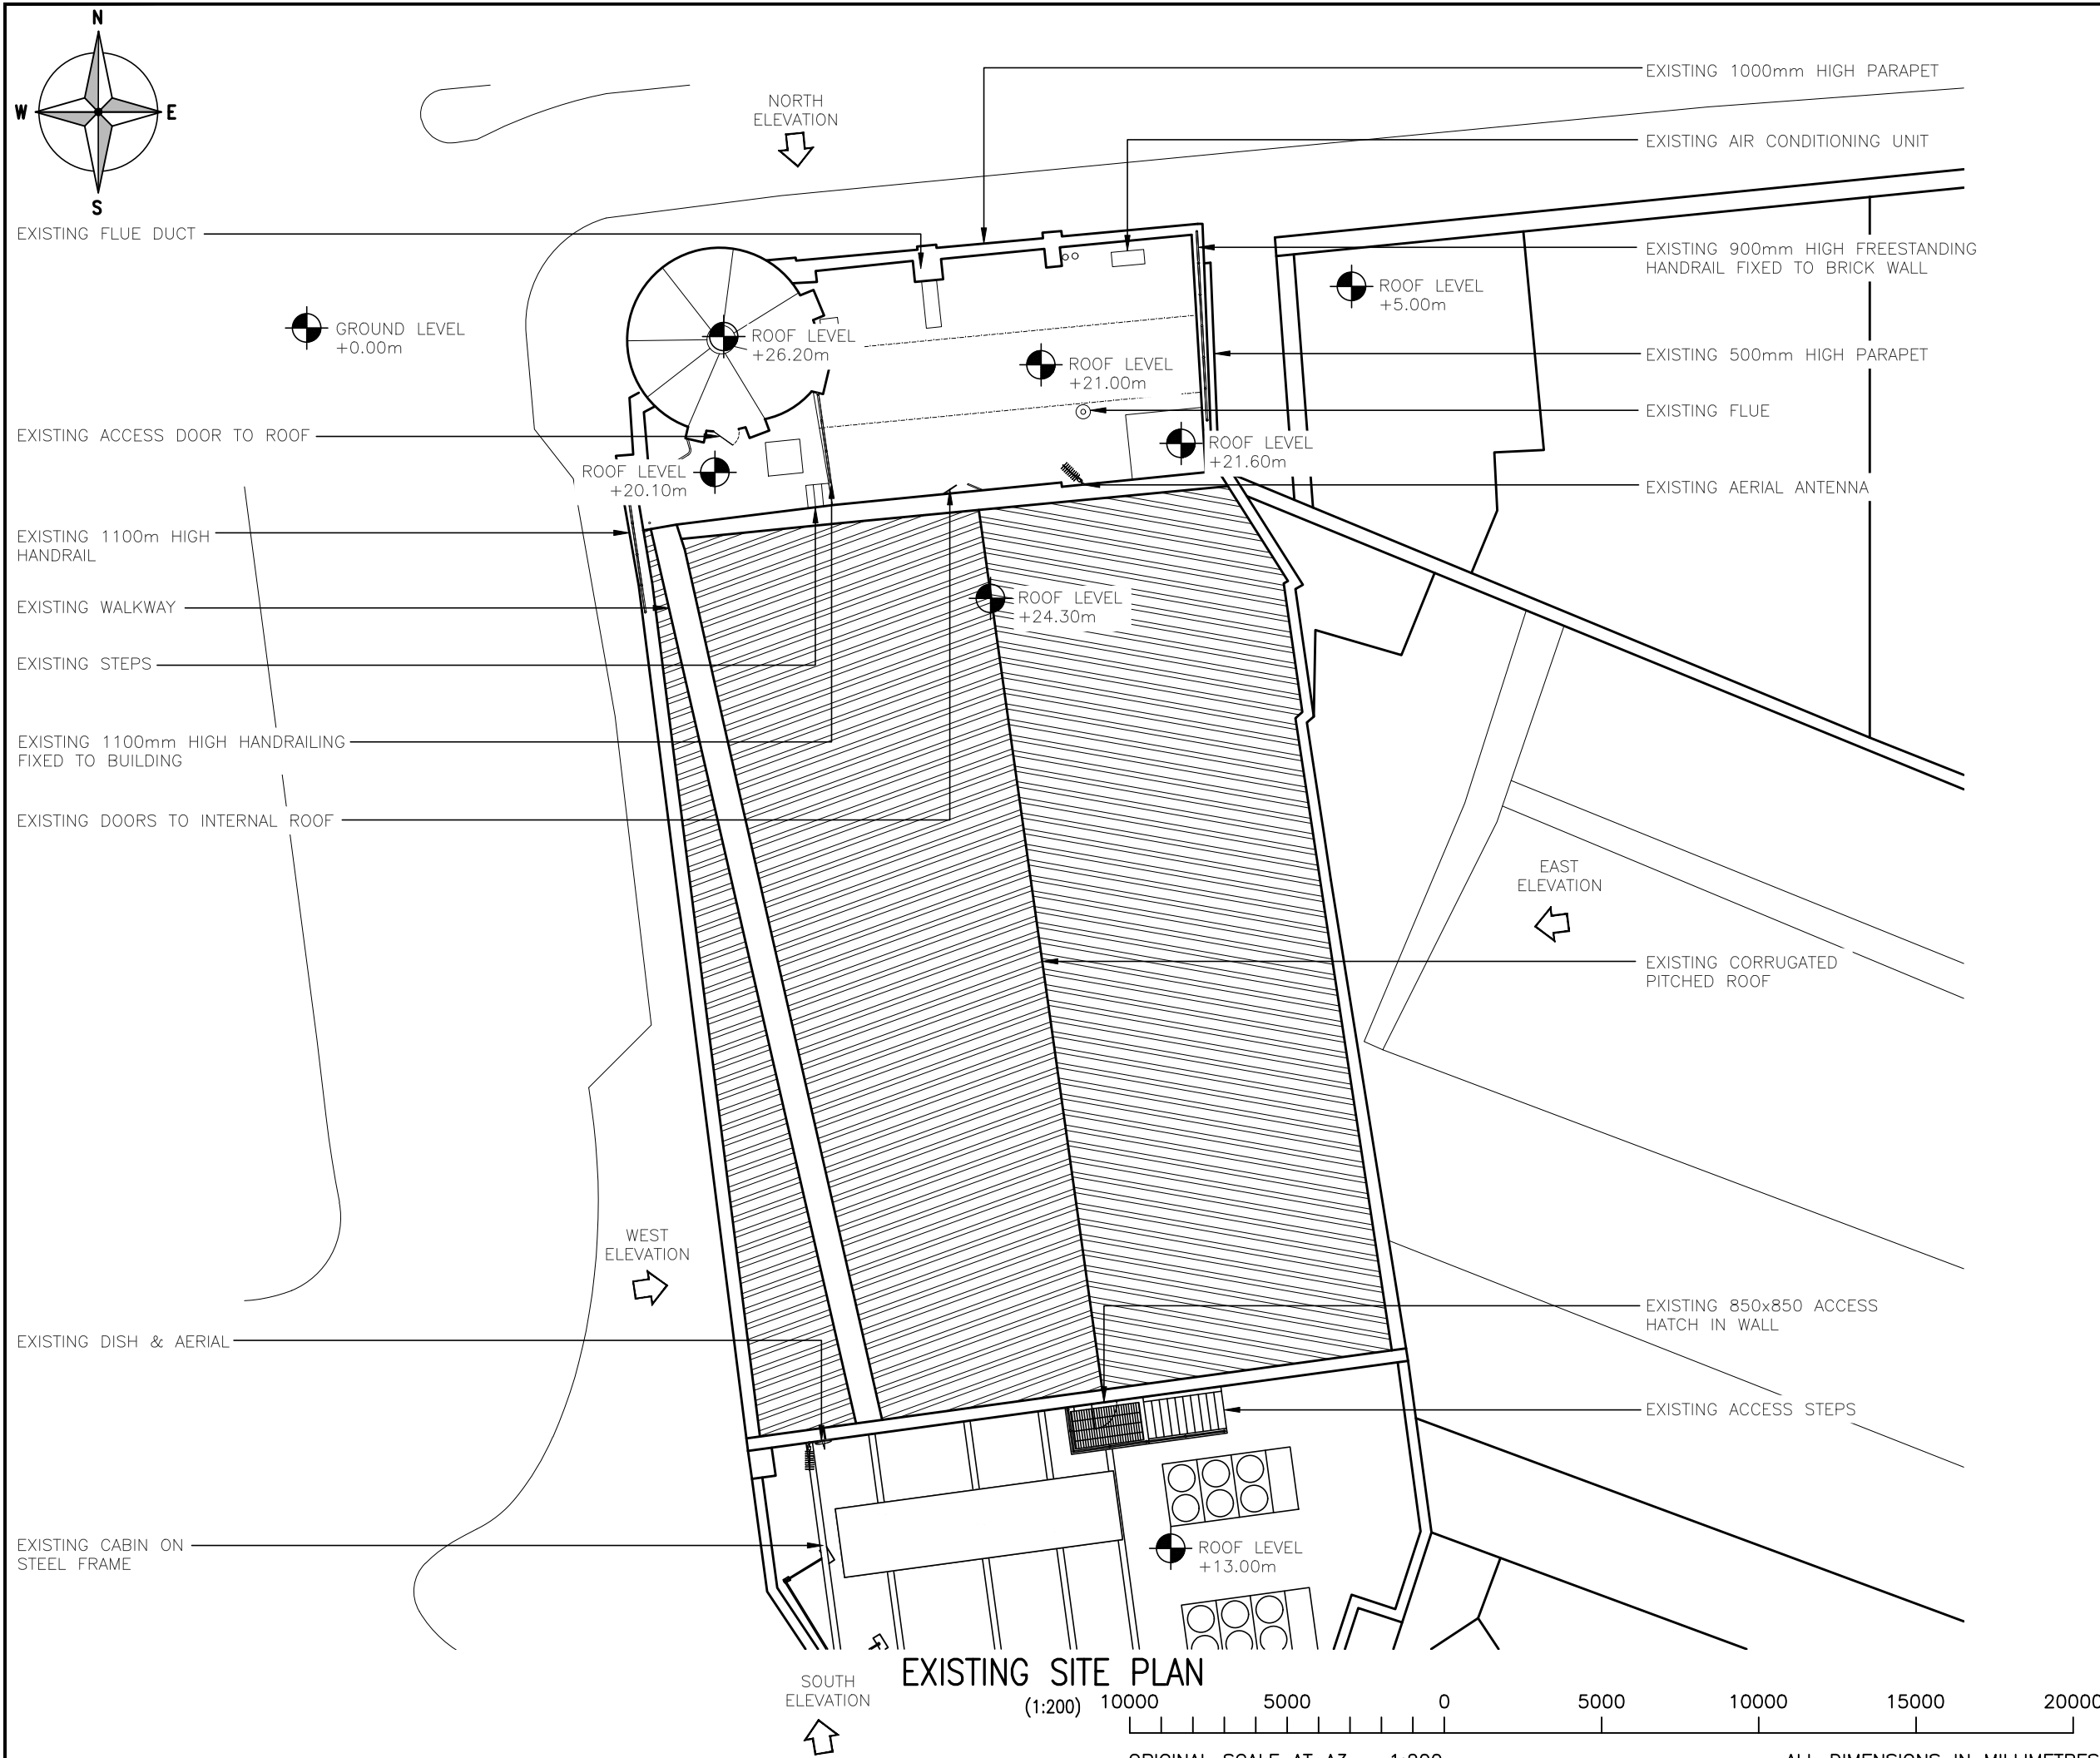

ALL DIMENSIONS ARE IN mm UNLESS NOTED OTHERWISE

N.G.R

E: 530452

N: 182975

NOTES:

A	Issued for Approval	ICS	ICS	28.11.22
REV	MODIFICATION	BY	CH	DATE

Cell Name		Opt.
SCALA BUILDING		A
Cell ID No		
CORNERSTONE	VMO2	VF
15076522 E331114	073403	N/A

Site Address / Contact Details

SCALA BUILDING
275 PENTONVILLE ROAD
LONDON
N1 9NL

Drawing Title:
EXISTING SITE PLAN

Purpose of issue:	PLANNING	Dwg Rev:
Drawing Number:	200	A

Surveyed By:	Original Sheet Size:	Pack Issue:		
ICS	A3			
Drawn:	Date:	Checked:	Date:	
ICS	28.11.22	ICS	28.11.22	B

SDNT0005 Version 1.0