
 


SITE PLAN 1:1250

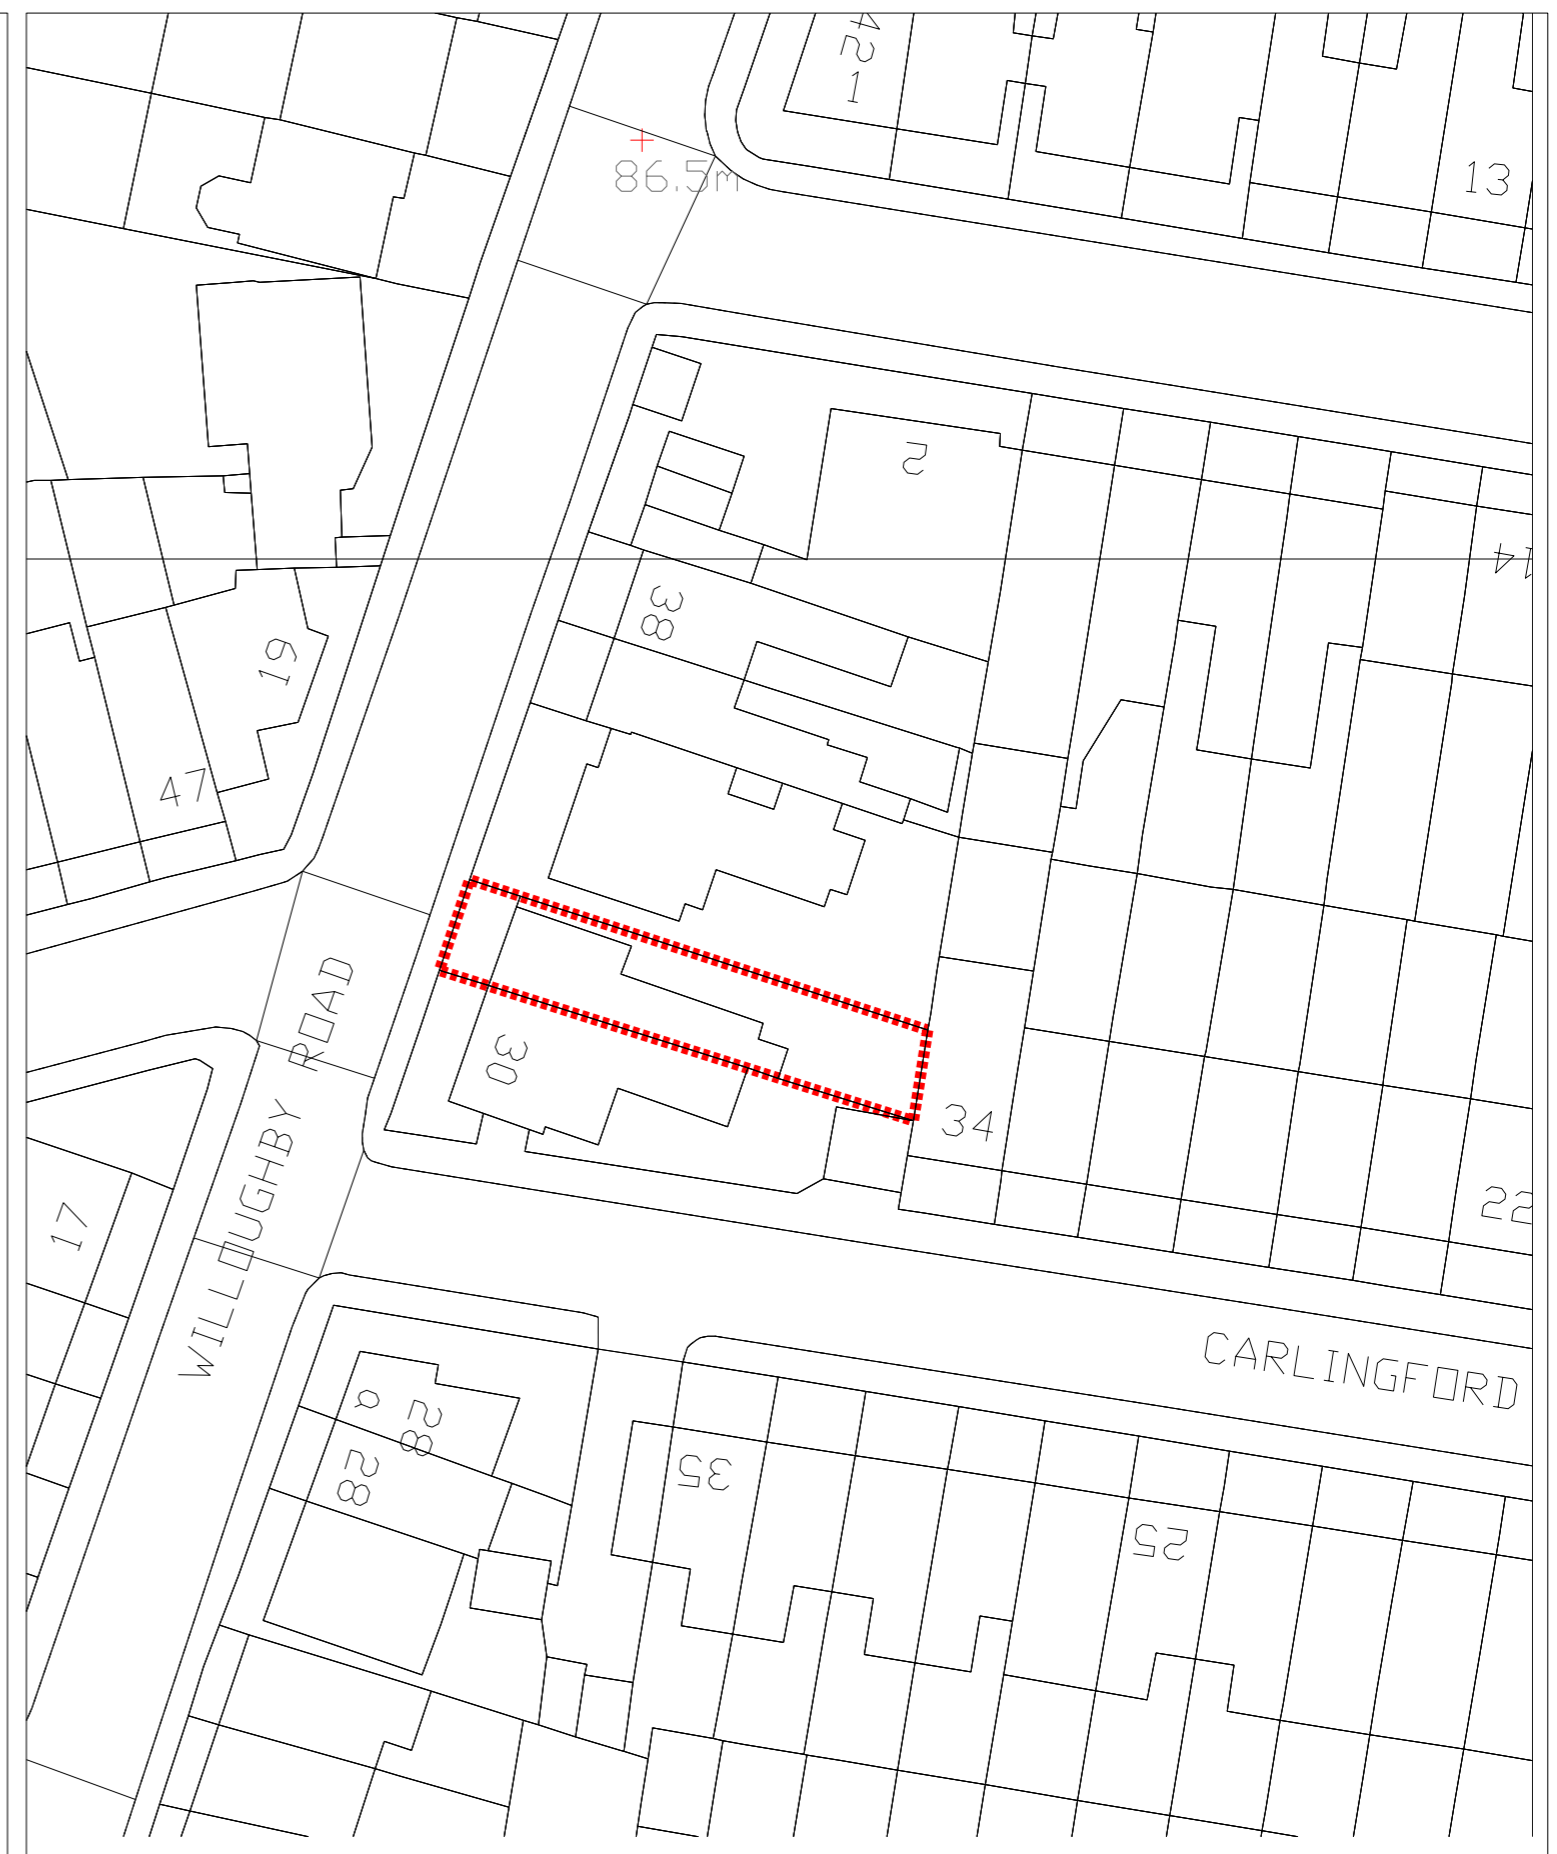

BLOCK PLAN 1:500

Rev:	Notes: Unless stated otherwise, all dimensions are in millimetres. All dimensions to be checked and confirmed on site by contractor and as such are to be his responsibility. Any errors, omissions or discrepancies on this drawing are to be reported to the architect.	JOE WRIGHT ARCHITECTS <small>t: www.joewrightarchitects.co.uk e: info@joewrightarchitects.co.uk</small>	Project: 32 Willoughby Road, NW3 1RU	Scale: 1:1250 & 1:500 @ A3	Date: 14.12.21
			Drawing: Existing Drawing	Drwg No: 2104-01_PL_000	Rev: /
Title: Site and Block Plans					