




EXISTING FRONT ELEVATION
SCALE 1:100

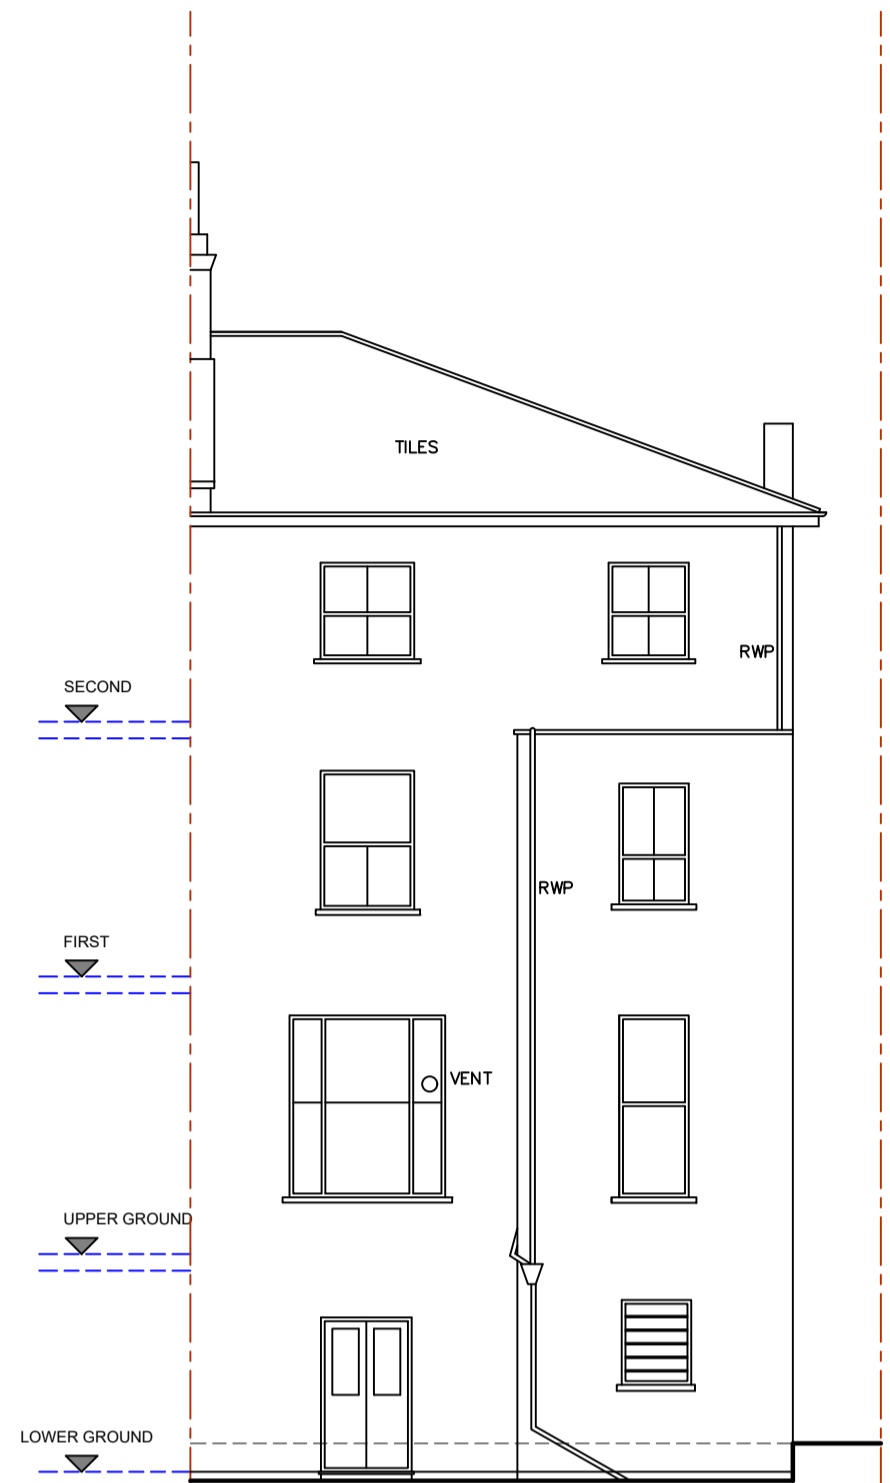


EXISTING REAR ELEVATION
SCALE 1:100

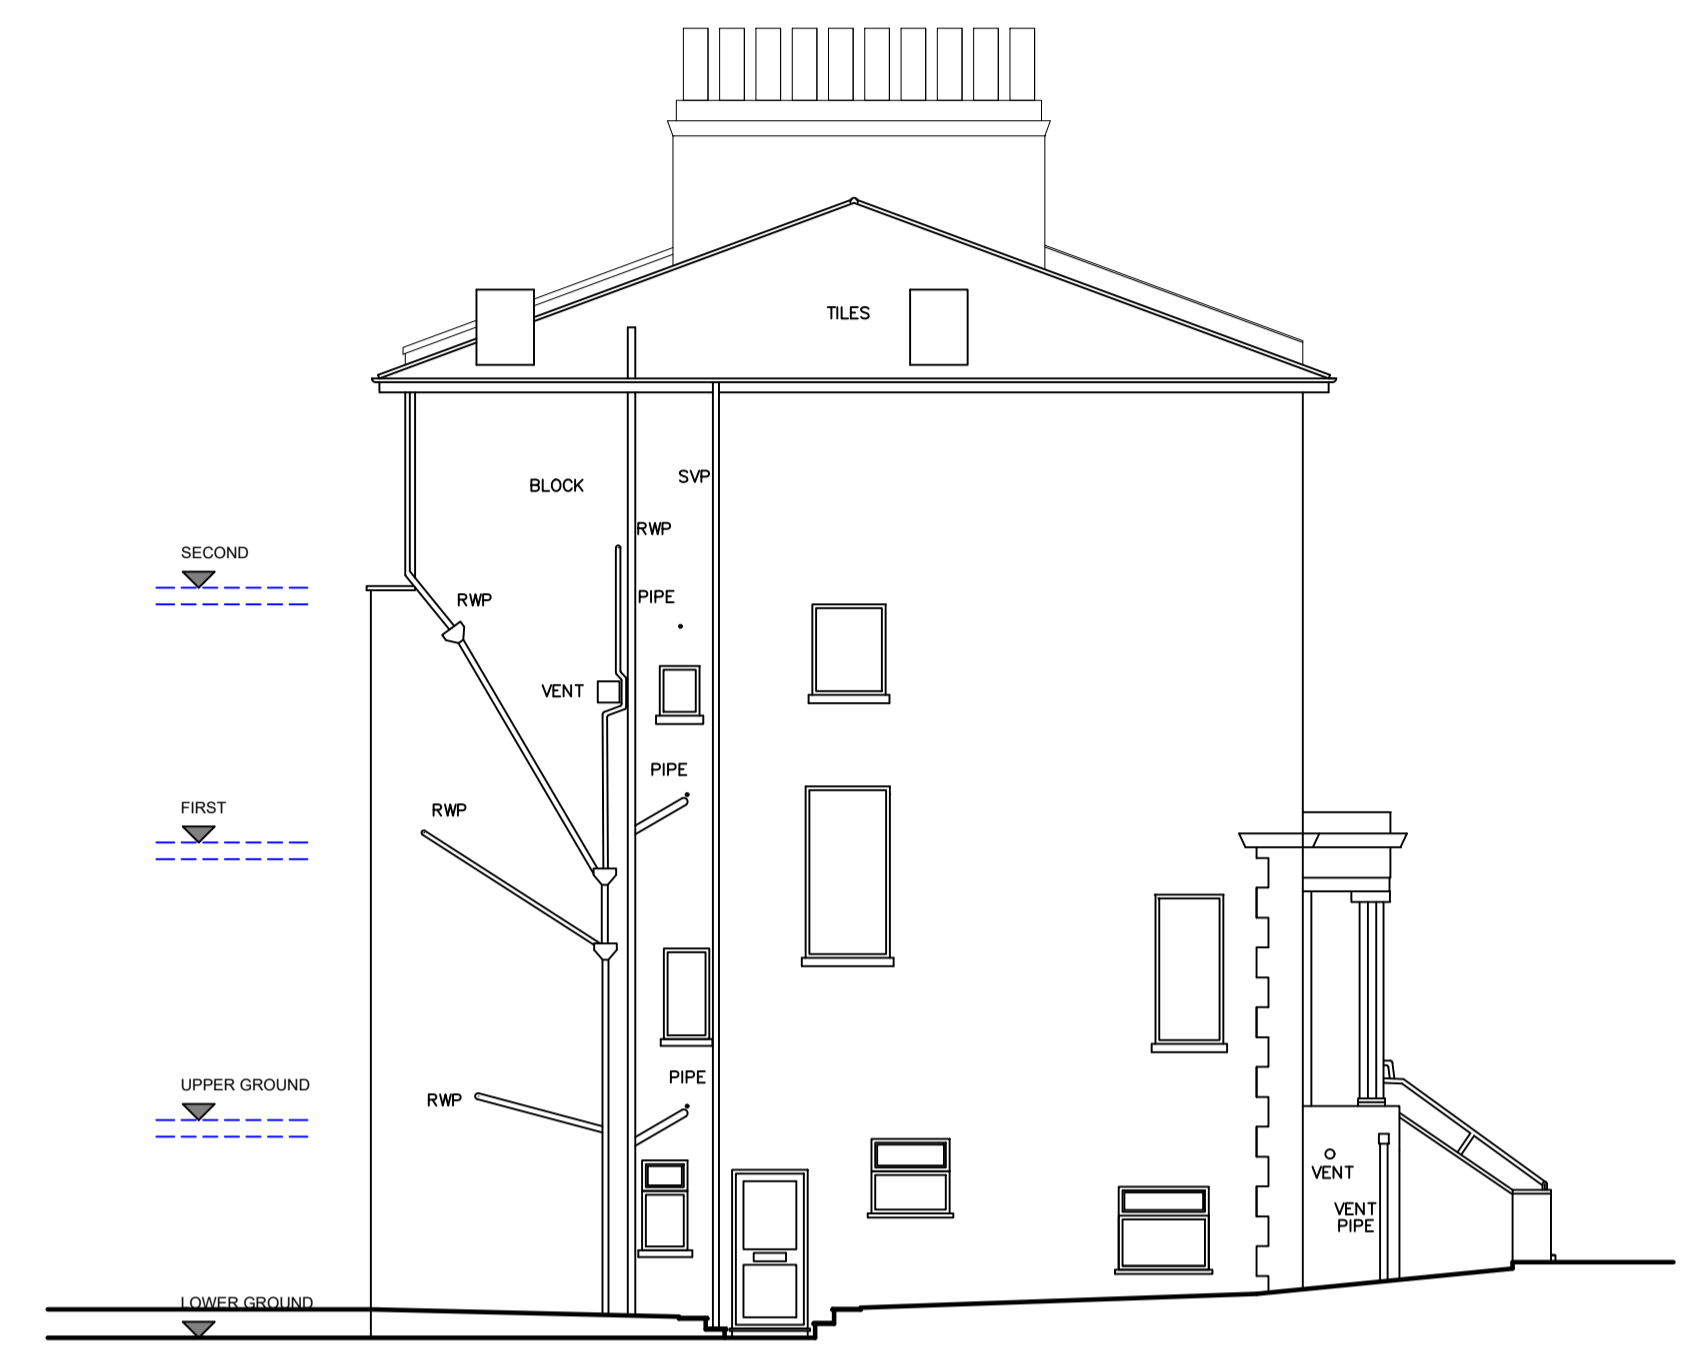


EXISTING SIDE ELEVATION
SCALE 1:100

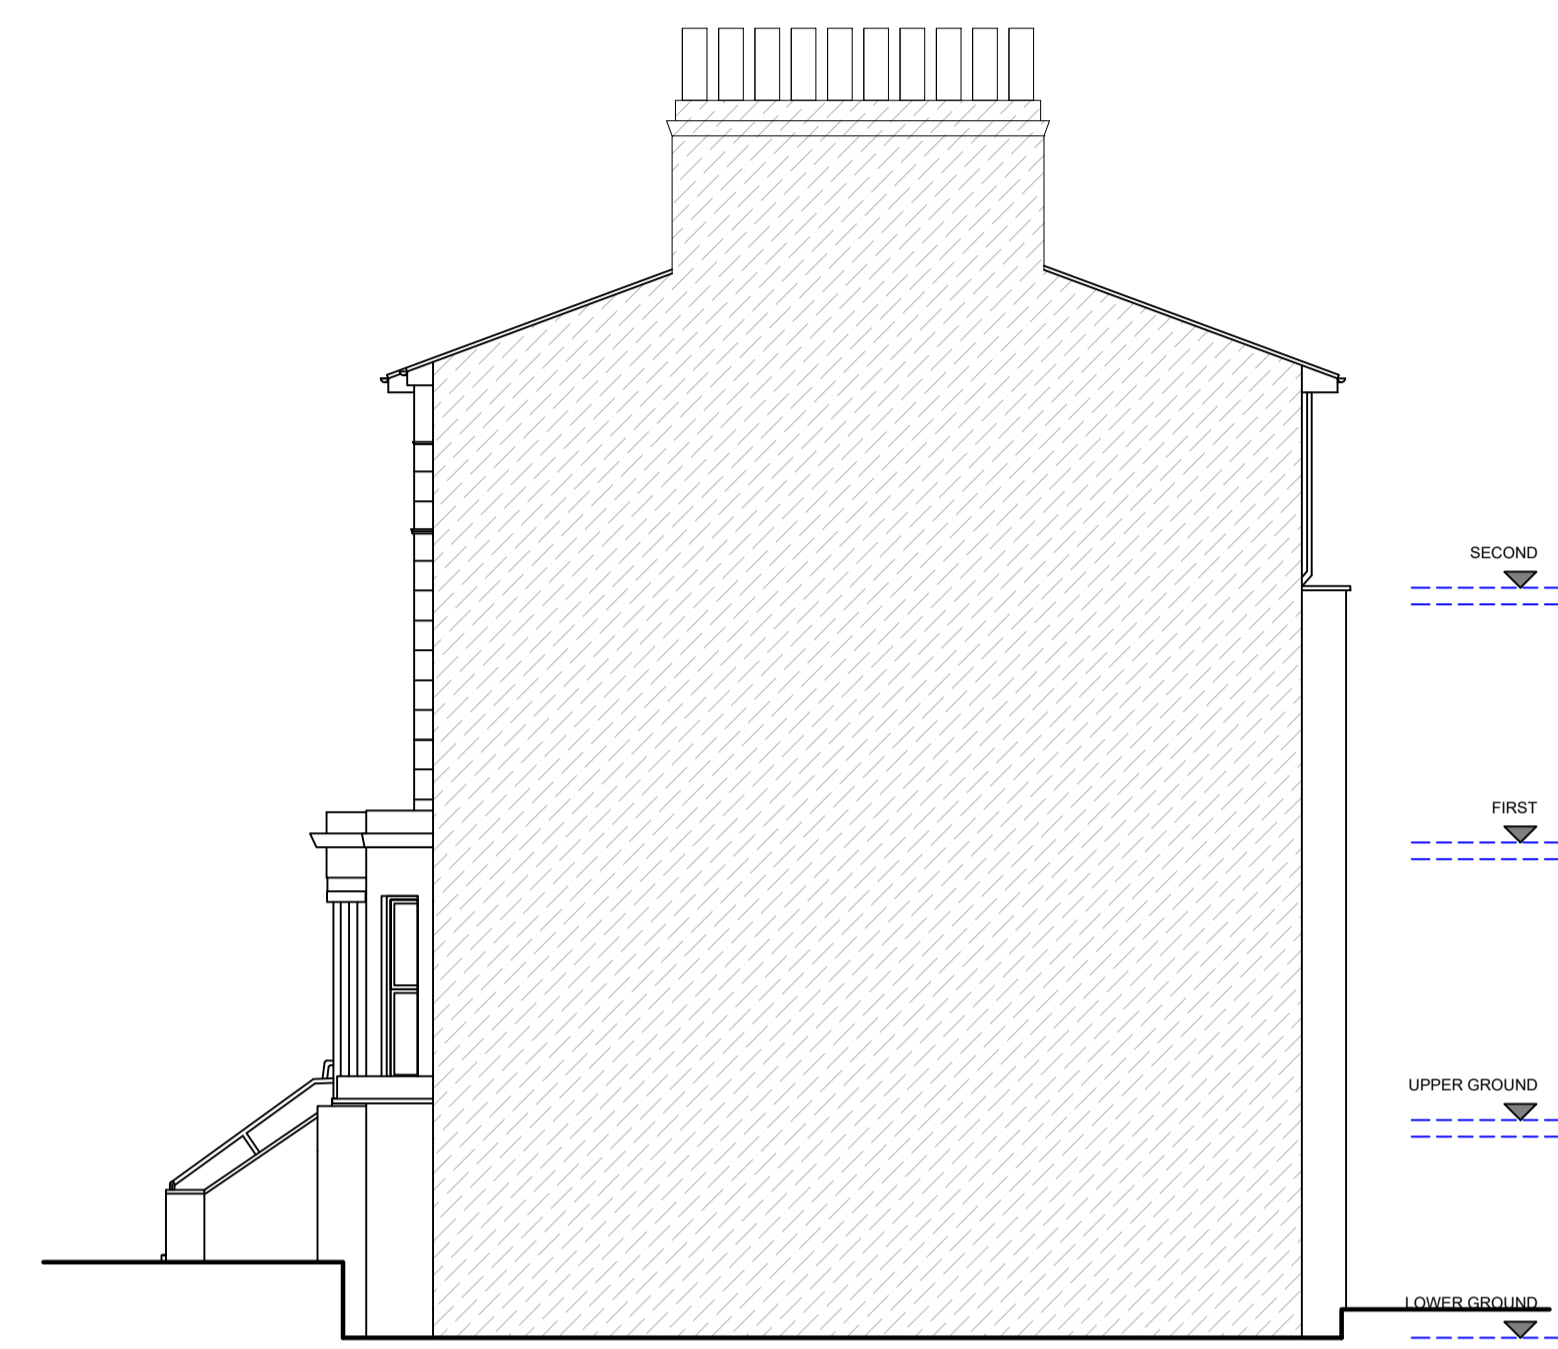


EXISTING SIDE ELEVATION
SCALE 1:100

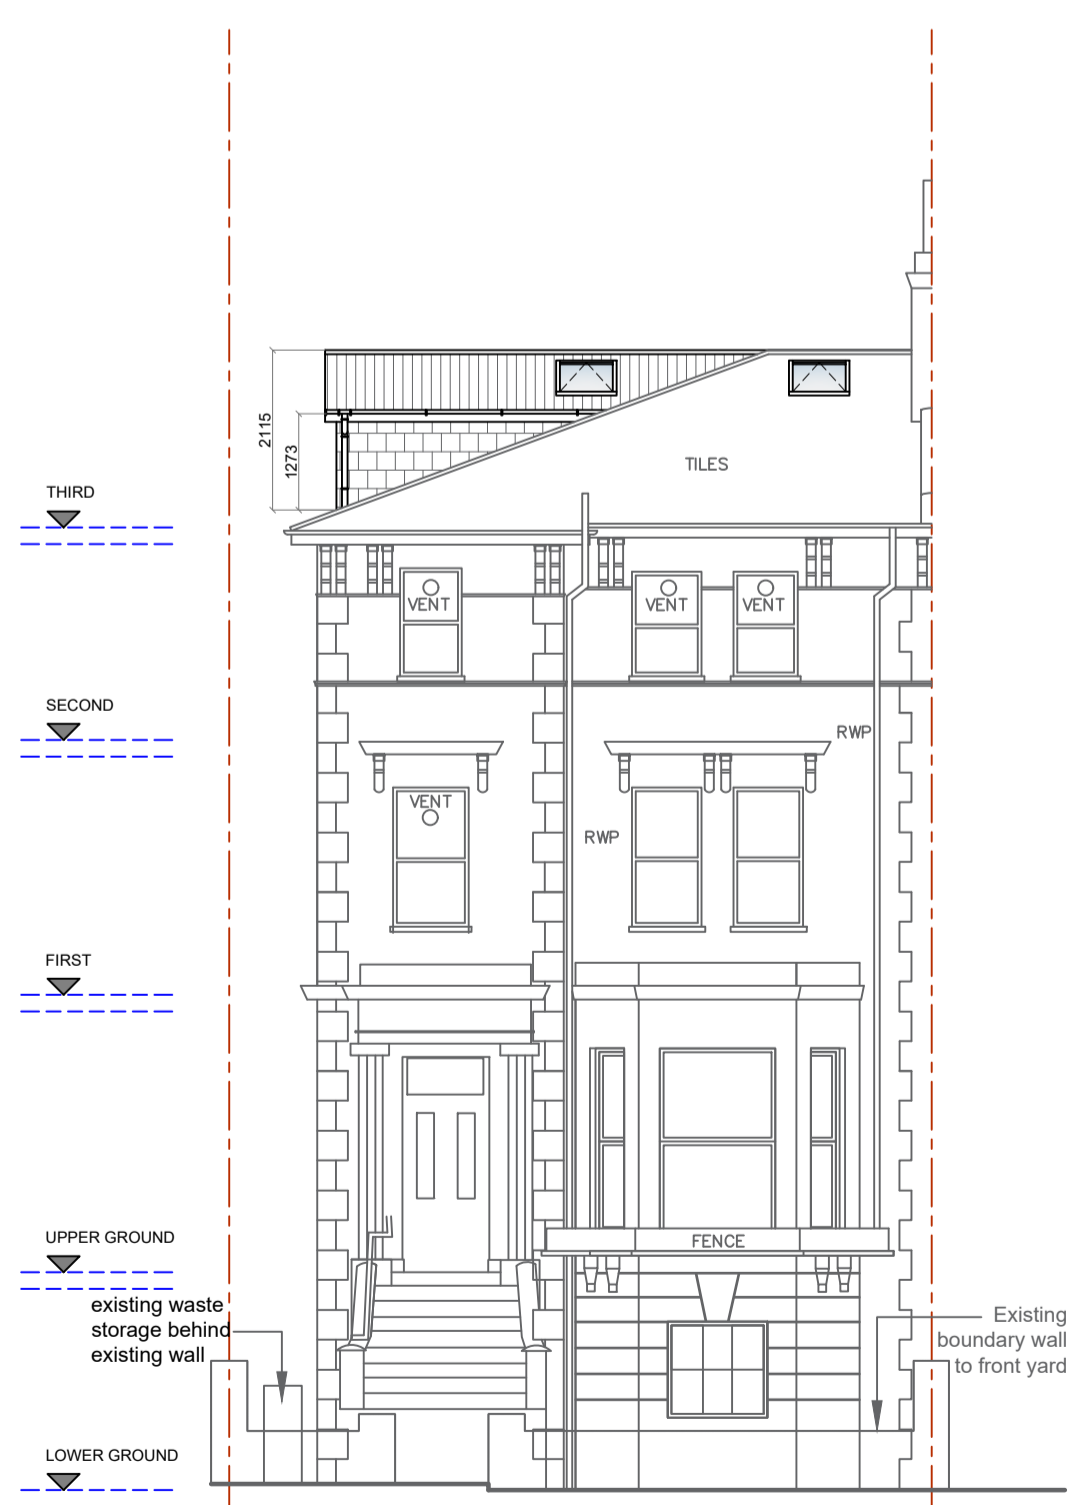


PROPOSED FRONT ELEVATION
SCALE 1:100

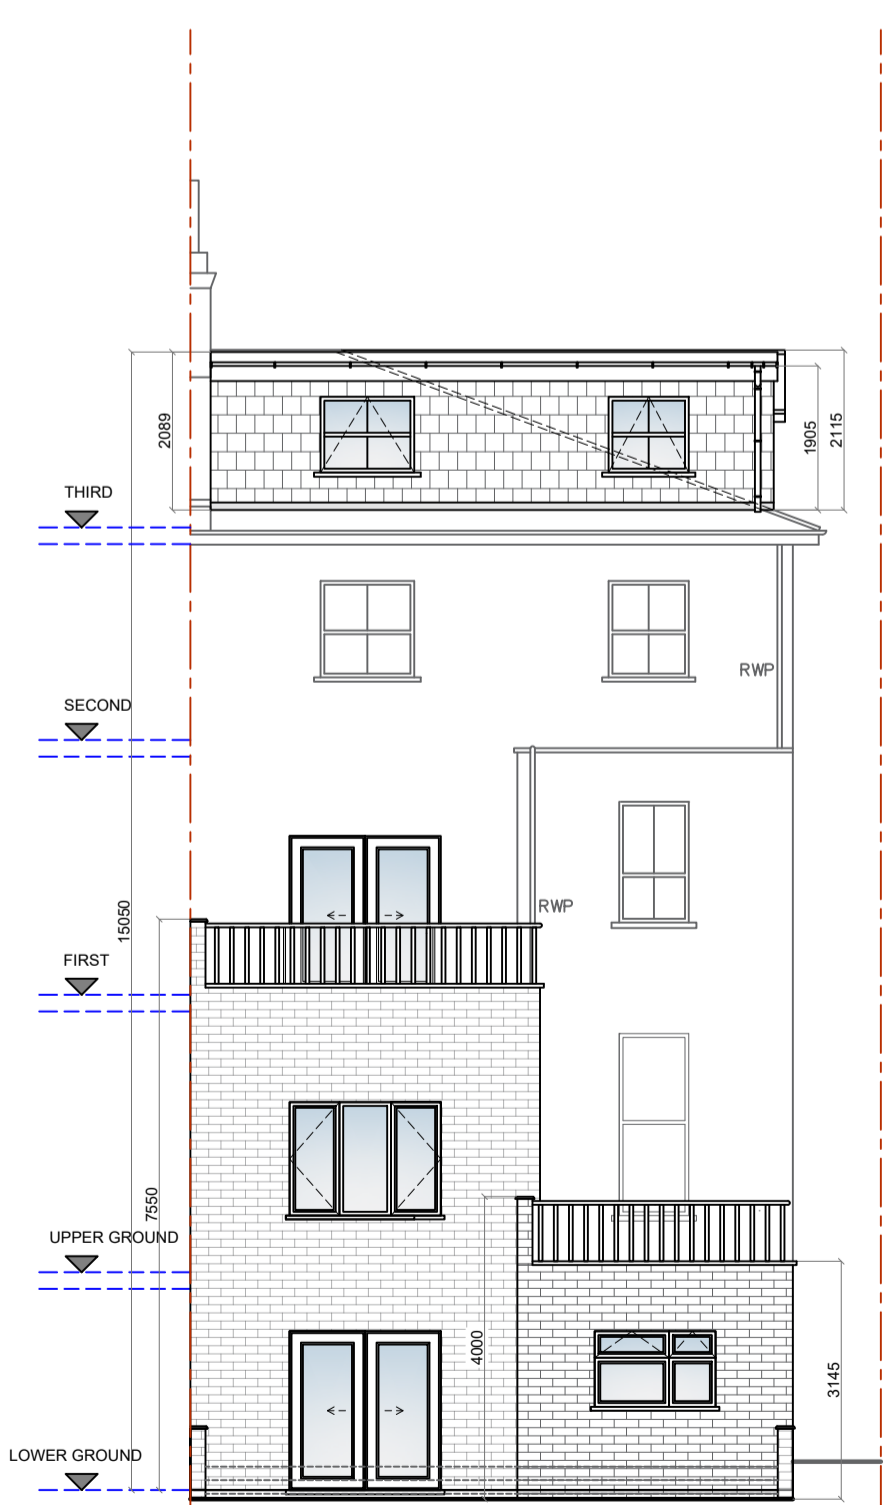

PROPOSED REAR ELEVATION
SCALE 1:100

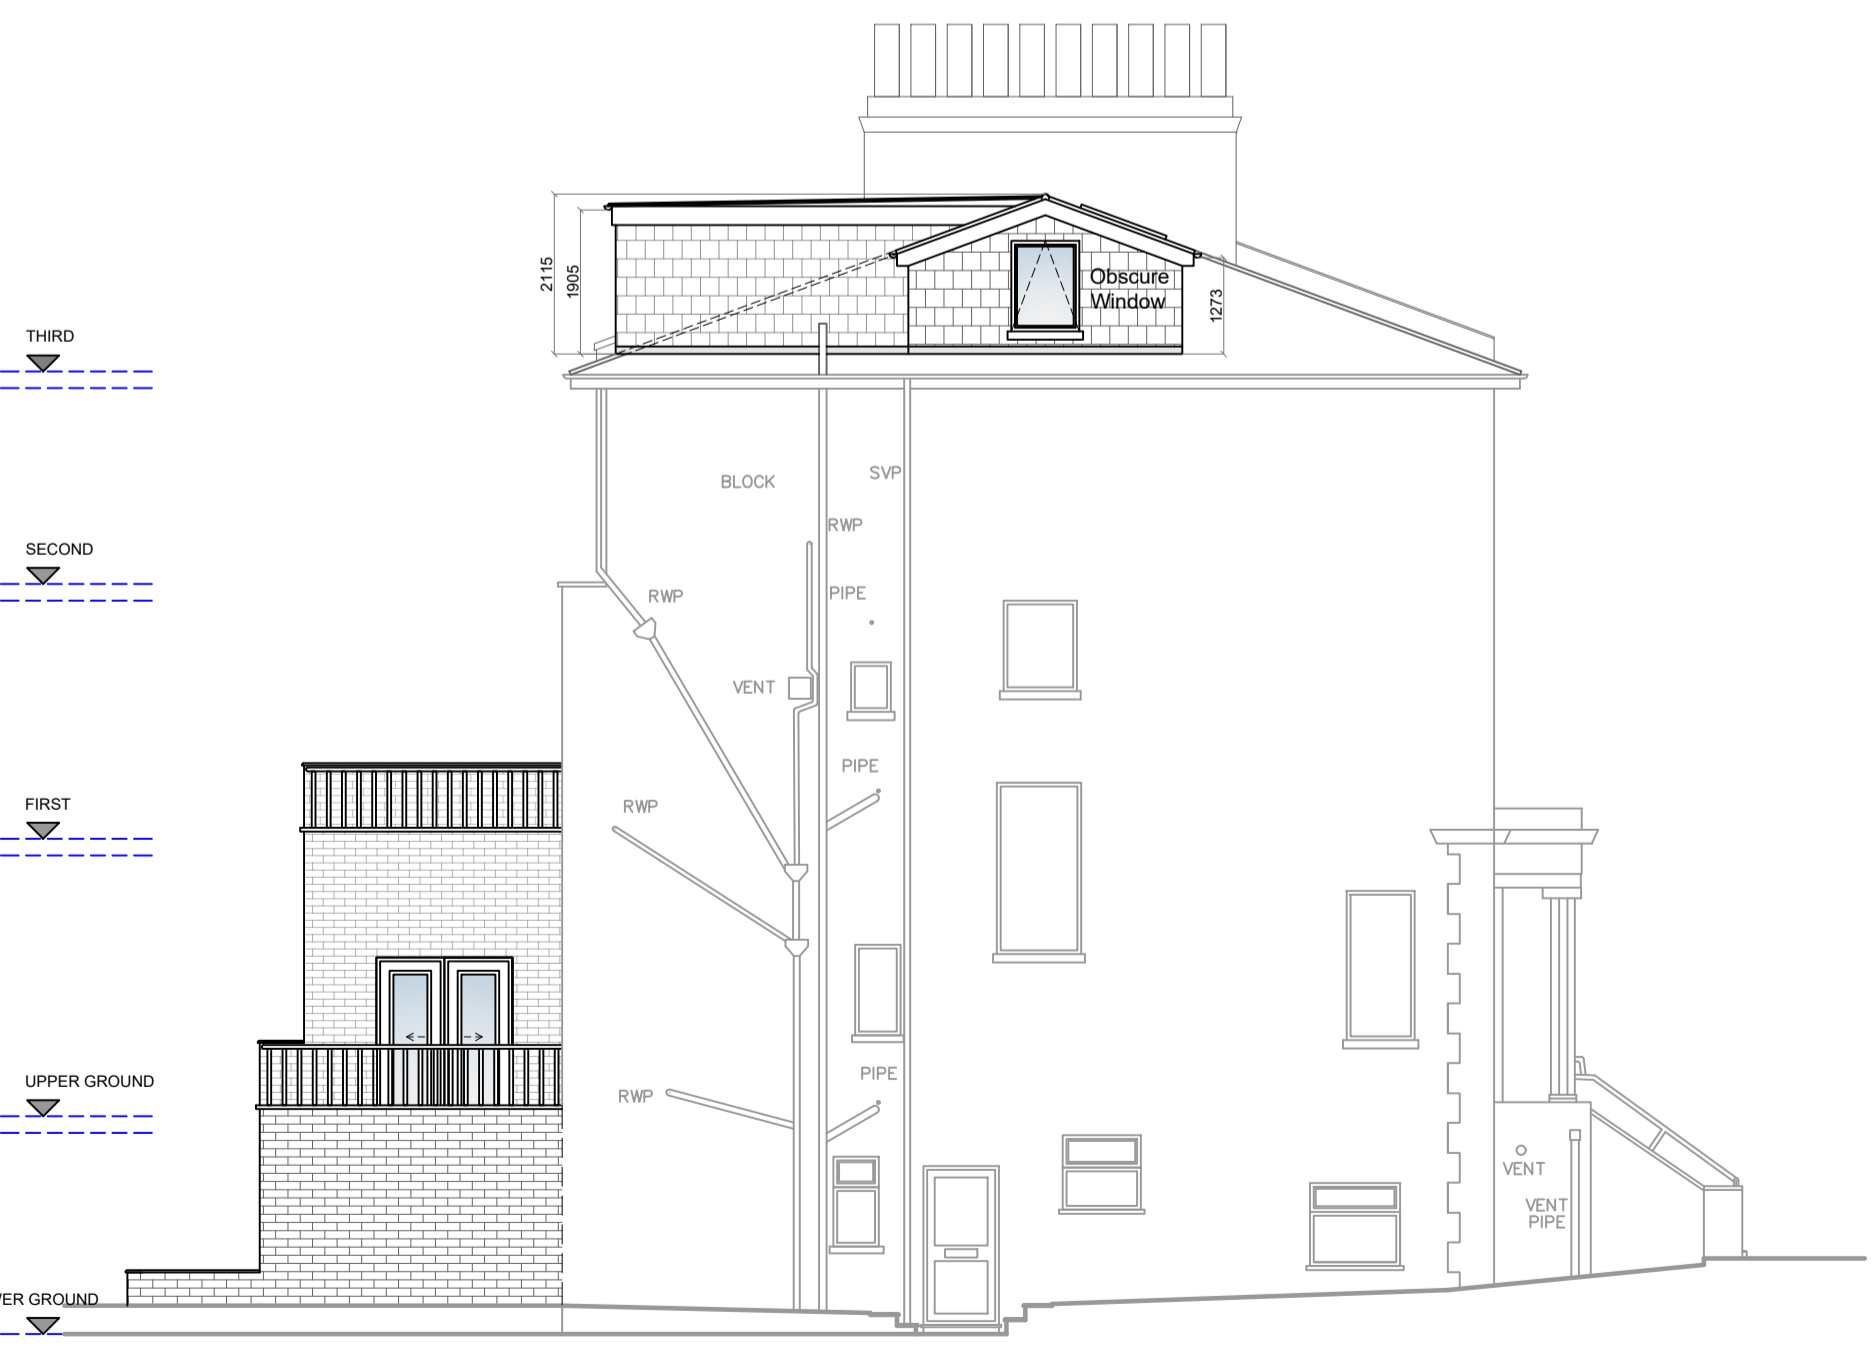

PROPOSED SIDE ELEVATION
SCALE 1:100

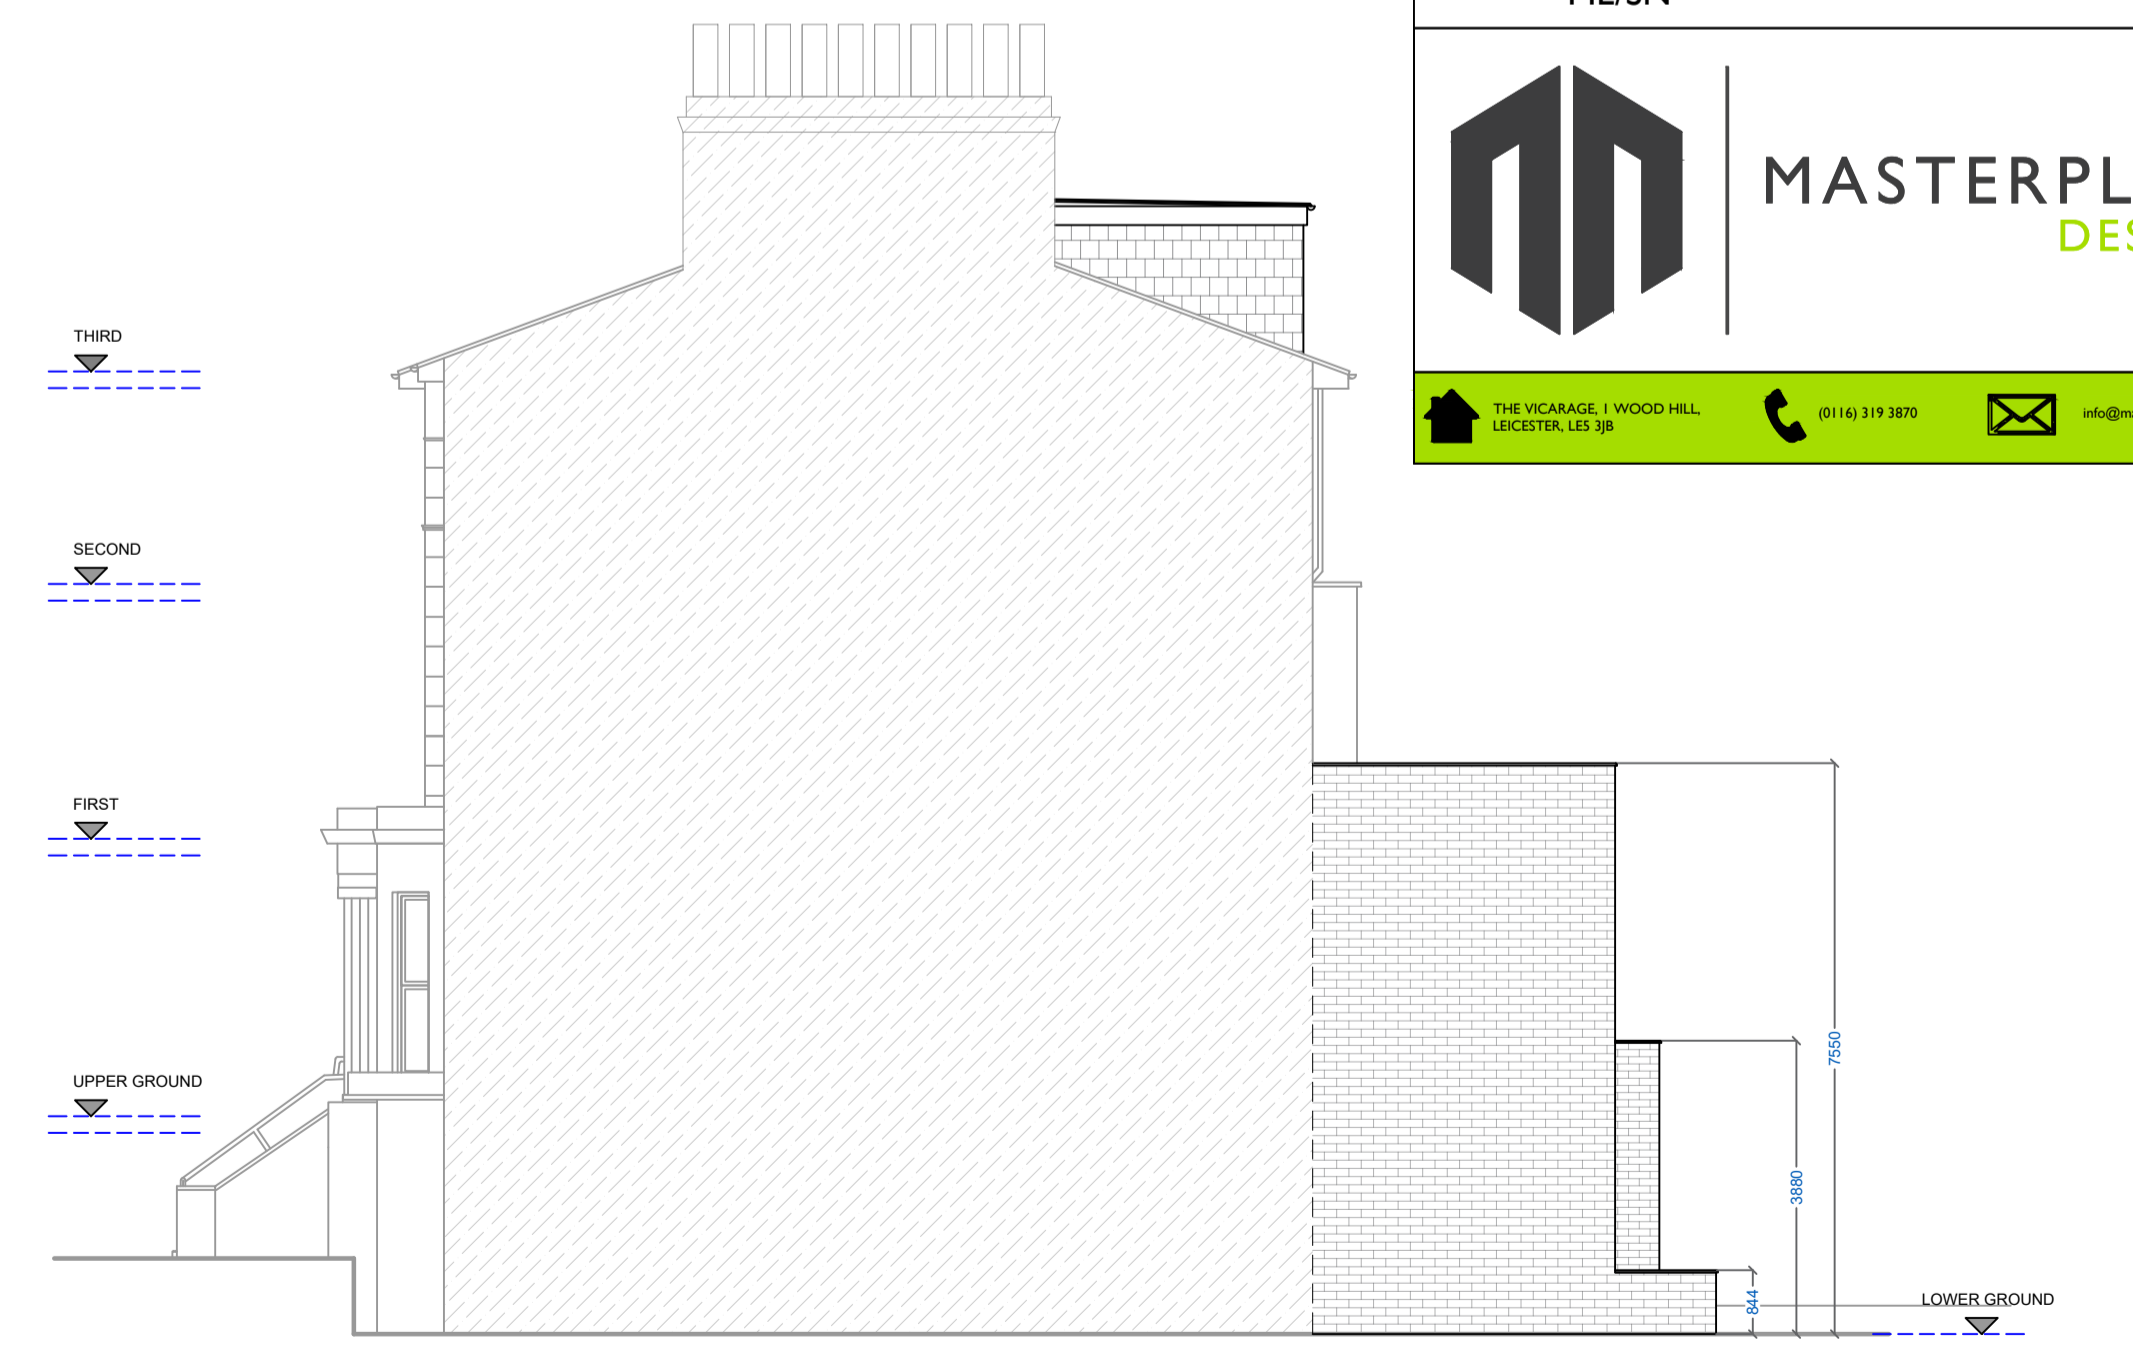

PROPOSED SIDE ELEVATION
SCALE 1:100

REVISIONS			
REV.	DESCRIPTION	BY:	DATE:
E	AMENDED PLANS	ME	03.02.2023
C	AMENDED PLANS	ME	24.01.2023
B	AMENDED PLANS	ME	20.01.2023

NOTES:
 1. Do not scale. Plotted dimensions are to be undertaken as current information. All dimensions are to be checked and confirmed on site prior to any works undertaken by the contractor. Any discrepancies found to be immediately reported to the consultants, if in doubt please ask.
 2. Masterplan Design Ltd have been employed solely for producing Planning / Standard Building Regulation drawings for this project, and will not be held liable for any works conducted on site or elsewhere. Any further services from Masterplan Design Ltd would need to be agreed in writing.
 3. COPYRIGHT
 This drawing is the copyright of Masterplan Design Ltd and is intended for the sole use of the person named above. It cannot be reproduced without the permission of Masterplan Design Ltd.

DRAWING STAGE:

FEASIBILITY	TENDER
PLANNING	CONSTRUCTION
BUILDING REGULATIONS	AS BUILT

PROJECT:
 38 PRIORY ROAD, LONDON, NW6 4SJ

PROJECT DESCRIPTION:

- DOUBLE STOREY REAR EXTENSION TO LOWER GF. FLAT.
- SINGLE STOREY REAR EXTENSION TO LOWER GF FLAT.
- CONVERSION FROM DWELLING INTO 1 X 4 BED AND 3 X 2 BED FLATS AND 1 X 1 STUDIO FLAT
- LOFT CONVERSION WITH SIDE AND REAR DORMERS.

CLIENT:
 RAMI INTERNATIONAL LTD

SHEET TITLE :
 EXISTING/PROPOSED ELEVATIONS

REF :
 MPD-1179-PL-02-E

SCALE :
 1:100 @ A1

DATE :
 03.02.2023

DRAWN : ME/SN **CHECKED :** ME

MASTERPLAN DESIGN

THE VICARAGE | WOOD HILL
 UCKFIELD, ESSEX S8

(0146) 319 3870 info@masterplandesign.co.uk