

PL 1	25/10/2022	Planning Submission	VK
REV	DATE	REASON FOR ISSUE	INITIAL


PROJECT			
59 Dartmouth Park Rd, London, NW5 1SL			
DRAWING TITLE		PROJECT No.	DWG. No.
Proposed Site Plan		461	A-1.1.0
STATUS		Planning	
SCALE		1:200	
DRAWN		CHECKED	
VK		SR	

**Bradley VanDerStraeten**

STUDIO 16, LONDON FIELDS STUDIOS, 11-17 EXMOUTH PLACE, LONDON E8 3RW  
+44 7376 135 065 WWW.B-VDS.CO.UK

DO NOT SCALE FROM DRAWING. USE MARKED DIMENSIONS. DIMENSIONS TO BE CONFIRMED ON SITE BY CONTRACTOR. TO BE READ IN CONJUNCTION WITH ALL OTHER CONSULTANT DRAWINGS.

ARCHITECT TO BE NOTIFIED IMMEDIATELY OF ANY DISCREPANCIES. COPYRIGHT ON THIS DRAWING TO BE RETAINED BY THE ARCHITECT.

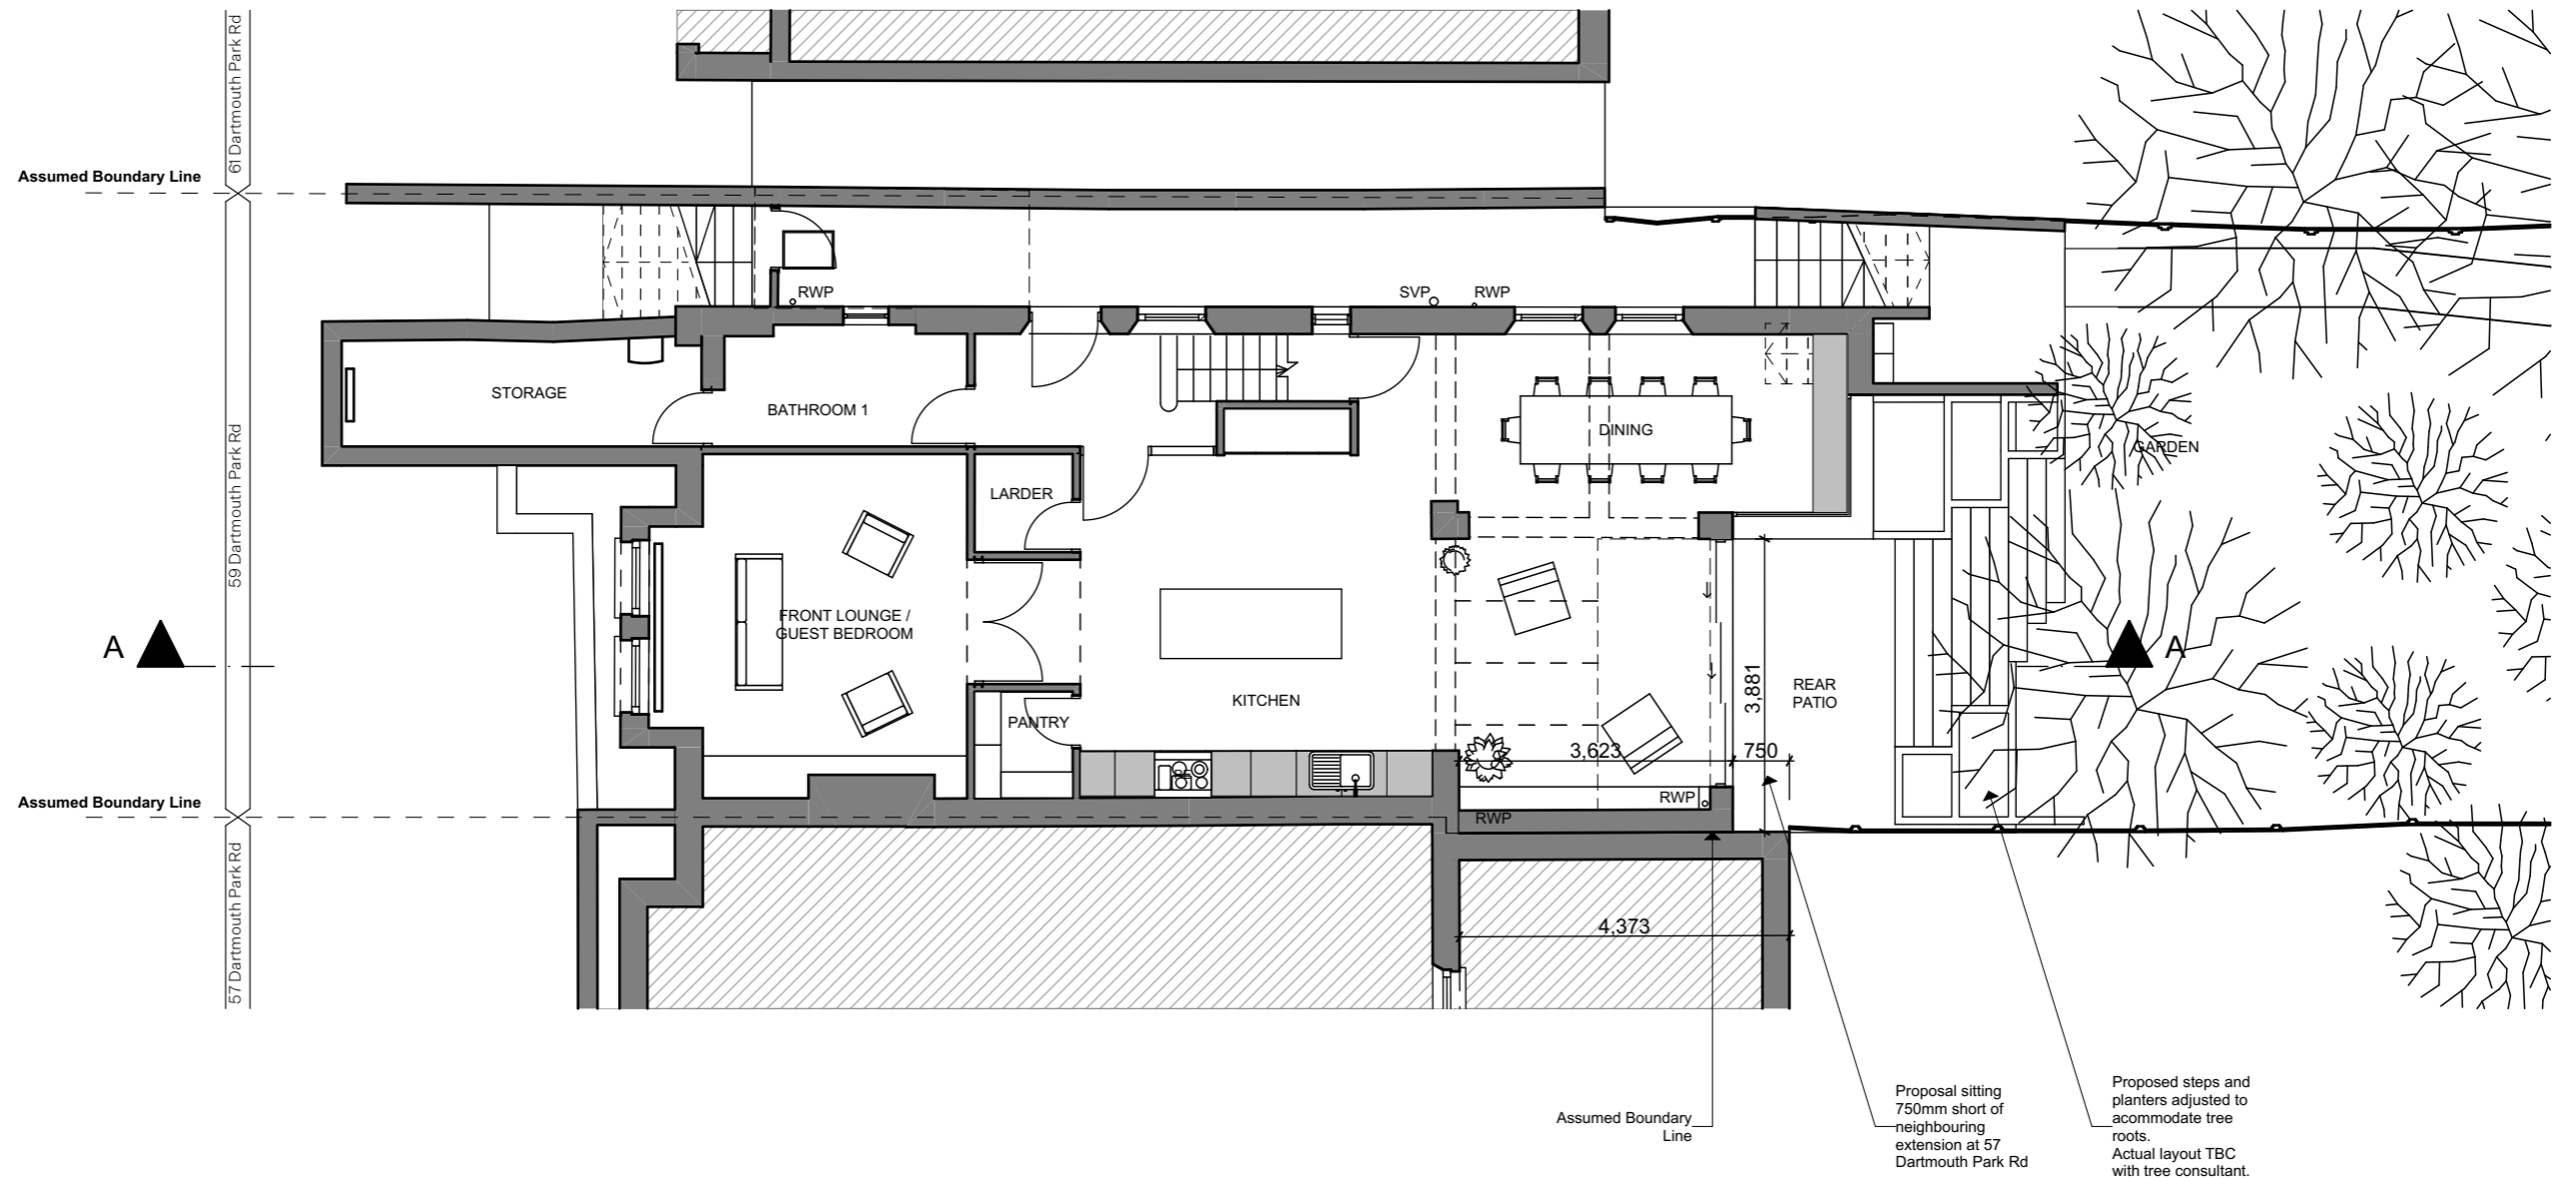

PL 2	03/02/2023	Planning Amendments	SR
PL 1	25/10/2022	Planning Submission	VK
REV	DATE	REASON FOR ISSUE	INITIAL


PROJECT	59 Dartmouth Park Rd, London, NW5 1SL		
DRAWING TITLE	Proposed Lower Ground Floor Plan		
PROJECT No.	461	DWG. No.	A-1.1.1
STATUS	Planning		
SCALE	1:100	DRAWN	VK
CHECKED	SR	REV.	PL 2

**Bradley VanDerStraeten**

STUDIO 16, LONDON FIELDS STUDIOS, 11-17 EXMOUTH PLACE, LONDON E8 3RW  
+44 7376 135 065 WWW.B-VDS.CO.UK

DO NOT SCALE FROM DRAWING. USE MARKED DIMENSIONS. DIMENSIONS TO BE CONFIRMED ON SITE BY CONTRACTOR. TO BE READ IN CONJUNCTION WITH ALL OTHER CONSULTANT DRAWINGS.

ARCHITECT TO BE NOTIFIED IMMEDIATELY OF ANY DISCREPANCIES. COPYRIGHT ON THIS DRAWING TO BE RETAINED BY THE ARCHITECT.

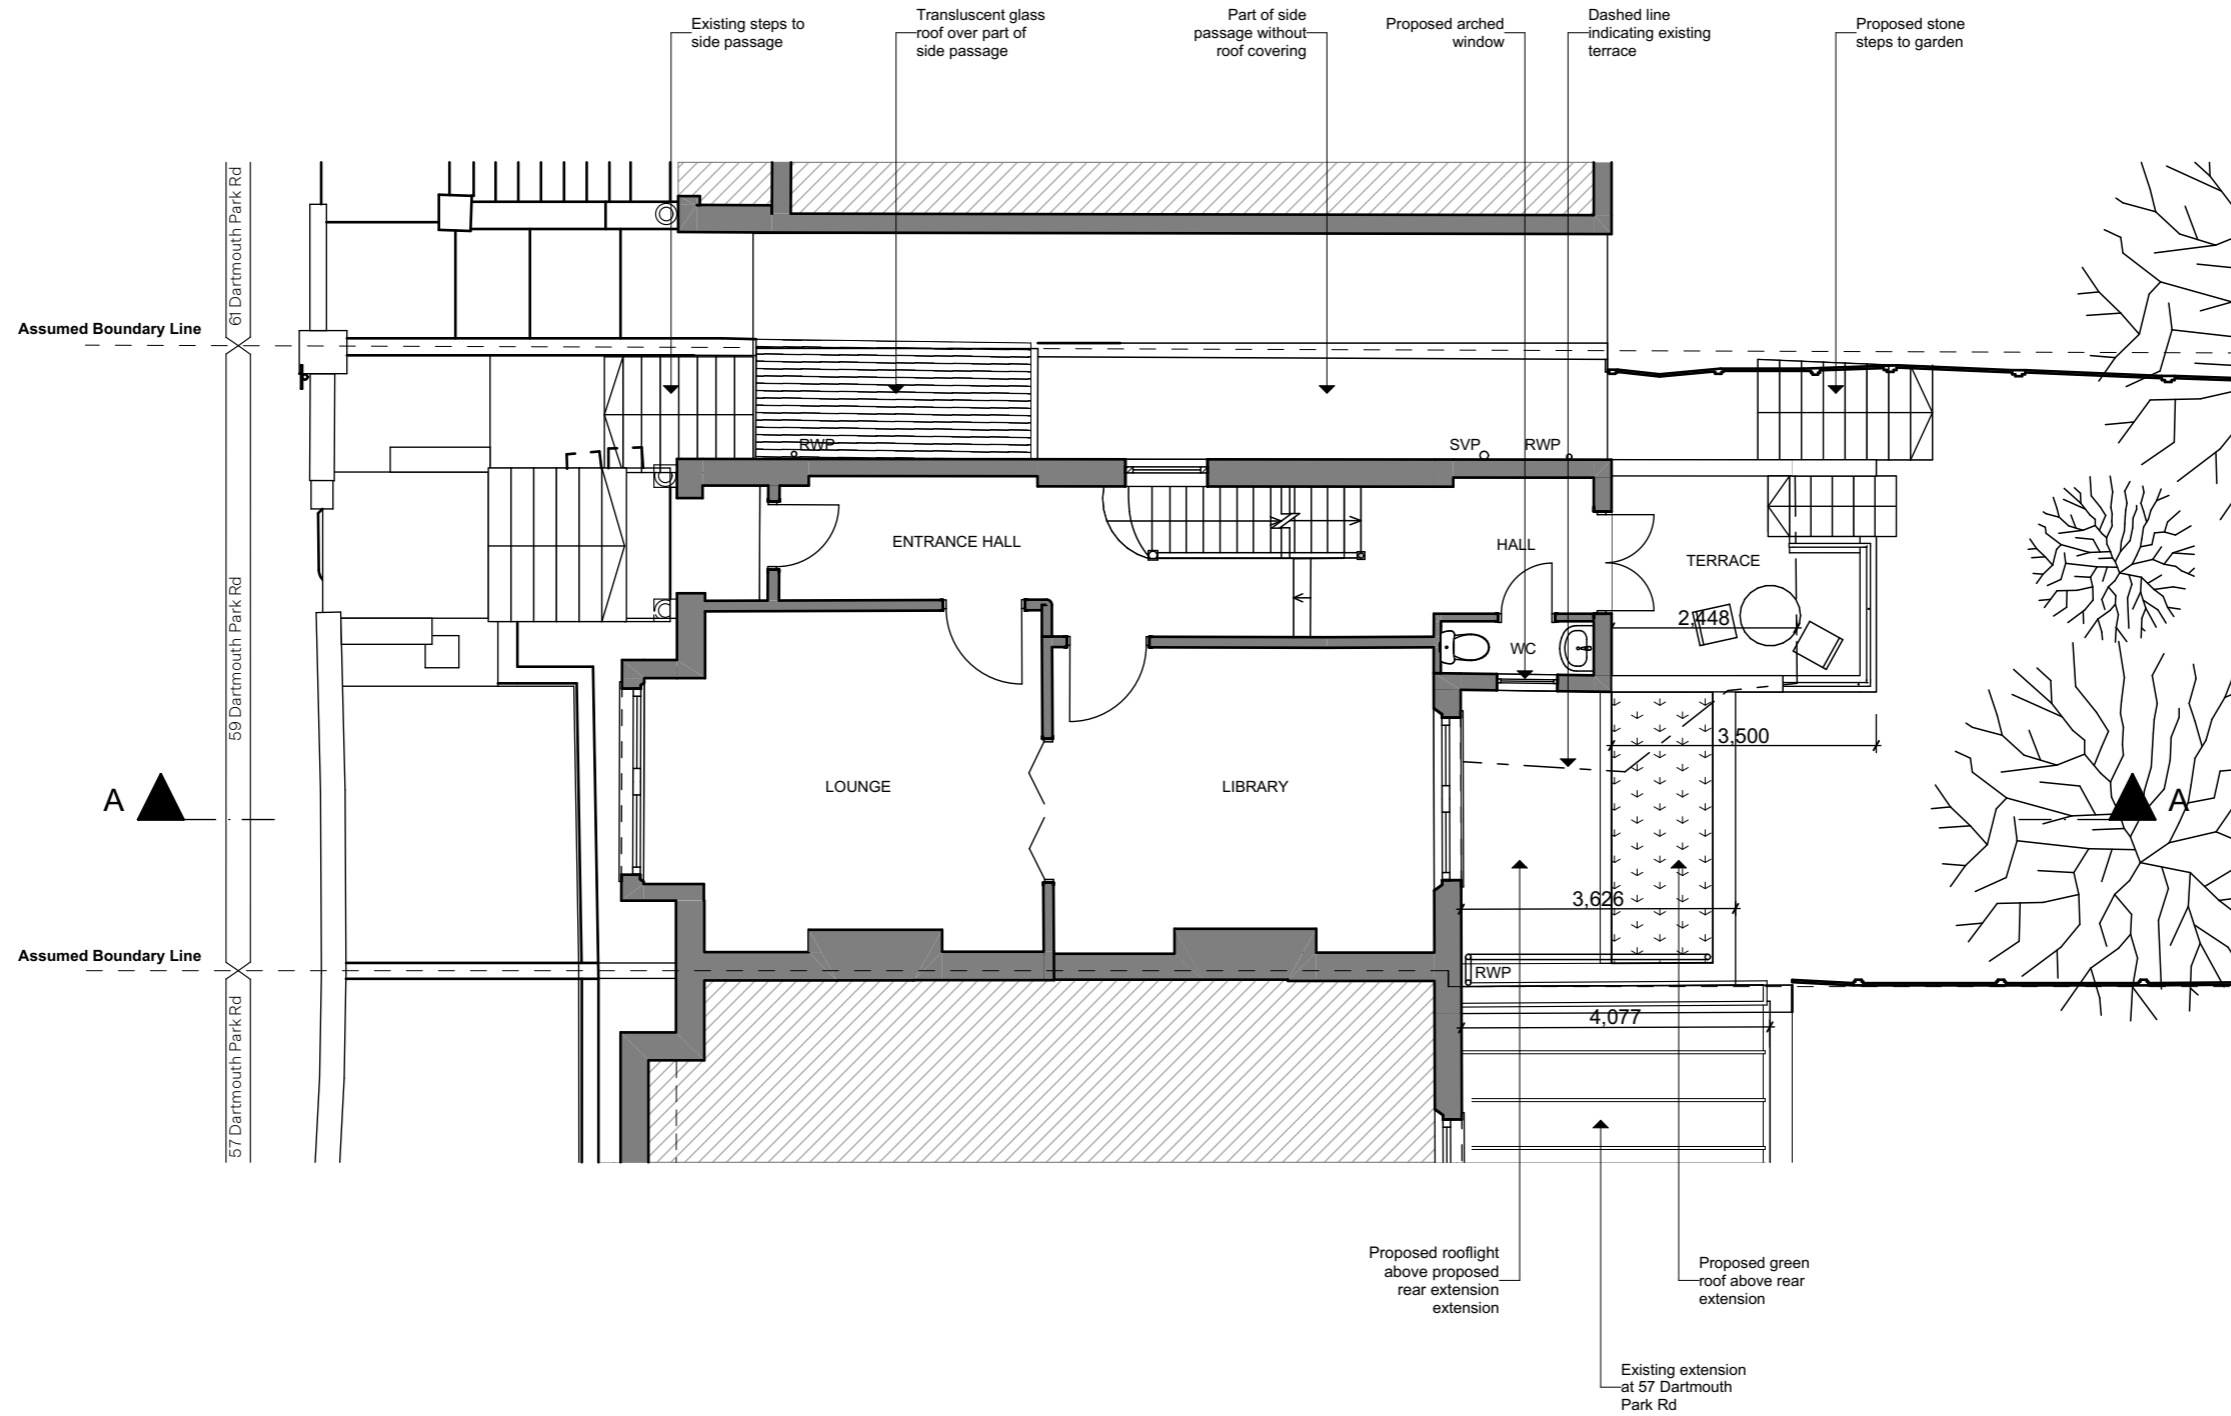

REV	DATE	REASON FOR ISSUE	INITIAL
PL 2	03/02/2023	Planning Amendments	SR
PL 1	25/10/2022	Planning Submission	VK



PROJECT			
59 Dartmouth Park Rd, London, NW5 1SL			
DRAWING TITLE		PROJECT No.	DWG. No.
Proposed Upper Ground Floor Plan		461	A-1.1.2
STATUS		Planning	
SCALE		CHECKED	
1:100		SR	
DRAWN		REV.	
VK		PL 2	

**Bradley VanDerStraeten**

STUDIO 16, LONDON FIELDS STUDIOS, 11-17 EXMOUTH PLACE, LONDON E8 3RW  
+44 7376 135 065 WWW.B-VDS.CO.UK

DO NOT SCALE FROM DRAWING. USE MARKED DIMENSIONS. DIMENSIONS TO BE CONFIRMED ON SITE BY CONTRACTOR. TO BE READ IN CONJUNCTION WITH ALL OTHER CONSULTANT DRAWINGS.

ARCHITECT TO BE NOTIFIED IMMEDIATELY OF ANY DISCREPANCIES. COPYRIGHT ON THIS DRAWING TO BE RETAINED BY THE ARCHITECT.

 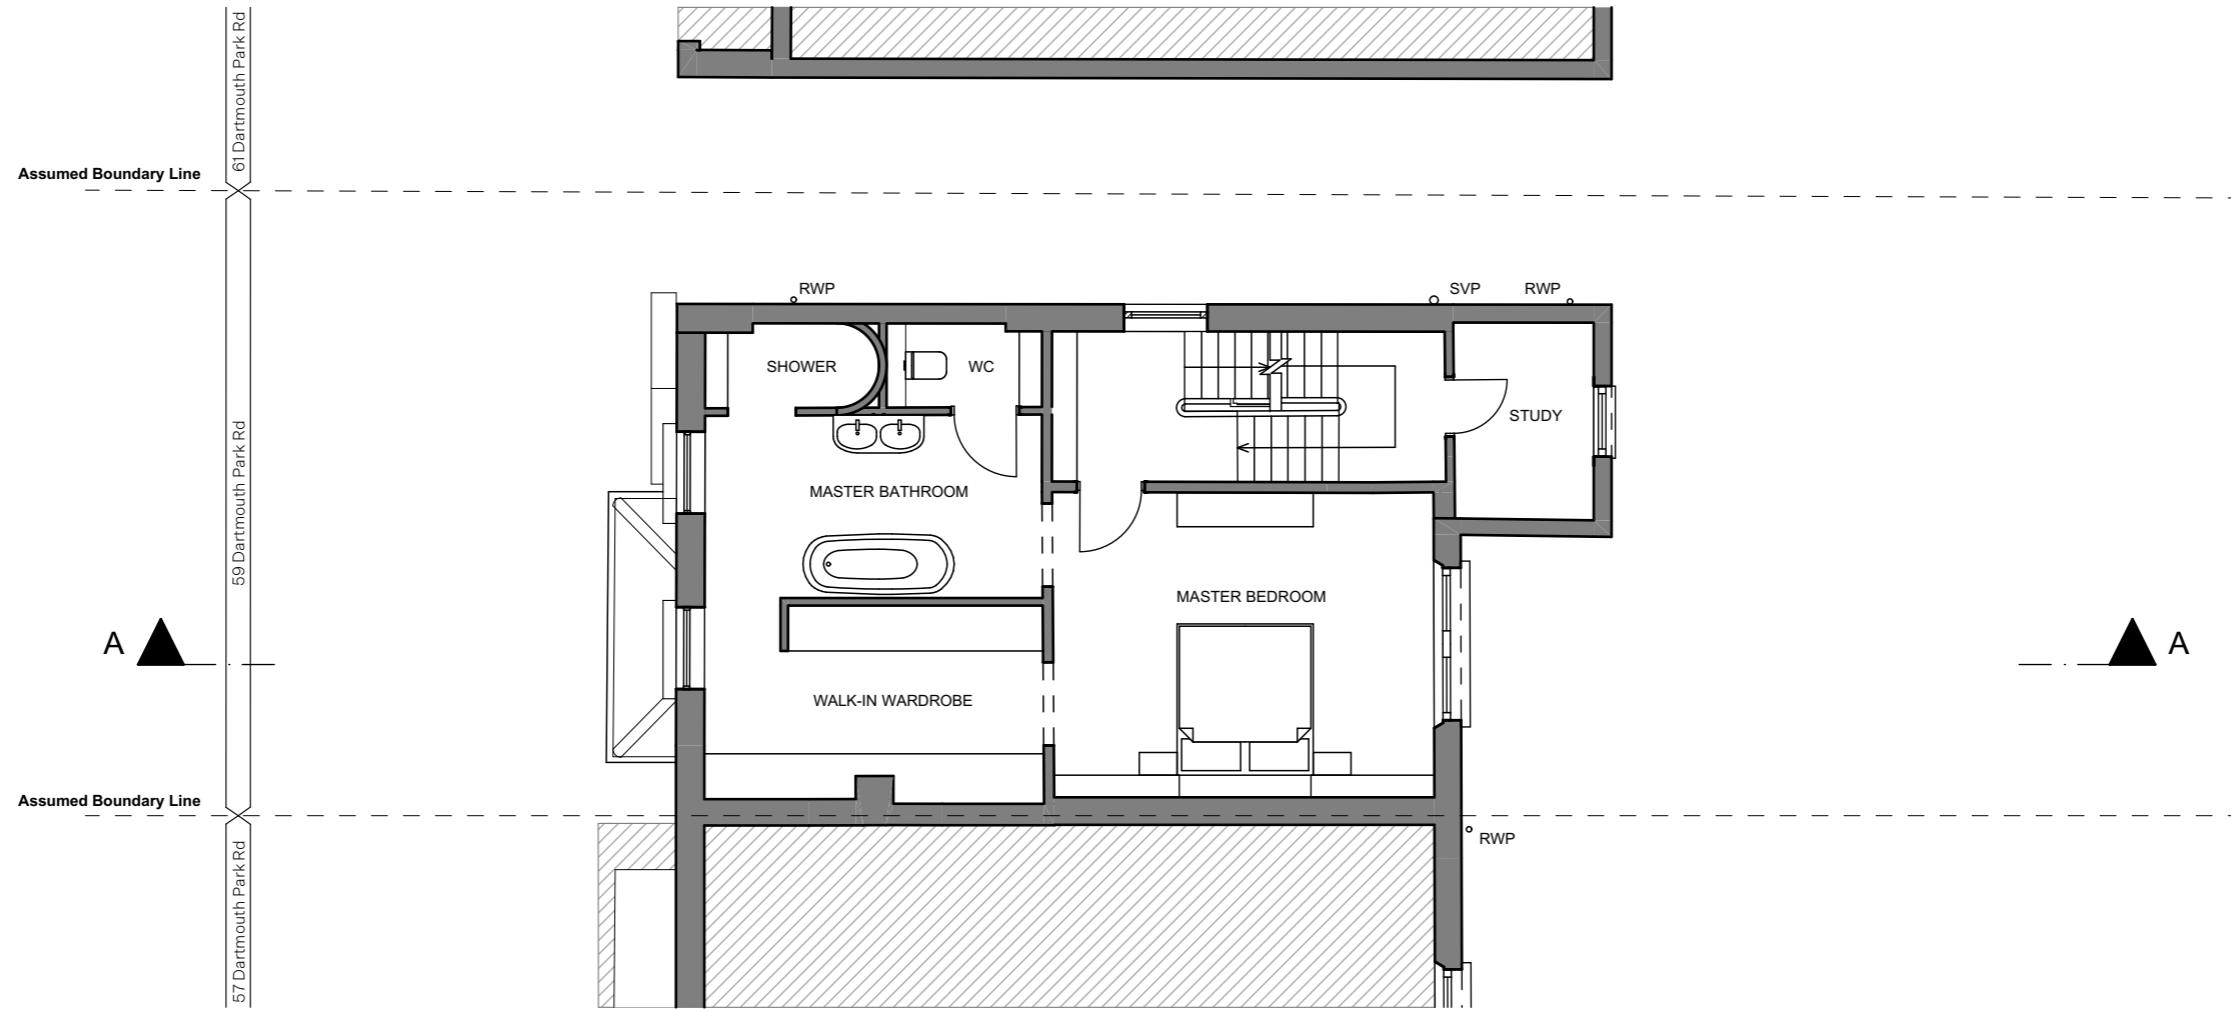

REV	DATE	REASON FOR ISSUE	INITIAL
PL 1	25/10/2022	Planning Submission	VK

PROJECT

59 Dartmouth Park Rd,  
London,  
NW5 1SL



SCALE  
1:100

DRAWN  
VK

CHECKED  
SR

DRAWING TITLE

Proposed First Floor Plan

PROJECT No.

461

DWG. No.

A-1.1.3

REV.

PL 1

STATUS


Planning

**Bradley  
VanDerStraeten**


STUDIO 16, LONDON FIELDS STUDIOS, 11-17 EXMOUTH PLACE, LONDON E8 3RW  
+44 7376 135 065 WWW.B-VDS.CO.UK

DO NOT SCALE FROM DRAWING. USE MARKED DIMENSIONS. DIMENSIONS TO BE  
CONFIRMED ON SITE BY CONTRACTOR. TO BE READ IN CONJUNCTION WITH ALL  
OTHER CONSULTANT DRAWINGS.

ARCHITECT TO BE NOTIFIED IMMEDIATELY OF ANY DISCREPANCIES.  
COPYRIGHT ON THIS DRAWING TO BE RETAINED BY THE ARCHITECT.

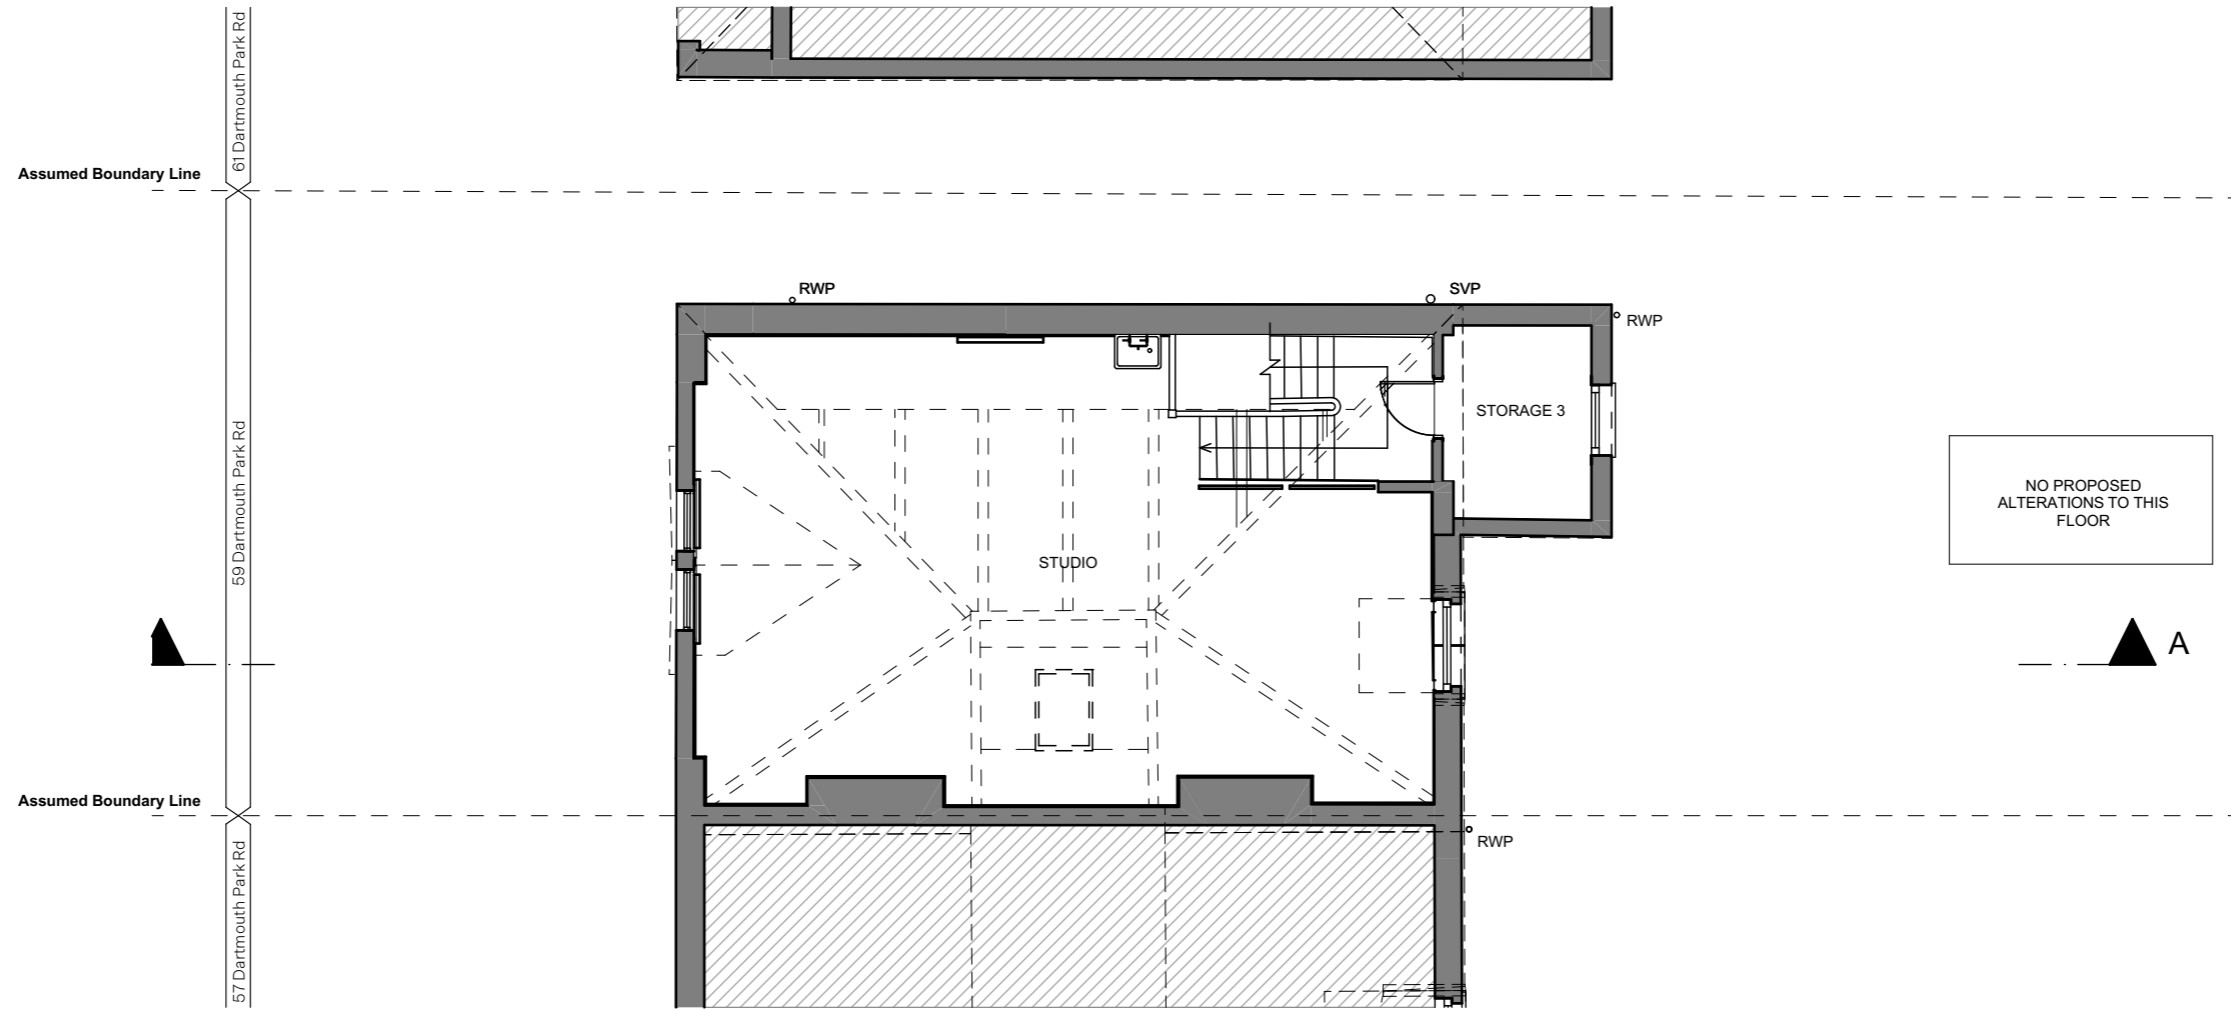

NO PROPOSED  
ALTERATIONS TO THIS  
FLOOR

 

REV	DATE	REASON FOR ISSUE	INITIAL
PL 1	25/10/2022	Planning Submission	VK

PROJECT

59 Dartmouth Park Rd,  
London,  
NW5 1SL



SCALE  
1:100

DRAWN  
VK

CHECKED  
SR

DRAWING TITLE

Proposed Second Floor  
Plan

PROJECT No.

461

DWG. No.

A-1.1.4

REV.

PL 1

STATUS



Planning

**Bradley  
VanDerStraeten**

STUDIO 16, LONDON FIELDS STUDIOS, 11-17 EXMOUTH PLACE, LONDON E8 3RW  
+44 7376 135 065 WWW.B-VDS.CO.UK

DO NOT SCALE FROM DRAWING. USE MARKED DIMENSIONS. DIMENSIONS TO BE  
CONFIRMED ON SITE BY CONTRACTOR. TO BE READ IN CONJUNCTION WITH ALL  
OTHER CONSULTANT DRAWINGS.

ARCHITECT TO BE NOTIFIED IMMEDIATELY OF ANY DISCREPANCIES.  
COPYRIGHT ON THIS DRAWING TO BE RETAINED BY THE ARCHITECT.

 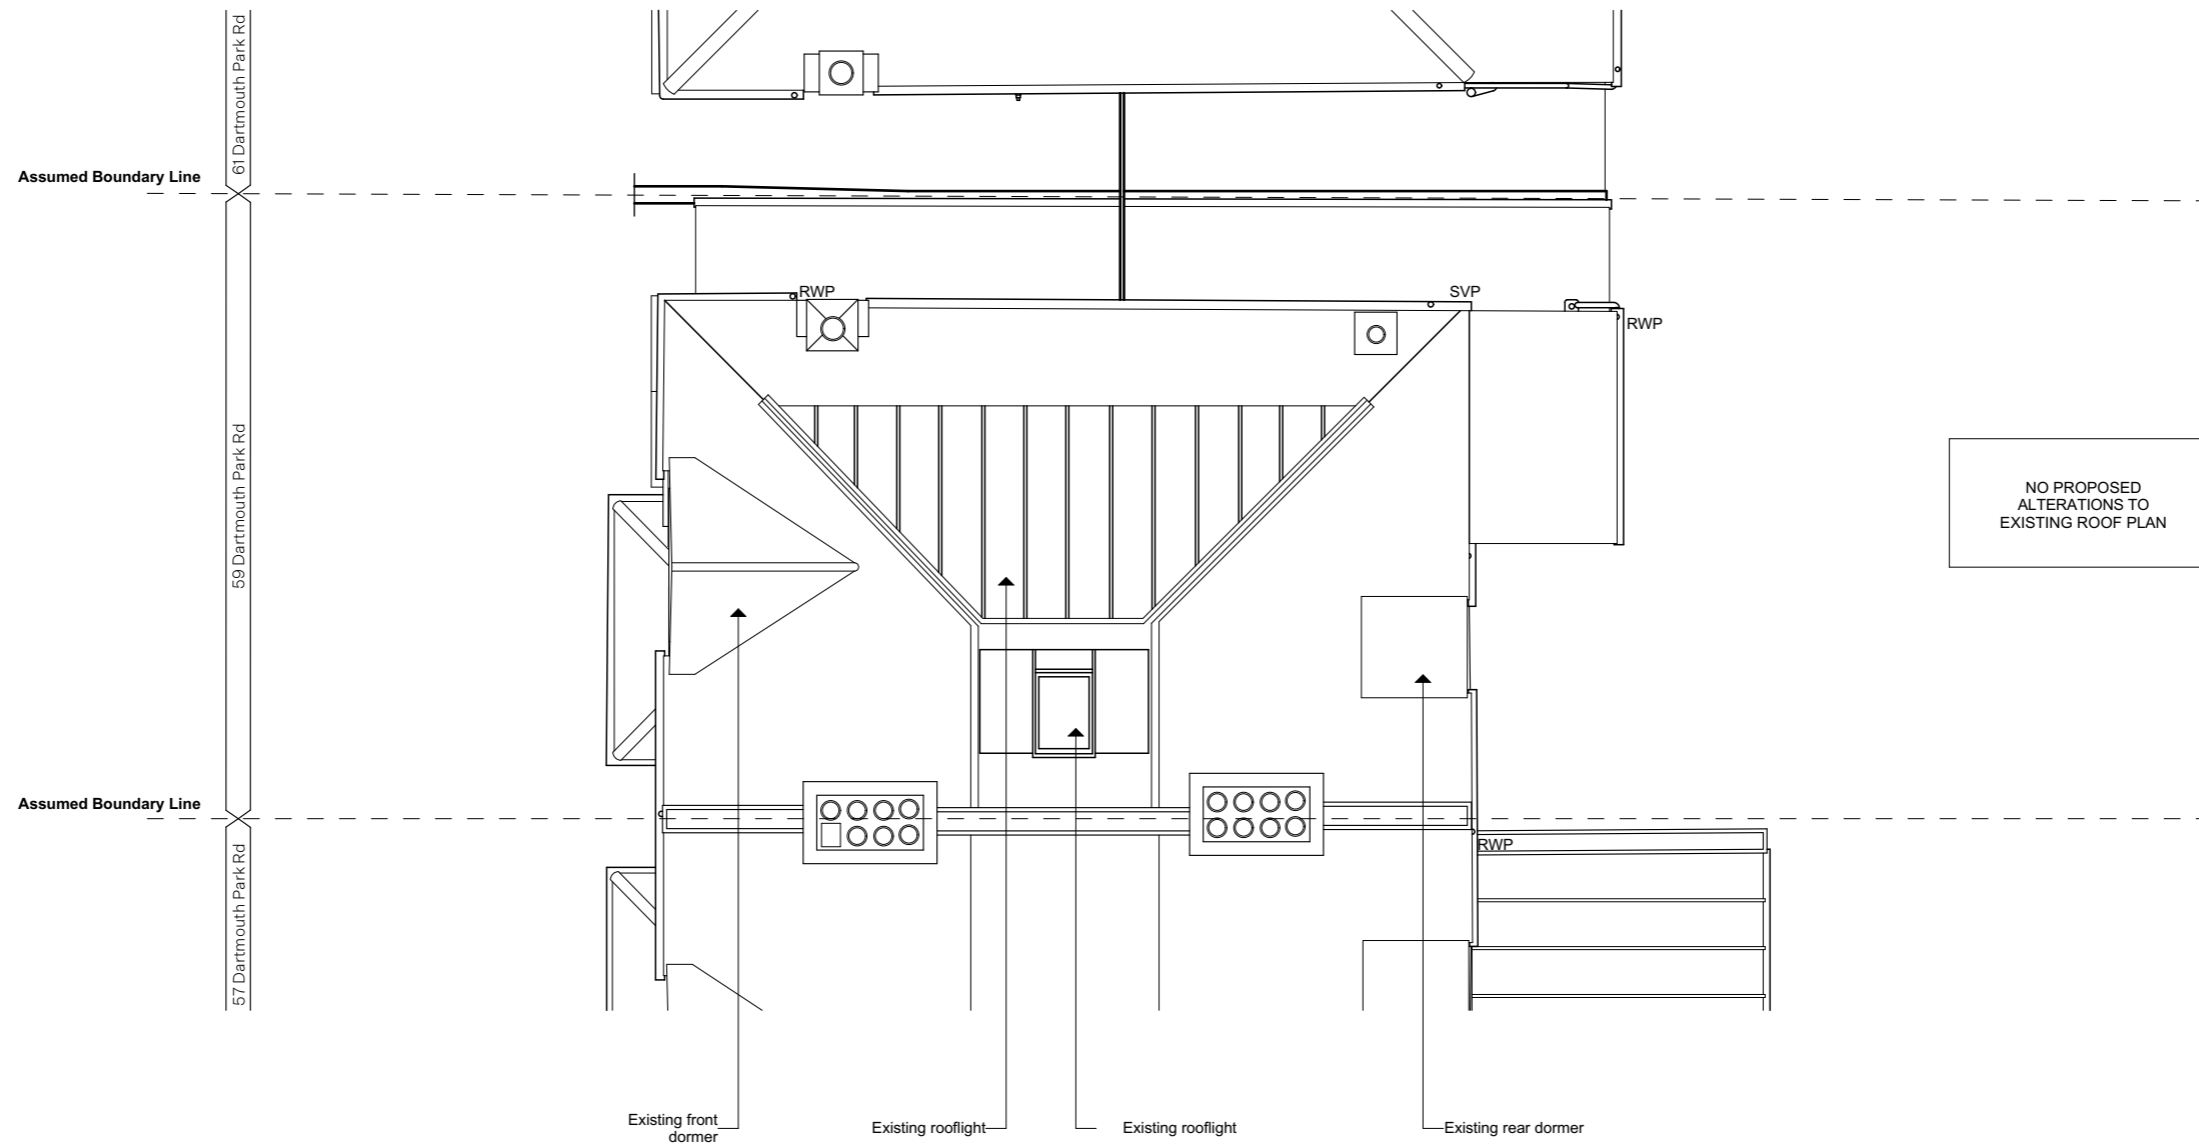

PL 1	25/10/2022	Planning Submission	VK
REV	DATE	REASON FOR ISSUE	INITIAL

PROJECT	59 Dartmouth Park Rd, London, NW5 1SL		
DRAWING TITLE	PROJECT No.	DWG. No.	REV.
Proposed Roof Plan	461	A-1.1.5	PL 1
STATUS	Planning		




SCALE  
1:100  
DRAWN  
VK  
CHECKED  
SR

**Bradley VanDerStraeten**  
 STUDIO 16, LONDON FIELDS STUDIOS, 11-17 EXMOUTH PLACE, LONDON E8 3RW  
 +44 7376 135 065 WWW.B-VDS.CO.UK  
 DO NOT SCALE FROM DRAWING. USE MARKED DIMENSIONS. DIMENSIONS TO BE CONFIRMED ON SITE BY CONTRACTOR. TO BE READ IN CONJUNCTION WITH ALL OTHER CONSULTANT DRAWINGS.  
 ARCHITECT TO BE NOTIFIED IMMEDIATELY OF ANY DISCREPANCIES. COPYRIGHT ON THIS DRAWING TO BE RETAINED BY THE ARCHITECT.



NO CHANGES TO FRONT ELEVATION OTHER THAN REPLACING THE SIDE ENTRANCE DOOR

 

PL 1	25/10/2022	Planning Submission	VK
REV	DATE	REASON FOR ISSUE	INITIAL

PROJECT	59 Dartmouth Park Rd, London, NW5 1SL		
DRAWING TITLE	Proposed Front Elevation		
PROJECT No.	DWG. No.	REV.	
461	A-1.2.1	PL 1	
STATUS	Planning		




SCALE  
1:100  
DRAWN  
VK  
CHECKED  
SR

**Bradley VanDerStraeten**

STUDIO 16, LONDON FIELDS STUDIOS, 11-17 EXMOUTH PLACE, LONDON E8 3RW  
+44 7376 135 065 WWW.B-VDS.CO.UK

DO NOT SCALE FROM DRAWING. USE MARKED DIMENSIONS. DIMENSIONS TO BE CONFIRMED ON SITE BY CONTRACTOR. TO BE READ IN CONJUNCTION WITH ALL OTHER CONSULTANT DRAWINGS.

ARCHITECT TO BE NOTIFIED IMMEDIATELY OF ANY DISCREPANCIES. COPYRIGHT ON THIS DRAWING TO BE RETAINED BY THE ARCHITECT.

 

PL 2	03/02/2023	Planning Amendments	SR
PL 1	25/10/2022	Planning Submission	VK
REV	DATE	REASON FOR ISSUE	INITIAL

PROJECT	59 Dartmouth Park Rd, London, NW5 1SL		
DRAWING TITLE	Proposed Rear Elevation		
SCALE	1:100	DRAWN	VK
CHECKED	SR	DWG. No.	A-1.2.2
PROJECT No.	461	REV.	PL 2
STATUS	Planning		



**Bradley VanDerStraeten**

STUDIO 16, LONDON FIELDS STUDIOS, 11-17 EXMOUTH PLACE, LONDON E8 3RW  
+44 7376 135 065 WWW.B-VDS.CO.UK

DO NOT SCALE FROM DRAWING. USE MARKED DIMENSIONS. DIMENSIONS TO BE CONFIRMED ON SITE BY CONTRACTOR. TO BE READ IN CONJUNCTION WITH ALL OTHER CONSULTANT DRAWINGS.

ARCHITECT TO BE NOTIFIED IMMEDIATELY OF ANY DISCREPANCIES. COPYRIGHT ON THIS DRAWING TO BE RETAINED BY THE ARCHITECT.



 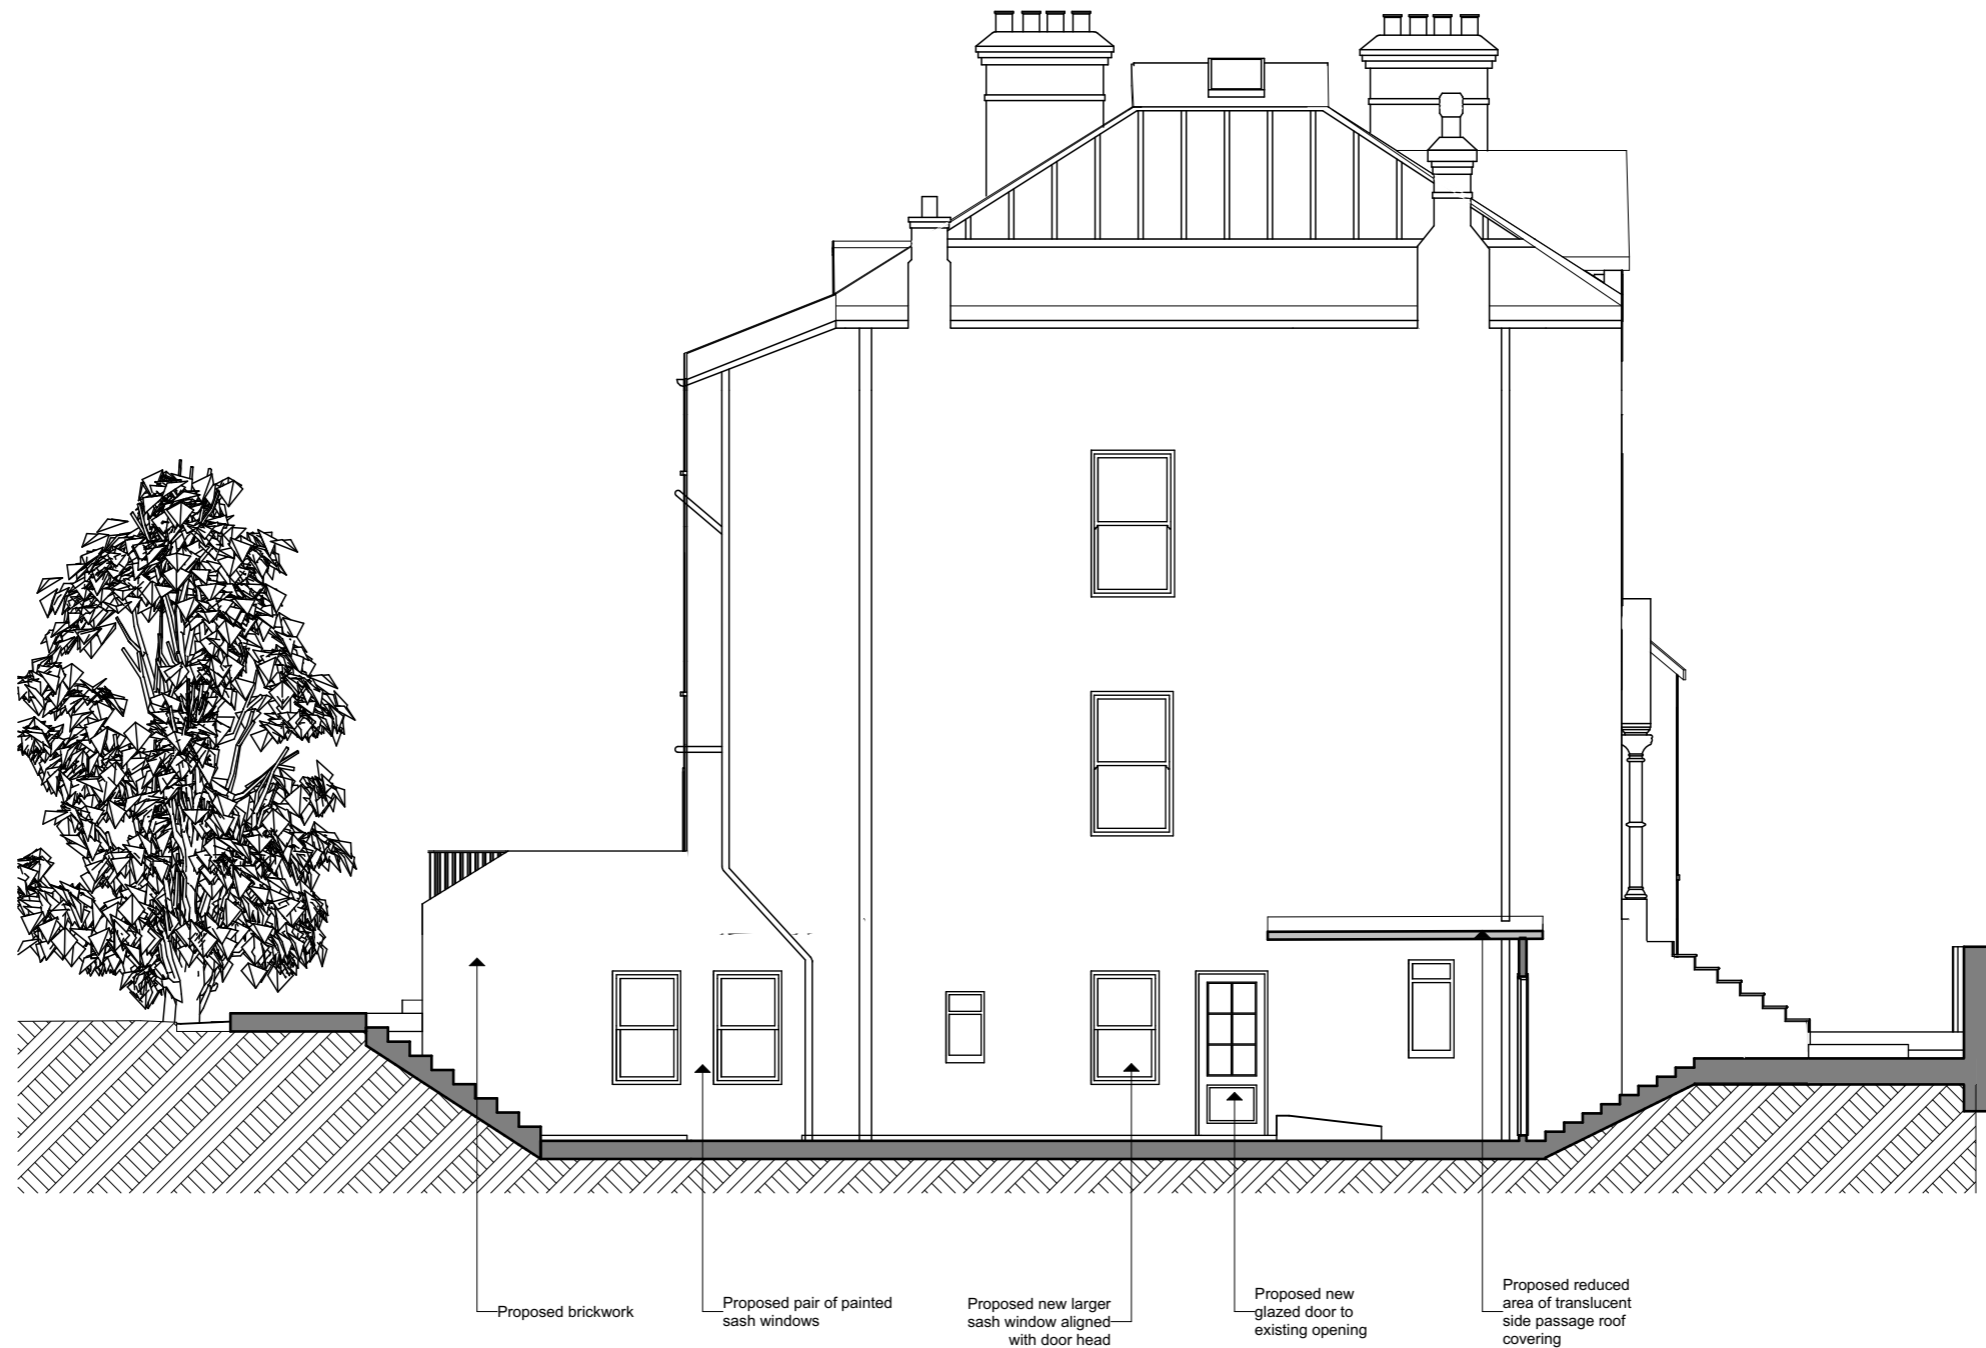

PL 2	03/02/2023	Planning Amendments	SR
PL 1	25/10/2022	Planning Submission	VK
REV	DATE	REASON FOR ISSUE	INITIAL



PROJECT	59 Dartmouth Park Rd, London, NW5 1SL		
DRAWING TITLE	Proposed Side Elevation		
PROJECT No.	461	DWG. No.	A-1.2.3
STATUS	Planning		
SCALE	1:100	DRAWN	VK
CHECKED	SR	REV.	PL 2

**Bradley VanDerStraeten**

STUDIO 16, LONDON FIELDS STUDIOS, 11-17 EXMOUTH PLACE, LONDON E8 3RW  
+44 7376 135 065 WWW.B-VDS.CO.UK

DO NOT SCALE FROM DRAWING. USE MARKED DIMENSIONS. DIMENSIONS TO BE CONFIRMED ON SITE BY CONTRACTOR. TO BE READ IN CONJUNCTION WITH ALL OTHER CONSULTANT DRAWINGS.

ARCHITECT TO BE NOTIFIED IMMEDIATELY OF ANY DISCREPANCIES. COPYRIGHT ON THIS DRAWING TO BE RETAINED BY THE ARCHITECT.

 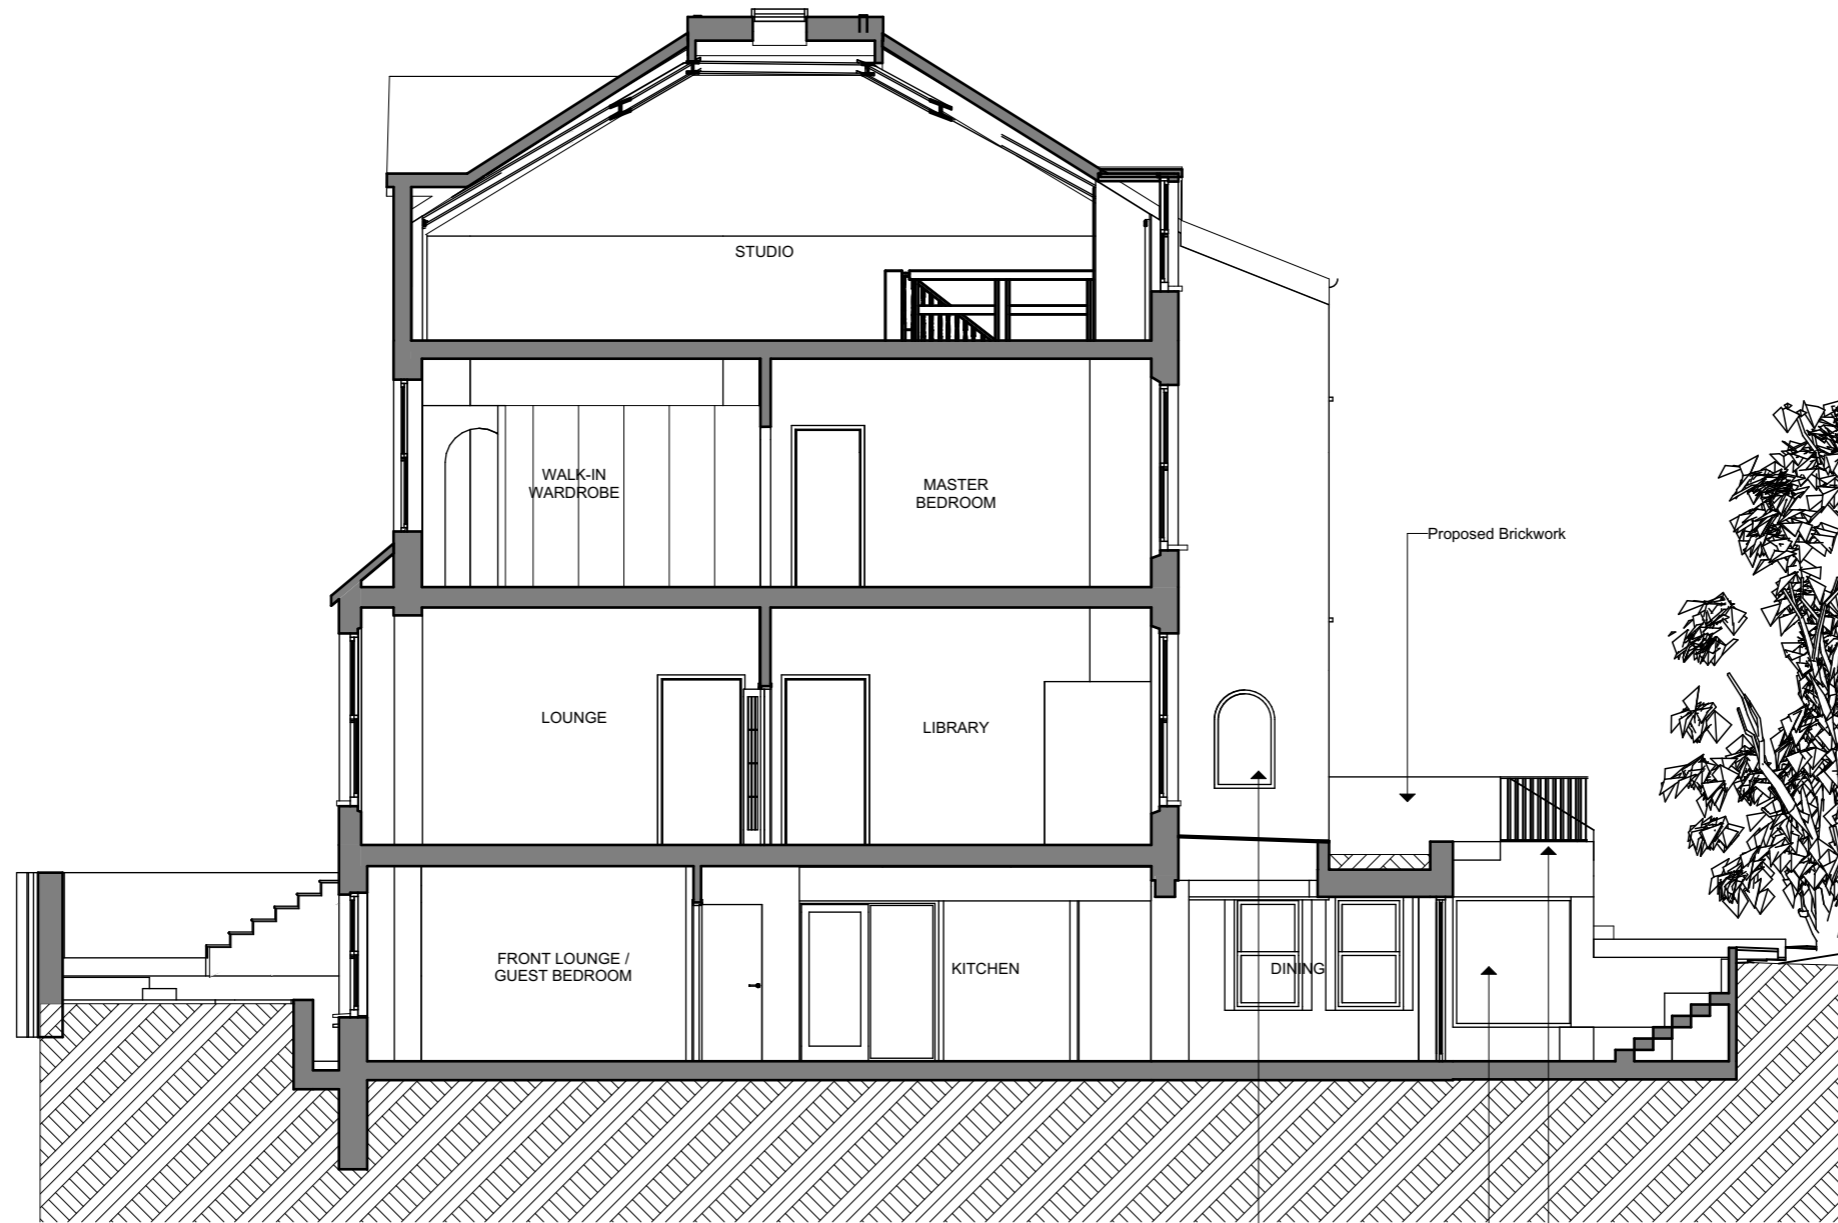

PL 2	03/02/2023	Planning Amendments	SR
PL 1	25/10/2022	Planning Submission	VK
REV	DATE	REASON FOR ISSUE	INITIAL

PROJECT	59 Dartmouth Park Rd, London, NW5 1SL	SCALE	1:100
DRAWN	VK	CHECKED	SR
DRAWING TITLE	Proposed Section AA	PROJECT No.	461
		DWG. No.	A-1.3.1
		REV.	PL 2
		STATUS	Planning

**Bradley VanDerStraeten**

STUDIO 16, LONDON FIELDS STUDIOS, 11-17 EXMOUTH PLACE, LONDON E8 3RW  
+44 7376 135 065 WWW.B-VDS.CO.UK

DO NOT SCALE FROM DRAWING. USE MARKED DIMENSIONS. DIMENSIONS TO BE CONFIRMED ON SITE BY CONTRACTOR. TO BE READ IN CONJUNCTION WITH ALL OTHER CONSULTANT DRAWINGS.

ARCHITECT TO BE NOTIFIED IMMEDIATELY OF ANY DISCREPANCIES. COPYRIGHT ON THIS DRAWING TO BE RETAINED BY THE ARCHITECT.