




Front Elevation



Rear Elevation

03	25/11/2022	Planning Updt	DS	HM
02	18/11/2022	Planning Updt	DS	HM
01	19/10/2022	Planning Updt	DS	HM
00	05/04/2022	Initial issue	DS	HM
REV	DATE	COMMENT	DRW	CHK

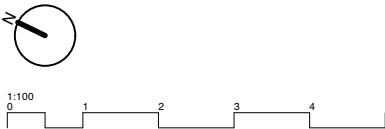


NOTES
All dimensions to be confirmed on site. This drawing is copyright © My-architect

My-architect


Unit 12b, Canonbury Yard
190 New North Road
London, N1 7BJ
T 07912325101 E harry.molyneux@my-architect.io

PROJECT
GF Flat, 112 Highgate Rd, Ldn, NW5 1PB
DRAWING
Existing Elevations
SCALE
1:100 @ A3
STATUS
Planning

DRAWING No.
313/01/200
REVISION
P03

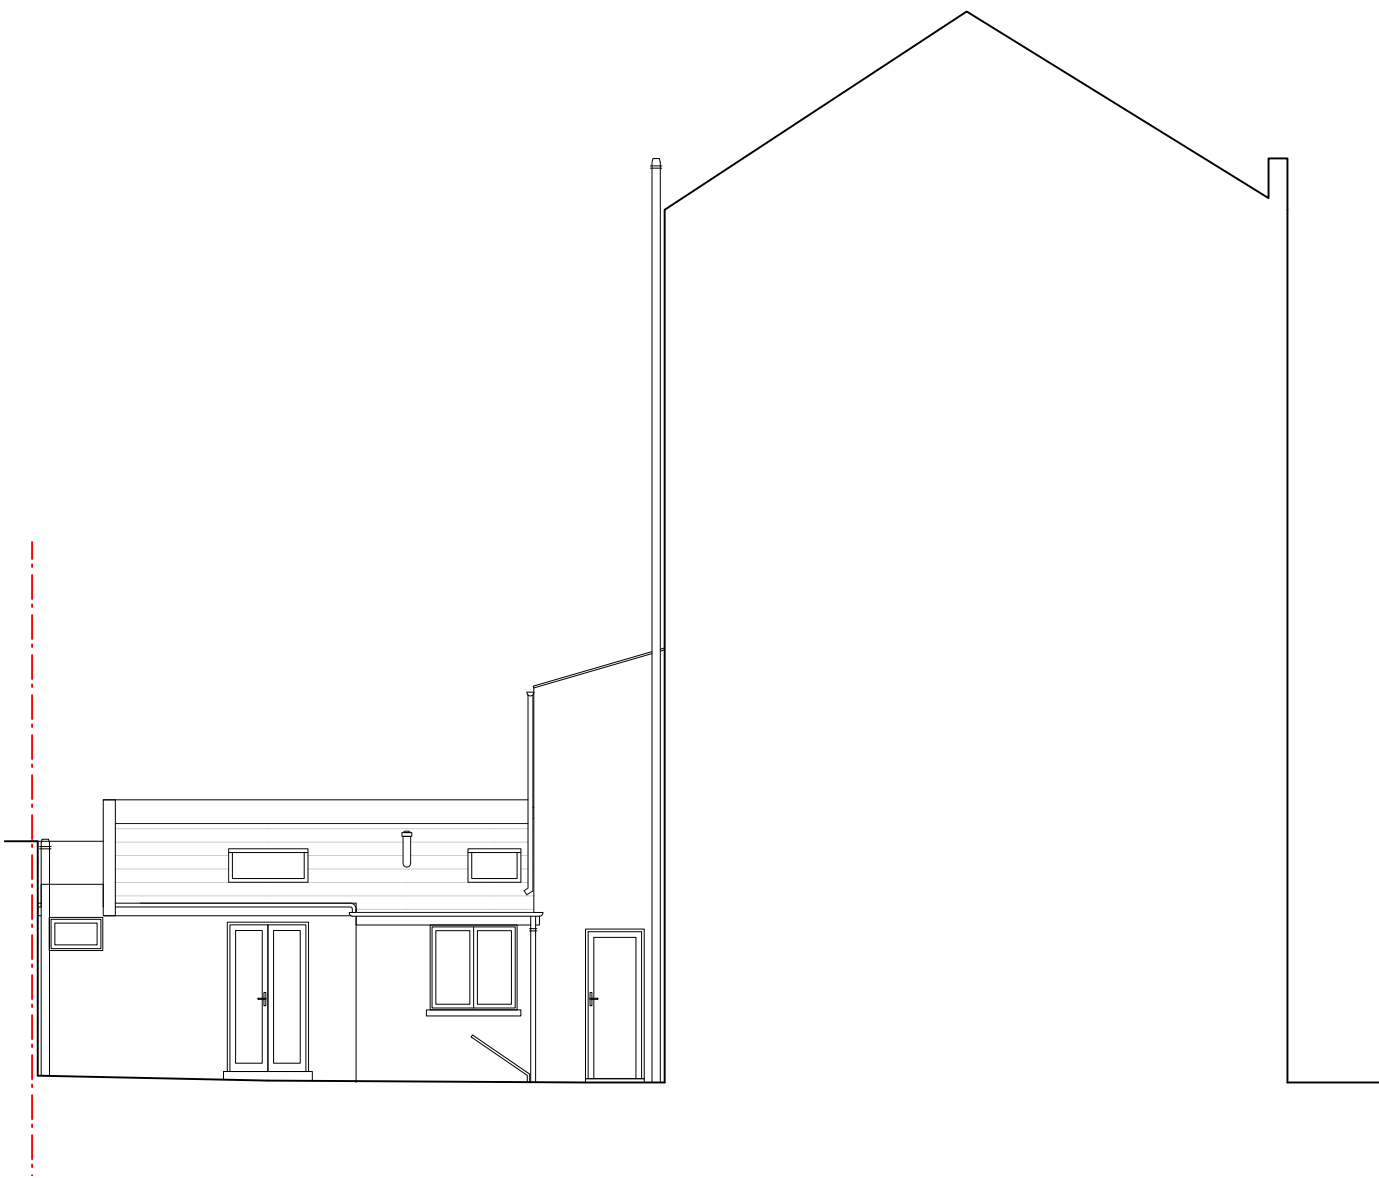

Side Elevation

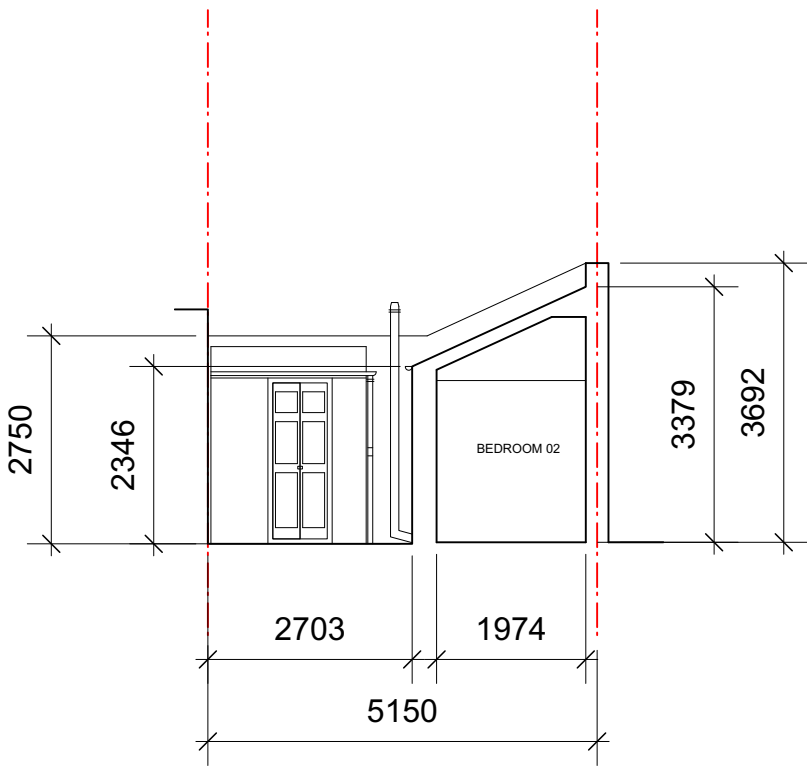

Section

03	25/11/2022	Planning Updt	DS	HM
02	18/11/2022	Planning Updt	DS	HM
01	19/10/2022	Planning Updt	DS	HM
00	05/04/2022	Initial issue	DS	HM
REV	DATE	COMMENT	DRW	CHK



NOTES
All dimensions to be confirmed on site. This drawing is copyright © My-architect

My-architect

Unit 12b, Canonbury Yard
190 New North Road
London, N1 7BJ
T 07912325101 E harry.molyneux@my-architect.io


PROJECT
GF Flat, 112 Highgate Rd, Ldn, NW5 1PB

DRAWING
Existing Elevations


SCALE
1:100 @ A3

STATUS
Planning

DRAWING No.	REVISION
313/01/201	P03

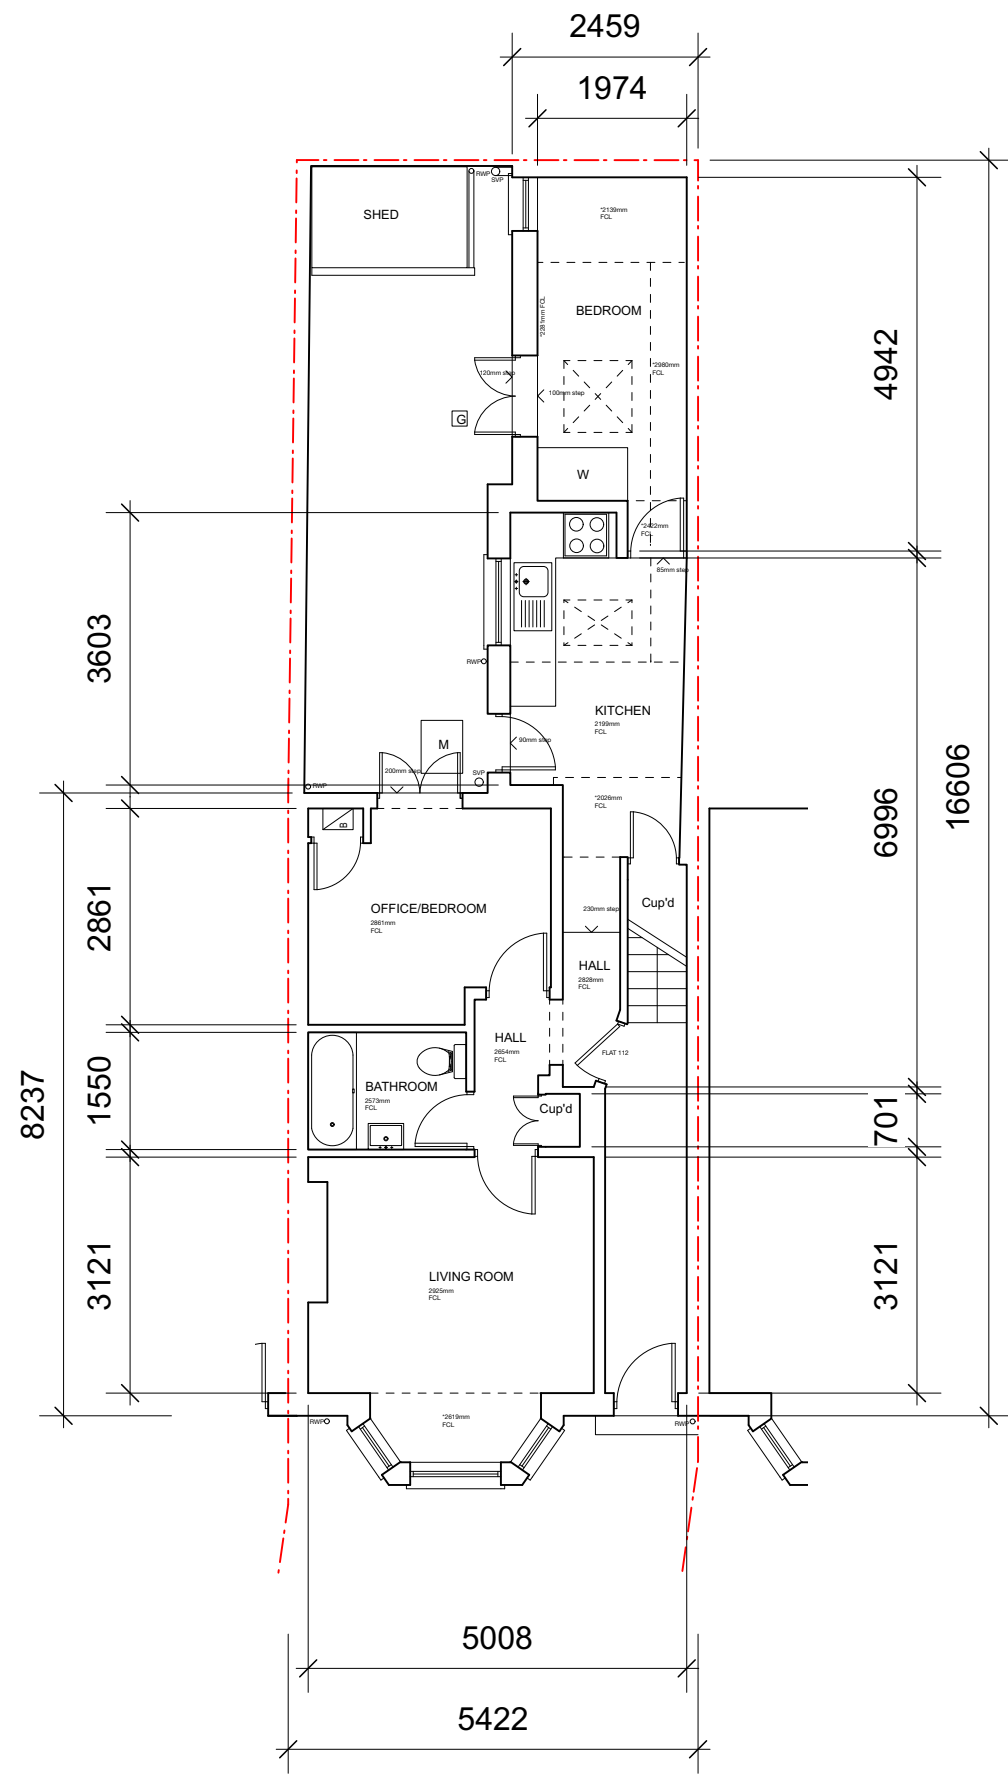

Ground Floor

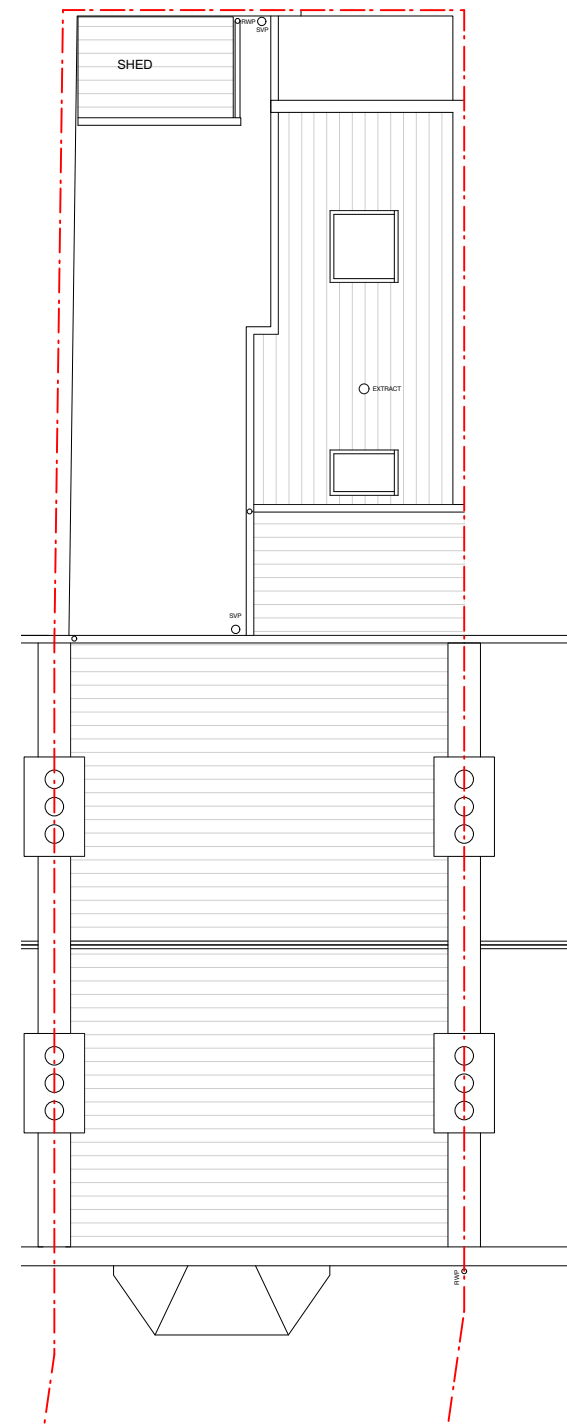

Roof

03	25/11/2022	Planning Updt	DS	HM
02	18/11/2022	Planning Updt	DS	HM
01	19/10/2022	Planning Updt	DS	HM
00	05/04/2022	Initial issue	DS	HM
REV	DATE	COMMENT	DRW	CHK



NOTES
All dimensions to be confirmed on site. This drawing is copyright © My-architect

My-architect


Unit 12b, Canonbury Yard
190 New North Road
London, N1 7BJ
T 07912325101 E harry.molyneux@my-architect.io

PROJECT
GF Flat, 112 Highgate Rd, Ldn, NW5 1PB
DRAWING
Existing Floor Plans
SCALE
1:100 @ A3
STATUS
Planning


DRAWING No.
313/01/400
REVISION
P03



Front Elevation

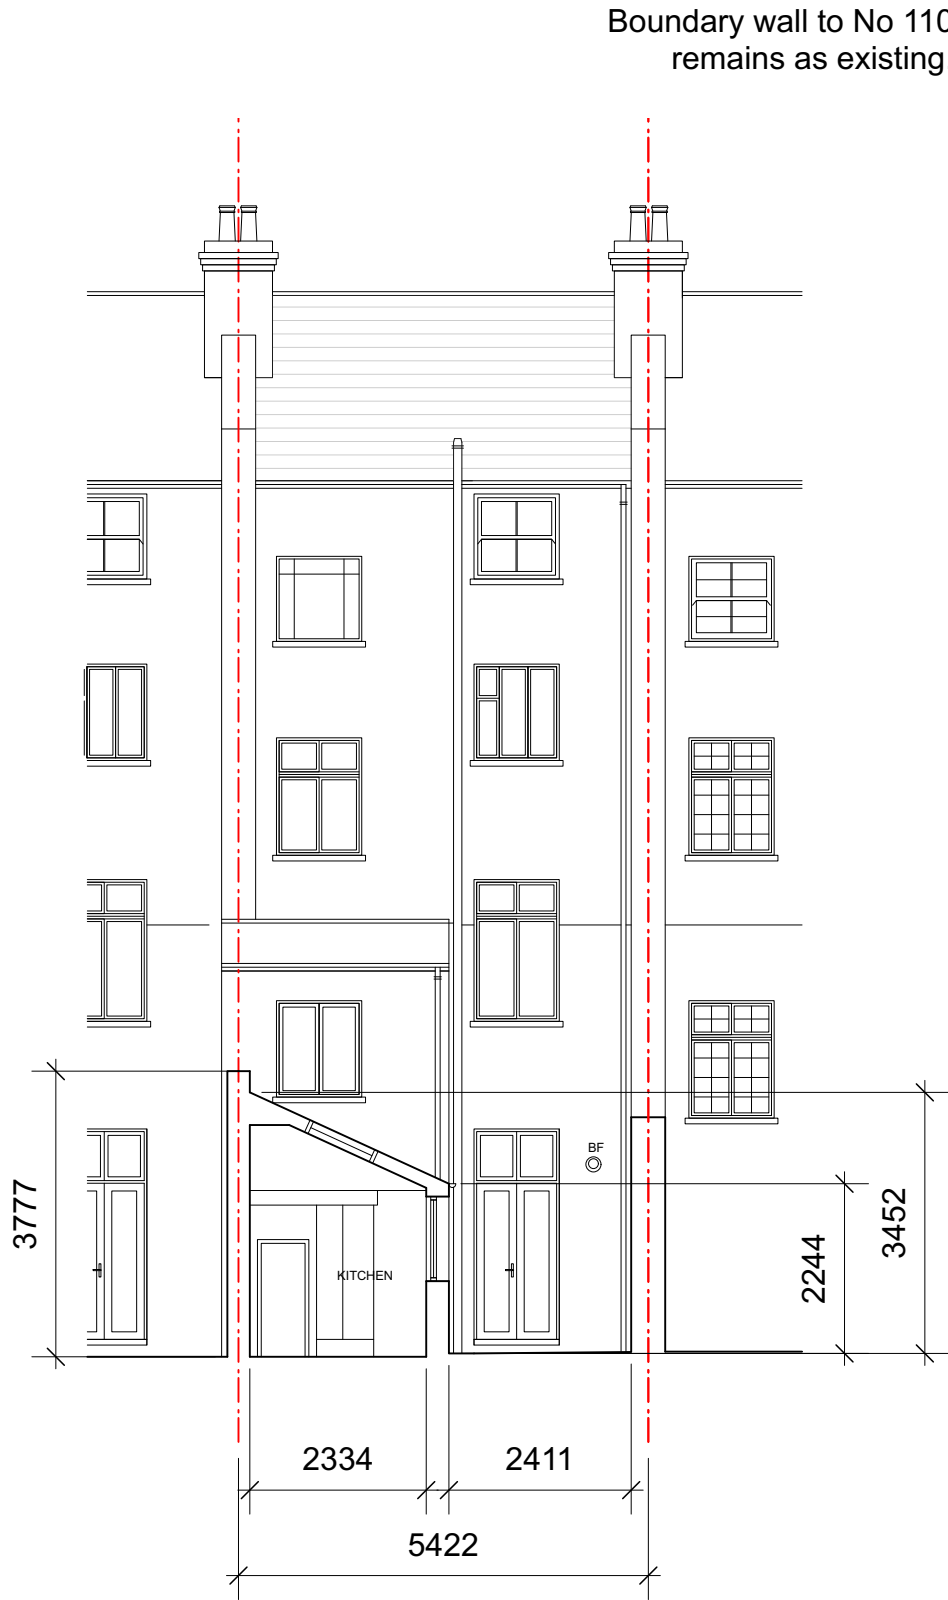

Rear Elevation

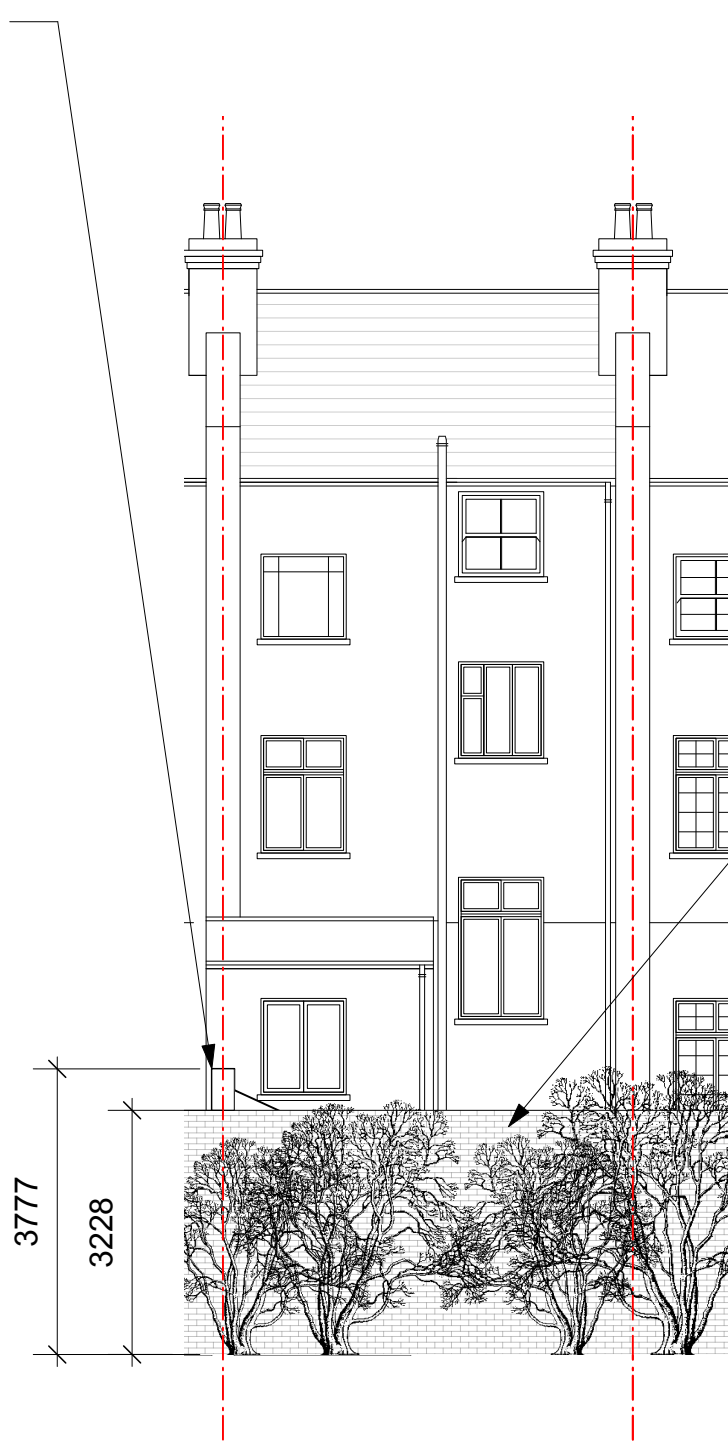

Rear Elevation | View from College Lane properties

Boundary wall to No 15
College Lane to be kept at
existing height.

03	25/11/2022	Planning Updt	DS	HM
02	18/11/2022	Planning Updt	DS	HM
01	19/10/2022	Planning Updt	DS	HM
00	05/04/2022	Initial issue	DS	HM
REV	DATE	COMMENT	DRW	CHK



NOTES
All dimensions to be confirmed on site. This
drawing is copyright © My-architect

My-architect

Unit 12b, Canonbury Yard
190 New North Road
London, N1 7BJ
T 07912325101 E harry.molyneux@my-architect.io

PROJECT
GF Flat, 112 Highgate Rd, Ldn, NW5 1PB


DRAWING
Proposed Elevations

SCALE
1:100 @ A3


STATUS
Planning

DRAWING No.
313/03/200

REVISION
P03

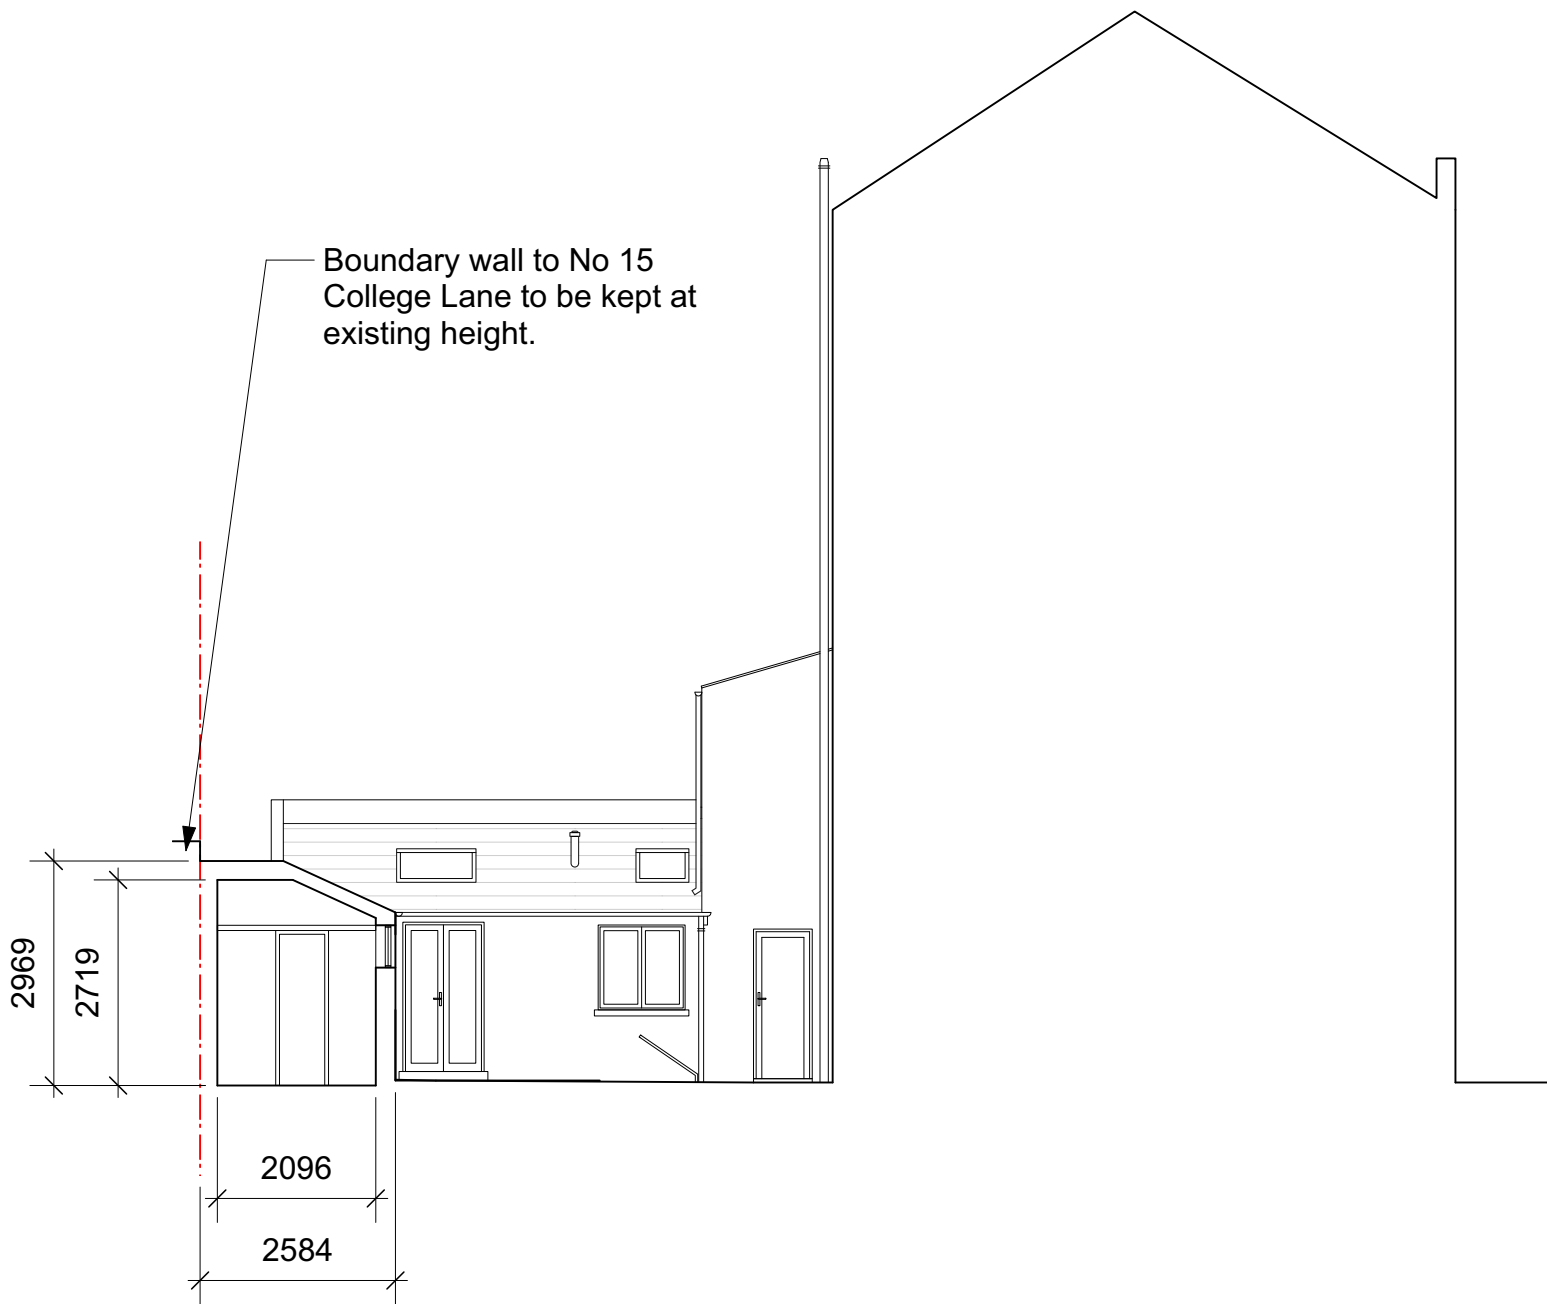

Side Elevation

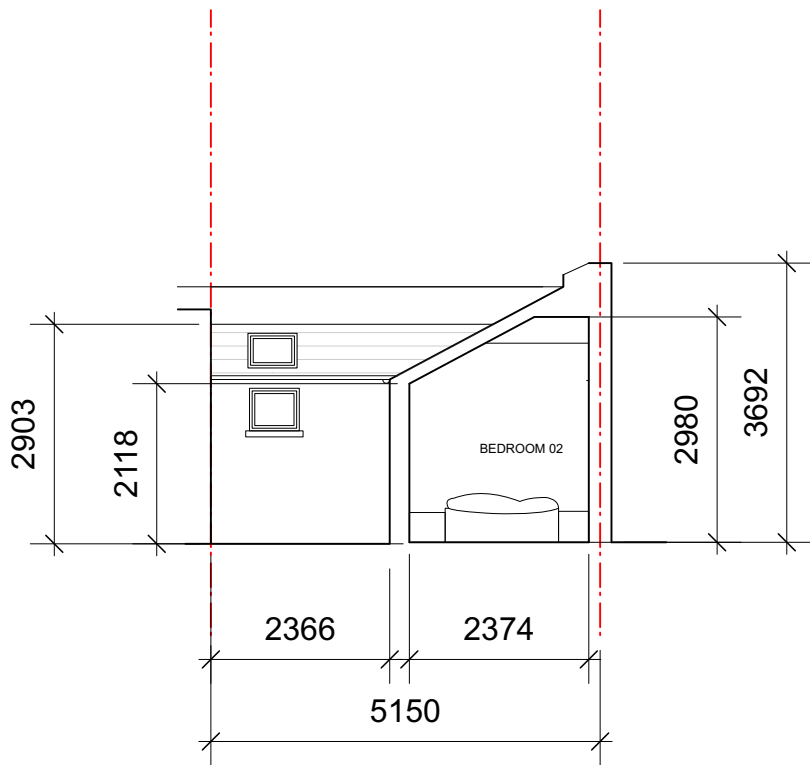

Section

03	25/11/2022	Planning Updt	DS	HM
02	18/11/2022	Planning Updt	DS	HM
01	19/10/2022	Planning Updt	DS	HM
00	05/04/2022	Initial issue	DS	HM
REV	DATE	COMMENT	DRW	CHK



NOTES
All dimensions to be confirmed on site. This drawing is copyright © My-architect

My-architect

Unit 12b, Canonbury Yard
190 New North Road
London, N1 7BJ
T 07912325101 E harry.molyneux@my-architect.io


PROJECT
GF Flat, 112 Highgate Rd, Ldn, NW5 1PB

DRAWING
Proposed Elevations


SCALE
1:100 @ A3

STATUS
Planning

DRAWING No. 313/03/201 REVISION P03

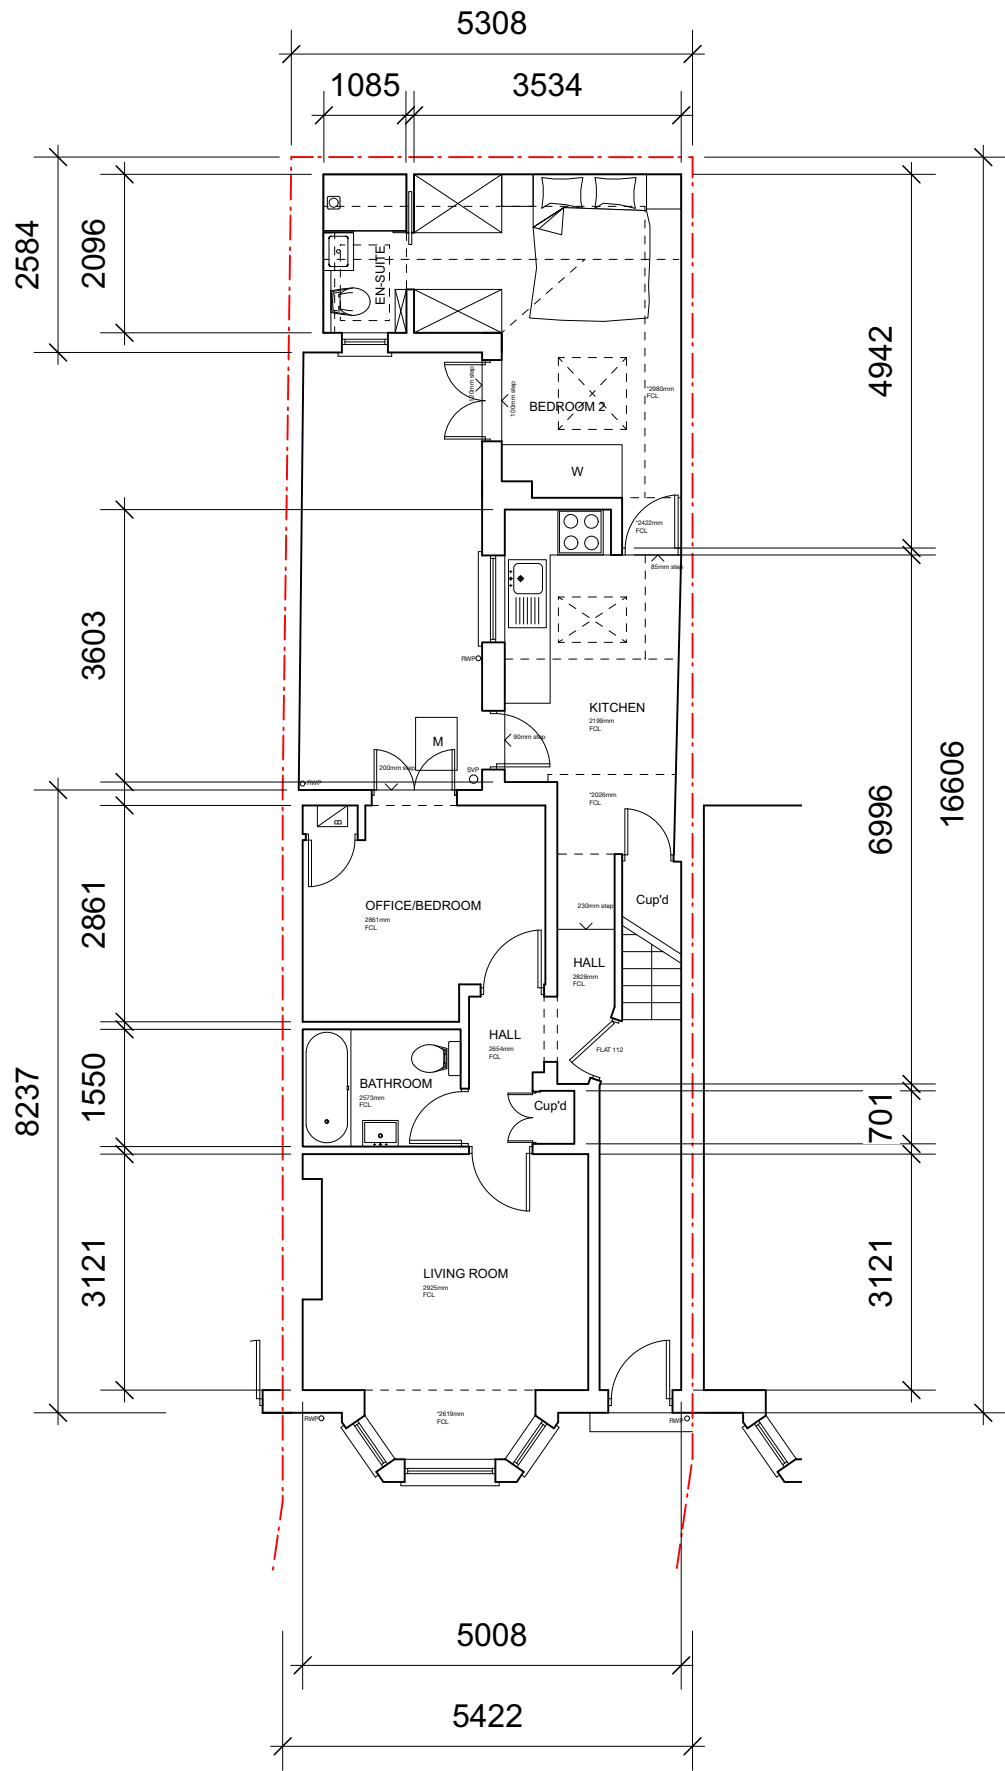

Ground Floor

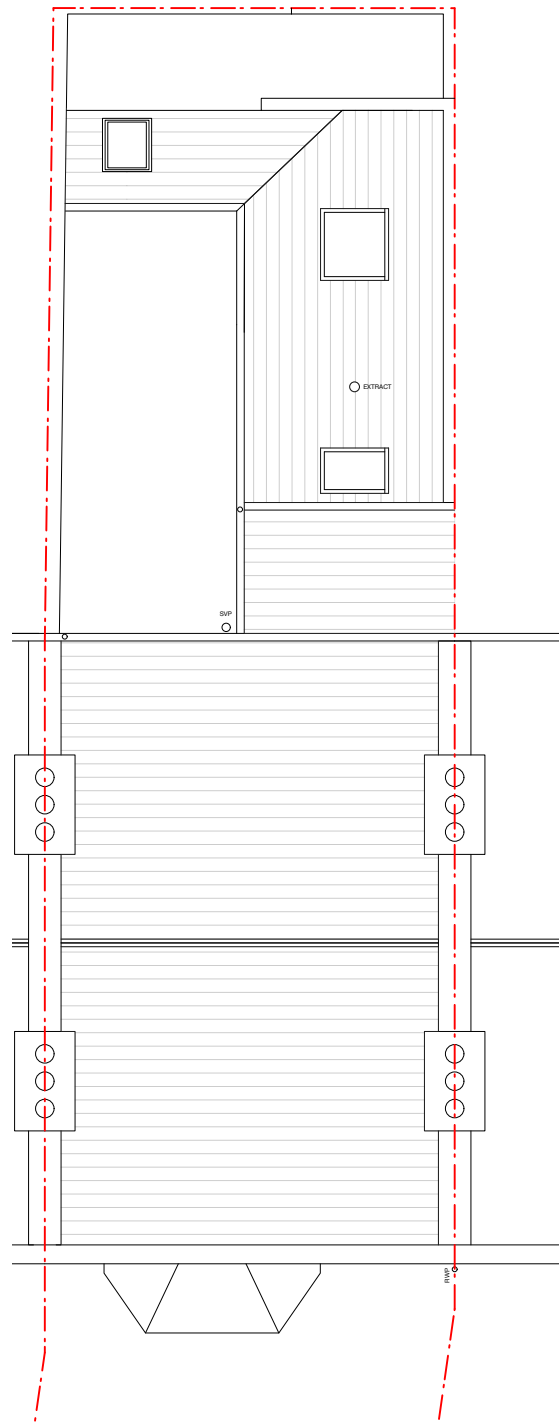

Roof

03	25/11/2022	Planning Updt	DS	HM
02	18/11/2022	Planning Updt	DS	HM
01	19/10/2022	Planning Updt	DS	HM
00	05/04/2022	Initial issue	DS	HM
REV	DATE	COMMENT	DRW	CHK



NOTES
All dimensions to be confirmed on site. This drawing is copyright © My-architect

My-architect

Unit 12b, Canonbury Yard
190 New North Road
London, N1 7BJ
T 07912325101 E harry.molyneux@my-architect.io

PROJECT
GF Flat, 112 Highgate Rd, Ldn, NW5 1PB


DRAWING
Proposed Floor Plans

SCALE
1:100 @ A3

STATUS
Planning

DRAWING No.
313/03/400

REVISION
P03

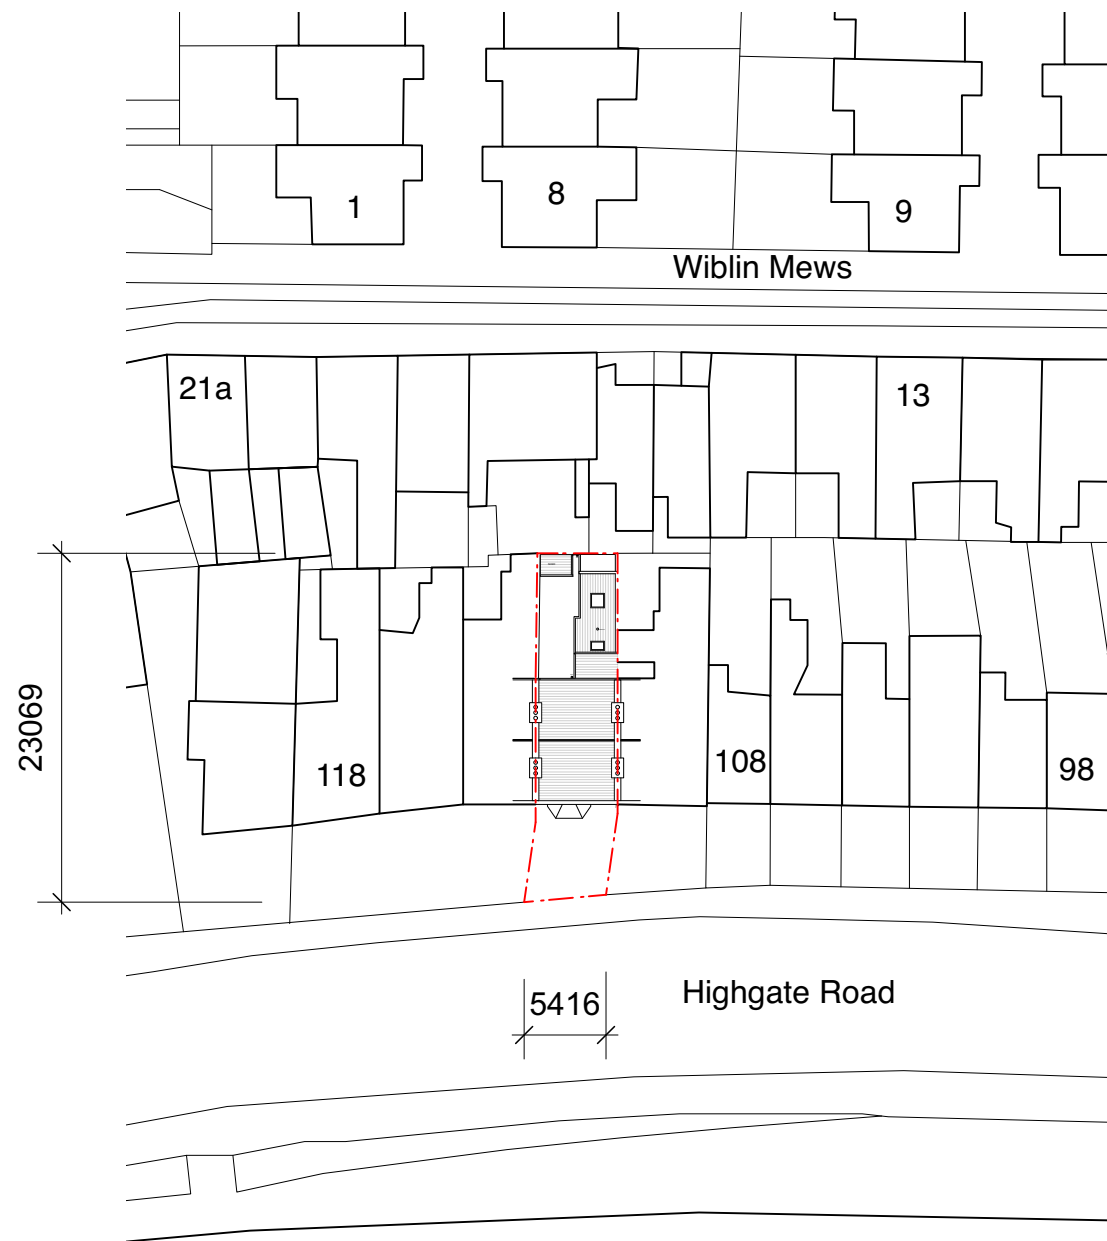

Existing Block Plan



Existing Block Plan

03	25/11/2022	Planning Updt	DS	HM
02	18/11/2022	Planning Updt	DS	HM
01	19/10/2022	Planning Updt	DS	HM
00	05/04/2022	Initial issue	DS	HM
REV	DATE	COMMENT	DRW	CHK



NOTES
All dimensions to be confirmed on site. This drawing is copyright © My-architect

My-architect

Unit 12b, Canonbury Yard
190 New North Road
London, N1 7BJ
T 07912325101 E harry.molyneux@my-architect.io

PROJECT
GF Flat, 112 Highgate Rd, Ldn, NW5 1PB
DRAWING
Block Plans
SCALE
1:500 @ A3
STATUS
Planning

DRAWING No.	REVISION
313/01/500	P03