


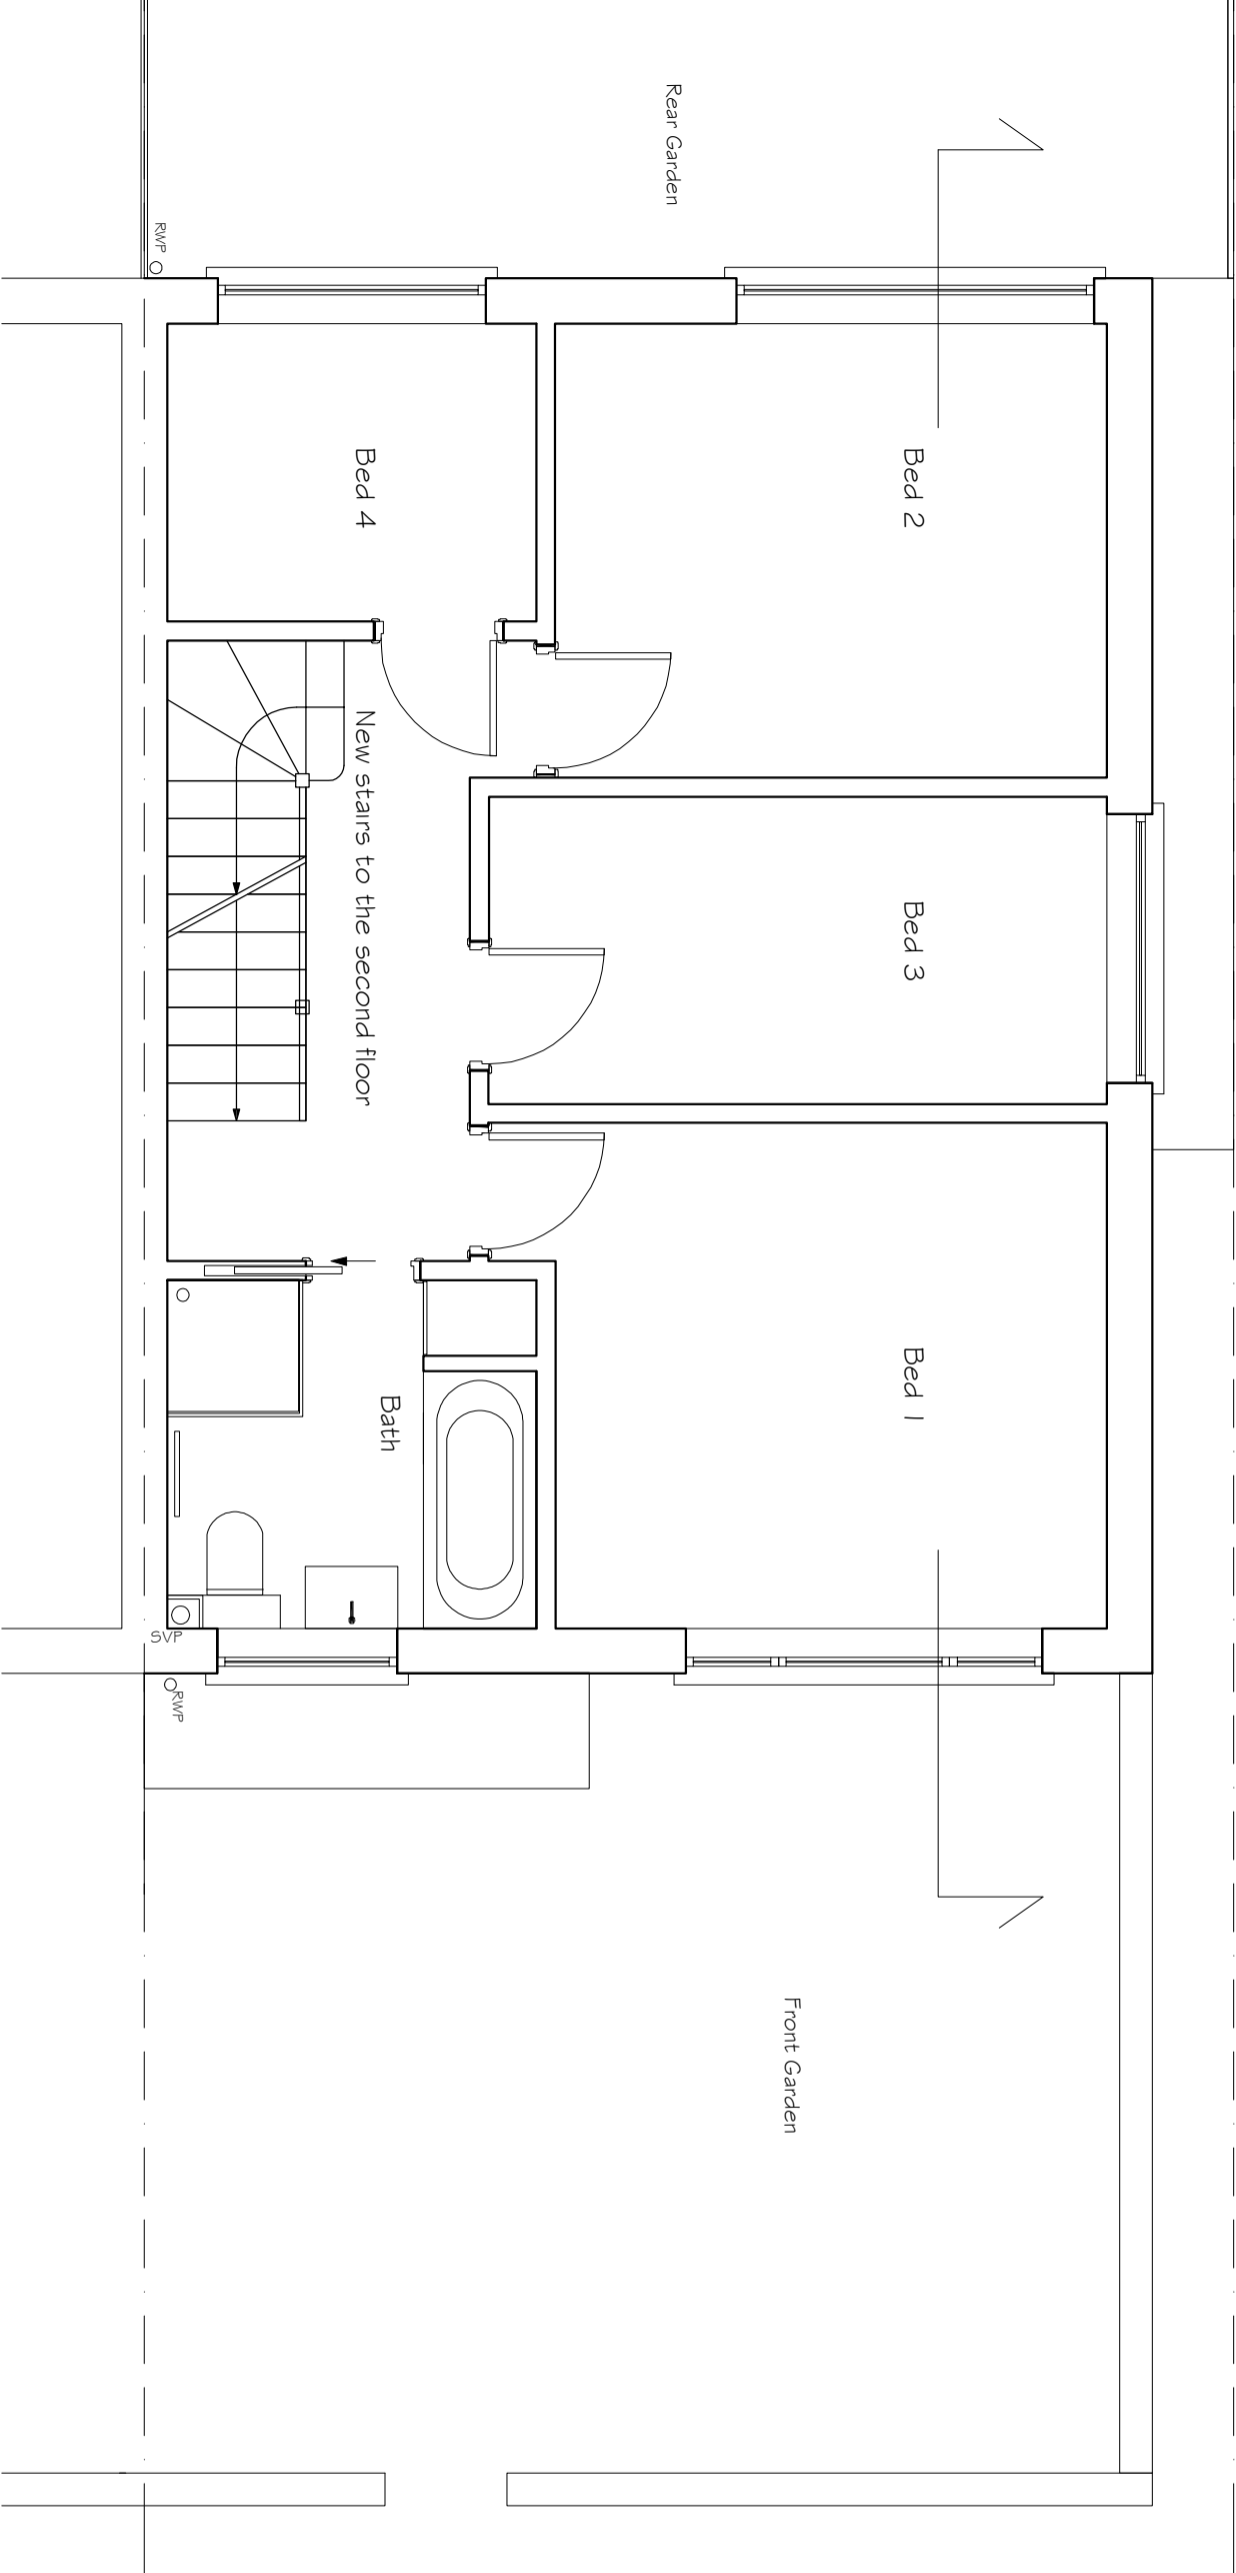

KEY



NOTES
1. Do not scale from this drawing
2. All dimensions are to be confirmed and each dimension to be in its responsibility
3. Report all drawing errors, omissions and discrepancies to the architect/designer.

KASIA WHITFIELD DESIGN

KASIAWHITFIELD@GMAIL.COM
1, 2023, 11, 10
M: 07788203533

JOB
55 FELLOWS ROAD
LONDON NW3 3DX
TITLE
FIRST FLOOR PLAN
AS PROPOSED

DATE	SCALE	STATUS
2022.11.10	1:50@A3	PLANNING
PROJECT NO.	DRAWING NO.	REVISION
FR55	PD1	

0m

5m