


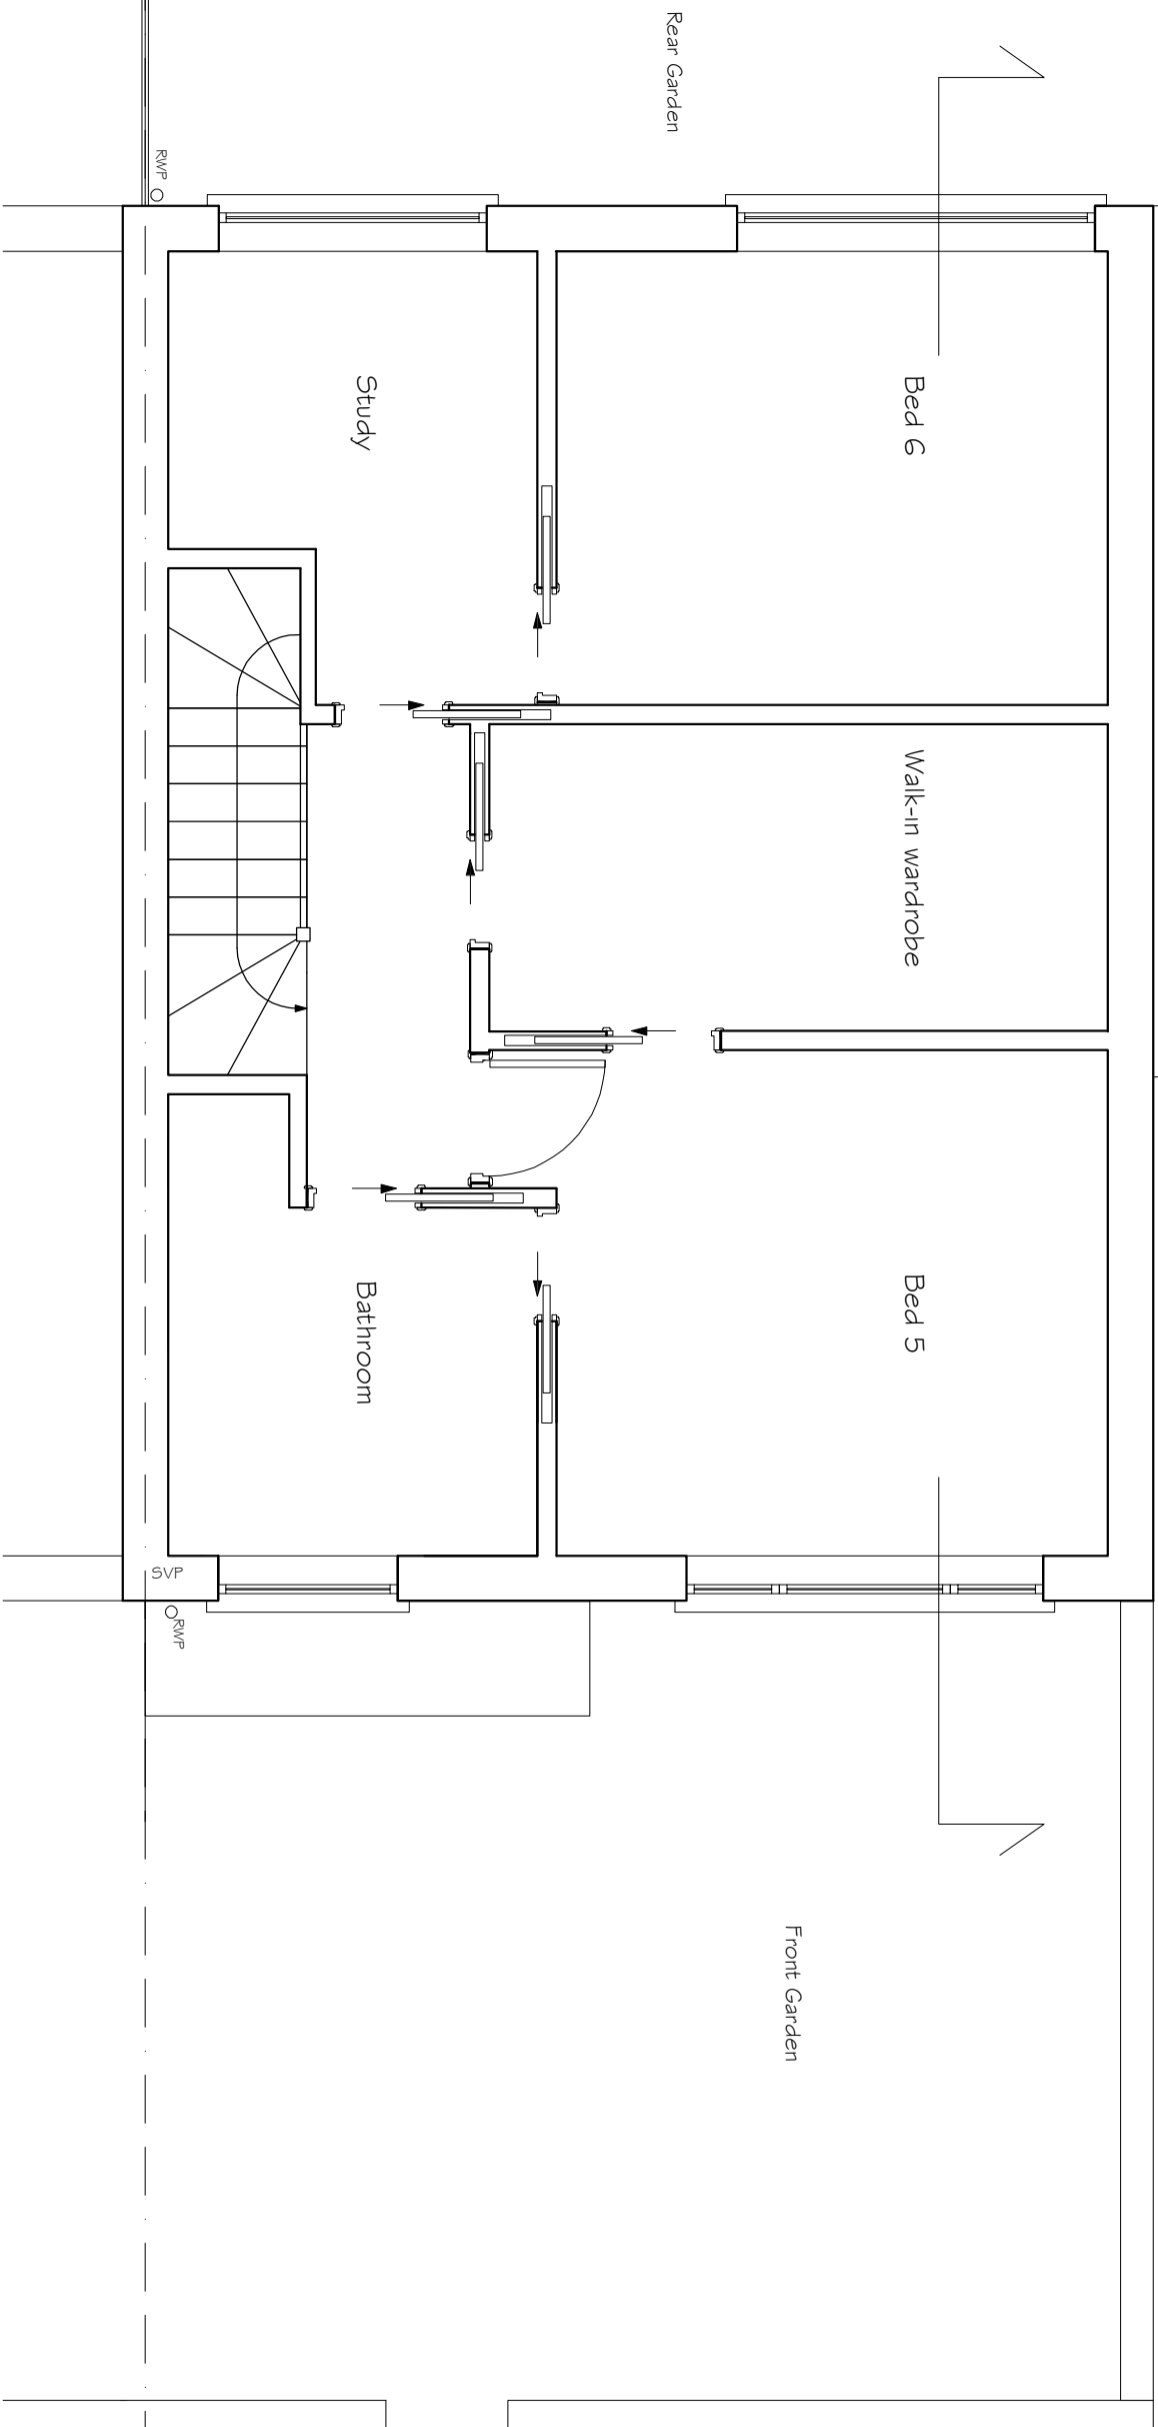

KEY



NOTES
1. Do not scale & do not rely on this drawing
2. All dimensions are to be confirmed by the contractor and each dimension is to be in meters
3. Report all drawing errors, omissions and discrepancies to the architect/designer.

KASIA WHITFIELD DESIGN

KASIA WHITFIELD DESIGN
1002 WINDMILL
16, 07865083533

JOB
55 FELLOWS ROAD
LONDON NW3 3DX
TITLE
SECOND FLOOR PLAN
AS PROPOSED

DATE	SCALE	STATUS
2022.11.23	1:50@A3	PLANNING

PROJECT NO.	DRAWING NO.	REVISOR
FR55	PD2	

0m

5m