


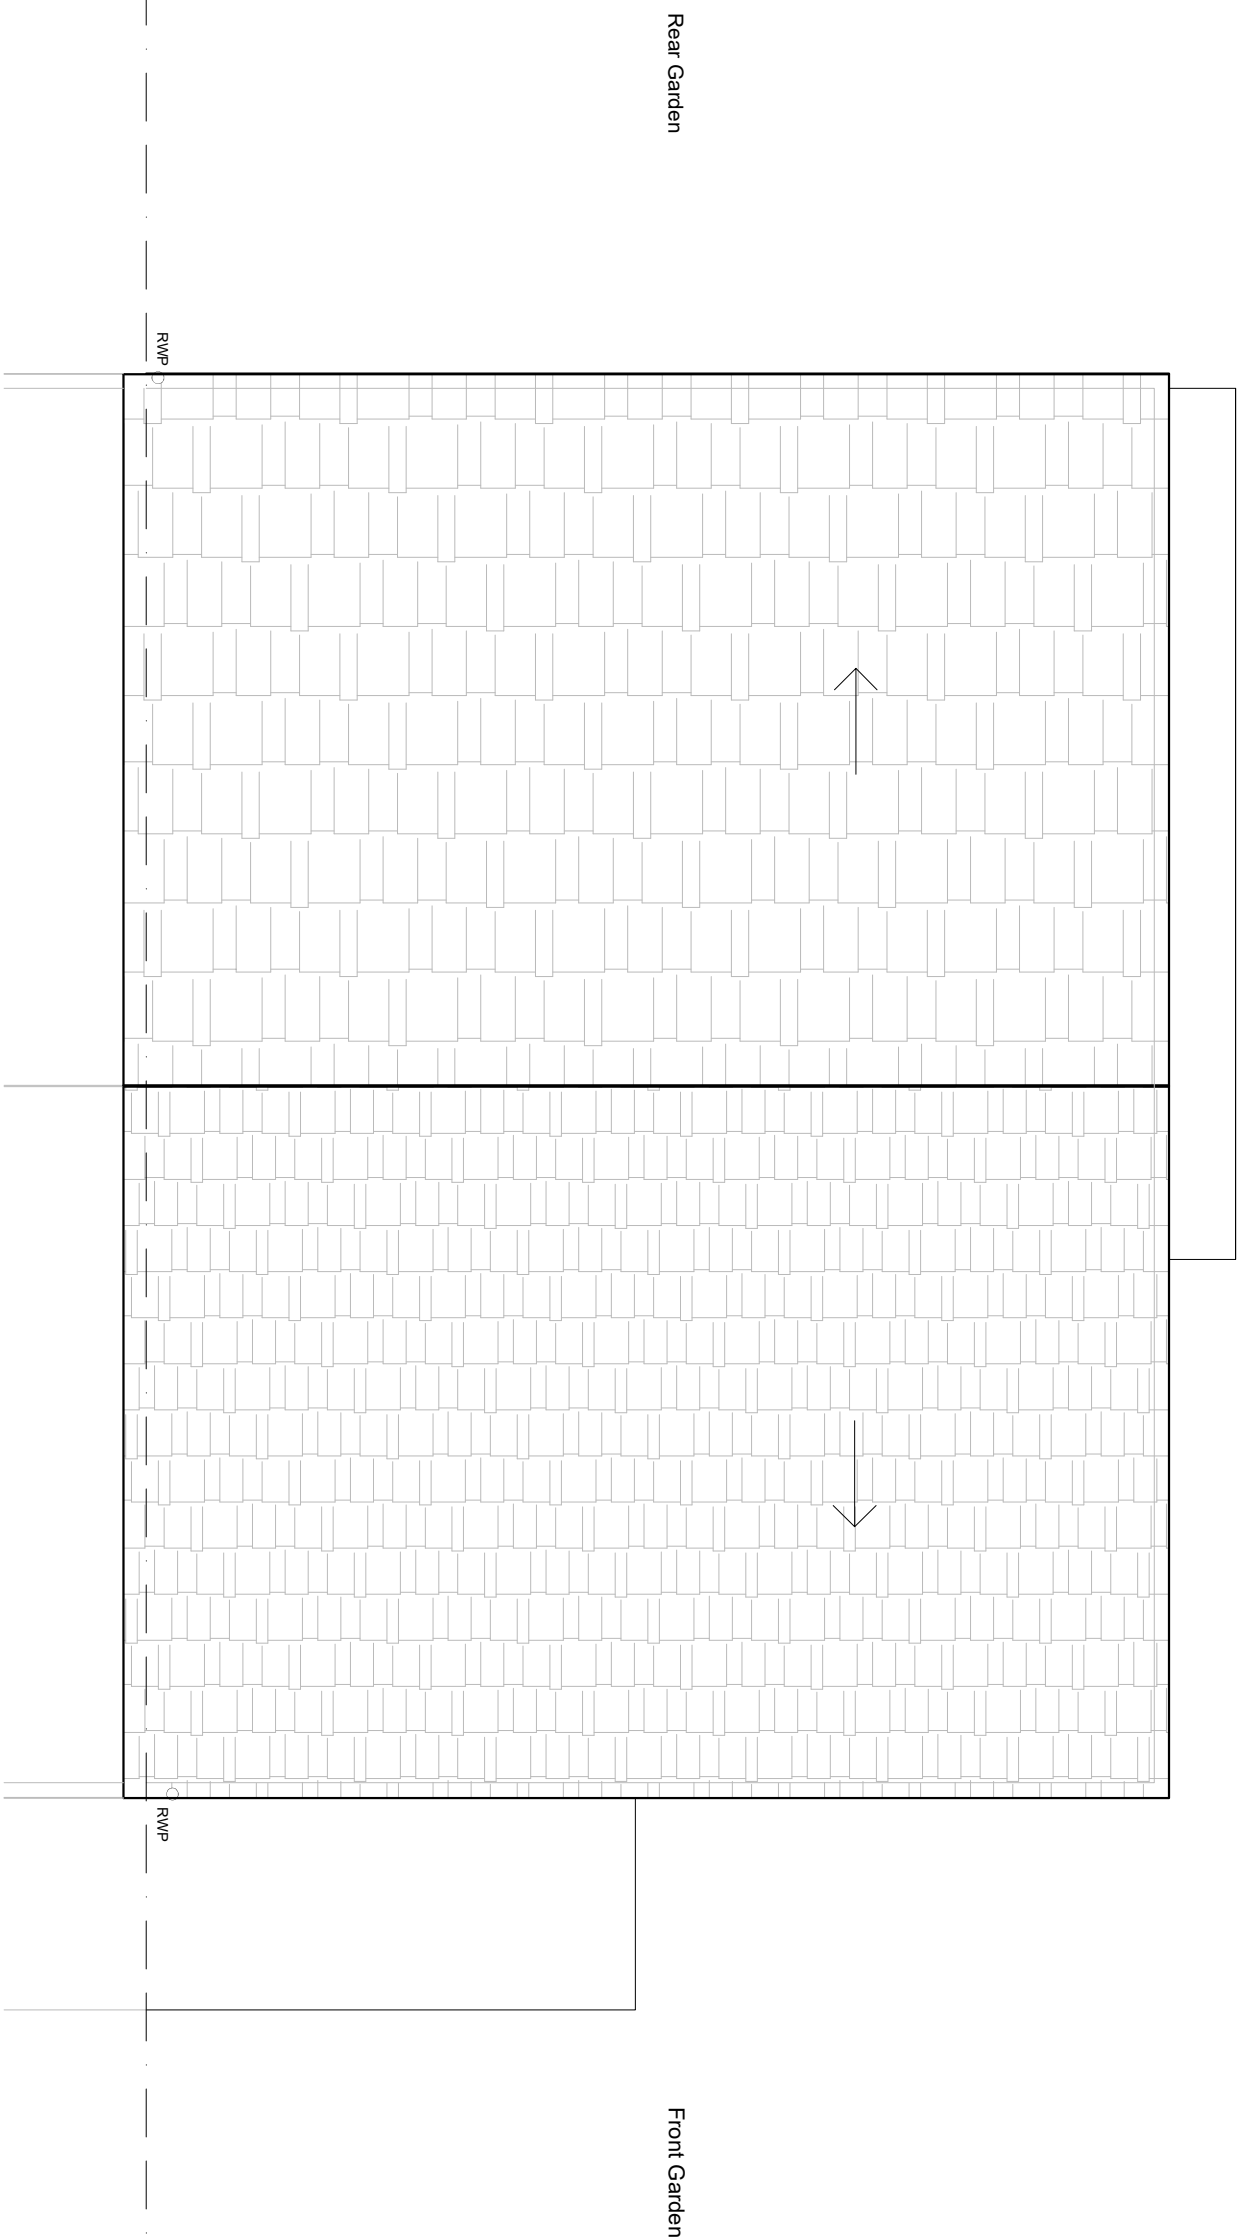

REVISIONS  
REV/ DATE REVISION NOTES:

KEY



NOTES  
1. Do not scale from this drawing  
2. All dimensions are in meters unless otherwise stated  
3. Report all drawing errors, omissions and discrepancies to the architect/designer.

**KASIA WHITFIELD DESIGN**

KASIA WHITFIELD@GMAIL.COM  
1, 2023 MILLERS  
M. 07789203533

JOB  
55 FELLOWS ROAD  
LONDON NW3 3DX  
TITLE  
ROOF PLAN  
AS PROPOSED

DATE	SCALE	STATUS
2022.11.10	1:50@A3	PLANNING

PROJECT NO.	DRAWING NO.	REVISION
FR55	PD3	