




1 SCALE 1:50 @ A1, 1:100 @ A3
Irrigation Shed - Ground Floor Plan

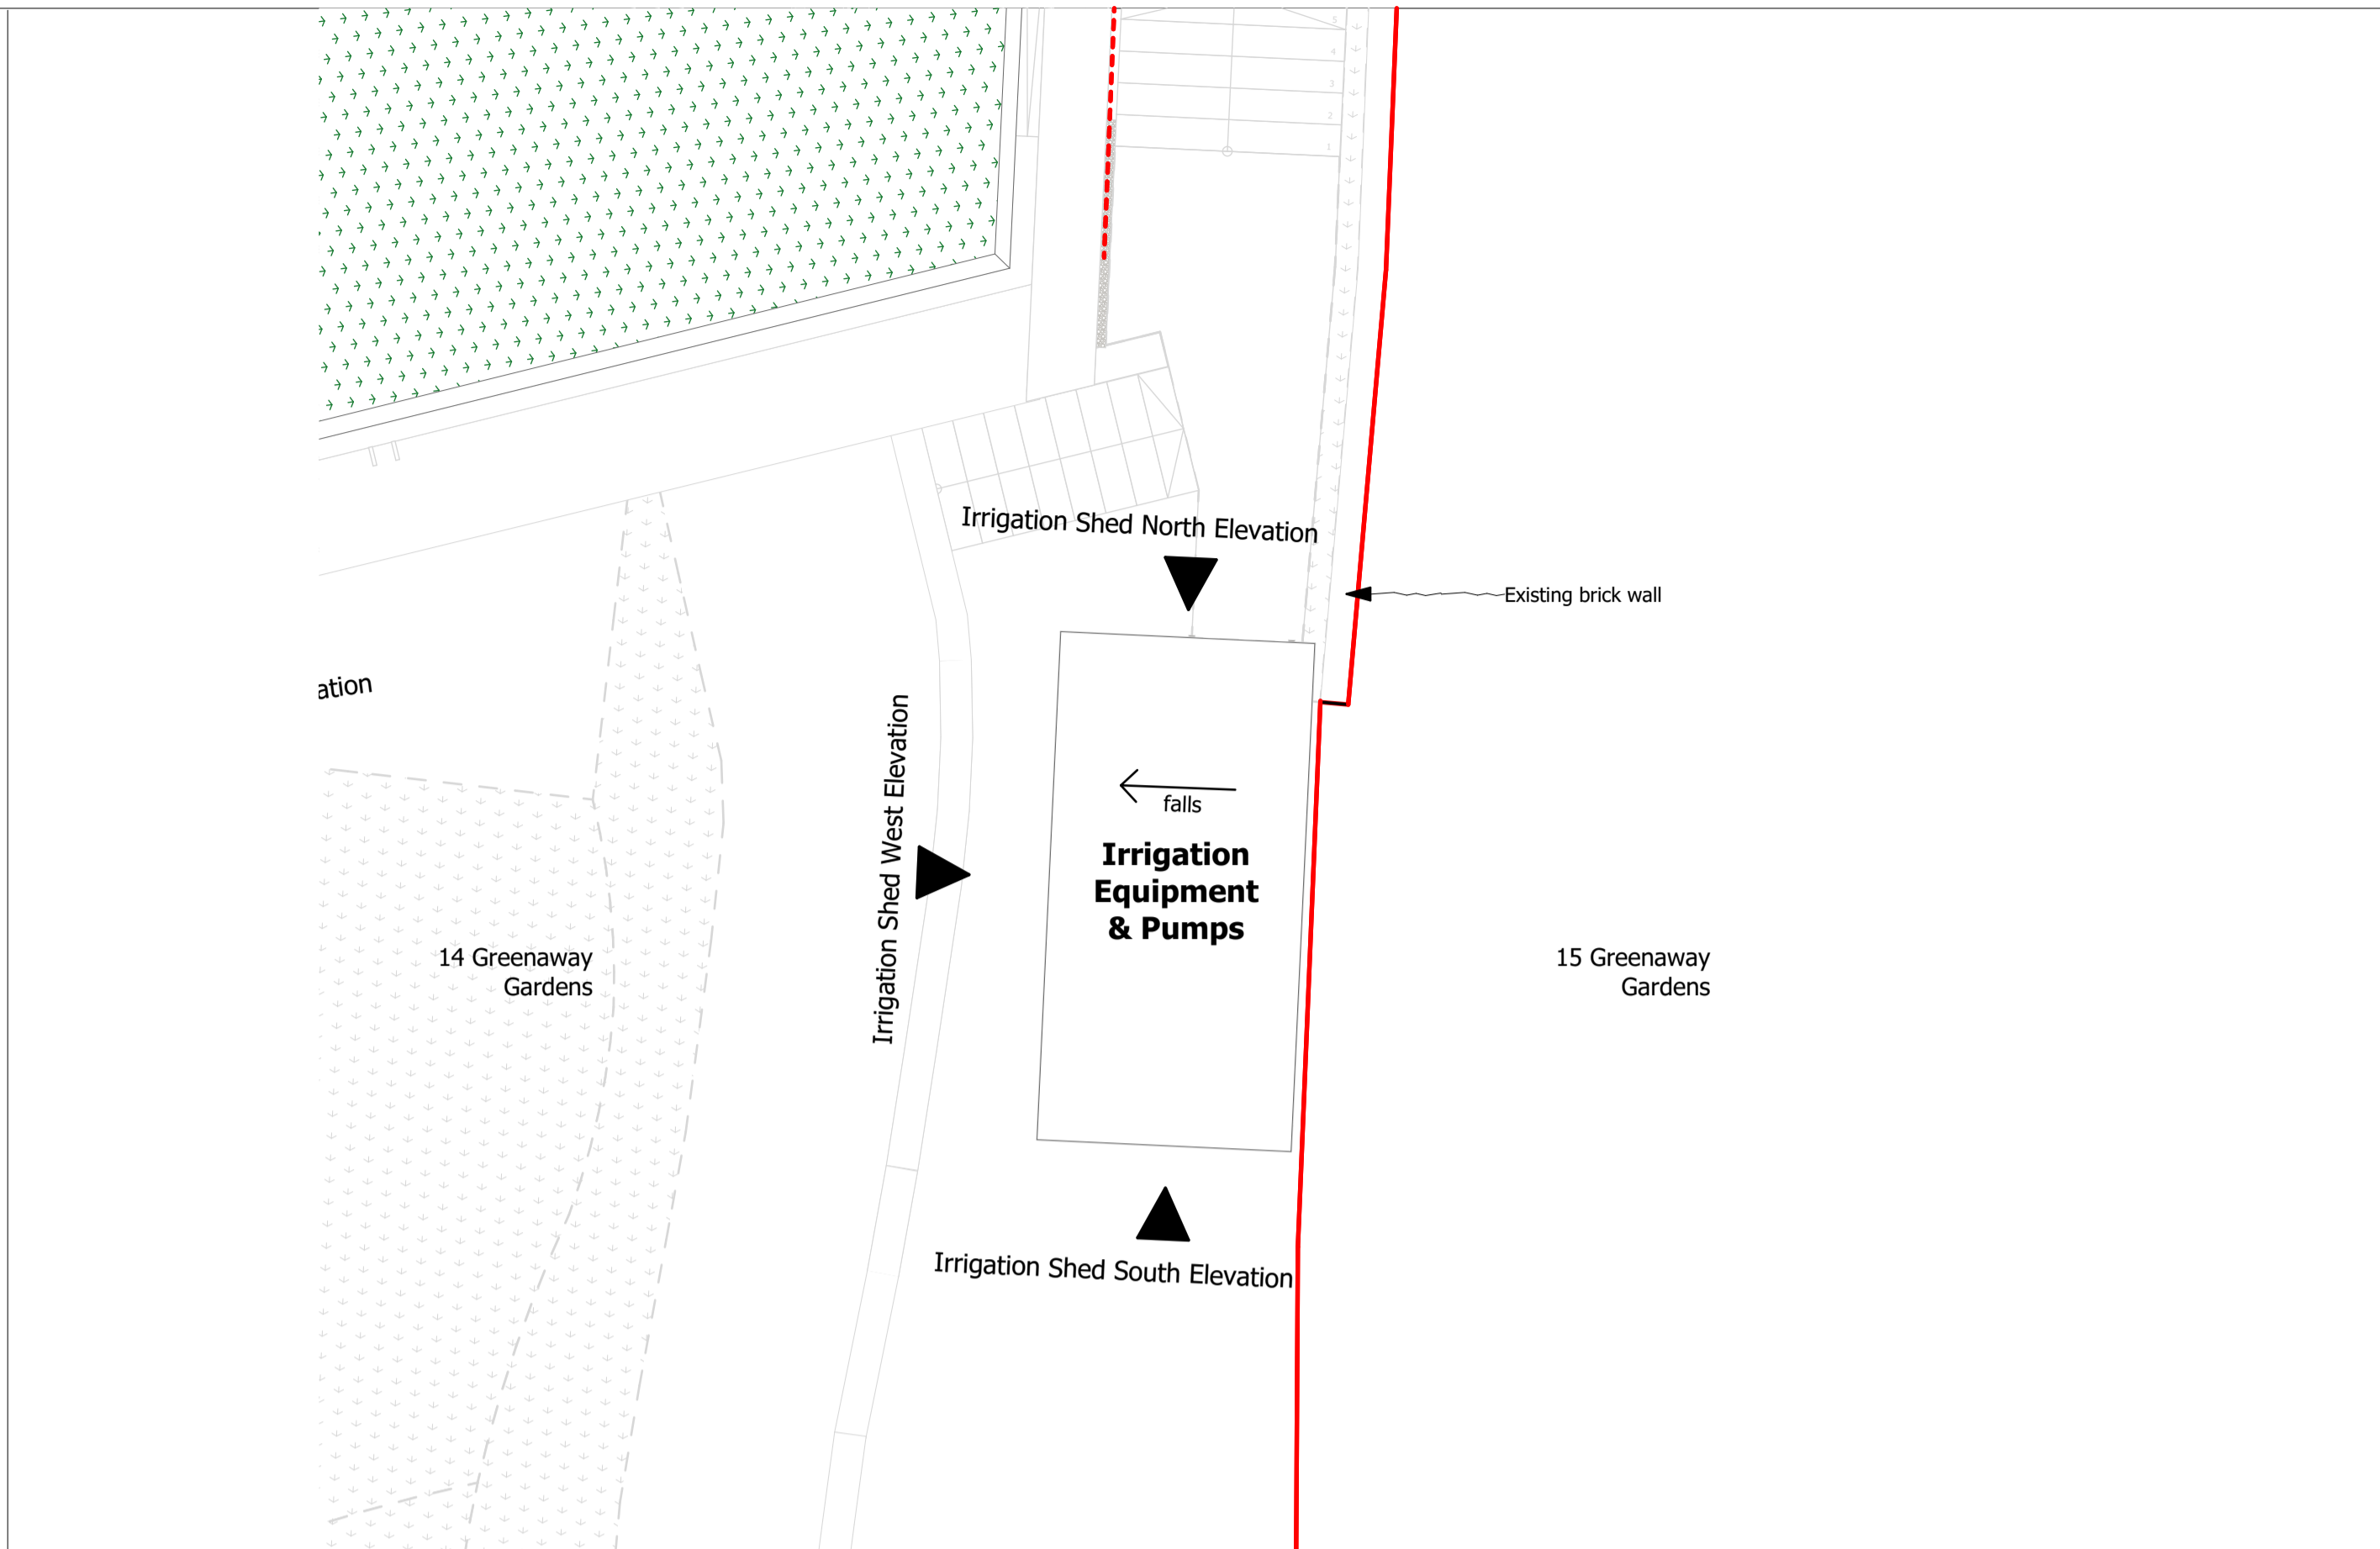


2 SCALE 1:50 @ A1, 1:100 @ A3
Irrigation Shed - Roof Plan

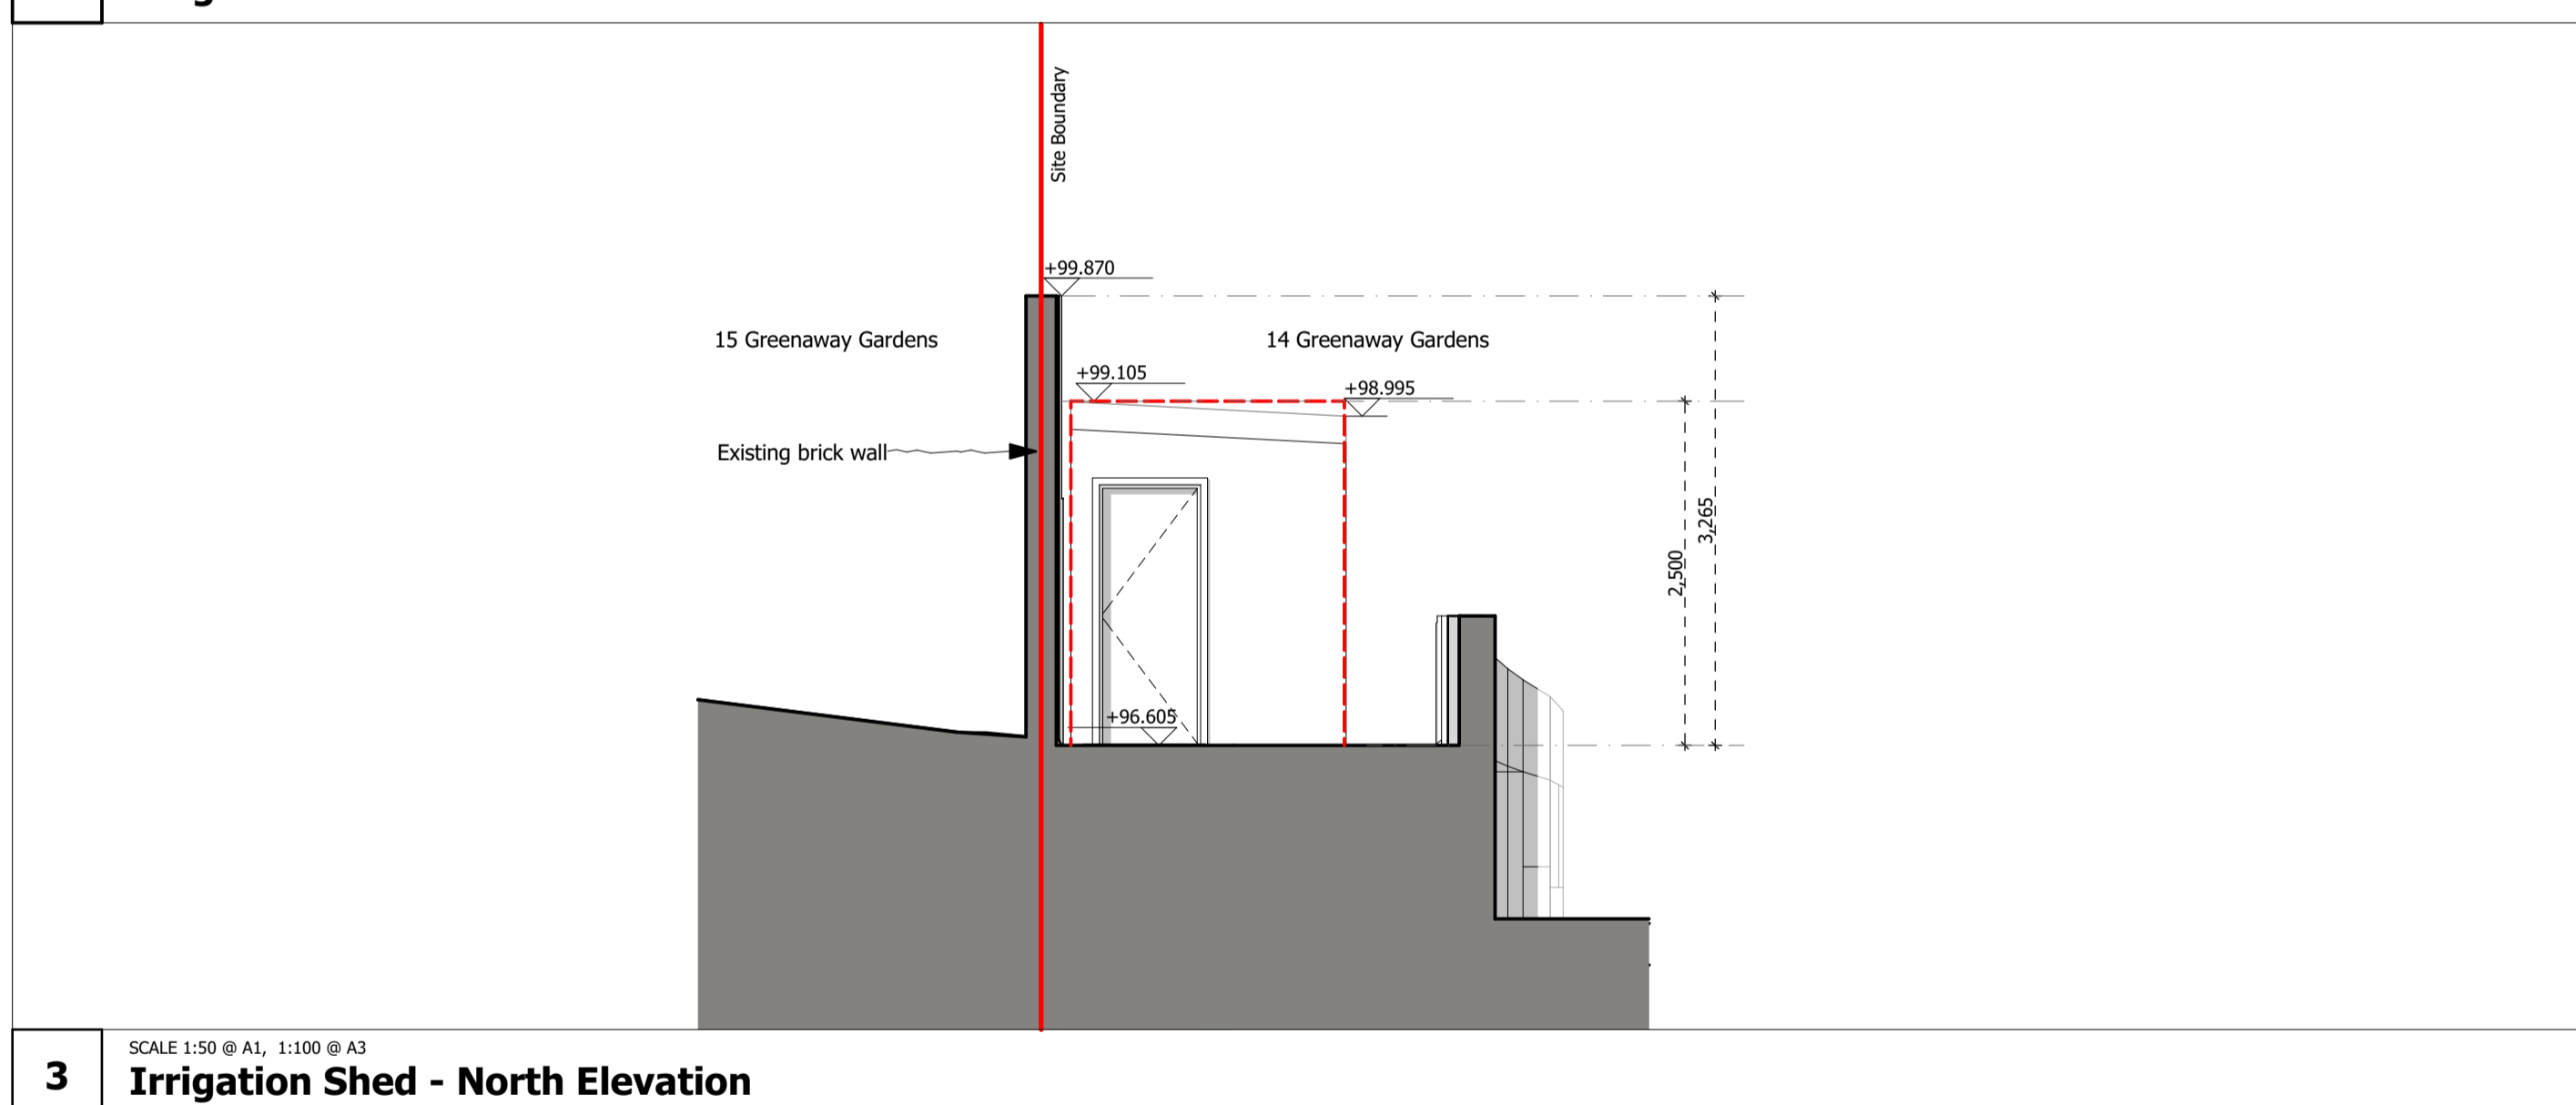

3 SCALE 1:50 @ A1, 1:100 @ A3
Irrigation Shed - North Elevation

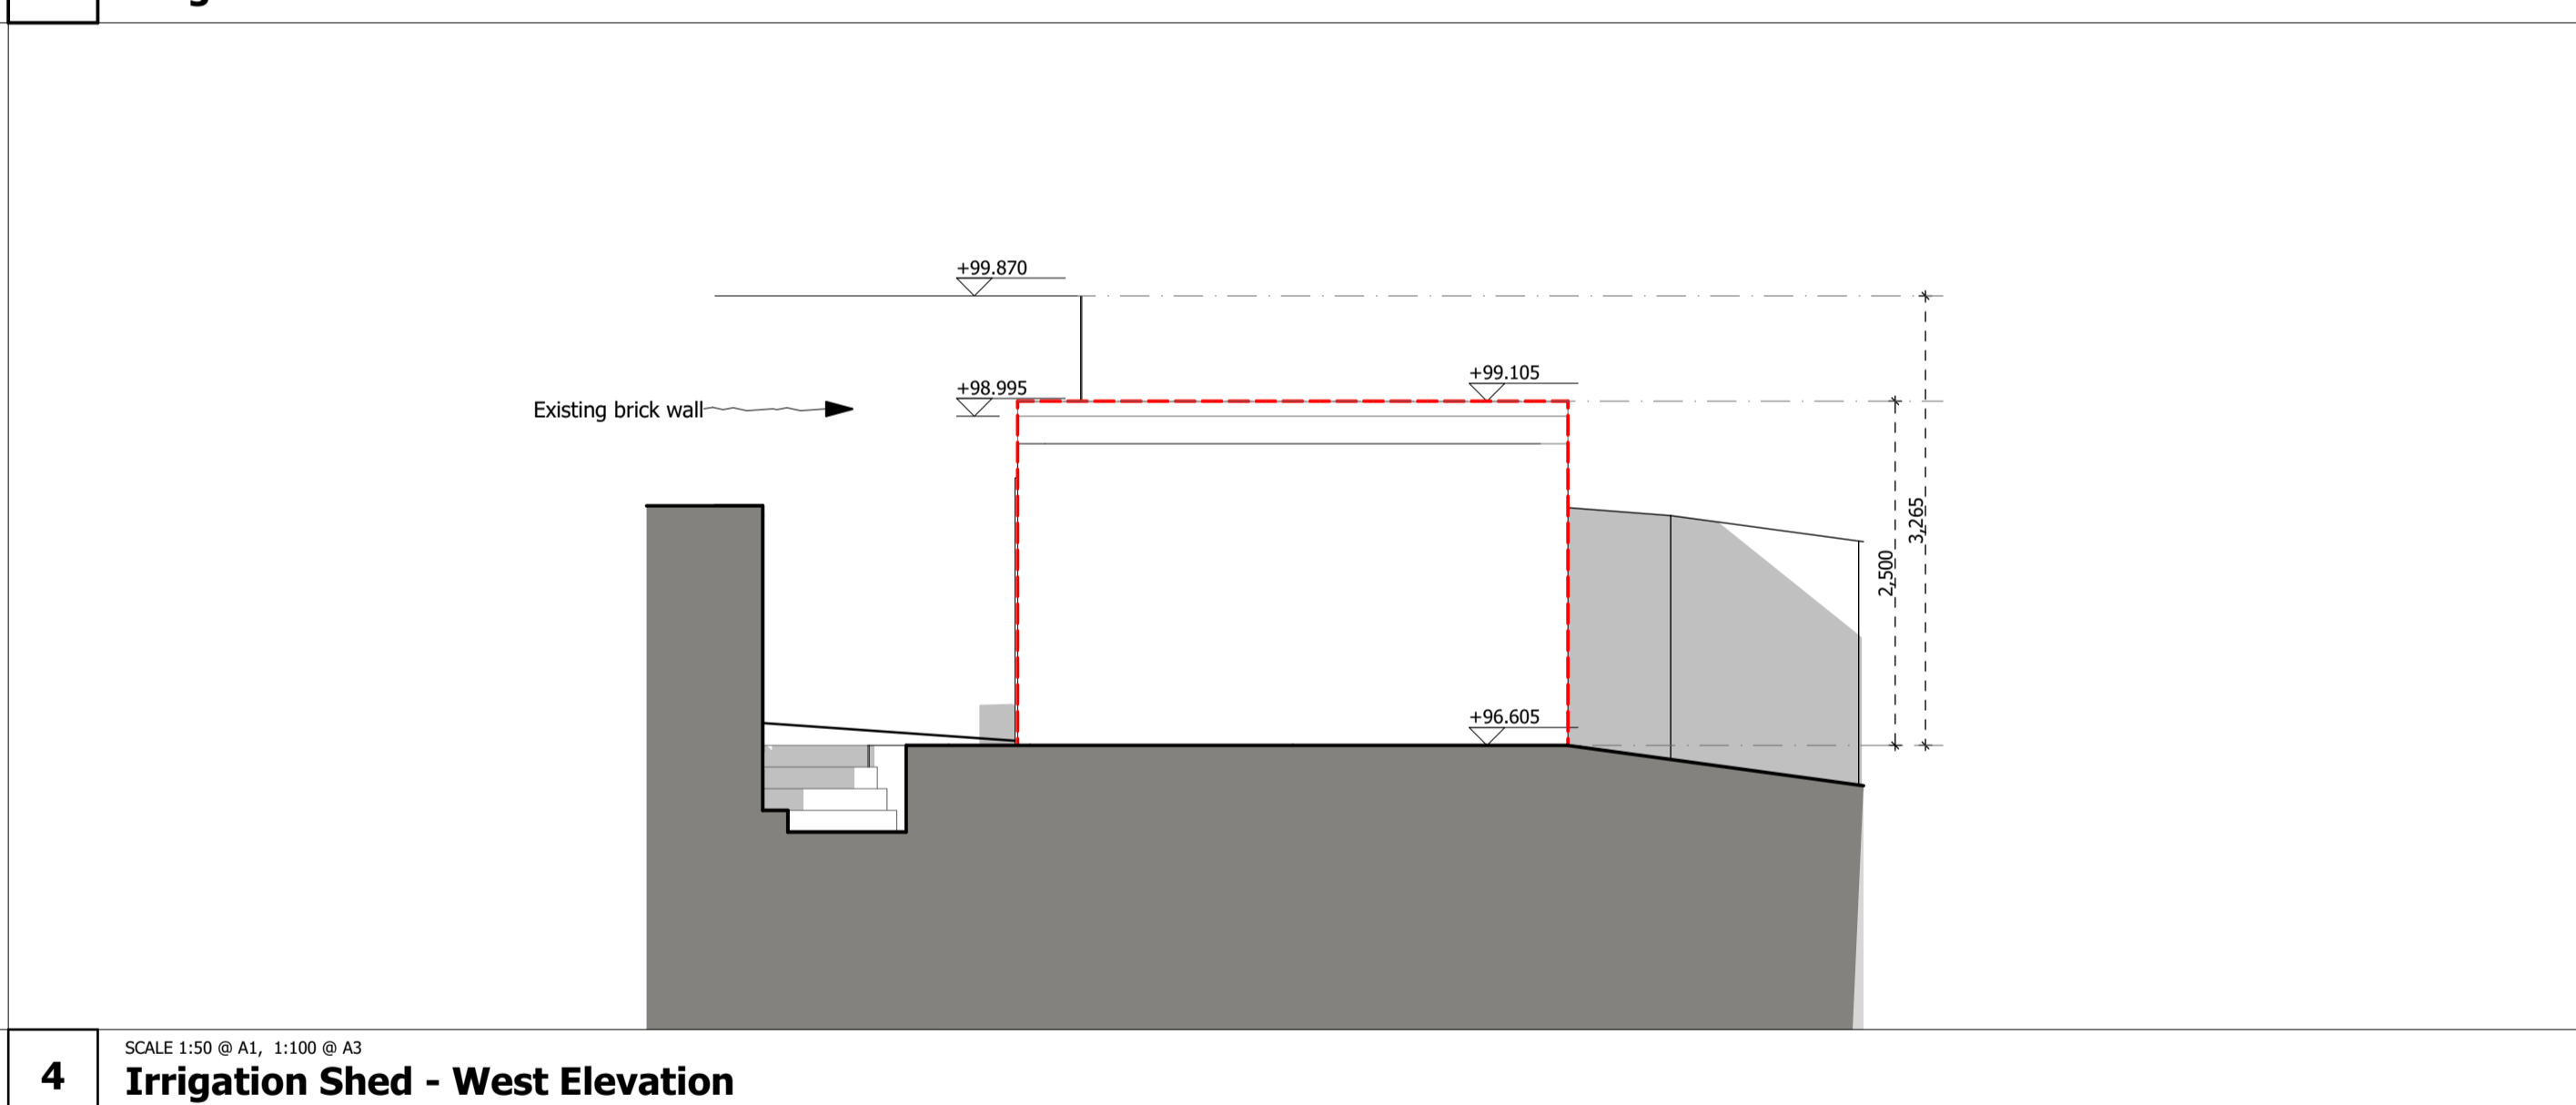

4 SCALE 1:50 @ A1, 1:100 @ A3
Irrigation Shed - West Elevation

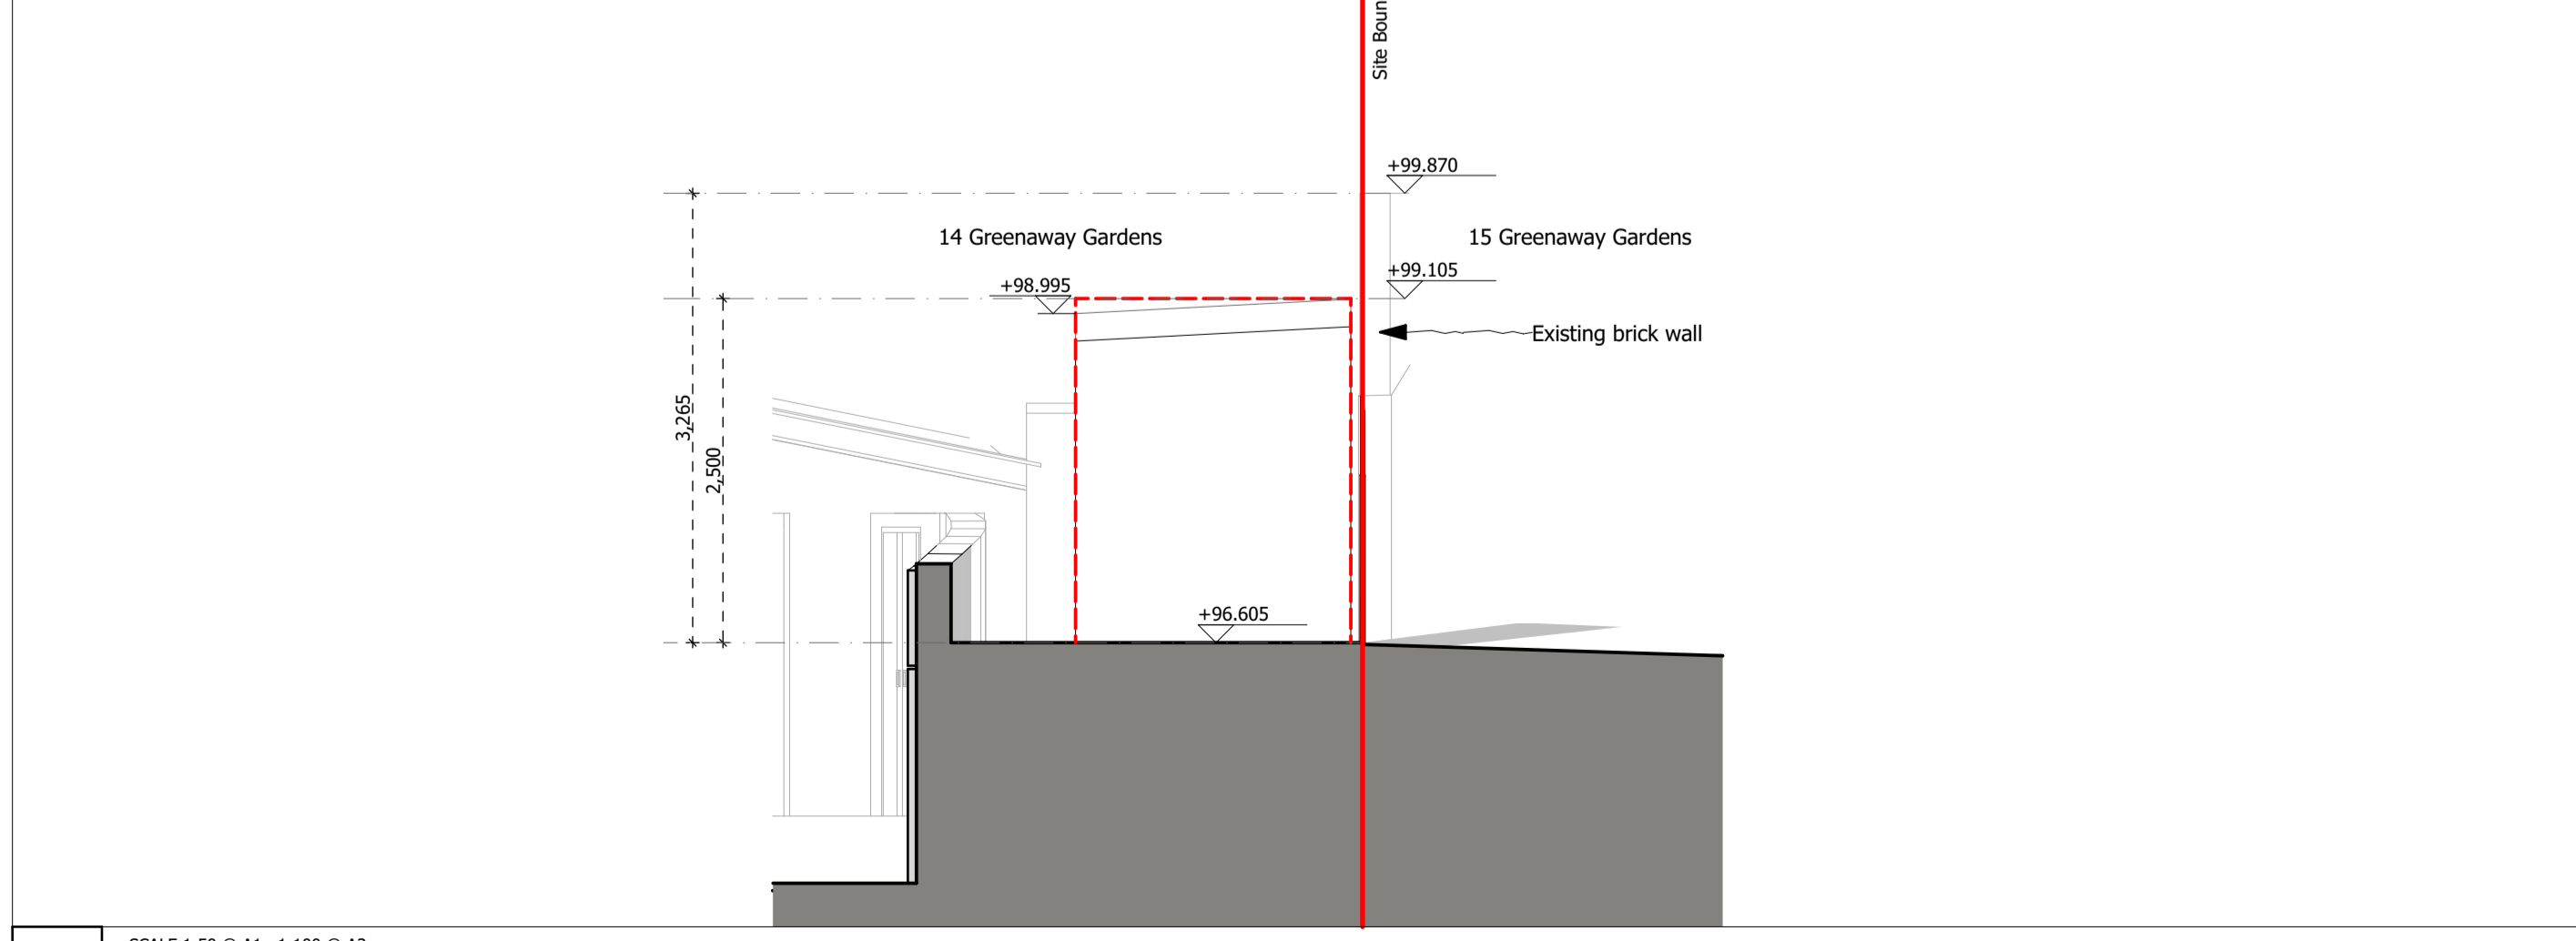

5 SCALE 1:50 @ A1, 1:100 @ A3
Irrigation Shed - South Elevation

DO NOT SCALE FROM THIS DRAWING

Figured dimensions only are to be taken from this drawing. All dimensions are to be checked on site before any work is put in hand. If in doubt, ask.

Any discrepancies to be highlighted to SHH prior to procurement and in good time.

Copyright © Spence Harris Hogan Limited 2022
Registered in England & Wales. Registered No. 261 0615
SHH is the trading name of Spence Harris Hogan Limited

SCALE 1:50@A1, 1:100@A3

0 1000 2000mm

Legends & Notes:

--- Denotes line of Permitted Development Technical Guidance constraints (see SHH document 'Permitted Development Compliance Document' for details)

Rev	Date	Description	Athr
PL01	12/12/2022	Issued for CLOP/D application	RJ
P01	28/10/2022	Permitted Development Submission	RJ

shh
Architecture & Interior Design

RIBA MEMBER
Chartered Practice

1 Vencourt Place, Ravenscourt Park
Hammersmith, London W6 9NU
Phone: +44 (0) 20 8600 4171 Email: info@shh.co.uk
shh.co.uk

Project:
14 Greenaway Gardens
14 Greenaway Gardens
Hampstead, NW3 7DH

Client:
PRIVATE

Drawing Title:
GA PLANS

Irrigation Shed

(Project number)DWG number_Revision:
(0942)0419_PL01