



1 SCALE 1:50 @ A1, 1:100 @ A3
Pool Filtration & Store - Ground Floor Plan




2 SCALE 1:50 @ A1, 1:100 @ A3
Pool Filtration & Store - Roof Plan

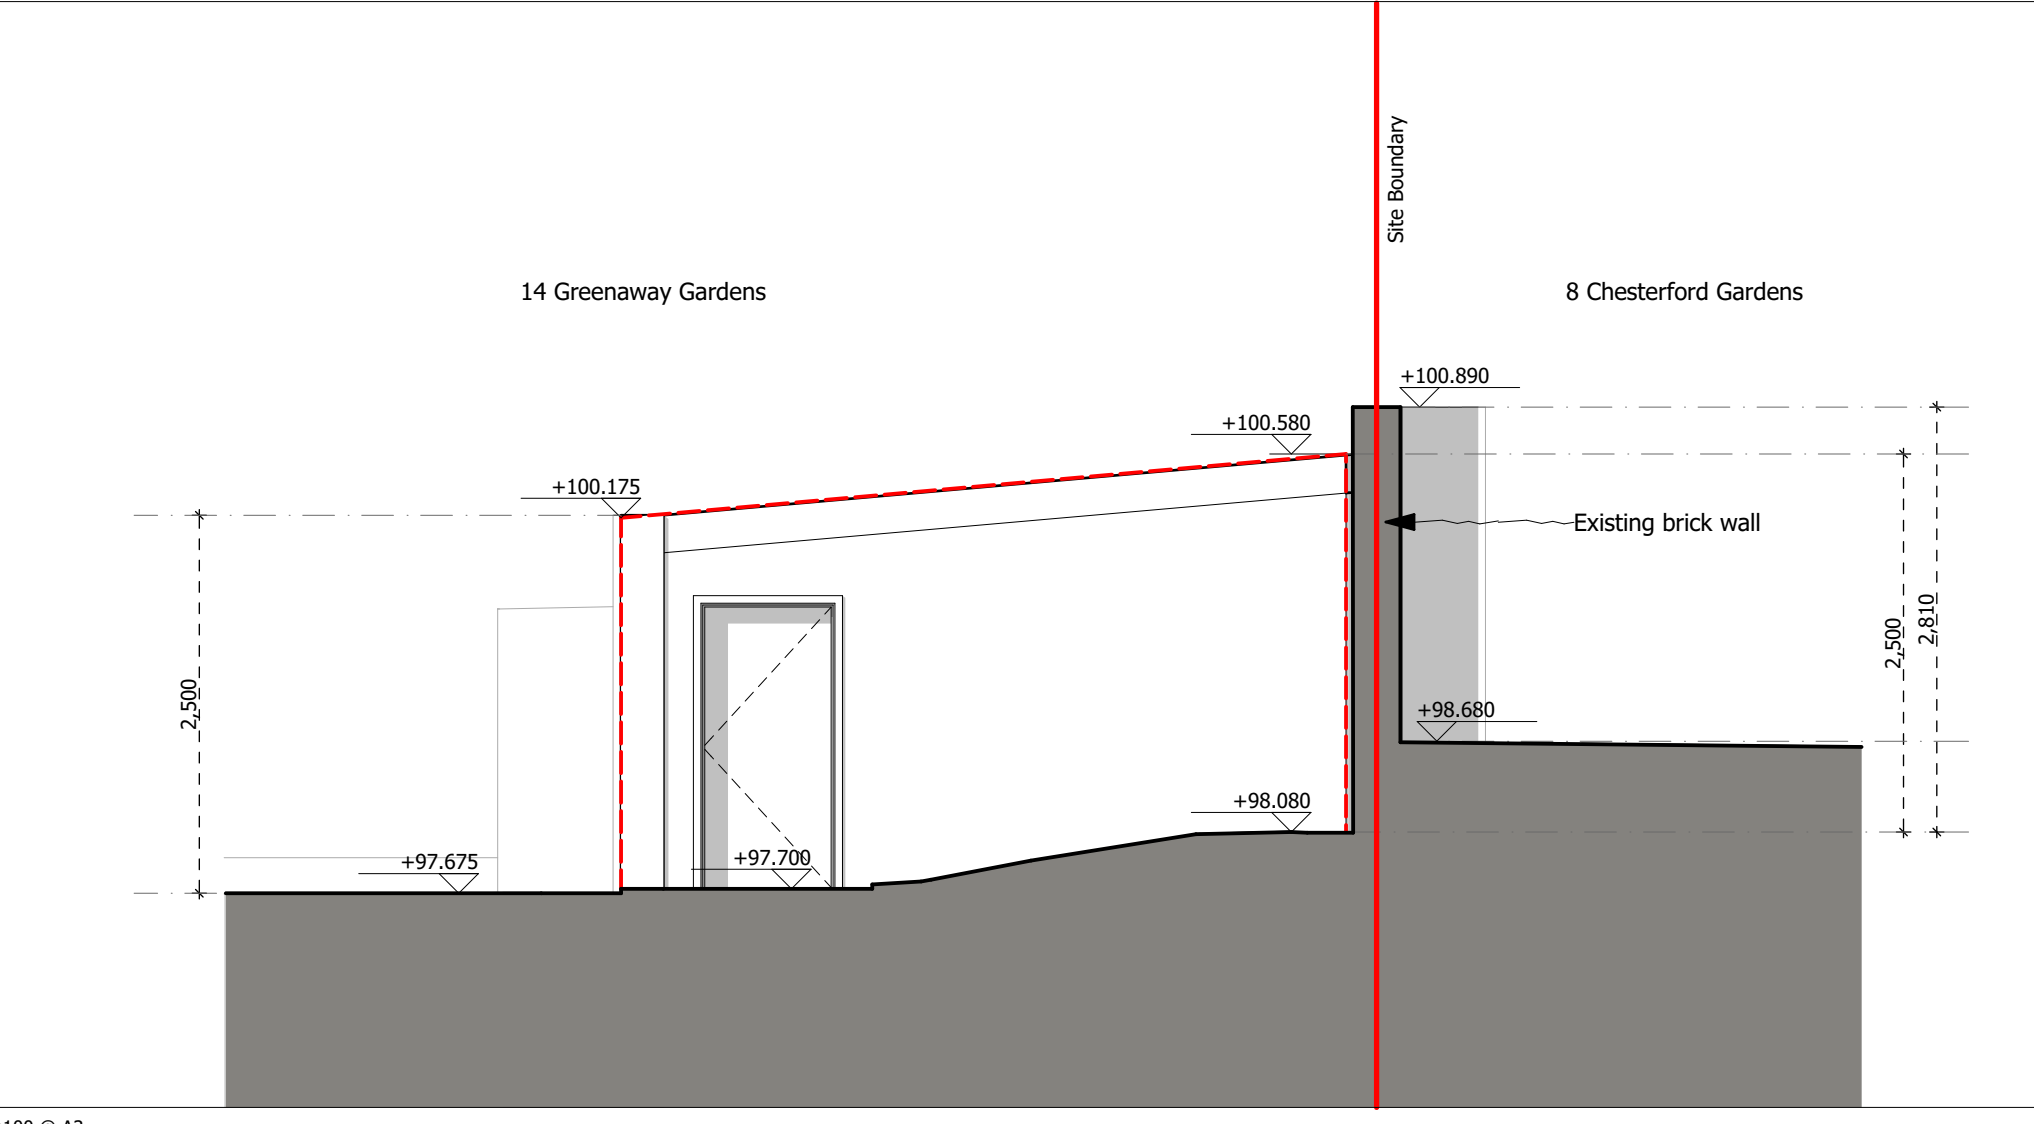

3 SCALE 1:50 @ A1, 1:100 @ A3
Pool Filtration & Store - East Elevation

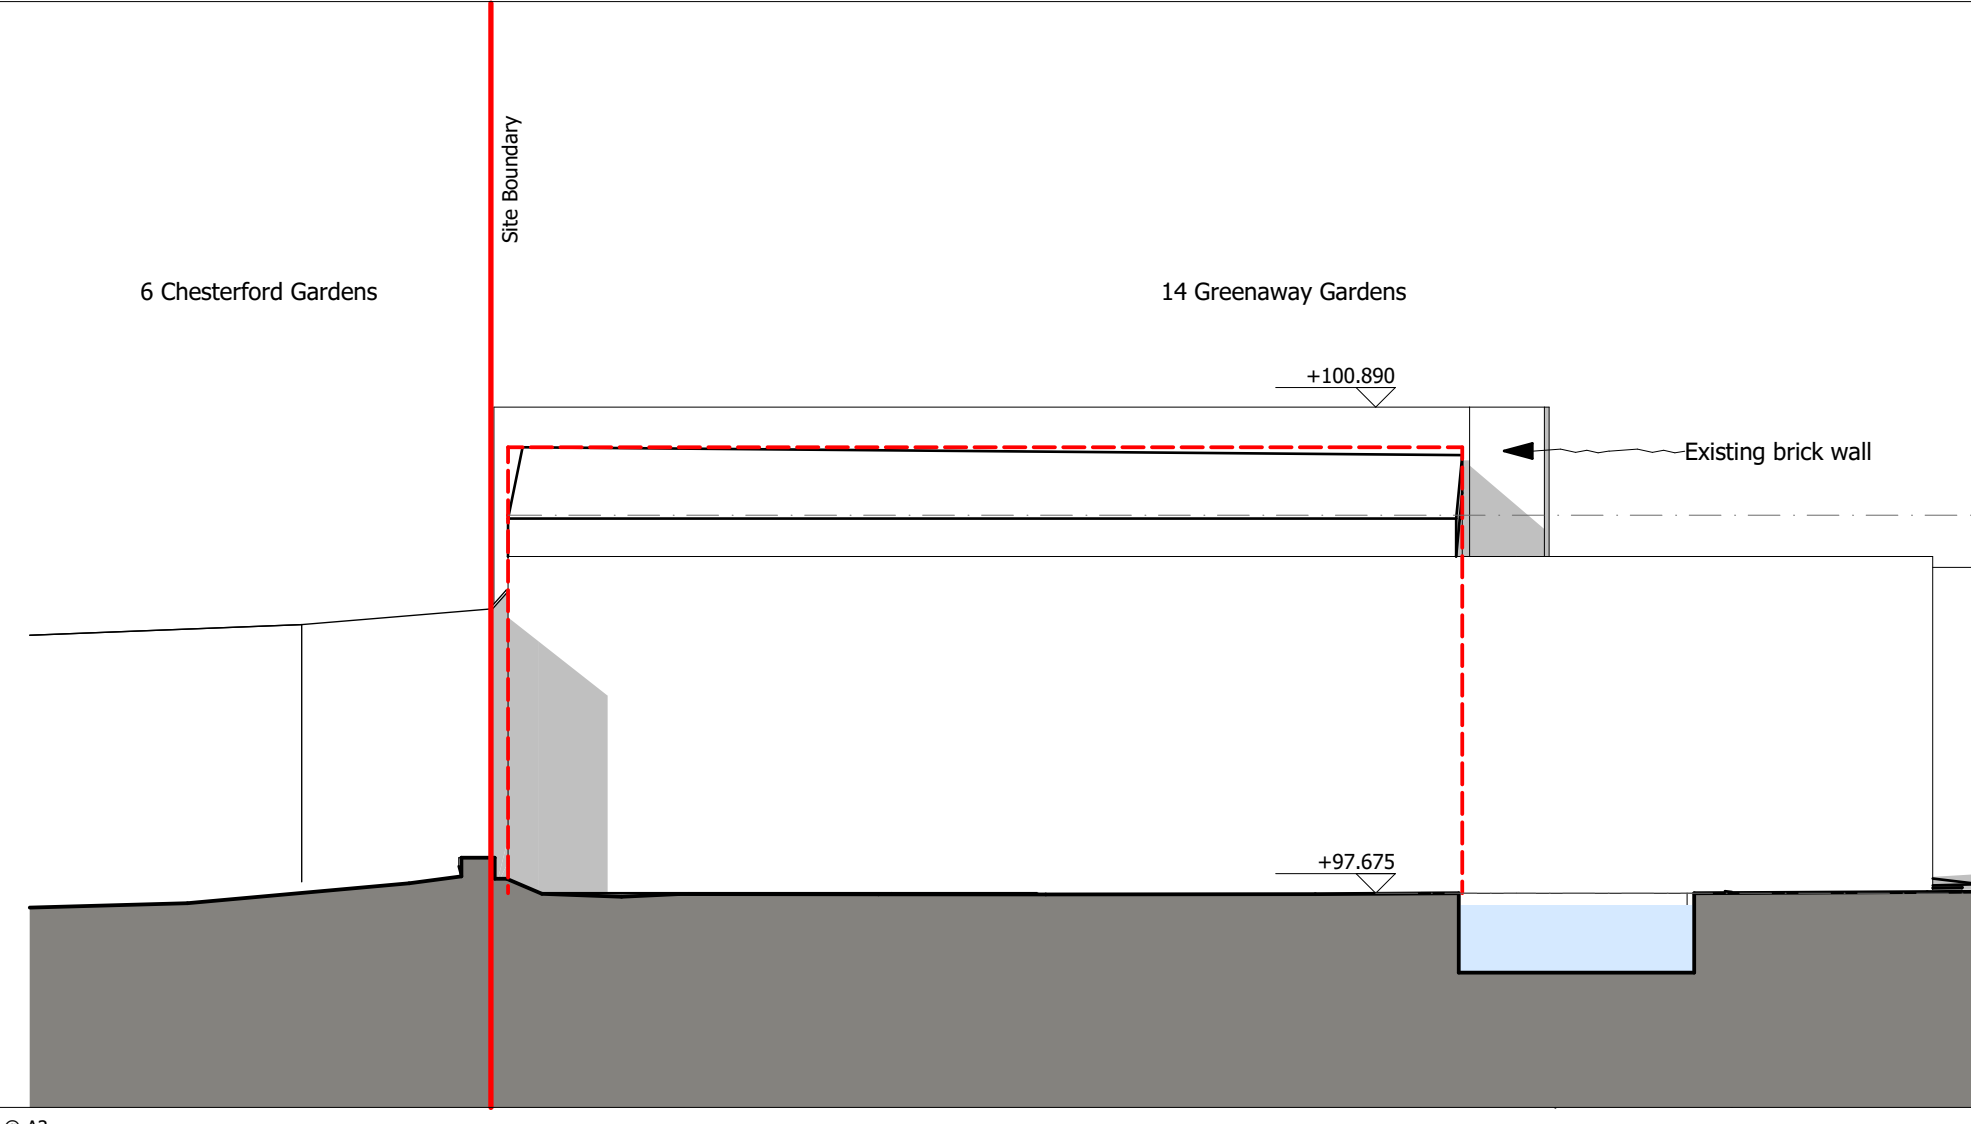


4 SCALE 1:50 @ A1, 1:100 @ A3
Pool Filtration & Store - South Elevation

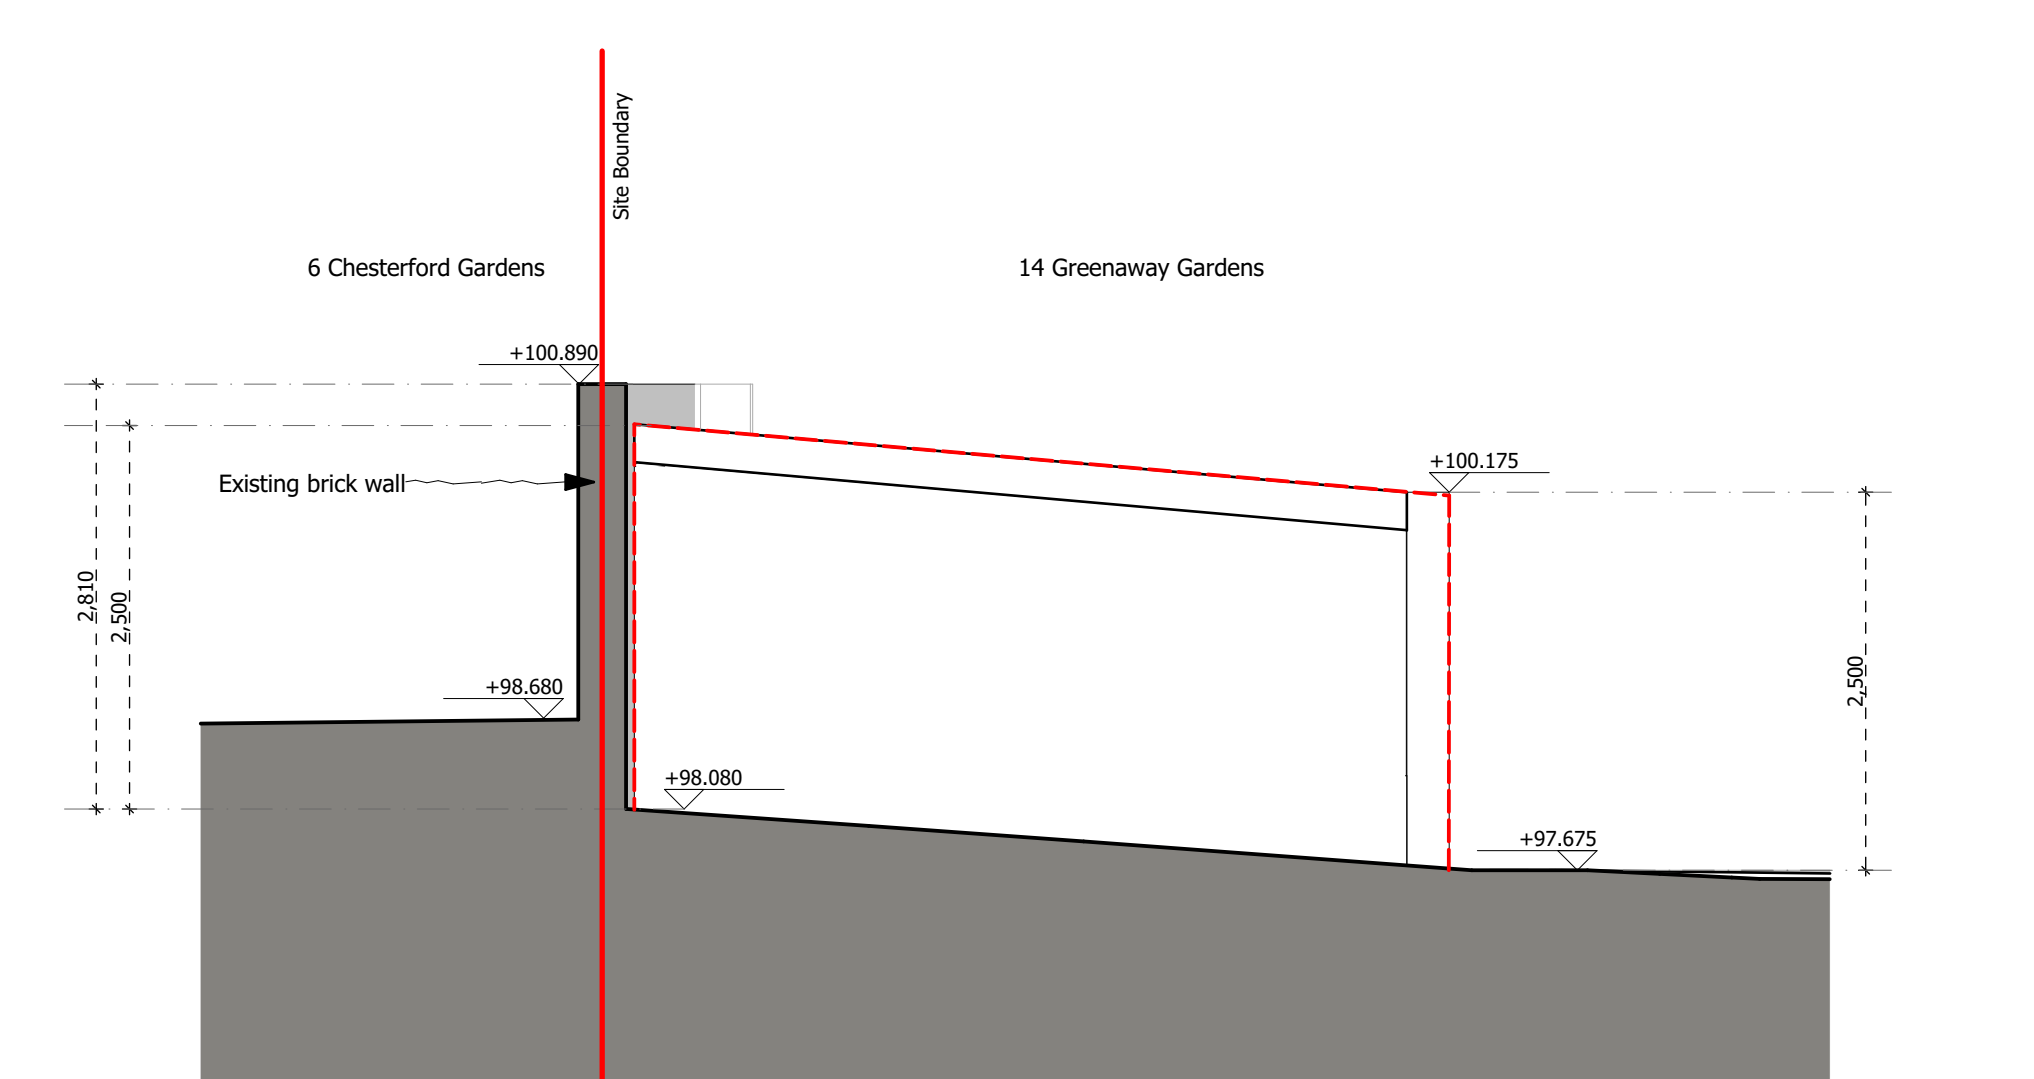

5 SCALE 1:50 @ A1, 1:100 @ A3
Pool Filtration & Store - West Elevation

DO NOT SCALE FROM THIS DRAWING

Figured dimensions only are to be taken from this drawing. All dimensions are to be checked on site before any work is put in hand. If in doubt, ask.
 Any discrepancies to be highlighted to SHH prior to procurement and in good time.
 Copyright © Spence Harris Hogan Limited 2022
 Registered in England & Wales. Registered No. 261 0615
 SHH is the trading name of Spence Harris Hogan Limited

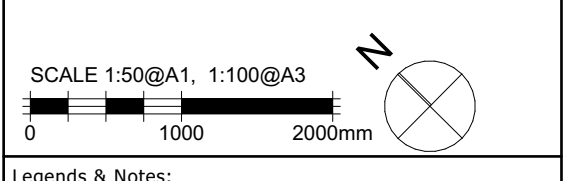

Legends & Notes:
 --- Denotes line of Permitted Development Technical Guidance constraints (see SHH document 'Permitted Development Compliance Document' for details)

| Rev | Date | Description | Athr |
|------|------------|----------------------------------|------|
| PL01 | 12/12/2022 | Issued for CLP/ID application | RJ |
| P01 | 28/10/2022 | Permitted Development Submission | RJ |

shh
 Architecture & Interior Design
 RIBA Chartered Practice MEMBER

1 Vencourt Place, Ravenscourt Park
 Hammersmith, London W6 9NU
 Phone: +44 (0) 20 8600 4171 Email: info@shh.co.uk
 shh.co.uk

Project:
14 Greenaway Gardens
 14 Greenaway Gardens
 Hampstead, NW3 7DH

Client:
 PRIVATE
 Drawing Title:
 GA PLANS

Pool Filtration & Store

(Project number)DWG number_Revision:
(0942)0418_PL01