



PROPOSED GROUND FLOOR PLAN  
1:50 @ A1

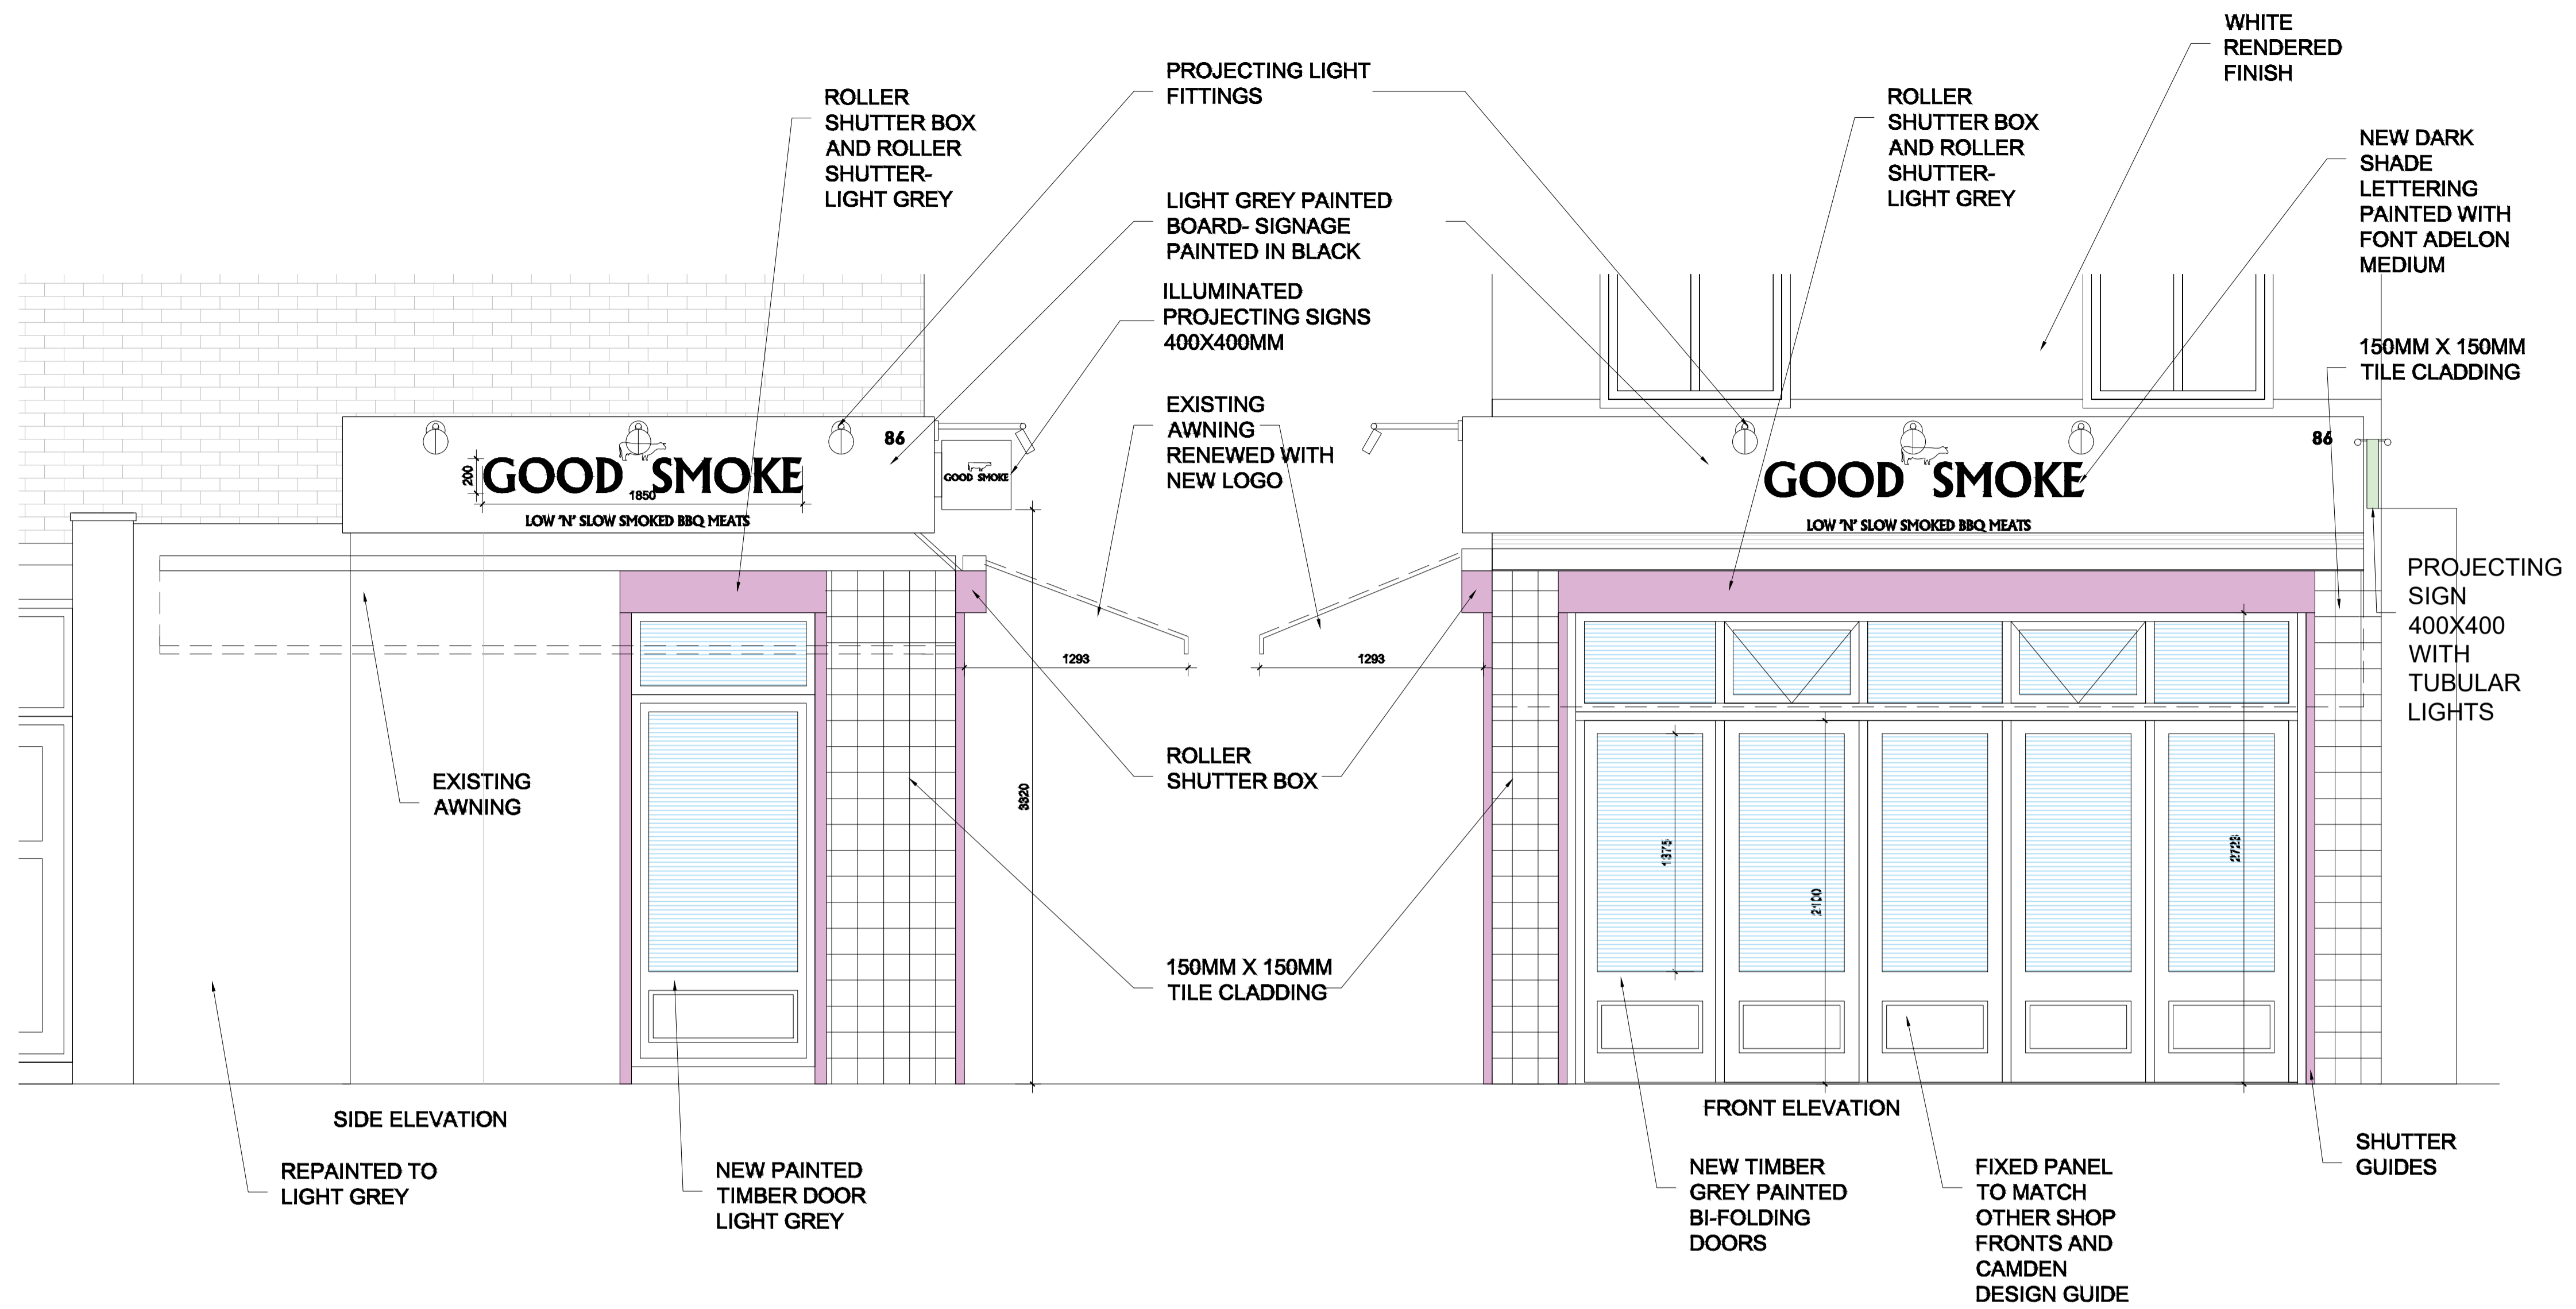

TILE CLADDING-  
SAMPLE TILES

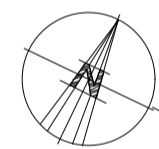


WHITE FRAME LESS  
PROJECTING SIGNS  
400X400MM WITH  
CUSTOM LOGO AND  
NAMES



PROJECTING LIGHTS  
AS SHOWN IN THE  
DRAWING- PROJECT A  
MAX OF 510MM

P3	ISSUED FOR PLANNING	05.02.2023	IT
P2	ISSUED FOR PLANNING	24.01.2023	IT
P1	ISSUED FOR PLANNING	04.08.2022	IT
REV	DESCRIPTION	DATE	DRAWN

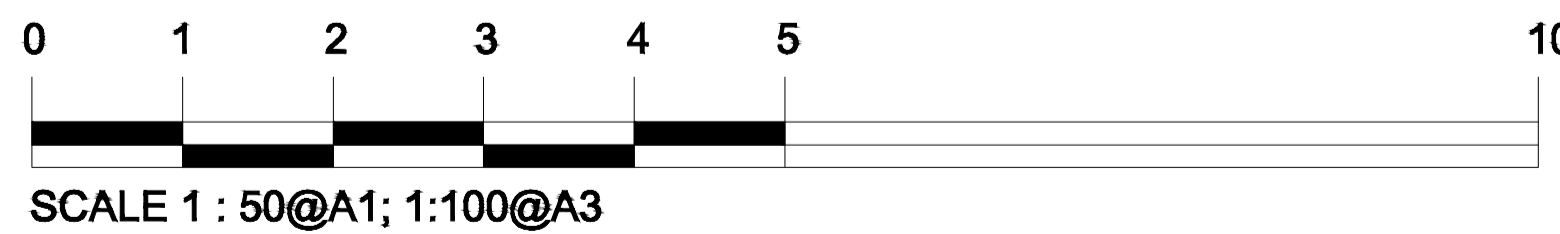

Project Title:  
86 Plender Street  
London  
NW1 0JN  
For: Mr Mustafa

PLANNING			
Drawing Title: PROPOSED FRONT & SIDE ELEVATION FLOOR PLANS			
Scale: 25@A1 50@A3	Date: 18 JUL 2022	Drawn: PMS	Checked: IT

Drawing No:	Revision
1340_02_01	P3

# PROPOSED PLANS ELEVATIONS