

THIS DRAWING REMAINS THE PROPERTY OF **BASE INTERIORS LTD.** IT MAY NOT BE COPIED OR REPRODUCED WITHOUT EXPRESS WRITTEN CONSENT. FIGURED DIMENSIONS SHOULD BE USED WHERE GIVEN.

REV	DESCRIPTION	DATE
-----	-------------	------

Estates & Agency

CLIENT

40 Whitfield Street
London W1T 2RH

SITE ADDRESS

Existing Ground floor plan

DRAWING TITLE

EAA 516 PROJECT NO.	ex-G 001 DRAWING NO	3 REV.
------------------------	------------------------	-----------


1:100 on A3 SCALE	External DESCRIPTION
----------------------	-------------------------

AV DRAWN	16.05.2022 DATE
-------------	--------------------

T. 020 7487 3222
F. 020 7487 3555
BASEINTERIORS


BASE

15 BERKELEY MEWS LONDON W1H 7AX

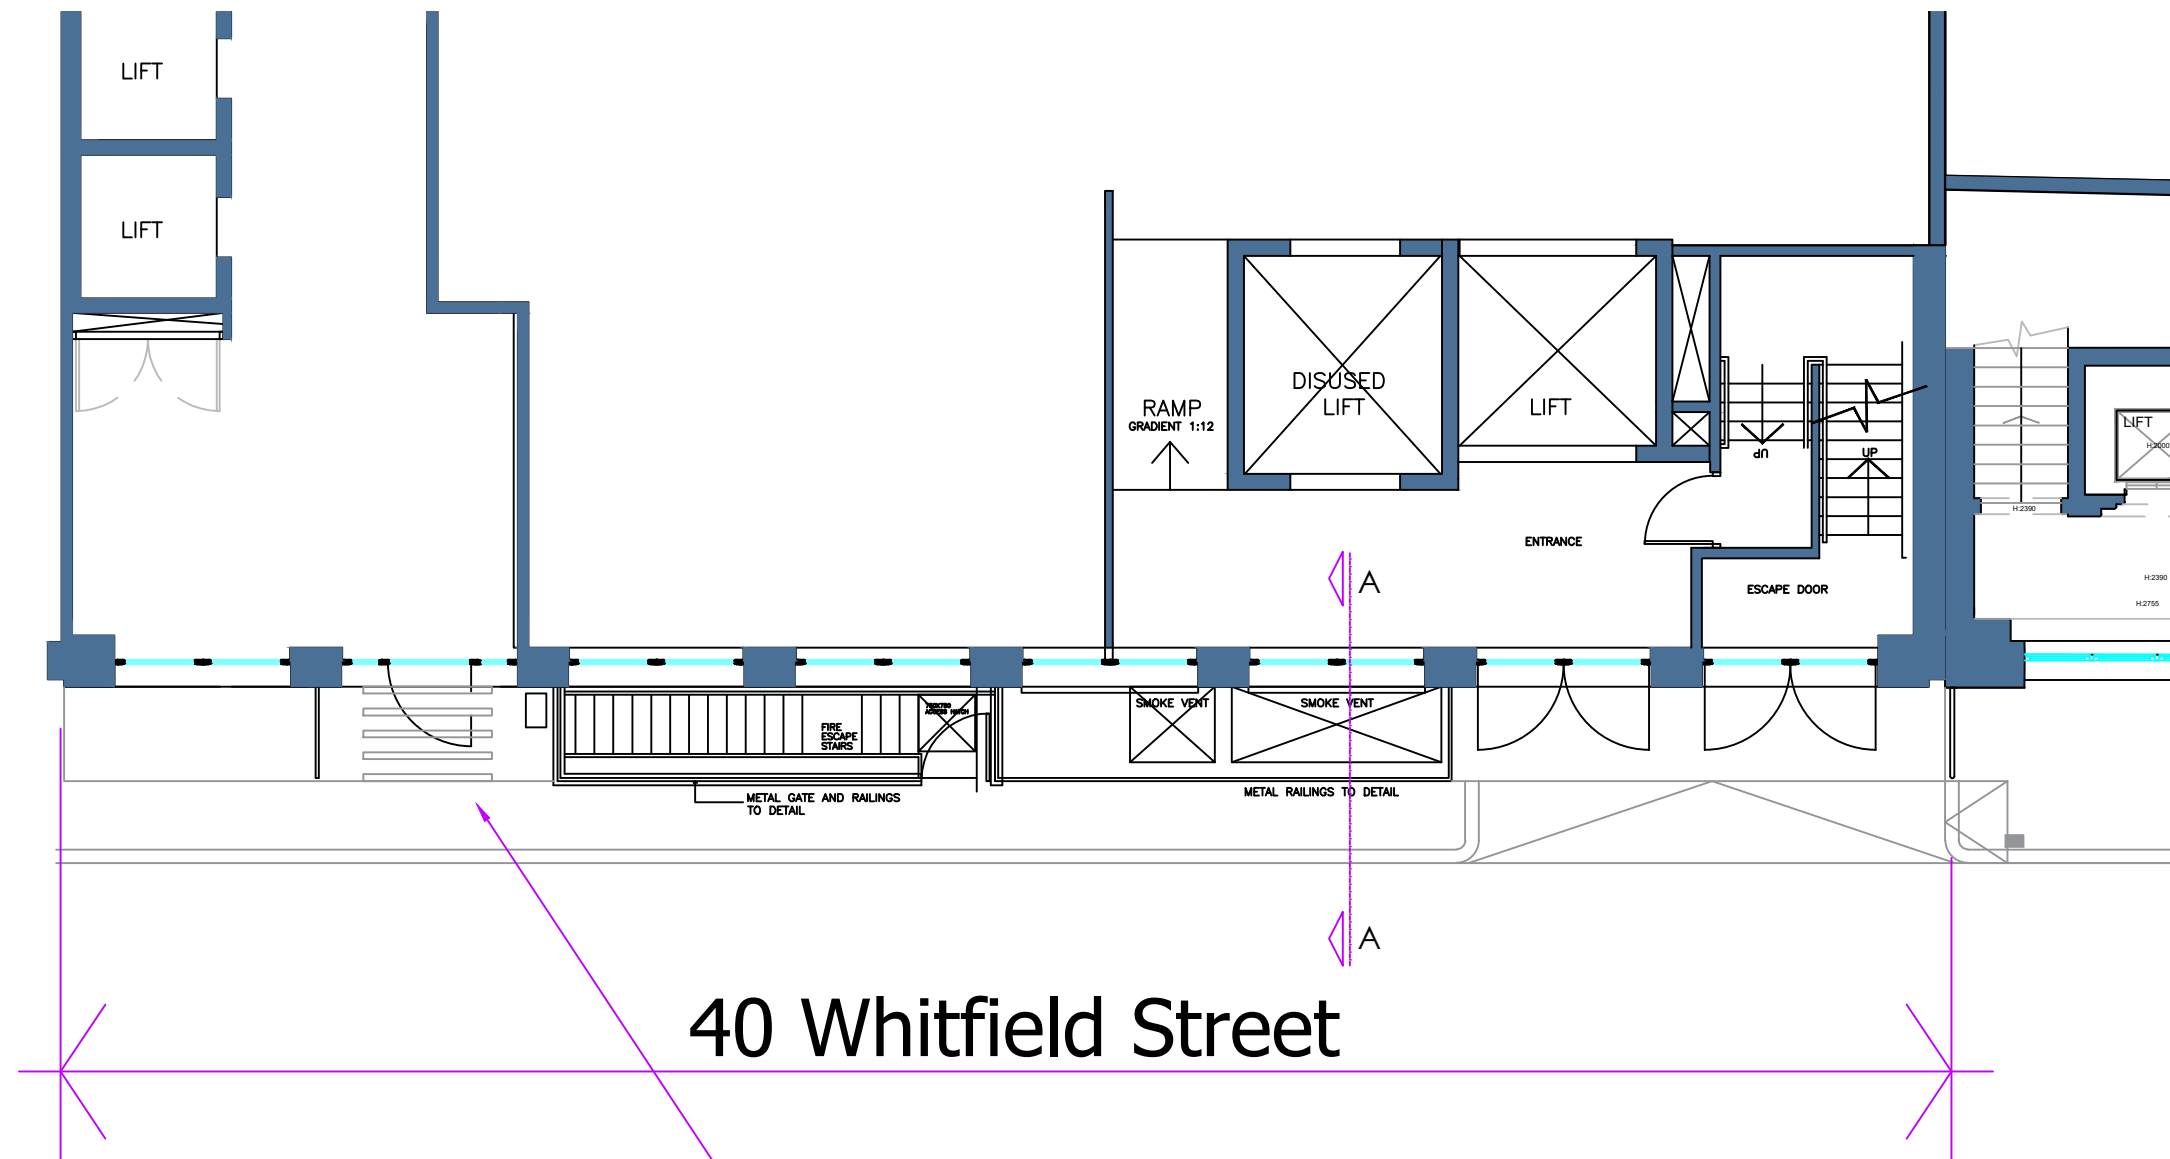

Existing 40 Whitfield Street Entrance.

LAYOUT SUBJECT TO
LOCAL AUTHORITY APPROVALS

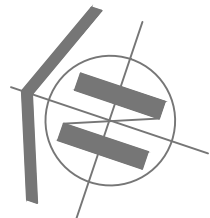

1 3 5m

PART GROUND FLOOR
EXISTING LAYOUT