




02 Roof Plan

scale: 1:100

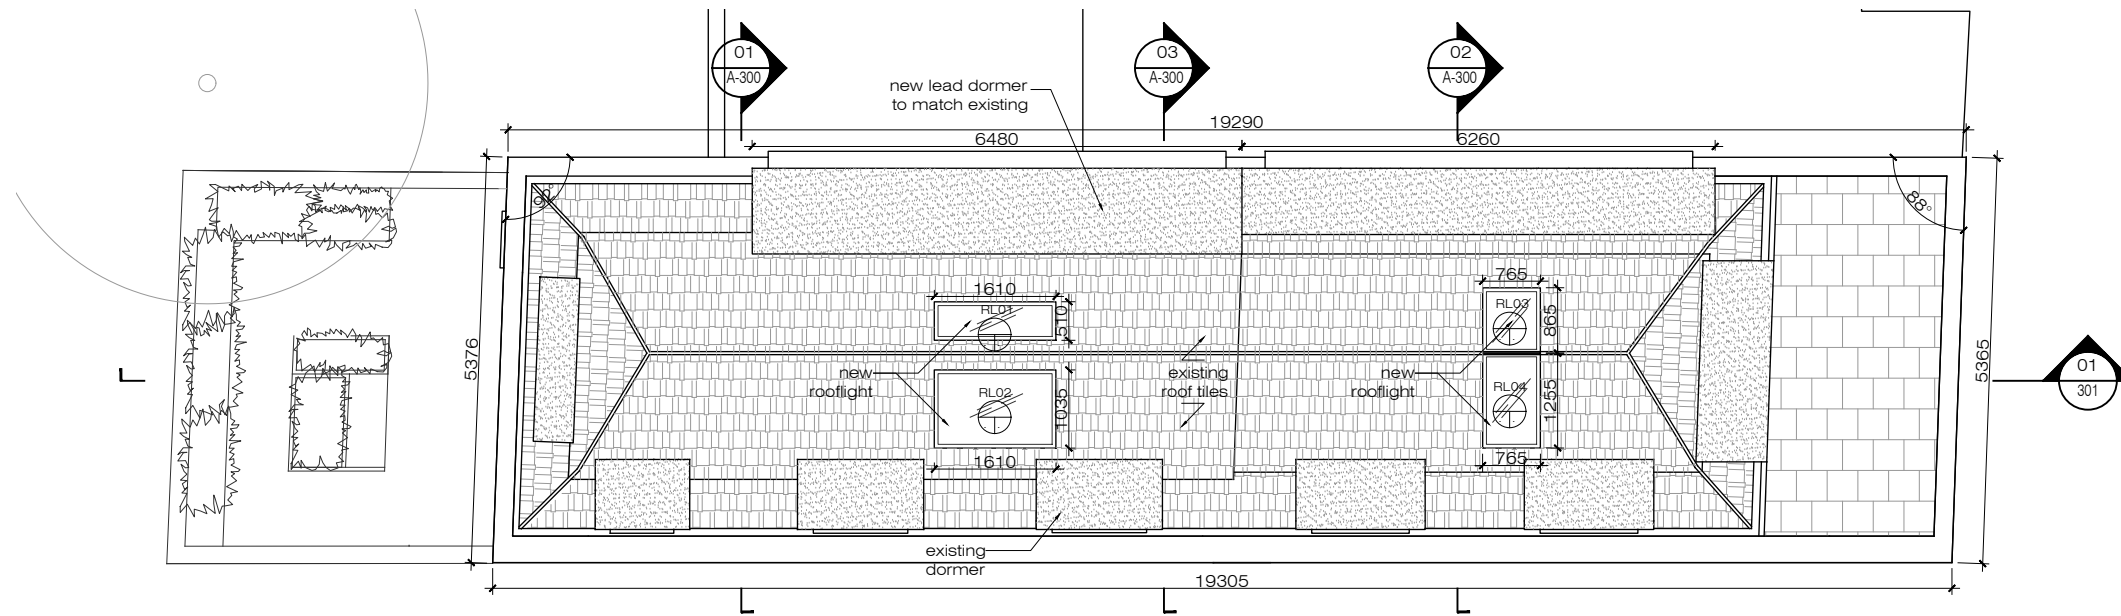

01 Second Floor Plan

scale: 1:100

 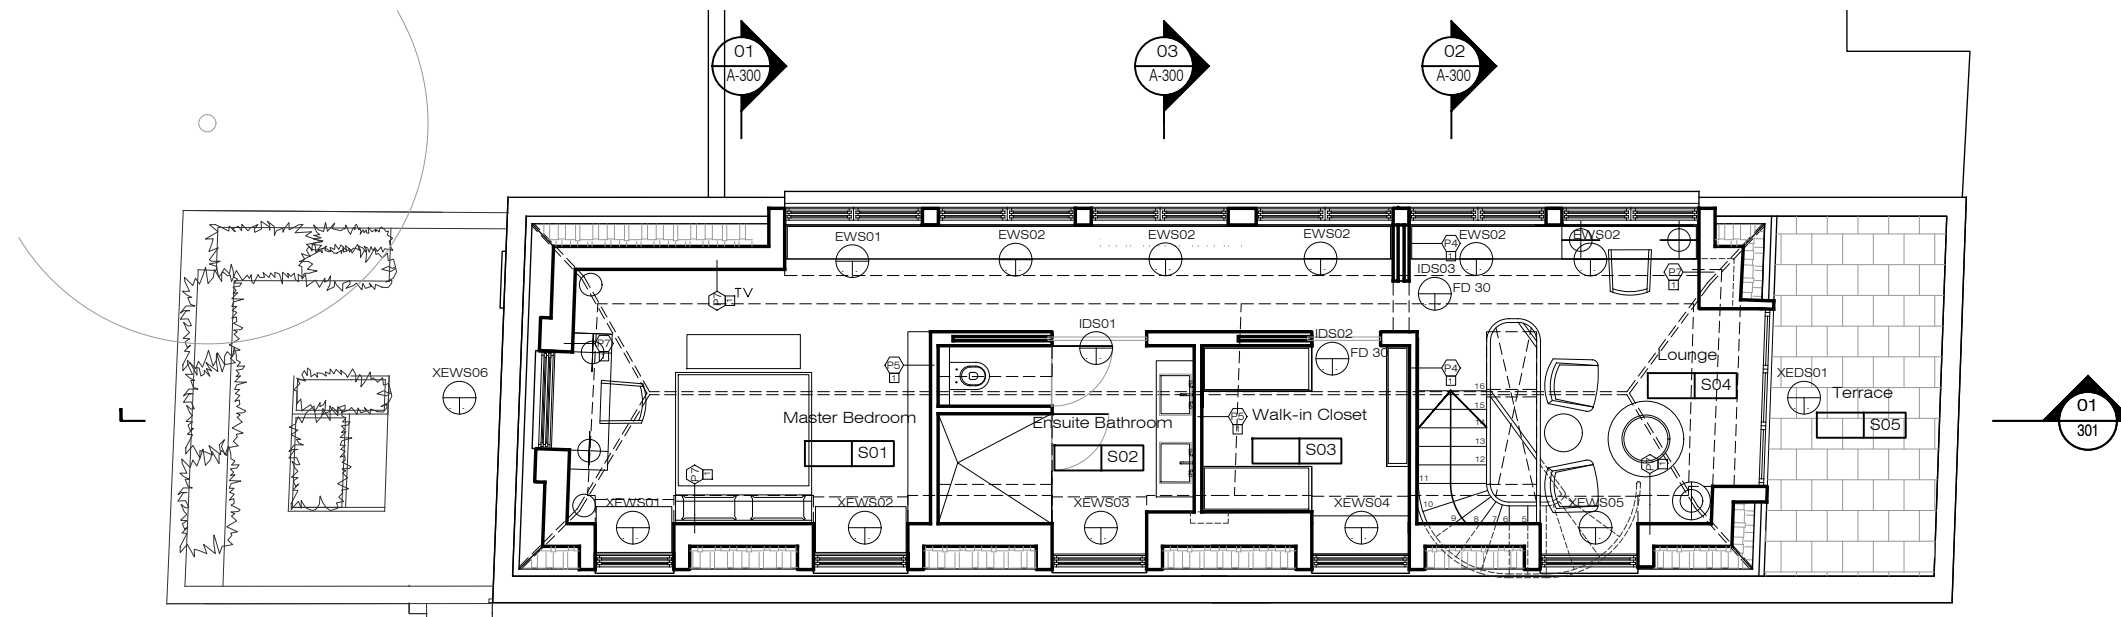

PLEASE NOTE:

- All dimensions to be checked on site before fabrication.
- Contractor to refer to engineers drawings before proceeding with works.
- All drawings and designs are covered by design right (intellectual property), and may not be distributed, copied or issue without written permission of the architect.
- All design concepts are the sole property of the architect and no adaptations, reproductions or copies may be made without written permission of the architect.
- These drawings are subject to any variation required or recommendation by any statutory authority, or for the better carrying out of the works.
- Samples to be provided by contractor for the architect approval.
- All finishes to architect satisfaction.
- All drawings to be approved by the architect before construction.

ADDITIONAL NOTES:

Rev	Issued for	Date	By	Issued	Rev	Issued for	Date	By	Issued
01	roof lights added	31 Jan	CV	AG					

Client
Private

Architect
Ariel Greis Design
9 St Clair Dr, London K14 8JG
info@arielgreisdesign.com

Project
4-12 Elsworthy Rise
NW3 3SH
Title
Proposed
Level 02 and
Roof Plan

Status
Preliminary

Scale	1:100	@ A3	Drawn	CV	AG	Issued	AG	Date	21 Dec 22
Drawing No	APL_071								
Project No	1910A	Revision	01						