



Plan as existing



Plan as proposed

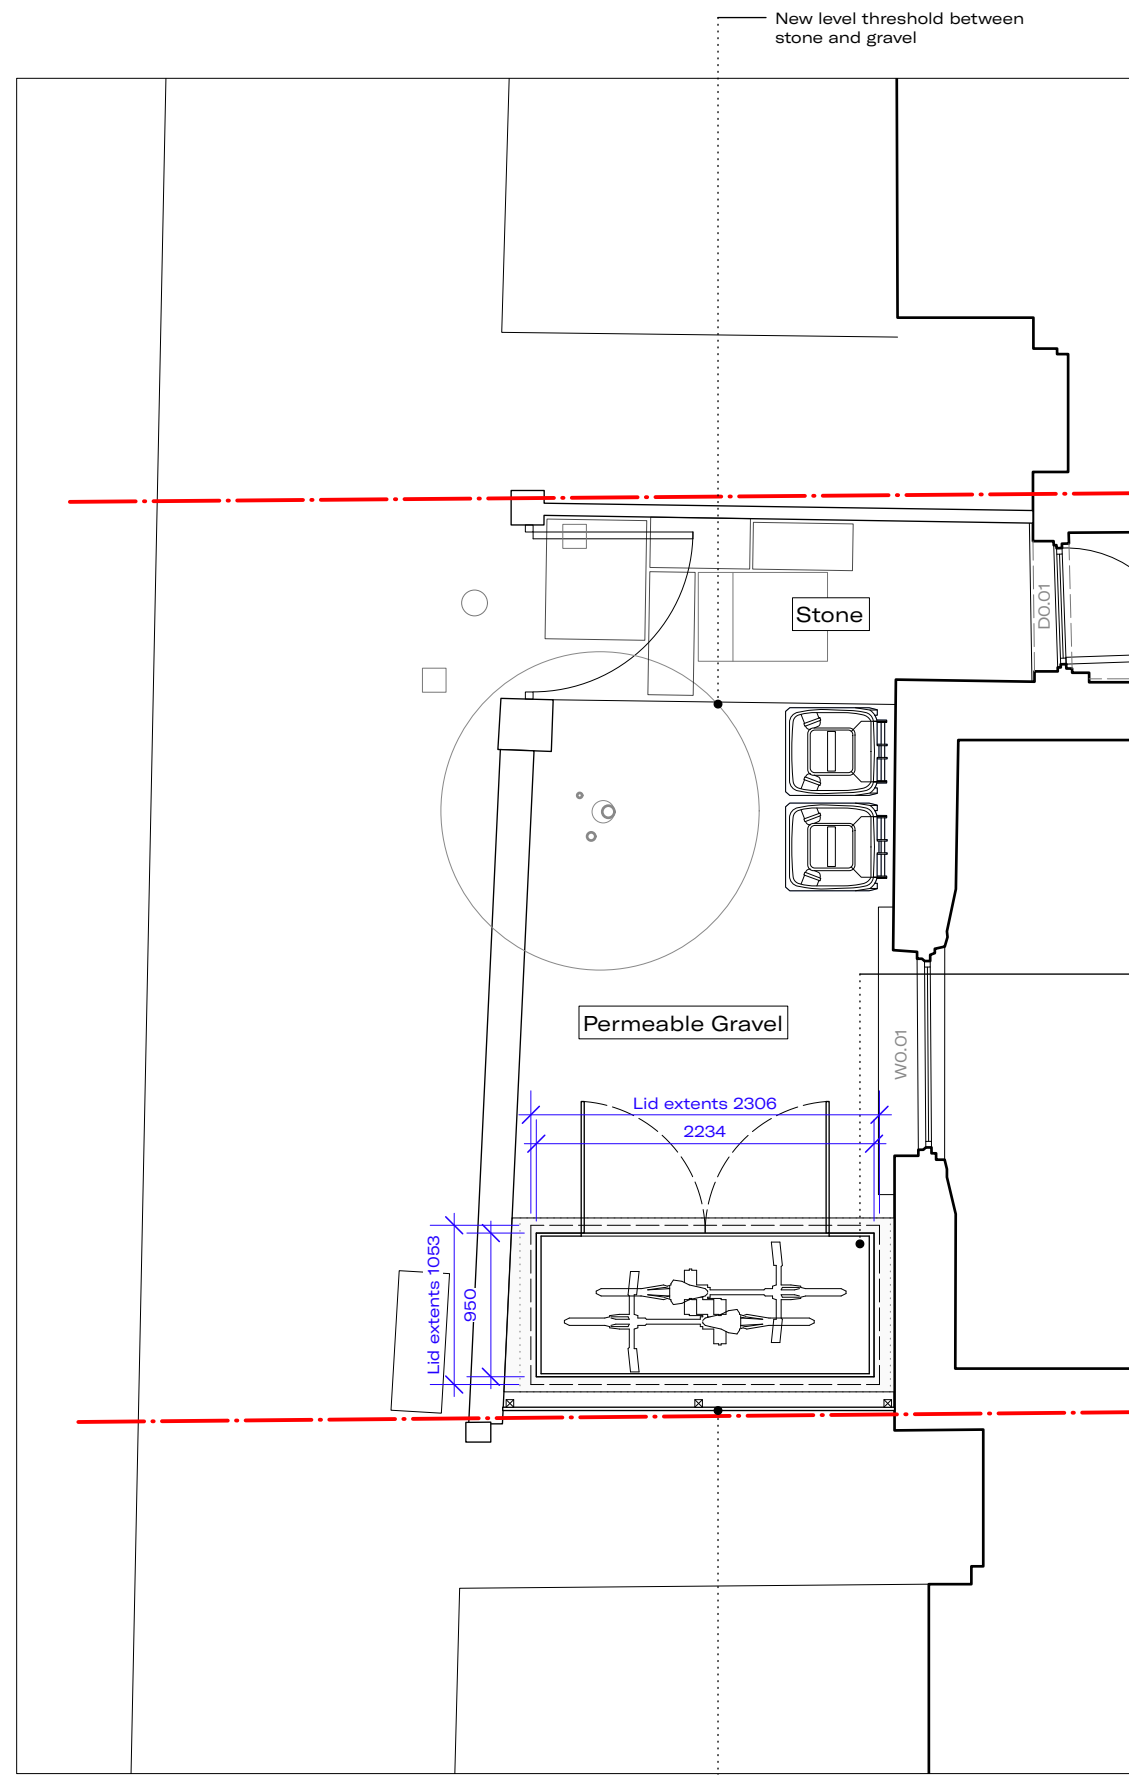

Proposed Bike Shed by Asgard,  
model as pictured, finish in ivory

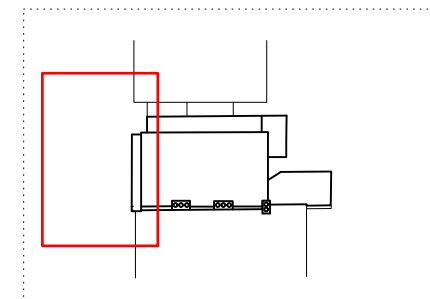

L1	30.01.23	Issue to planning for approval
P2	24.01.23	Issue to client for comment
P1	22.12.22	Issue to client for comment
REV	DATE	DESCRIPTION

**RoachMatthews**

Unit K106, The Biscuit Factory  
100 Drummond Road  
London SE16 4DG  
020 4537 5231  
hello@roachmatthews.com  
roachmatthews.com

PROJECT  
**39 Rochester Road**

JOB CODE  
**002**

TITLE  
**Ground Floor Plan  
existing and proposed**

DRAWING NUMBER  
**2110**

ISSUE  
**Planning**

DATE  
**Jan 22**

REVISION  
**L1**

SCALE  
**1:50**

SIZE  
**A3**

REVISION DATE  
**30.01.23**

