



EXISTING FIRST FLOOR PLAN


EXISTING SECOND FLOOR PLAN

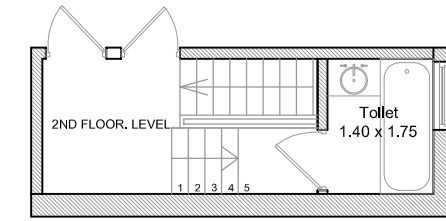


EXISTING TOILET PLAN AT 2 1/2 LEVEL

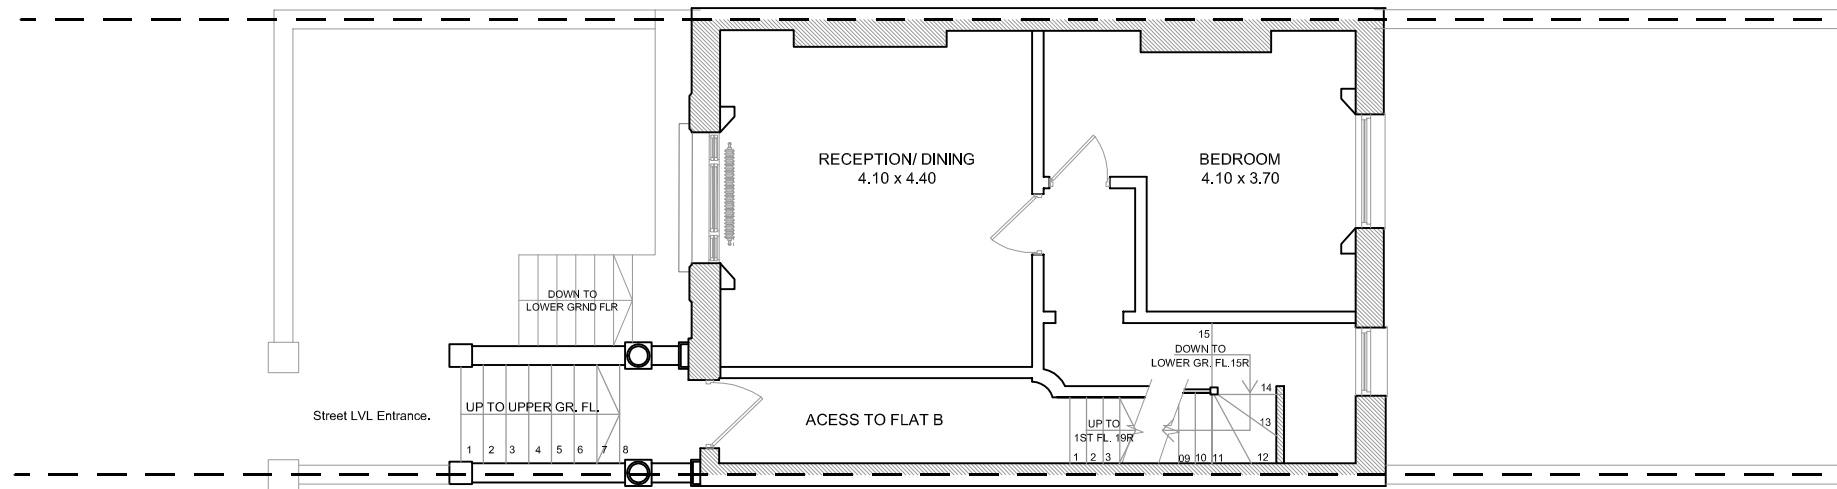

EXISTING UPPER GROUND FLOOR PLAN

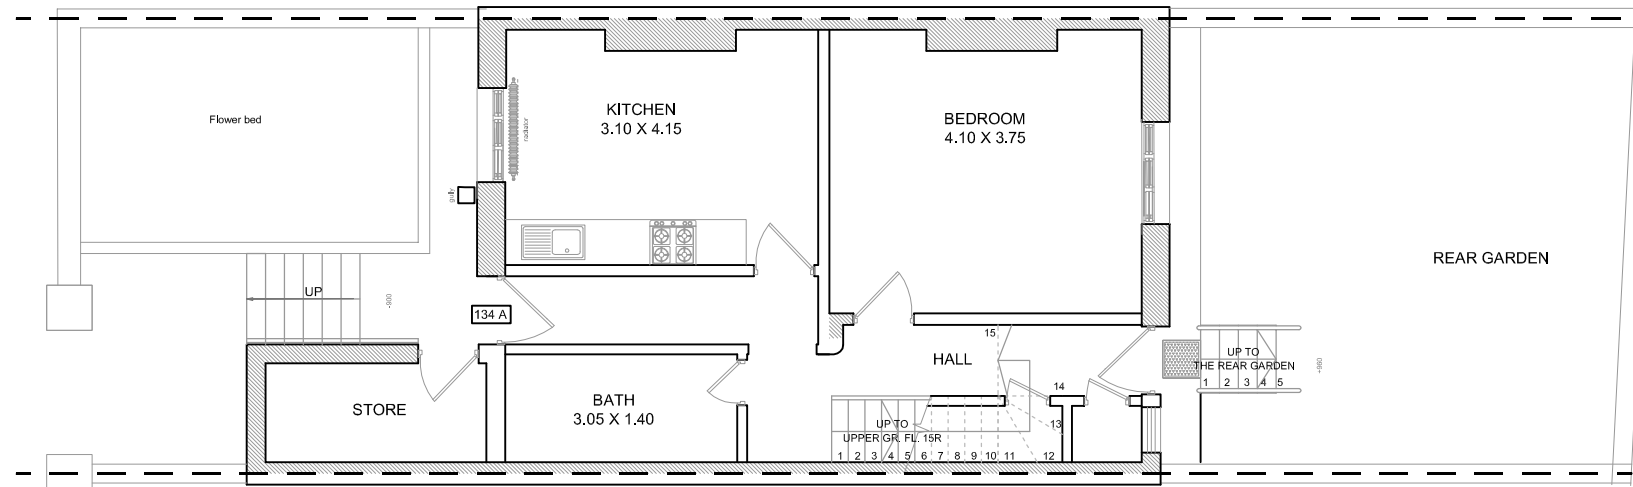

EXISTING LOWER GROUND FLOOR PLAN

 

TITLE: Amalgamation of two flats into one residential unit

NAME : Mr.Nikit Kothari
ADDRESS : 151 CHILTREN COURT
 N1W1 5TB
 LONDON

SAVIOM CONSULTANCY

CRUSADER GARDEN
 CR0 5UJ
 CROYDON
 TEL: 07746174705

Drg No : 01

Scale : 1:100@A3

Drwn By: SAMEERA

Date : 05-01-23

PLANNING