



**PROPOSED FIRST FLOOR PLAN**


**PROPOSED SECOND FLOOR PLAN**

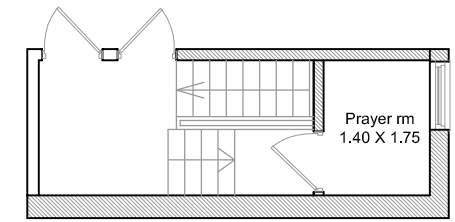

**PROPOSED TOILET PLAN AT 2 1/2 LEVEL**

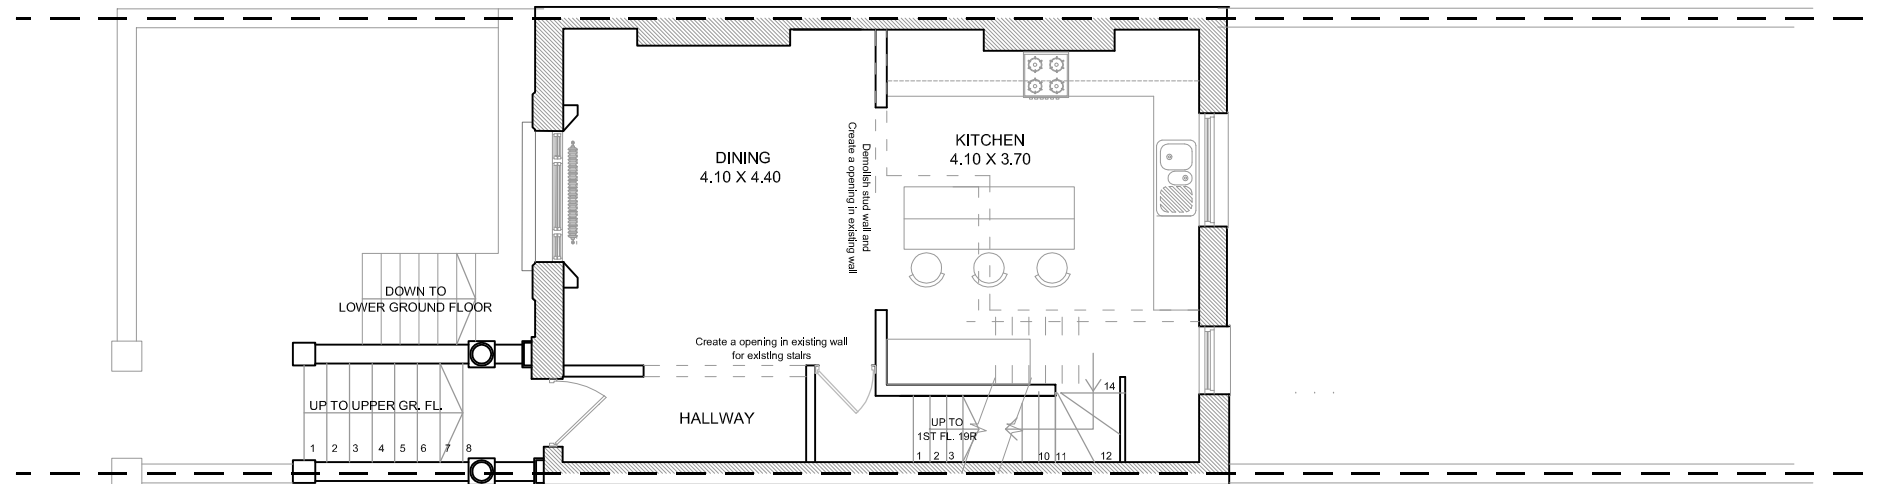

**PROPOSED UPPER GROUND FLOOR PLAN**

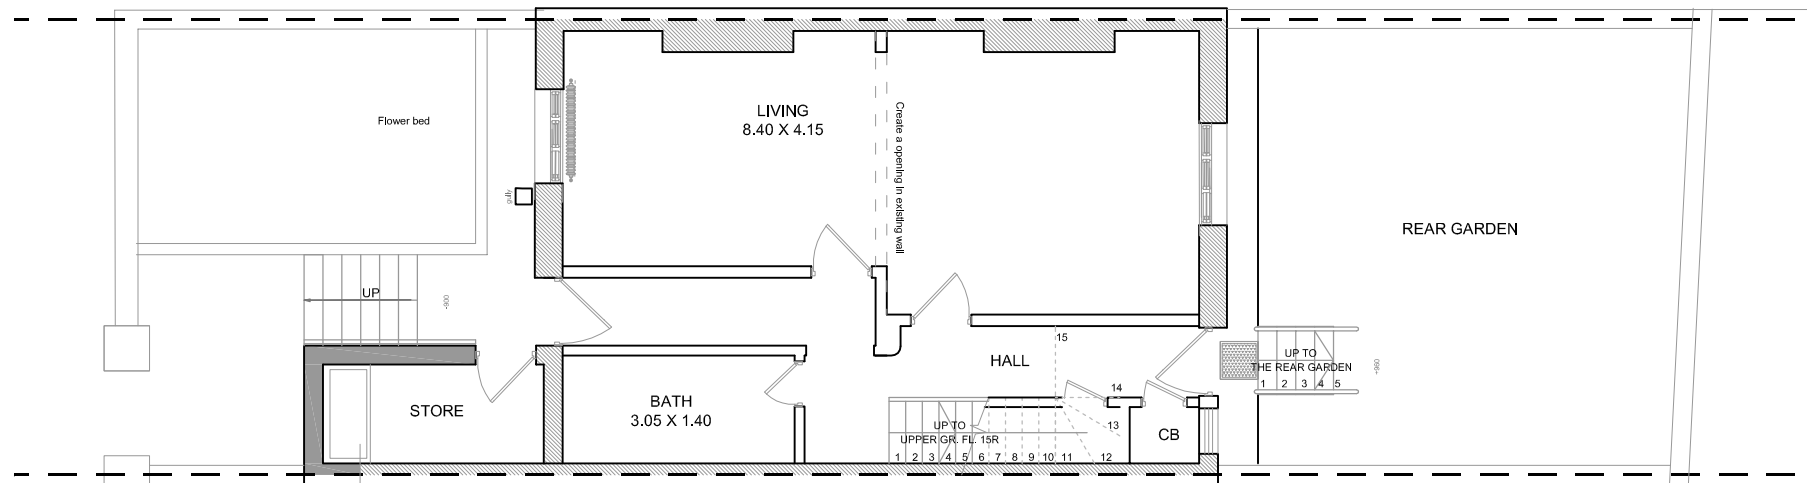

**PROPOSED LOWER GROUND FLOOR PLAN**



**TITLE:** Amalgamation of two flats into one residential unit

**NAME :** Mr.Nikit Kothari  
**ADDRESS :** 151 CHILTREN COURT  
 N1W1 5TB  
 LONDON

**SAVIOM CONSULTANCY**

CRUSADER GARDEN  
 CR0 5UJ  
 CROYDON  
 TEL: 07746174705

Drg No : 03

Scale : 1:100@A3

Drwn By: SAMEERA

Date : 05-01-23

PLANNING