

PLANNING

Planning and Building Regulations Design Consultants
Architectural Technologists
Local Authorities Planning Agent Group Member
Local Authorities Building Control Partner Member
Planning Portal Professional Status
Landmark and Promap Member
Planning Appeal Consultants

www.cadmonkies.co.uk
cadmonkies@btconnect.com
01280 - 70 44 44



Head Office : The Boatouse, 19 Westminster Croft,
BRACKLEY, Northants, NN13 7ED
London Offices : Studio A2, Headcorn Road,
Thornton Heath, London, CR7 6JQ
Cadmonkies, Studio A2 Castle Yard,
Richmond, LONDON, TW10 6TF

CLIENT:
Mr and Mrs M Upton

ADDRESS:
The Turrets
92 Frognal, LONDON, NW3 6XB

CONTACT:
Mrs G Upton

SITE:
The Turrets
92 Frognal, LONDON
NW3 6XB

SCHEME:
Proposed Single Storey Side
Extension with Associated Internal and
External works.


DRAWING TITLE:
Location, Block and Site
Plans

DATE: February 2023
DRAWN: david berloius


SCALE: 1:1250, 1:500
1:200
REV: A3 @

DRAWING No:


P/22/200/001

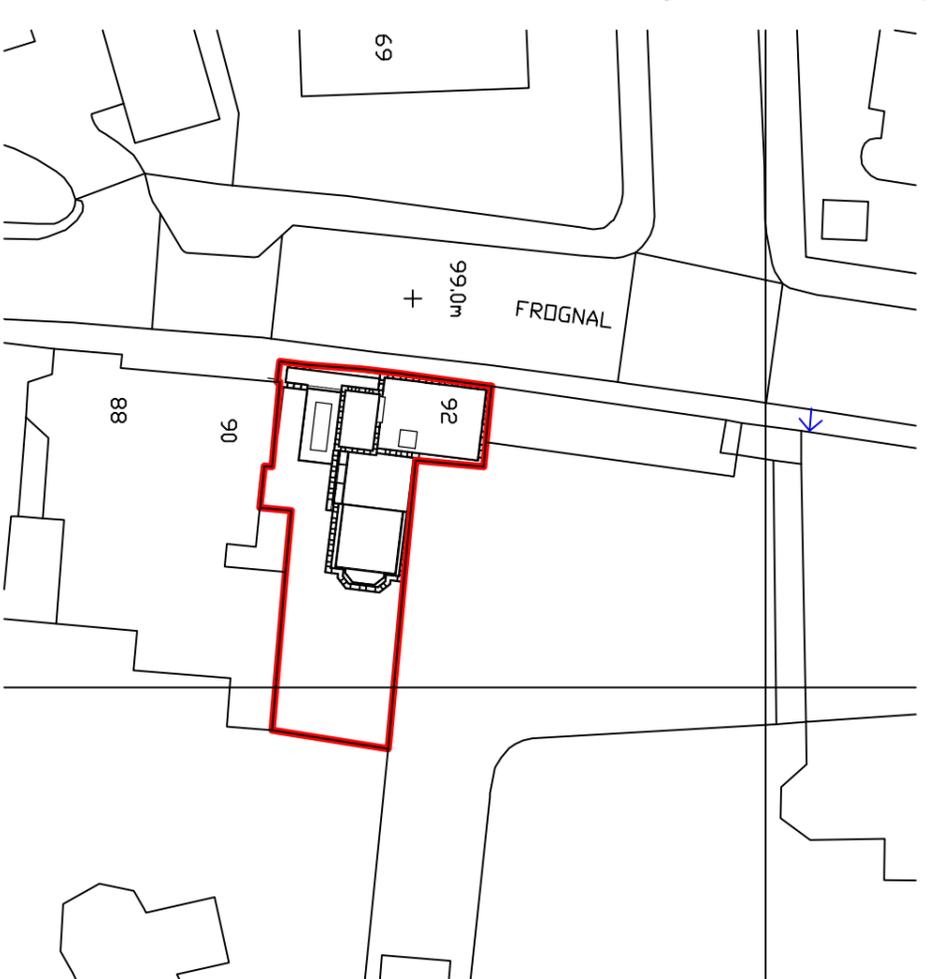

Block Plan 1:500

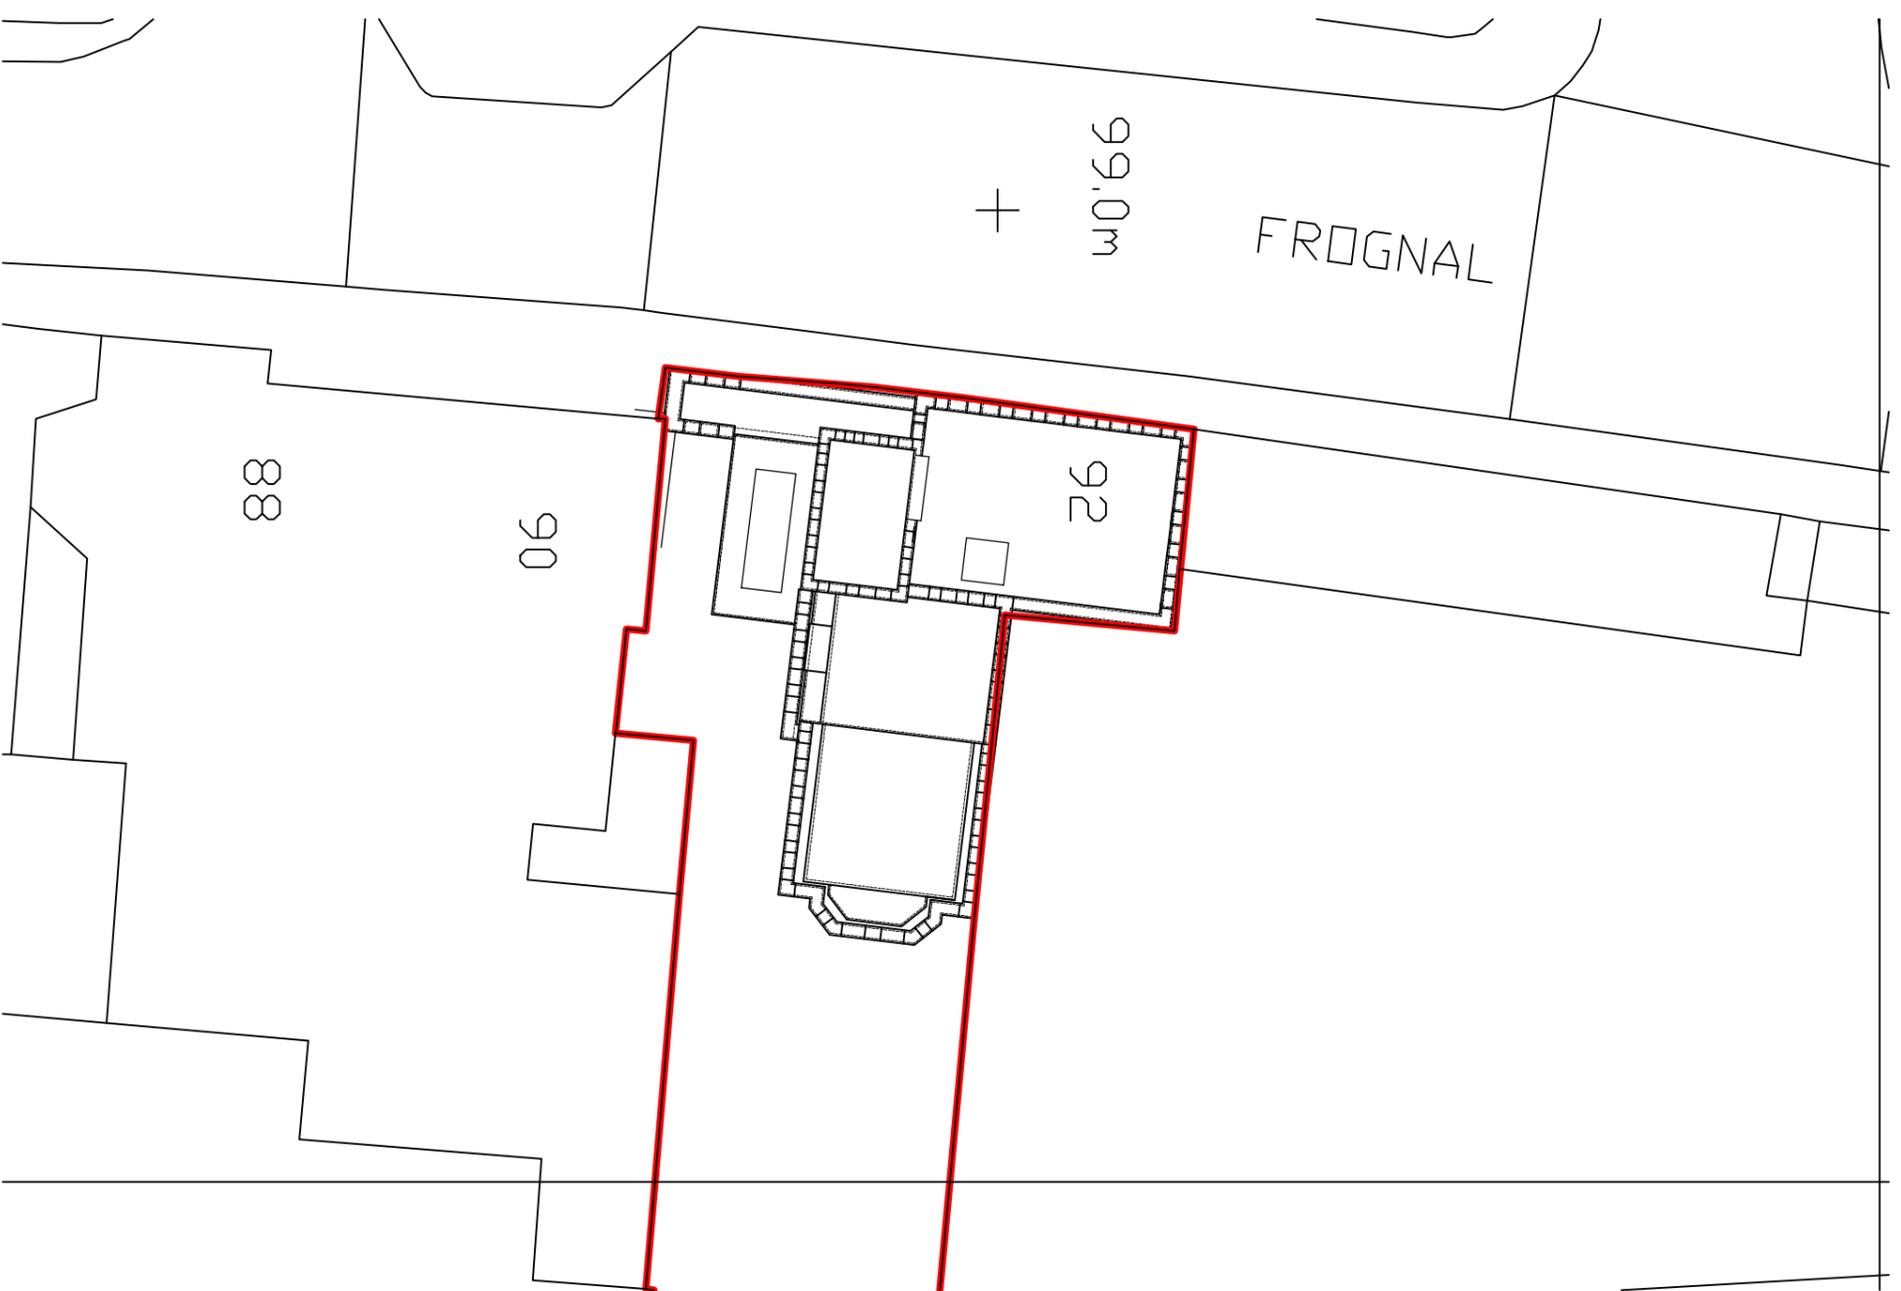

Site Plan 1:200

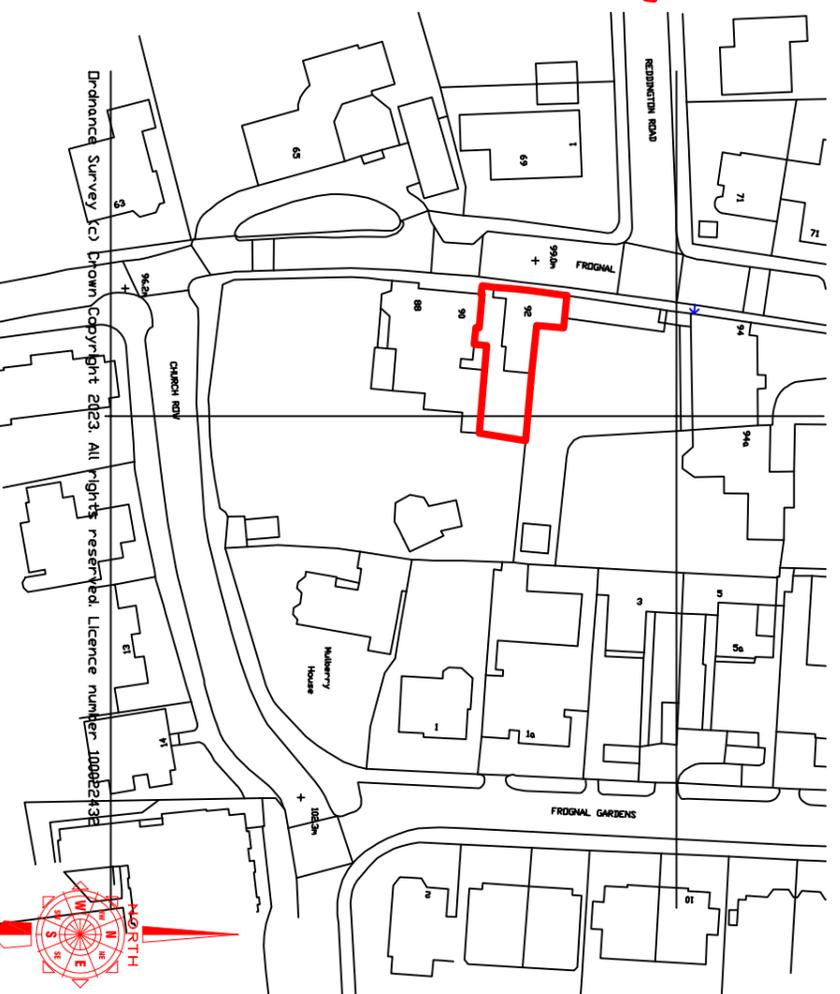

Location Plan 1:1250

Drainage Survey for Brown Copyright 2023. All rights reserved. Licence number: J00022432

