


EXISTING REAR EAST ELEVATION

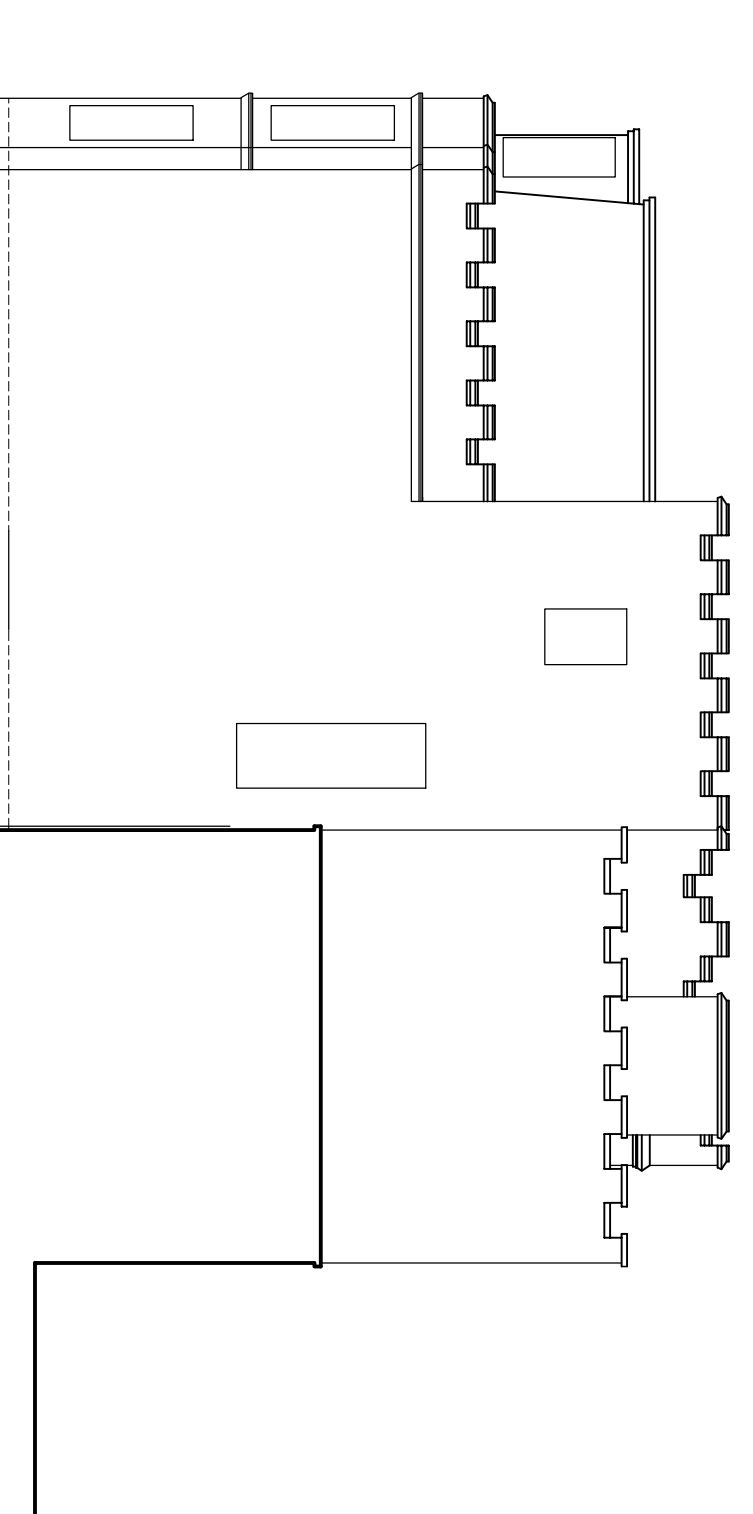


EXISTING END NORTH ELEVATION

PLANNING

Planning and Building Regulations Design Consultants
 Architectural Technologists
 Local Authorities Planning Agent Group Member
 Local Authorities Building Control Partner Member
 Planning Portal Professional Status
 Landmark and Pre-empt Member
 Planning Appeal Consultants

www.cadmonkies.co.uk
cadmonkies@btconnect.com
 01280 - 70 44 44

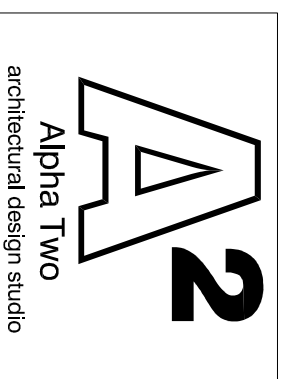

Head Office : The Beathouse, 19 Westminster Court,
 BRACKLEY, Northants, NN15 7ED
 London Offices : Studio A2, Headroom Road,
 Thornton Heath, London, CR7 8JQ
 Cadmonkies Studio A2 Castle Yard,
 Richmond, LONDON, TW9 0TF


CLIENT:	Mr and Mrs M Upton
ADDRESS:	The Turrets 92 Frogrial, LONDON, NW3 6XB
CONTACT:	Mrs G Upton
SITE:	The Turrets 92 Frogrial, LONDON NW3 6XB
SCHEME:	Proposed Single Storey Side Extension with Associated Internal and External works.
DRAWING TITLE:	Existing Plans

DATE:	February 2023	DRAWN:	david berous
--------------	---------------	---------------	--------------



SCALE:	1:100	REV:	A2
---------------	-------	-------------	----

DRAWING No:

P/22/200/003

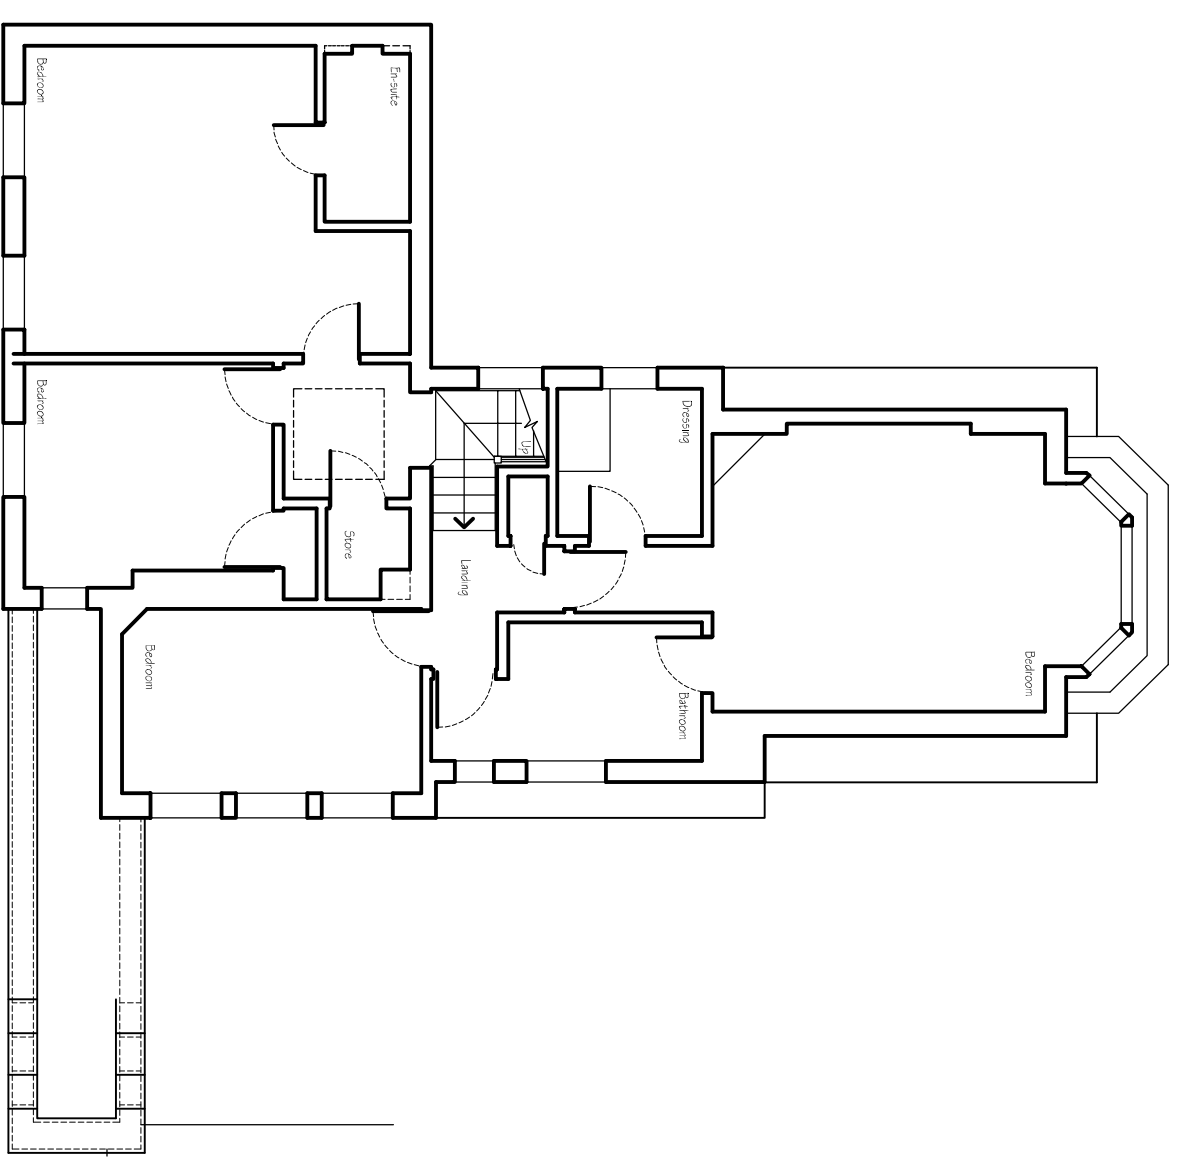

EXISTING SECOND FLOOR PLAN

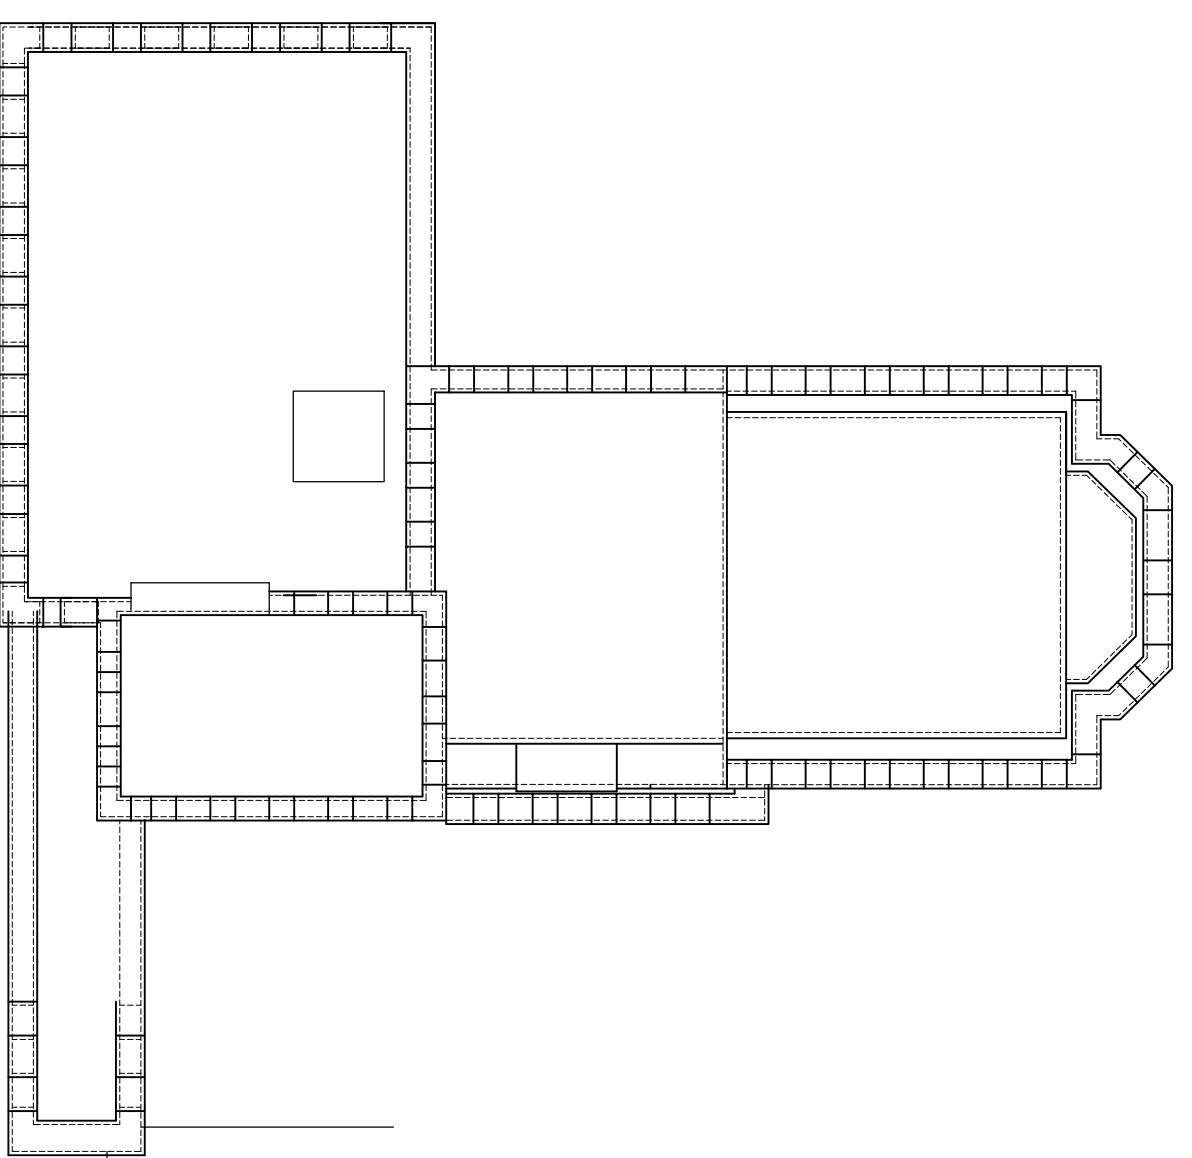 

EXISTING ROOF PLAN

