



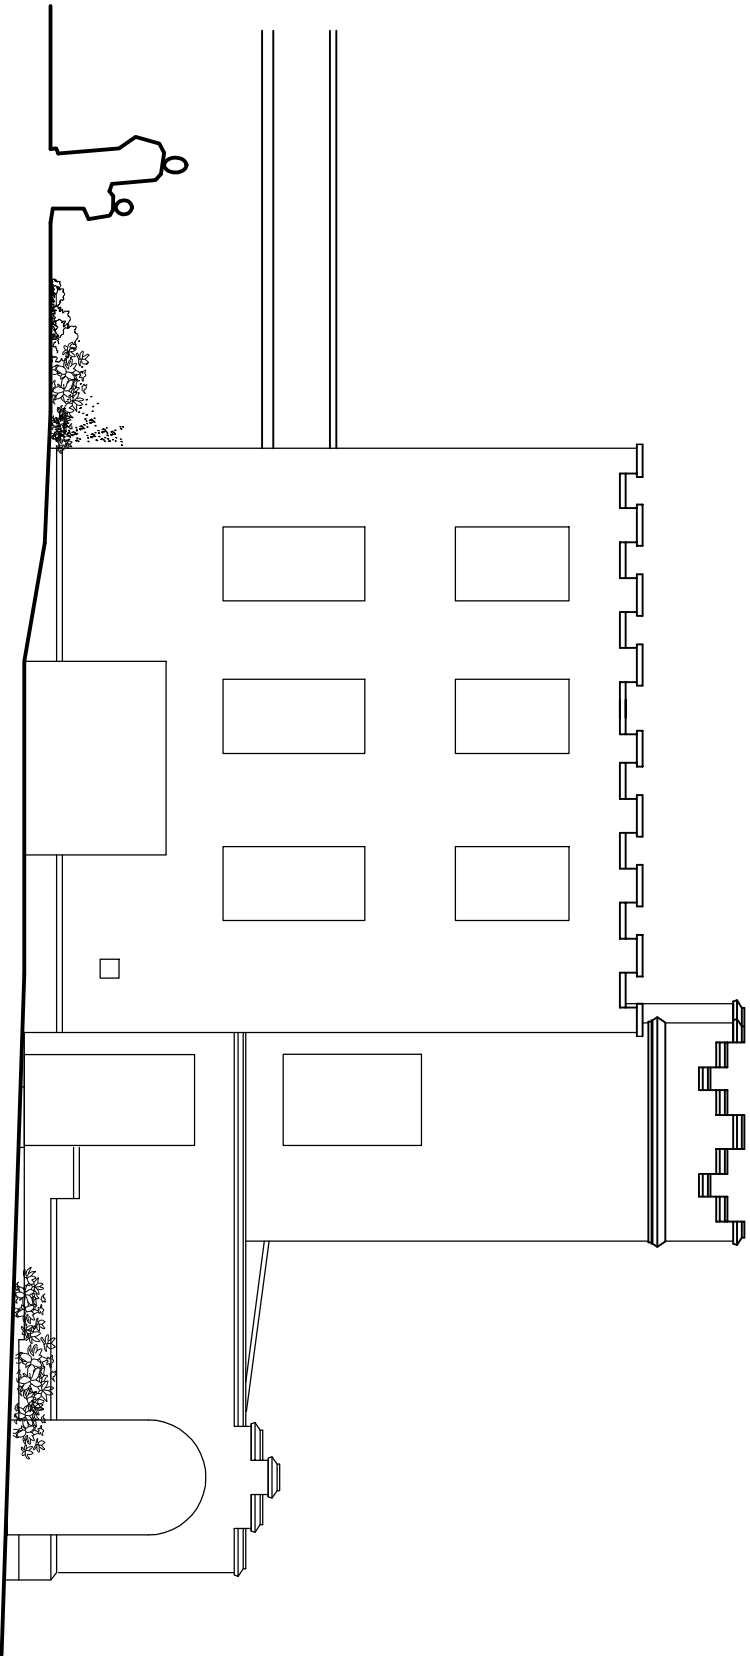

PROPOSED FRONT WEST ELEVATION

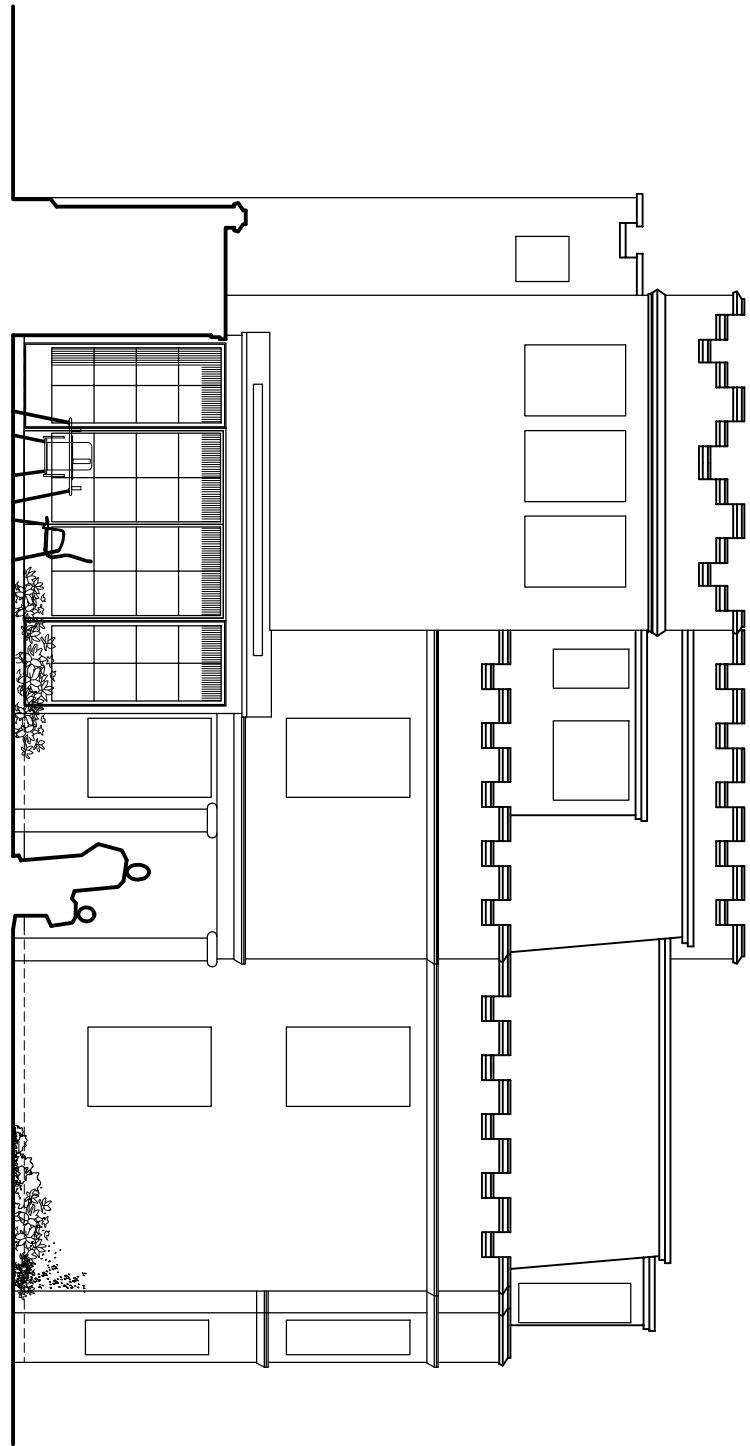

PROPOSED SIDE SOUTH ELEVATION

PLANNING

Planning and Building Regulations Design Consultants
Architectural Technologists
Local Authorities Planning Agent Group Member
Local Authorities Building Control Partner Member
Planning Portal Professional Status
Landmark and Priority Member
Planning Appeal Consultants

www.cadmonkies.co.uk
cadmonkies@btconnect.com
01280 - 70 44 44



Head Office : The Beathouse, 19 Westminster Court,
BRACKLEY, Northants, NN13 7ED
London Offices : Studio A2, Headroom Road,
Thornhill Heath, London, CH7 8AQ
Cadmonkies Studio A2 Castle Yard,
Richmond, LONDON, TW10 6TF

CLIENT :
Mr and Mrs M Upson

ADDRESS :
The Turrets
92 Frognal, LONDON, NW3 6XB

CONTACT :
Mrs G Upson

SITE :
The Turrets
92 Frognal, LONDON
NW3 6XB

SCHEME :
Proposed Single Storey Side
Extension with Associated Internal and
External works.


DRAWING TITLE :
Proposed Plans

DATE : February 2023
SCALE : 1:100

REVISIONS
1.100


DRAWING No:

P/22/200/004

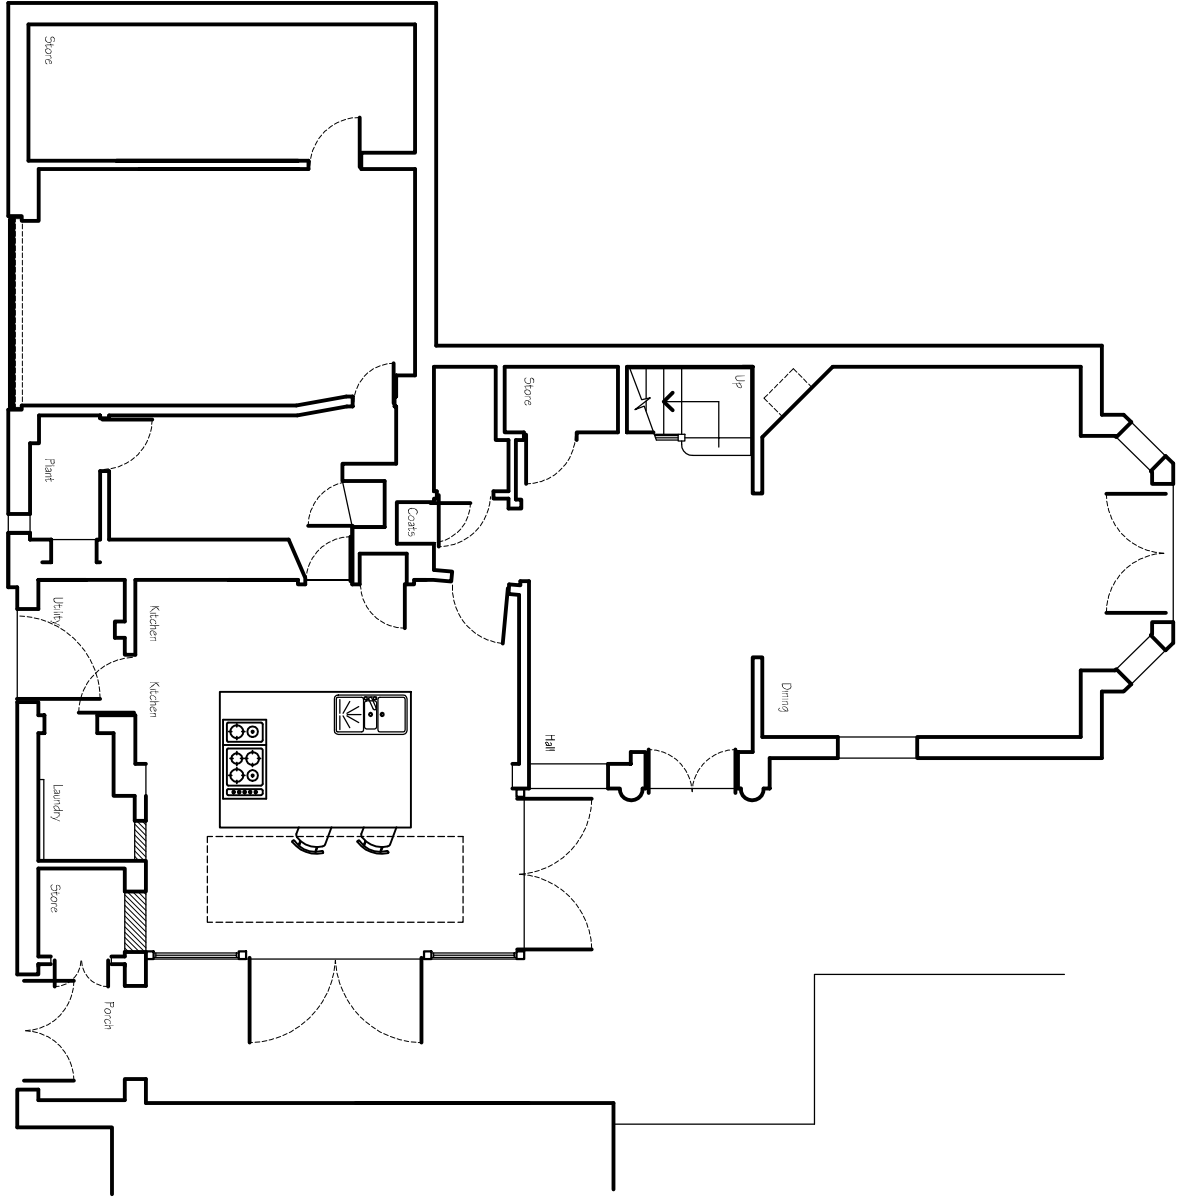

PROPOSED GROUND FLOOR PLAN

0 1 2 3 4 5 M

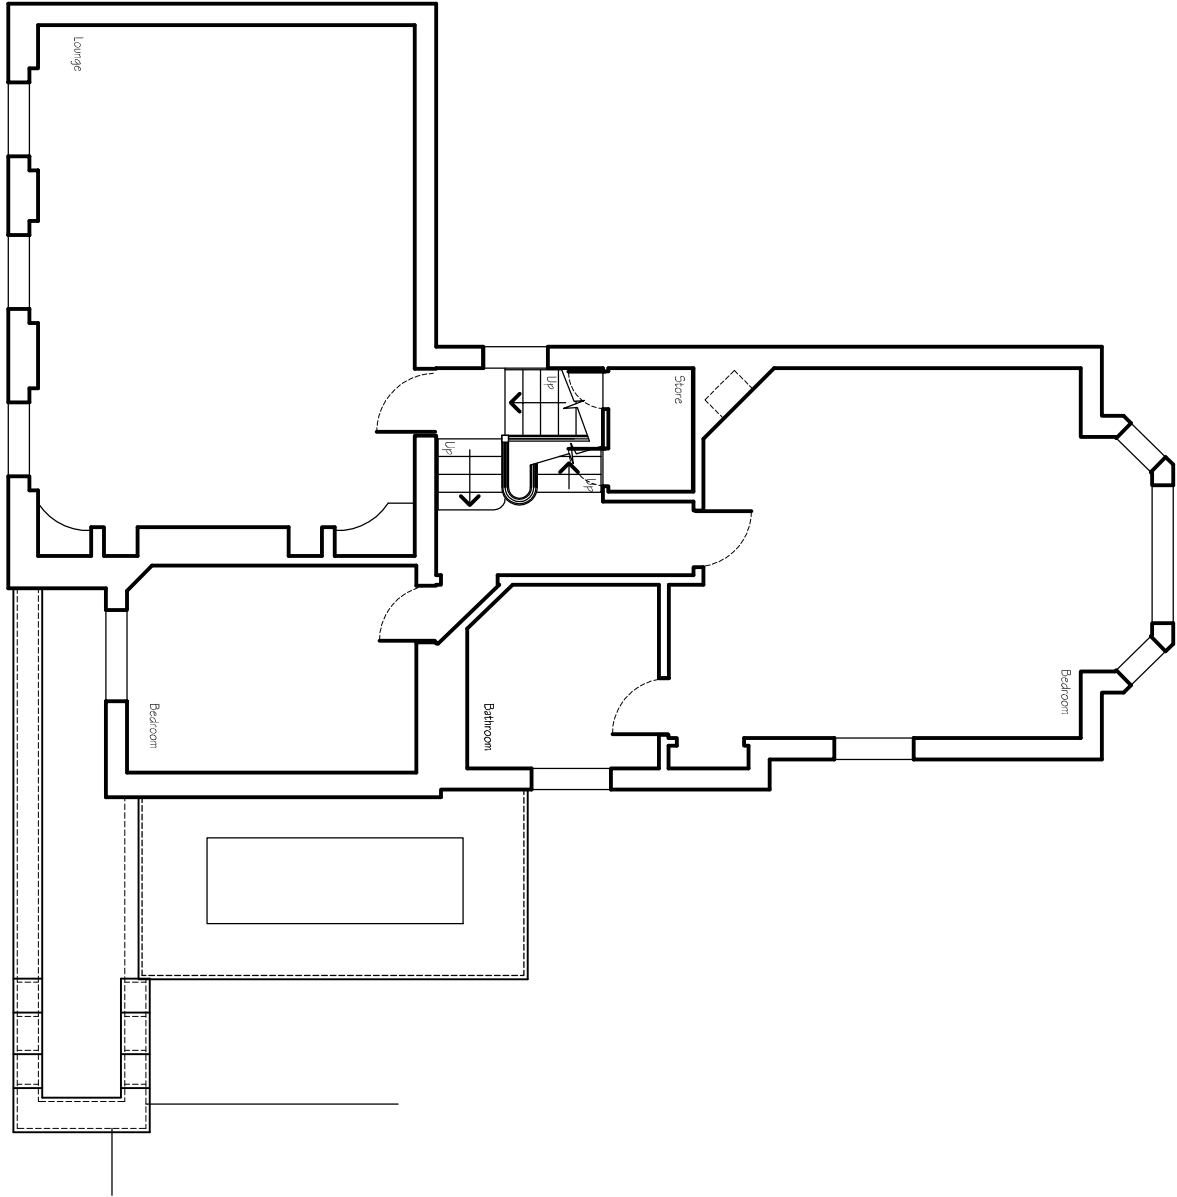

PROPOSED FIRST FLOOR PLAN

0 1 2 3 4 5 M