




PROPOSED REAR EAST ELEVATION

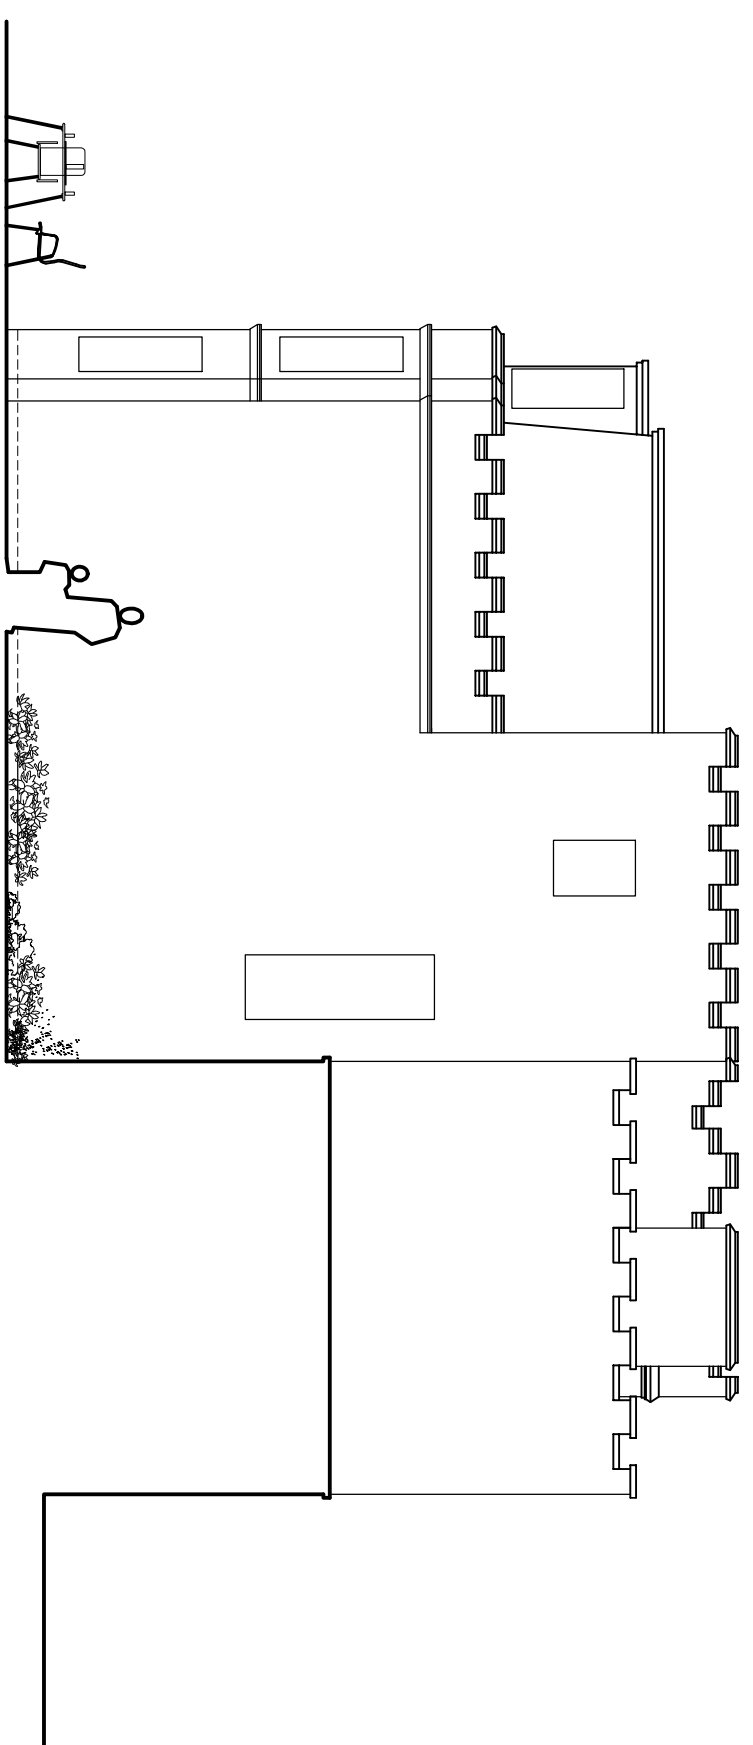


PROPOSED END NORTH ELEVATION

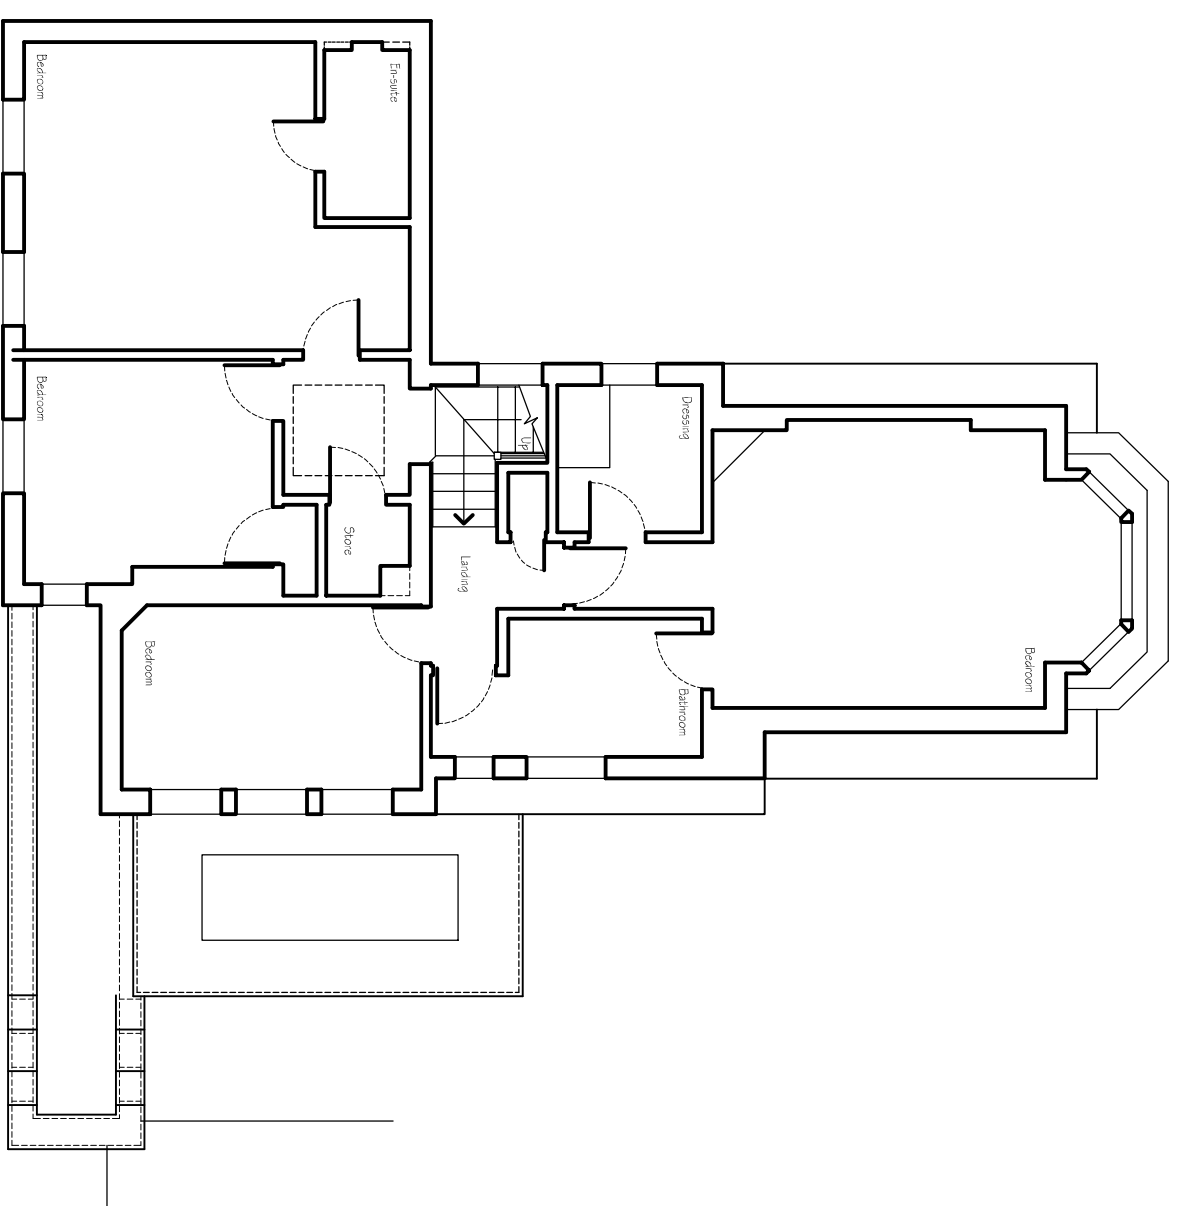

PROPOSED SECOND FLOOR PLAN

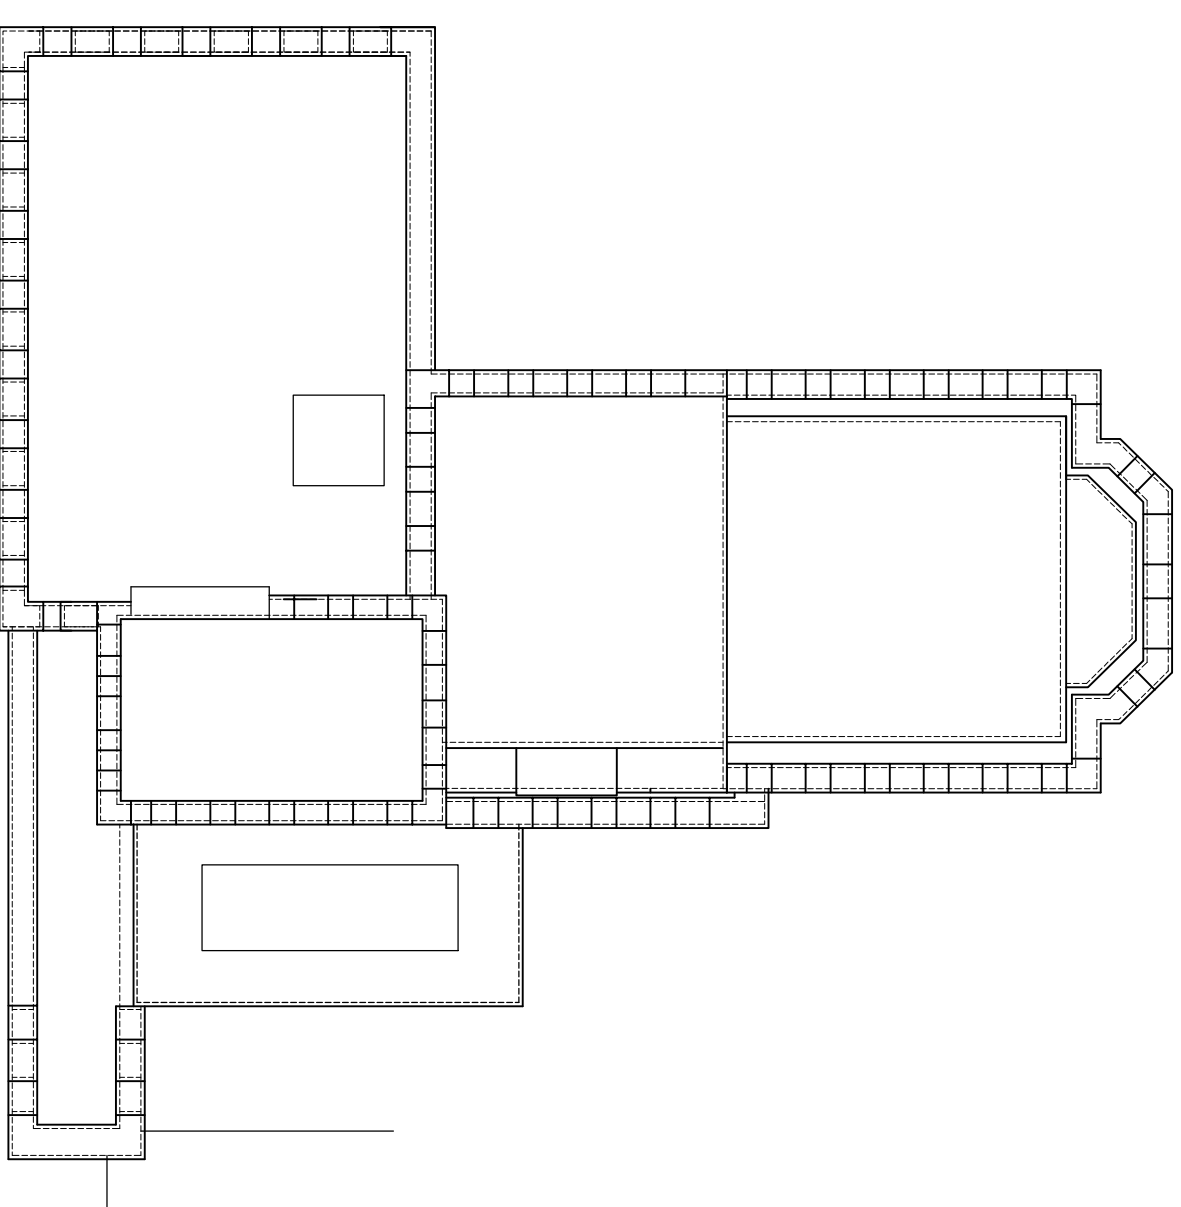

PROPOSED ROOF PLAN

 

PLANNING

Planning and Building Regulations Design Consultants
 Architectural Technologists
 Local Authorities Planning Agent Group Member
 Local Authorities Building Control Partner Member
 Planning Portal Professional Status
 Landmark and Promag Member
 Planning Appeal Consultants

www.cadmonkies.co.uk
cadmonkies@btconnect.com
 01280 - 70 44 44



Head Office : The Beathouse, 19 Westminster Court,
 BRACKLEY, Northants, NN13 7ED
 London Office : Studio A2, Headroom Road,
 Thornton Heath, London, CR7 8AQ
 Cadmonkies, Studio A2 Casha Yard,
 Richmond, LONDON, TW9 0TF

CLIENT:
 Mr and Mrs M Upson

ADDRESS:
 The Turrets
 92 Froggial, LONDON, NW3 6XB

CONTACT:
 Mrs G Upson

SITE:
 The Turrets
 92 Froggial, LONDON
 NW3 6XB

SCHEME:
 Proposed Single Storey Side
 Extension with Associated Internal and
 External works.

DRAWING TITLE:
 Proposed Plans

DATE: February 2023
 DRAWN: david berouis

SCALE: 1:100
 REV: 02

DRAWING No:

P/22/200/005