



Disclaimer
Do not scale from this drawing. Check all dimensions on site before fabrication or setting out. This document is copyright and may not be reproduced without permission of the owner.

Notes
Not all revision notes appear on all sheets. Refer to tagged clouds.

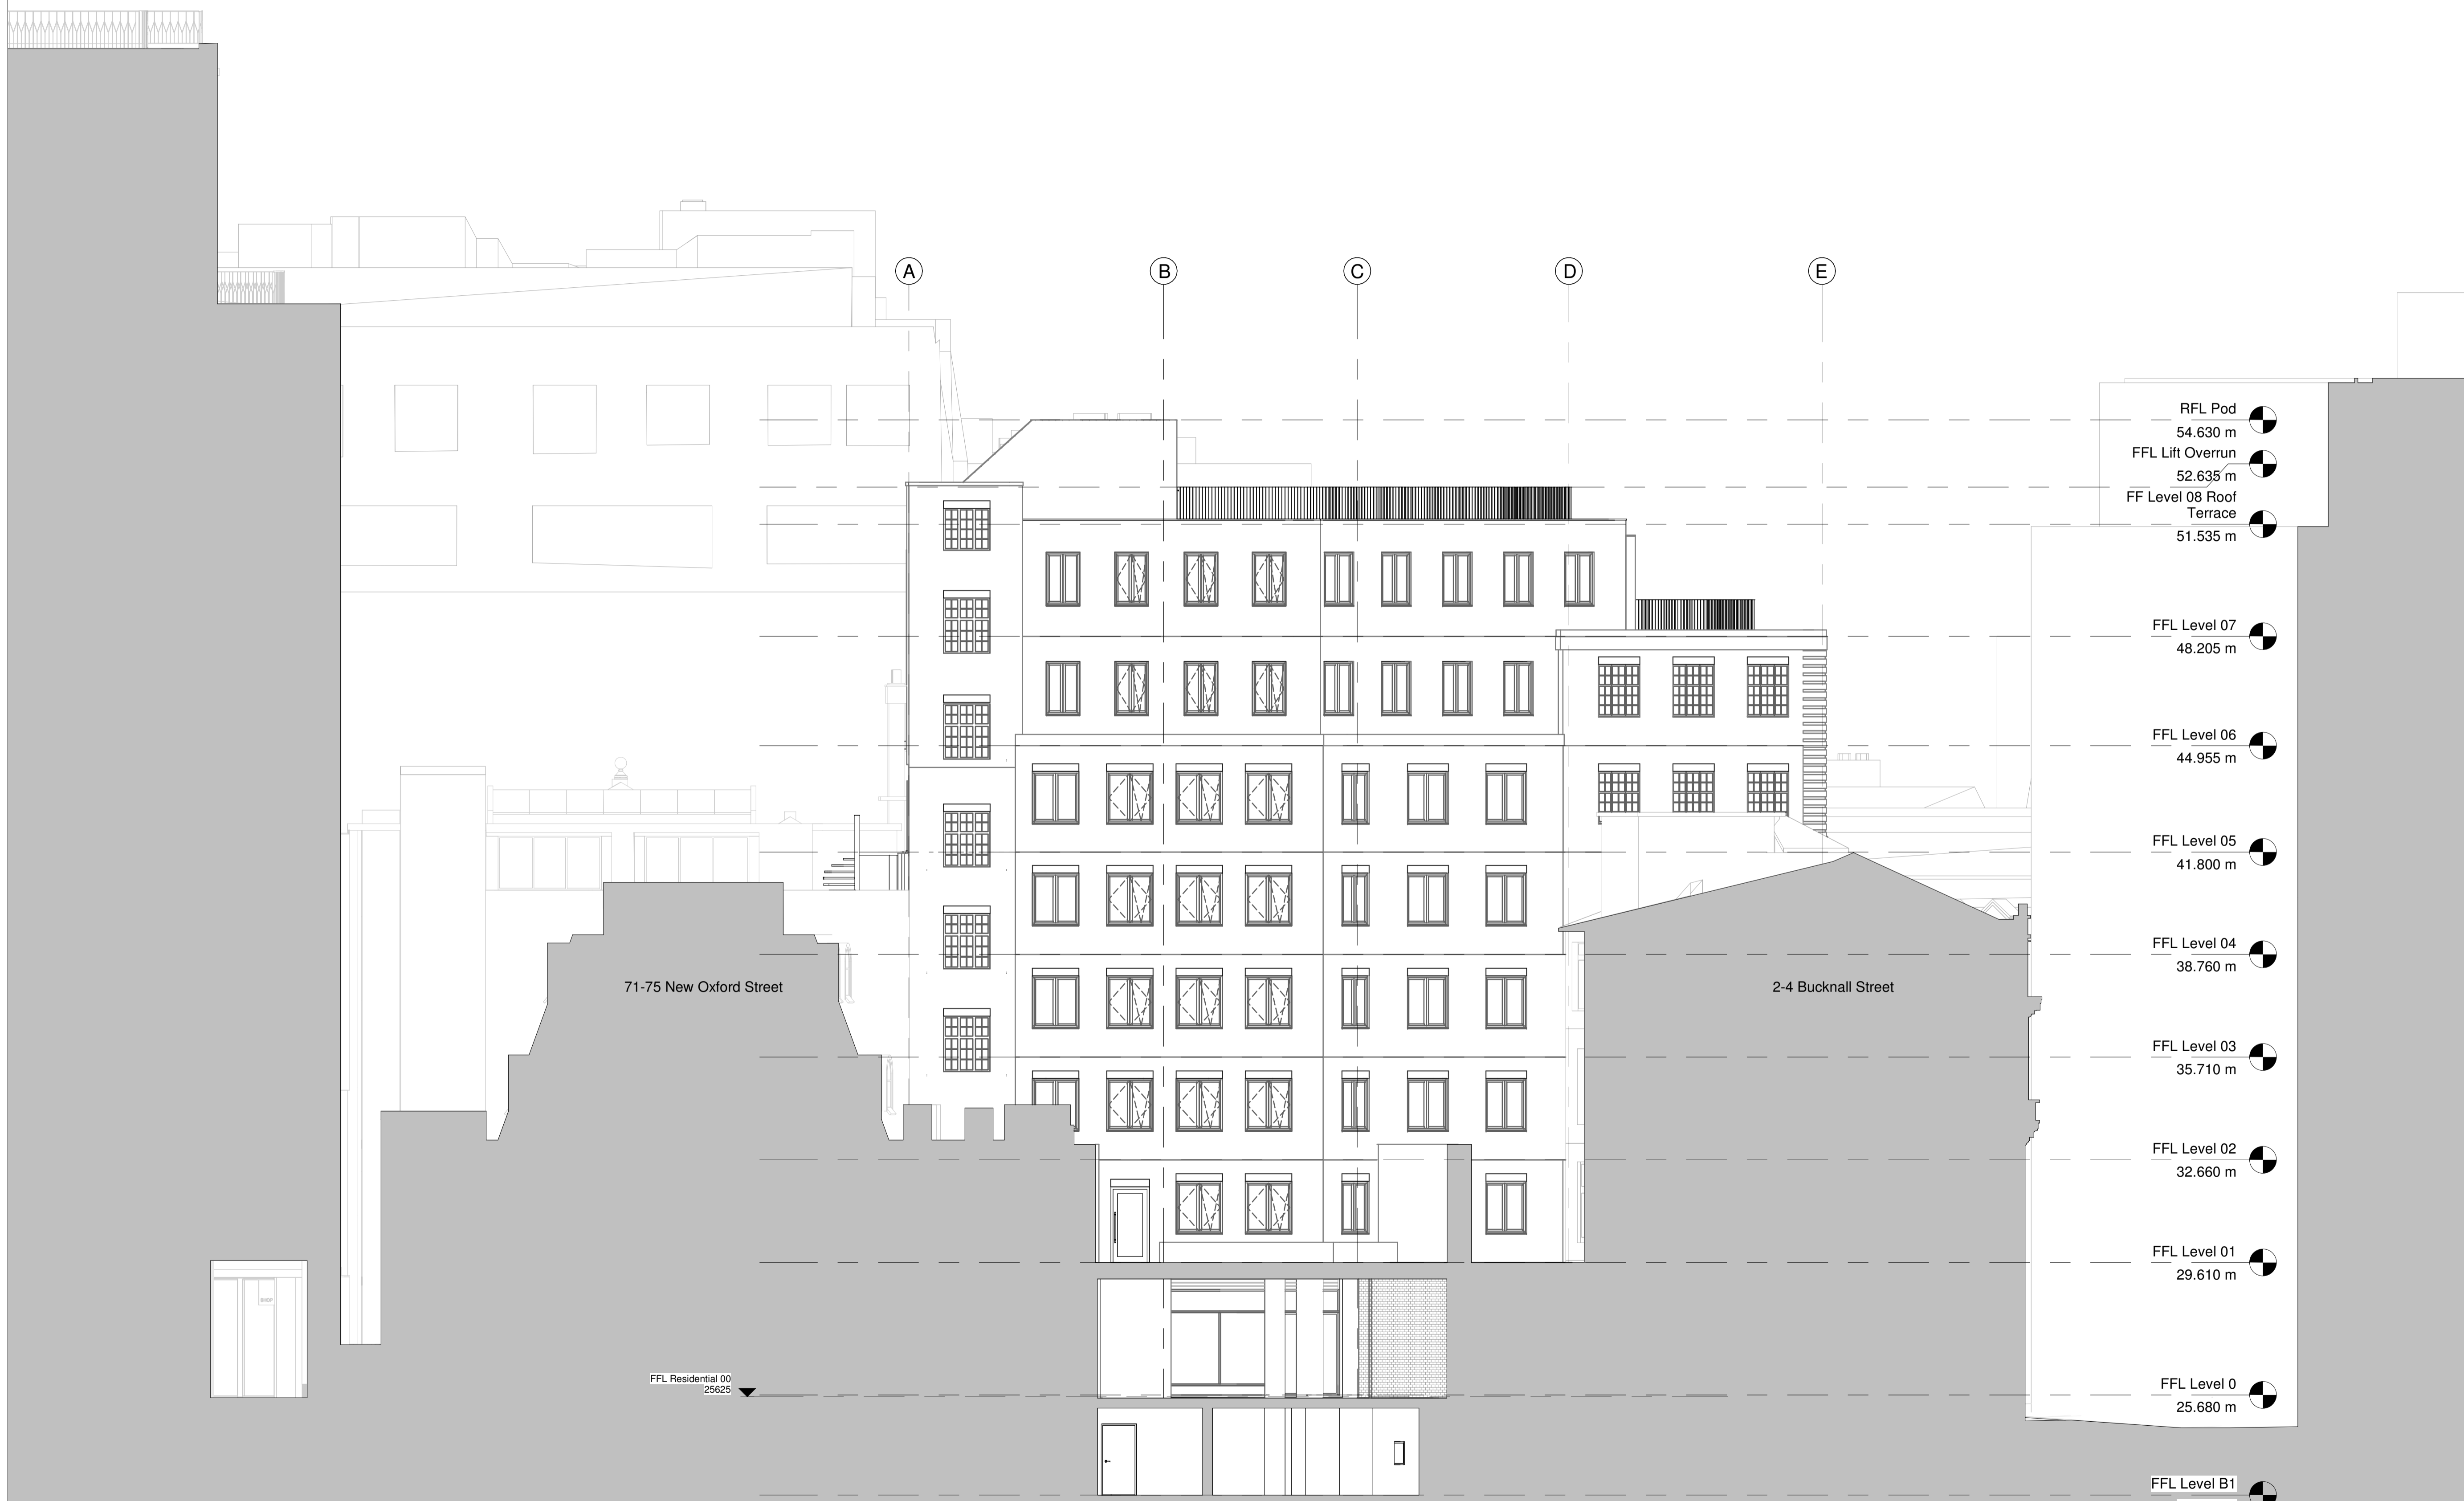

01	NMA		03/09/2019	Apt
00	NMA		28/06/2019	Apt
Rev	Reason for Issue	Date	Iss	

Consultants
Structural Engineer: Davies Maguire
MEP Engineer: GDM Partnership
Project Manager: CBRE

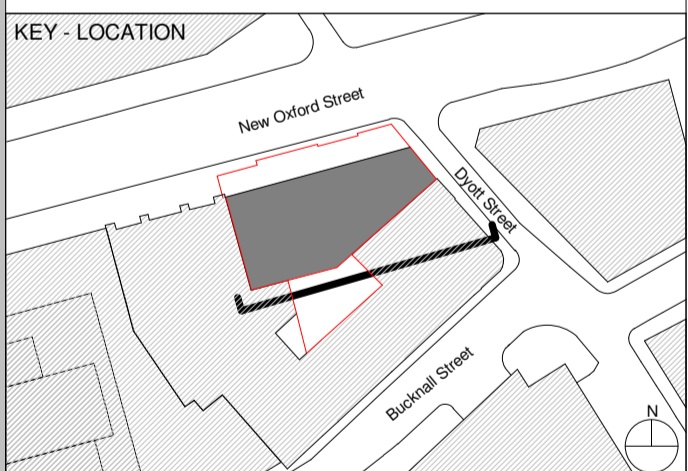

Apt

235 St John Street London EC1V 4NG www.aplondon.com

Client
Royal London Asset Management

Project
Medius House

Drawing Title
General Arrangement Drawings
South Elevation

Scale	Drawn By	Issued By
1 : 100 @ A1	Apt	Apt

Approved Drawing

Project No.	Drawing No.	Revision
18013	A_P_303	01