

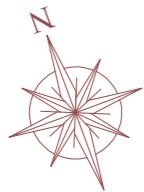


GENERAL NOTES:

This drawing is copyright of KSR architects. This drawing must be read in conjunction with the Designer's Risk Assessment, specification and all other relevant documentation and drawings. KSR architects accept no liability for any expense, loss or damage of whatsoever nature and however arising from any variation made to this drawing or in the execution of the work to which it relates which has not been referred to them and their approval obtained. Areas are based on unchecked survey and are approximate only. Do not scale from this drawing or the digital data, only figured dimensions are to be used. Refer to linear scale for guidance. Check all dimensions on site prior to carrying out any works and advise any discrepancy

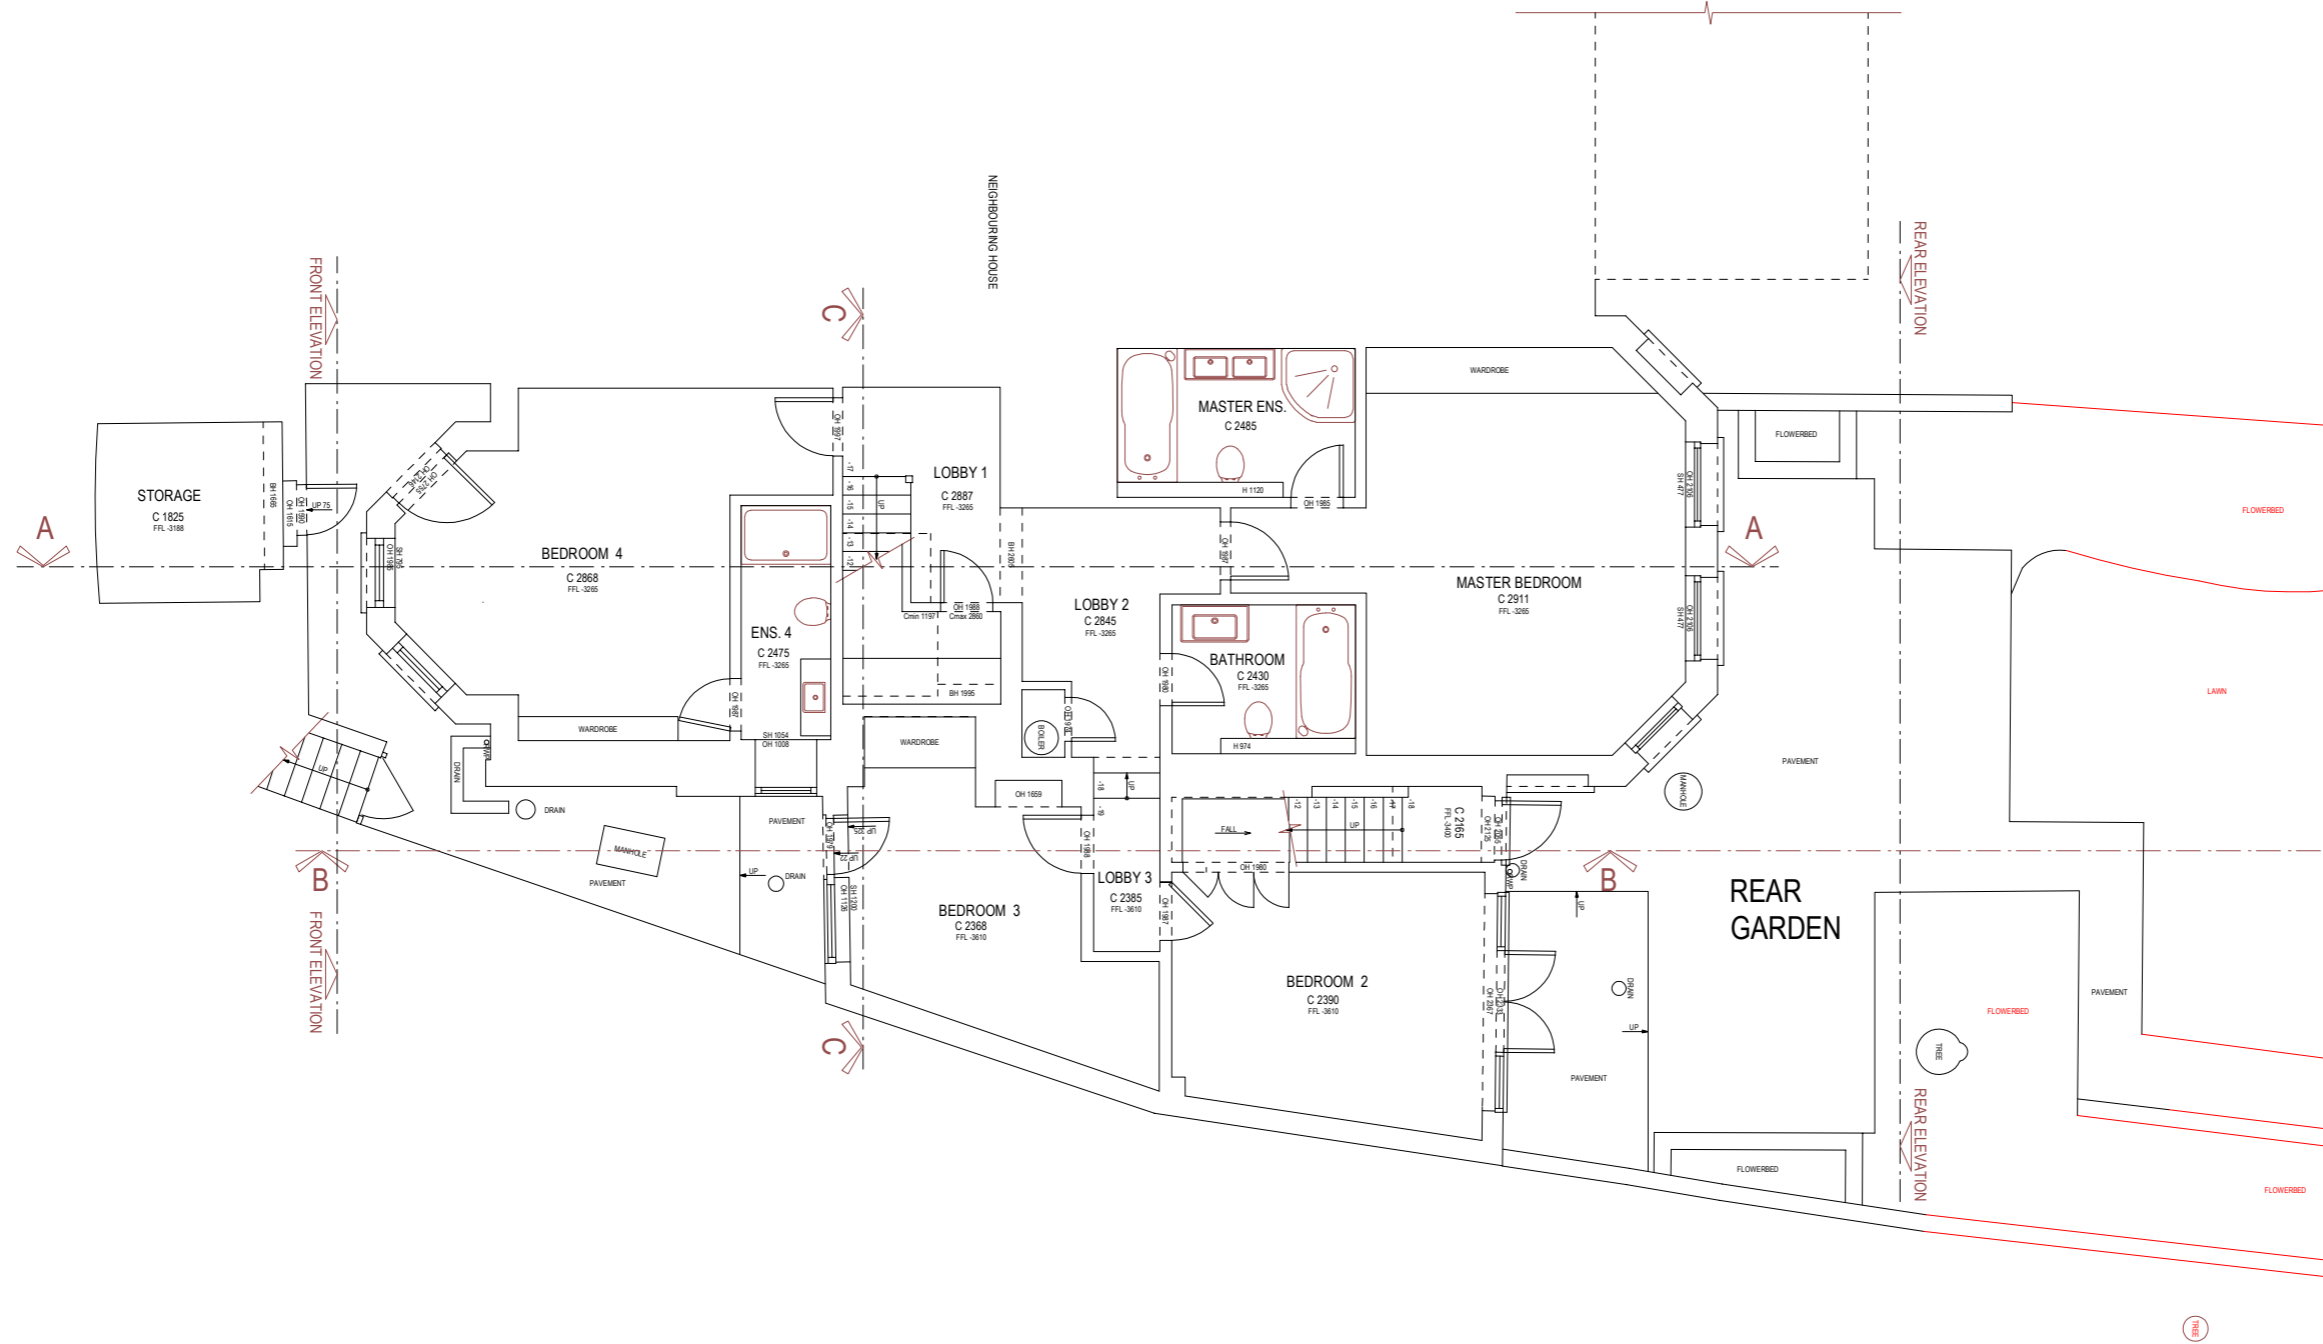

1:100 @ A3

 

Status: PLANNING APPLICATION

KSR ARCHITECTS & INTERIOR DESIGNERS

KSR Architects LLP
14 Greenland Street
London NW1 0ND

mail@ksrarchitects.com
t: +44 (0)20 7692 5000
www.ksrarchitects.com

FLAT 2, 16 LYNDHURST GARDENS - HAMPSTEAD

EXISTING LGF Plan

Date 19/12/2022 Scale: 1:100 @ A3


Drawn By: OC Checked By: SC

Project Ref. 20041 Rev: A
Drawing Ex No 000-PA-001

© KSR ARCHITECTS & INTERIOR DESIGNERS

GENERAL NOTES:

This drawing is copyright of KSR architects. This drawing must be read in conjunction with the Designer's Risk Assessment, specification and all other relevant documentation and drawings. KSR architects accept no liability for any expense, loss or damage of whatsoever nature and however arising from any variation made to this drawing or in the execution of the work to which it relates which has not been referred to them and their approval obtained. Areas are based on unchecked survey and are approximate only. Do not scale from this drawing or the digital data, only figured dimensions are to be used. Refer to linear scale for guidance. Check all dimensions on site prior to carrying out any works and advise any discrepancy

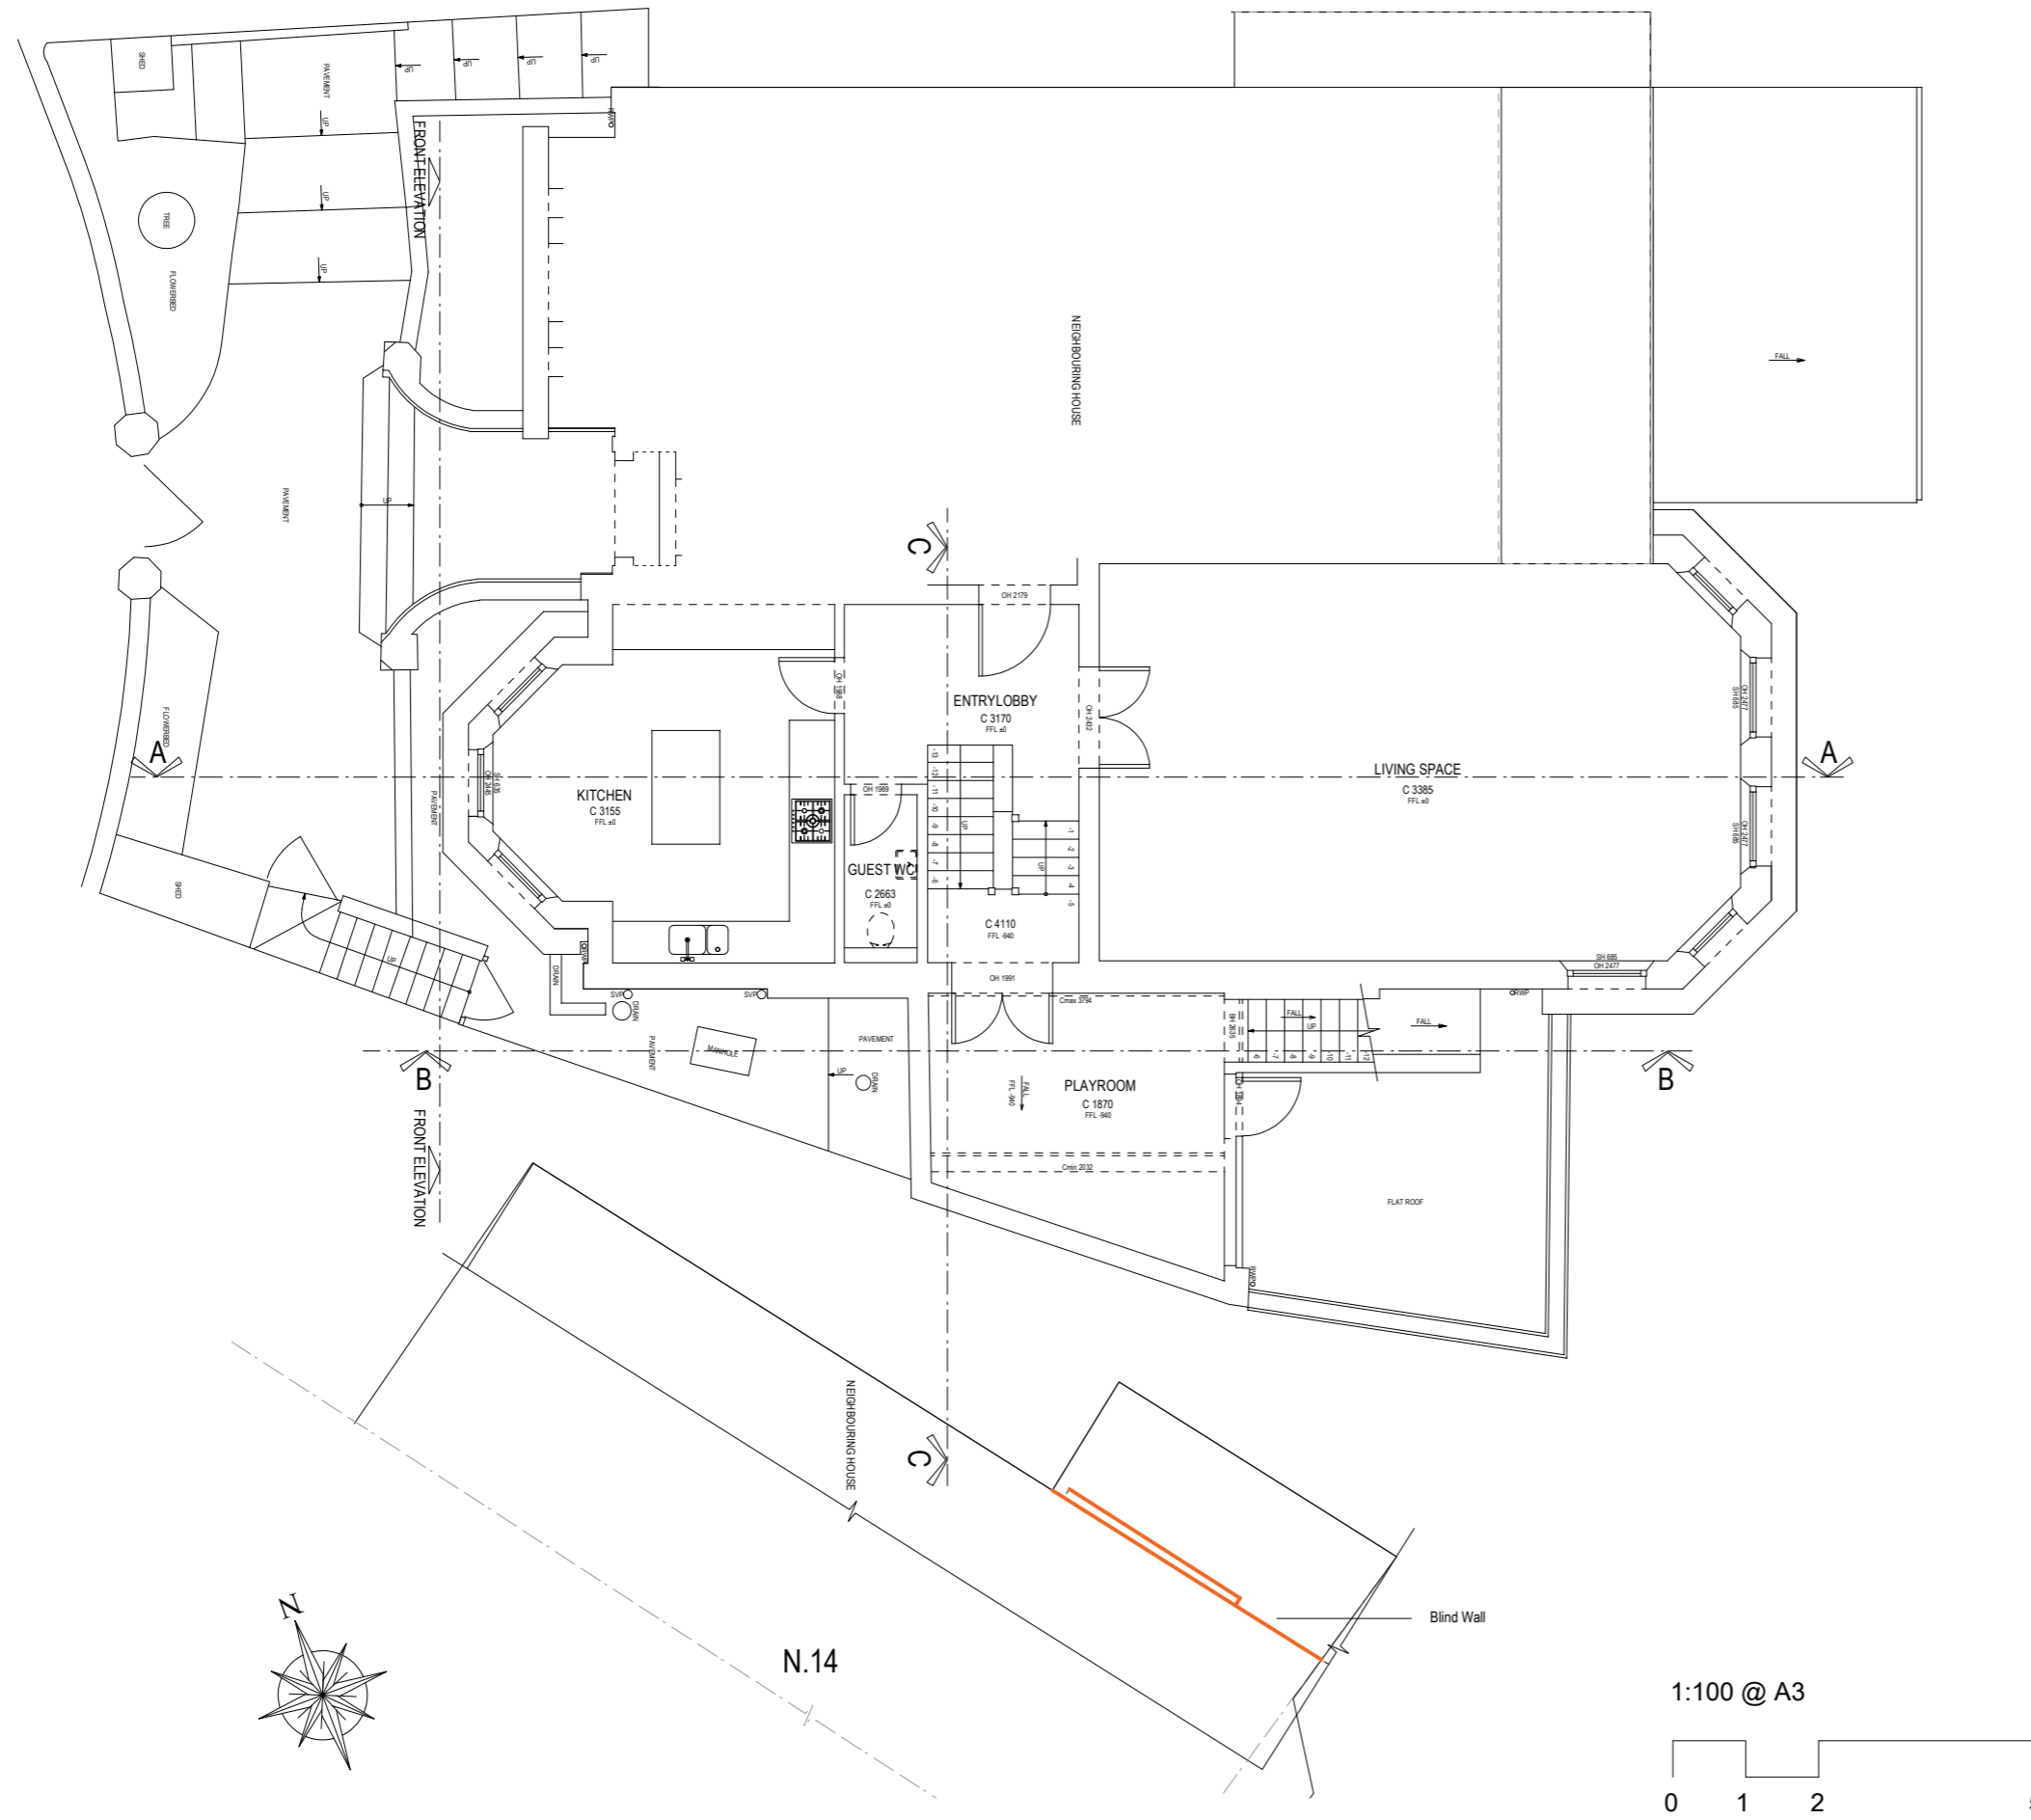

Status: PLANNING APPLICATION

KSR ARCHITECTS & INTERIOR DESIGNERS
 KSR Architects LLP | mail@ksrarchitects.com
 14 Greenland Street | E: +44 (0)20 7692 5000
 London NW1 0ND | www.ksrarchitects.com

FLAT 2, 16 LYNDHURST GARDENS - HAMPSTEAD
 EXISTING GF PLAN



Date 19/12/2022 | Scale: 1:100 @ A3
 Drawn By: OC | Checked By: SC

Project Ref. 20041 | Rev:-
 Drawing Ex No 000-PA-002


© KSR ARCHITECTS & INTERIOR DESIGNERS

GENERAL NOTES:

This drawing is copyright of KSR architects. This drawing must be read in conjunction with the Designer's Risk Assessment, specification and all other relevant documentation and drawings. KSR architects accept no liability for any expense, loss or damage of whatsoever nature and however arising from any variation made to this drawing or in the execution of the work to which it relates which has not been referred to them and their approval obtained. Areas are based on unchecked survey and are approximate only. Do not scale from this drawing or the digital data, only figured dimensions are to be used. Refer to linear scale for guidance. Check all dimensions on site prior to carrying out any works and advise any discrepancy

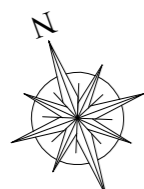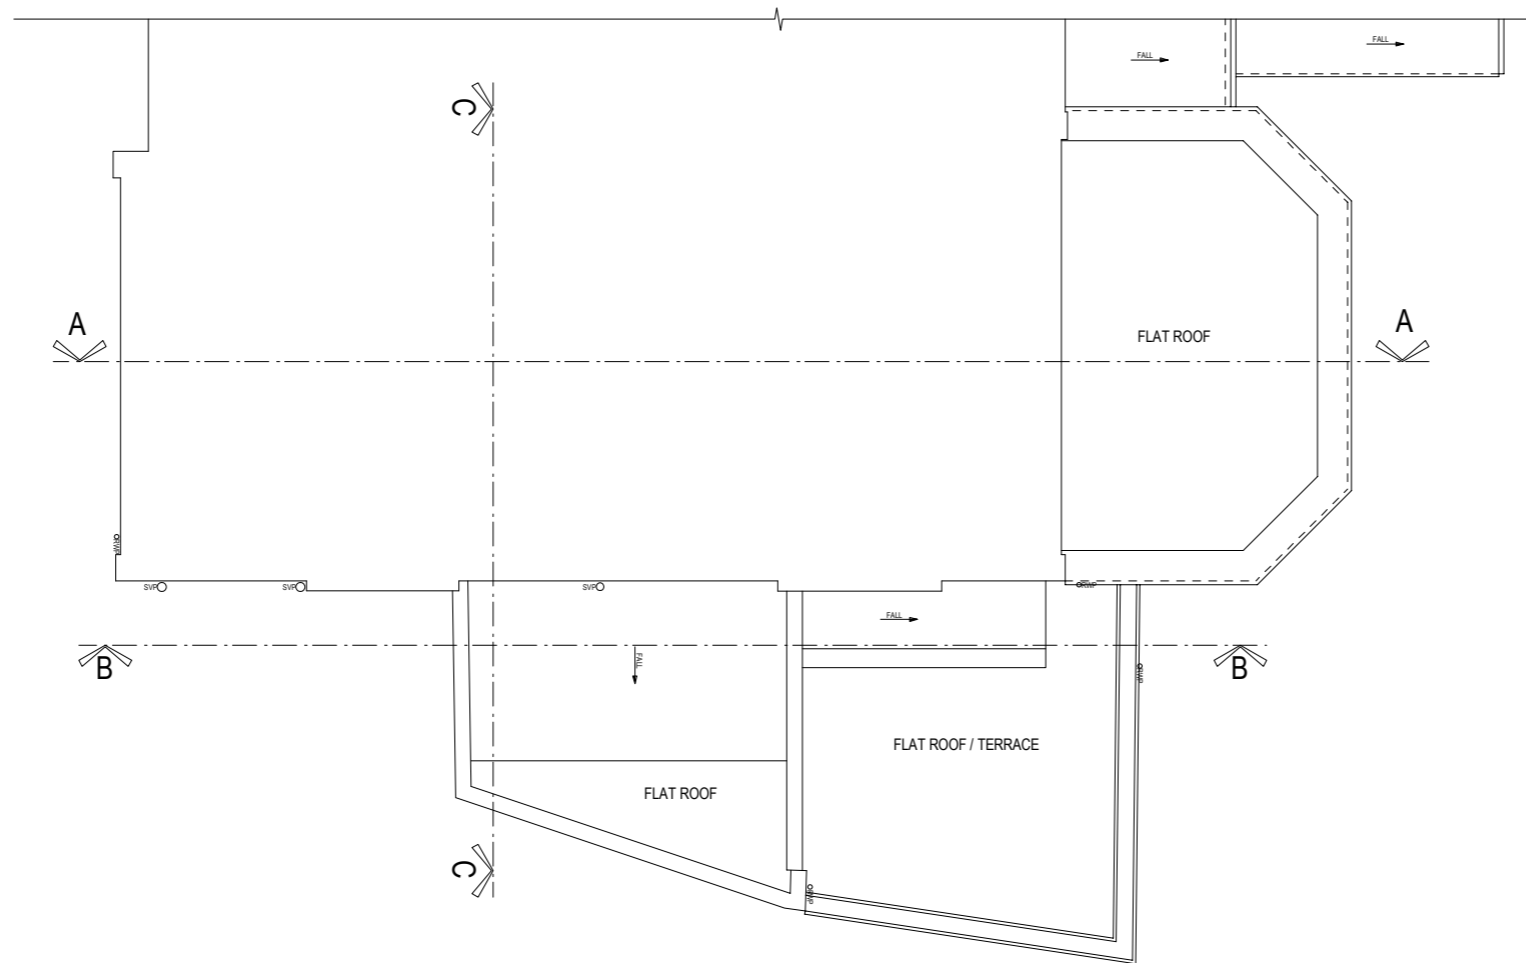

1:100@ A3

 

Status:PLANNING APPLICATION

KSR ARCHITECTS & INTERIOR DESIGNERS
KSR Architects LLP mail@ksrarchitects.com
14 Greenland Street t: +44 (0)20 7692 5000
London NW1 0ND www.ksrarchitects.com

FLAT 2, 16 LYNDHURST GARDENS - HAMPSTEAD

**EXISTING ROOF PLAN
(SIDE EXTENSION)**

Date 19/12/2022 Scale:1:100 @A3

Drawn By:OC Checked By:SC

Project Ref. 20041 Rev:A
Drawing Ex No 000-PA-003


© KSR ARCHITECTS & INTERIOR DESIGNERS

GENERAL NOTES:

This drawing is copyright of KSR architects. This drawing must be read in conjunction with the Designer's Risk Assessment, specification and all other relevant documentation and drawings. KSR architects accept no liability for any expense, loss or damage of whatsoever nature and however arising from any variation made to this drawing or in the execution of the work to which it relates which has not been referred to them and their approval obtained. Areas are based on unchecked survey and are approximate only. Do not scale from this drawing or the digital data, only figured dimensions are to be used. Refer to linear scale for guidance. Check all dimensions on site prior to carrying out any works and advise any discrepancy



1:100 @ A3

 

Status: PLANNING APPLICATION

KSR ARCHITECTS & INTERIOR DESIGNERS

KSR Architects LLP mail@ksrarchitects.com
14 Greenland Street t: +44 (0)20 7692 5000
London NW1 0ND www.ksrarchitects.com

FLAT 2, 16 LYNDHURST GARDENS - HAMPSTEAD

EXISTING REAR ELEVATION

Date 19/12/2022 Scale: 1:100 @A3


Drawn By: OC Checked By: SC

Project Ref. 20041 Rev:-
Drawing Ex No 010-PA-011

© KSR ARCHITECTS & INTERIOR DESIGNERS



1:100 @ A3

 

GENERAL NOTES:

This drawing is copyright of KSR architects. This drawing must be read in conjunction with the Designer's Risk Assessment, specification and all other relevant documentation and drawings. KSR architects accept no liability for any expense, loss or damage of whatsoever nature and however arising from any variation made to this drawing or in the execution of the work to which it relates which has not been referred to them and their approval obtained. Areas are based on unchecked survey and are approximate only. Do not scale from this drawing or the digital data, only figured dimensions are to be used. Refer to linear scale for guidance. Check all dimensions on site prior to carrying out any works and advise any discrepancy

Status: PLANNING APPLICATION

KSR ARCHITECTS & INTERIOR DESIGNERS

KSR Architects LLP mail@ksrarchitects.com
 14 Greenland Street t: +44 (0)20 7692 5000
 London NW1 0ND www.ksrarchitects.com

FLAT 2, 16 LYNTHURST GARDENS - HAMPSTEAD

EXISTING FRONT ELEVATION

Date 19/12/2022 Scale: 1:100 @ A3


Drawn By: OC Checked By: SC

Project Ref. 20041 Rev:-
 Drawing Ex No 010 -PA-012

© KSR ARCHITECTS & INTERIOR DESIGNERS

GENERAL NOTES:

This drawing is copyright of KSR architects. This drawing must be read in conjunction with the Designer's Risk Assessment, specification and all other relevant documentation and drawings. KSR architects accept no liability for any expense, loss or damage of whatsoever nature and however arising from any variation made to this drawing or in the execution of the work to which it relates which has not been referred to them and their approval obtained. Areas are based on unchecked survey and are approximate only. Do not scale from this drawing or the digital data, only figured dimensions are to be used. Refer to linear scale for guidance. Check all dimensions on site prior to carrying out any works and advise any discrepancy

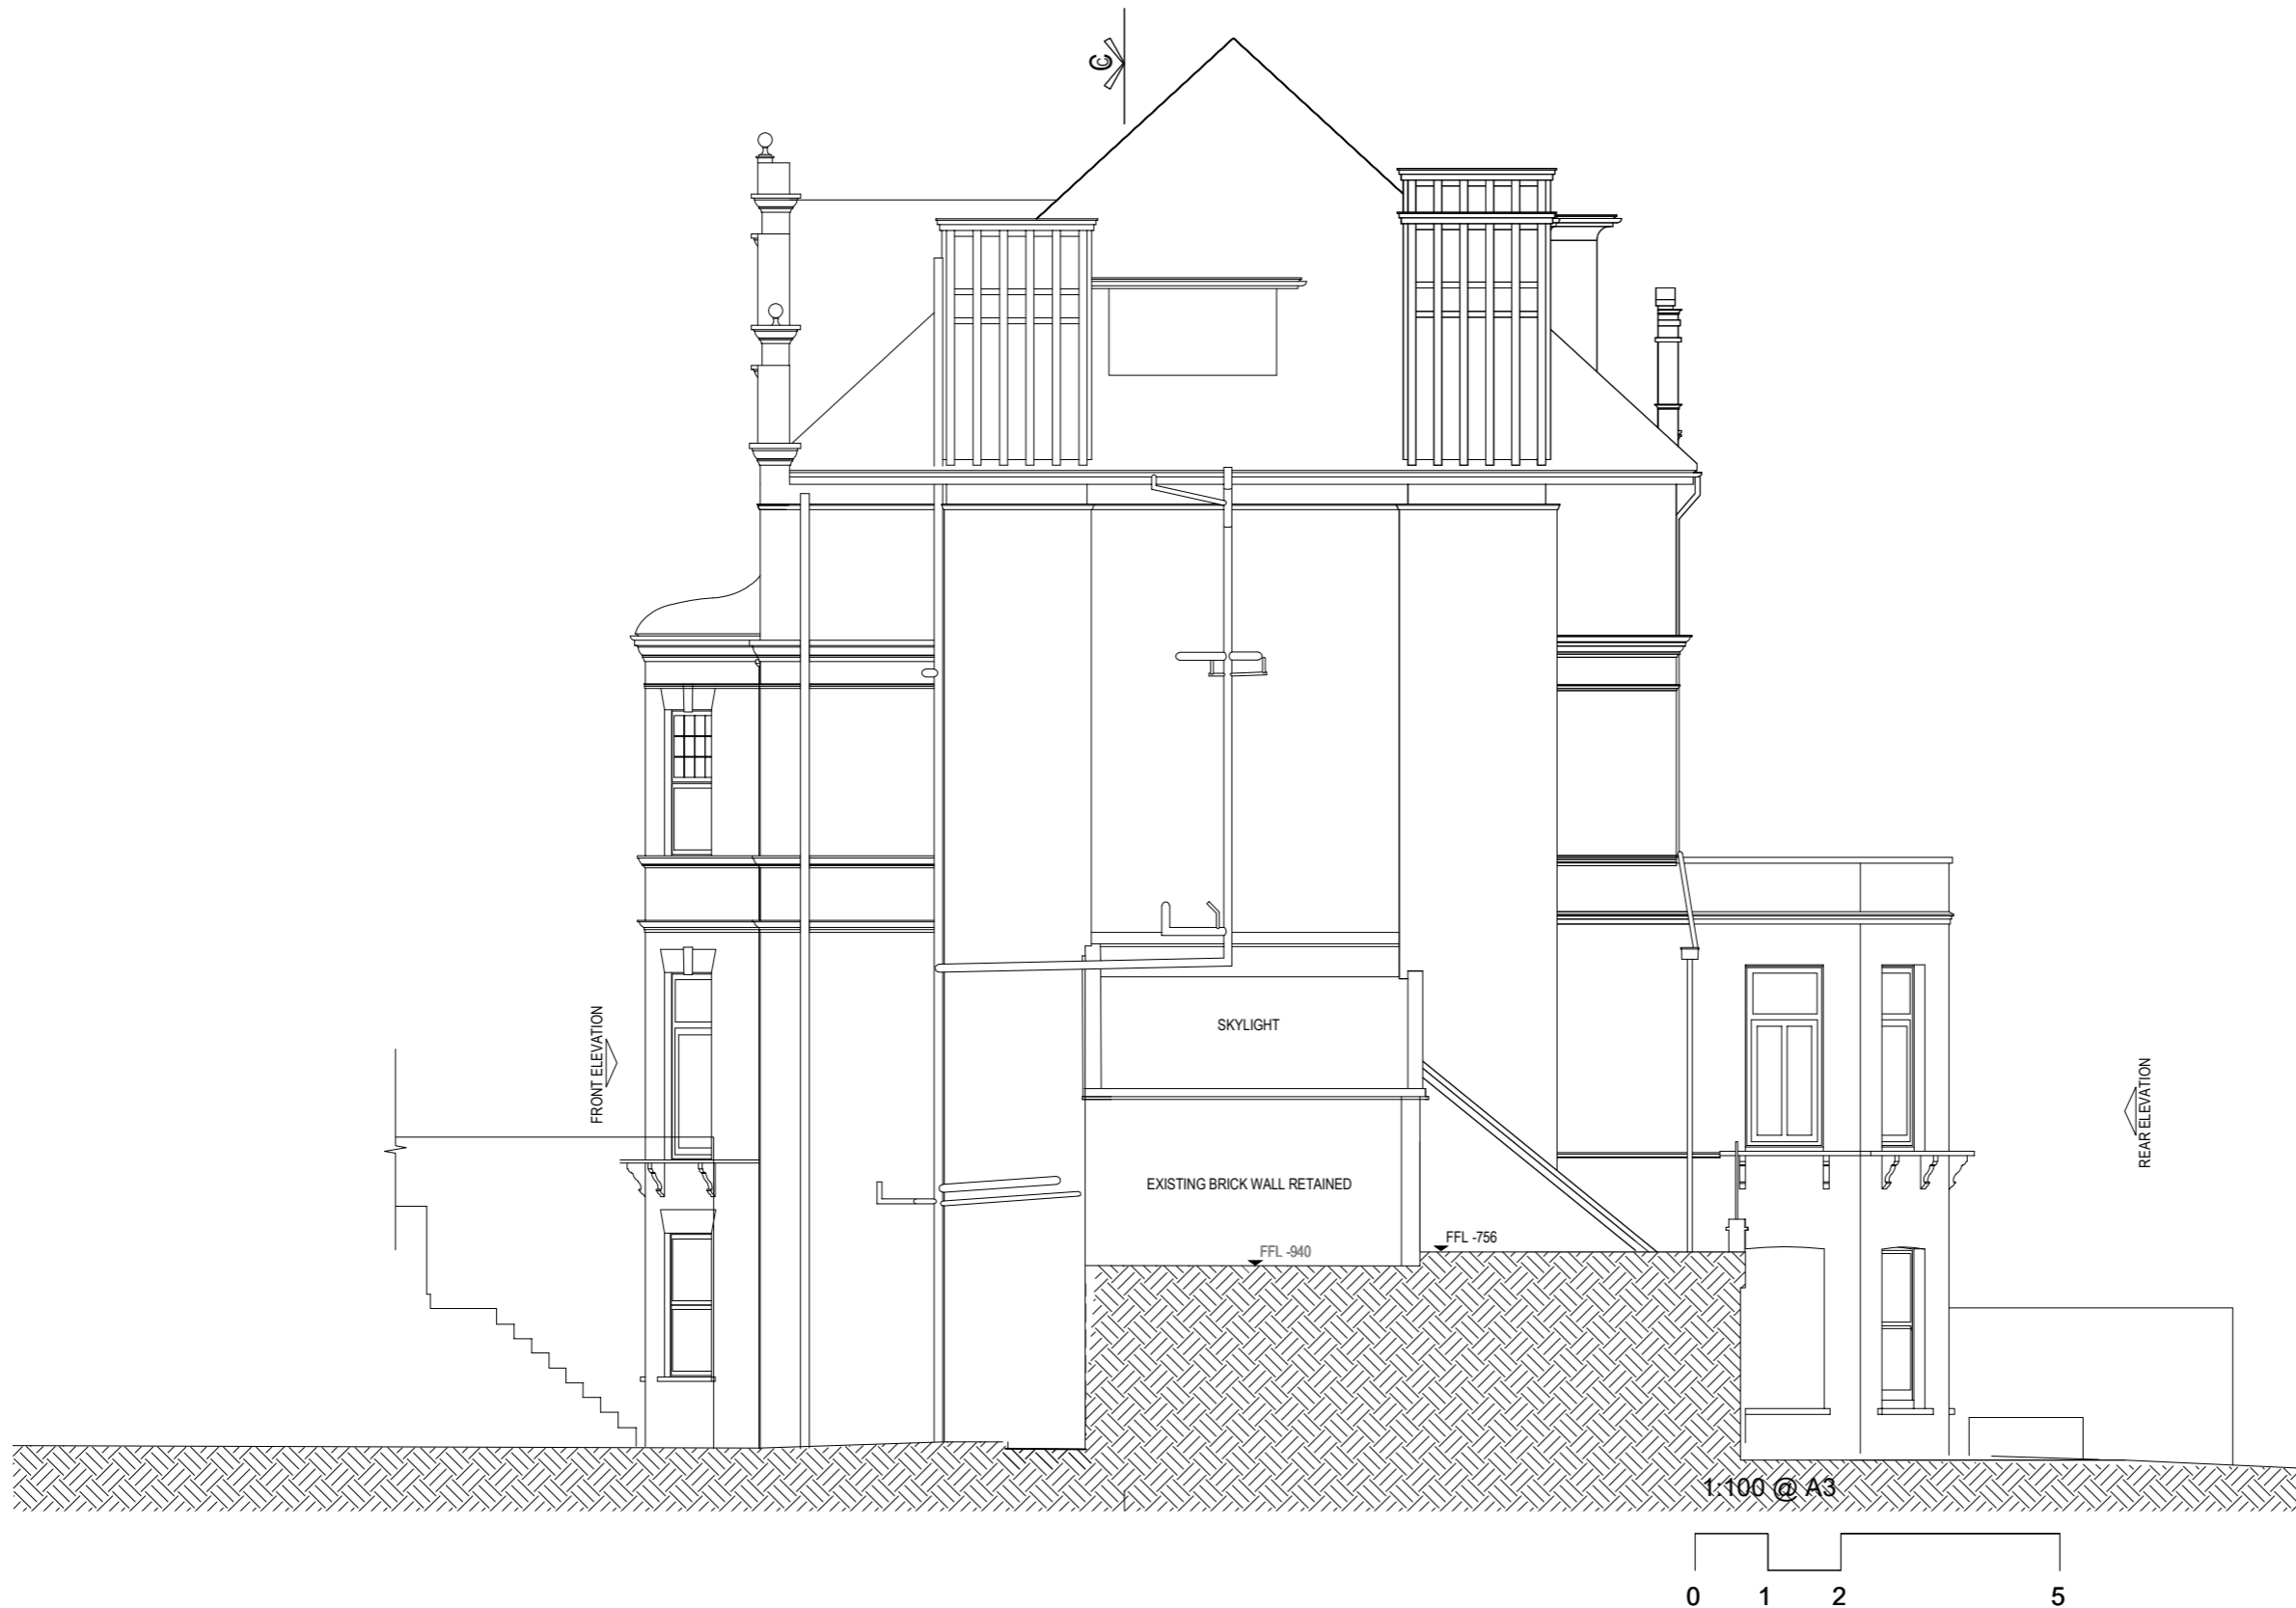

Status: PLANNING APPLICATION

KSR ARCHITECTS & INTERIOR DESIGNERS

KSR Architects LLP mail@ksrarchitects.com
14 Greenland Street t: +44 (0)20 7692 5000
London NW1 0ND www.ksrarchitects.com

FLAT 2, 16 LYNDHURST GARDENS - HAMPSTEAD


EXISTING SIDE ELEVATION

Date 19/12/2022 Scale: 1:100 @A3


Drawn By: OC Checked By: SC

Project Ref. 20041 Rev:-
Drawing Ex No 010-PA-013

© KSR ARCHITECTS & INTERIOR DESIGNERS

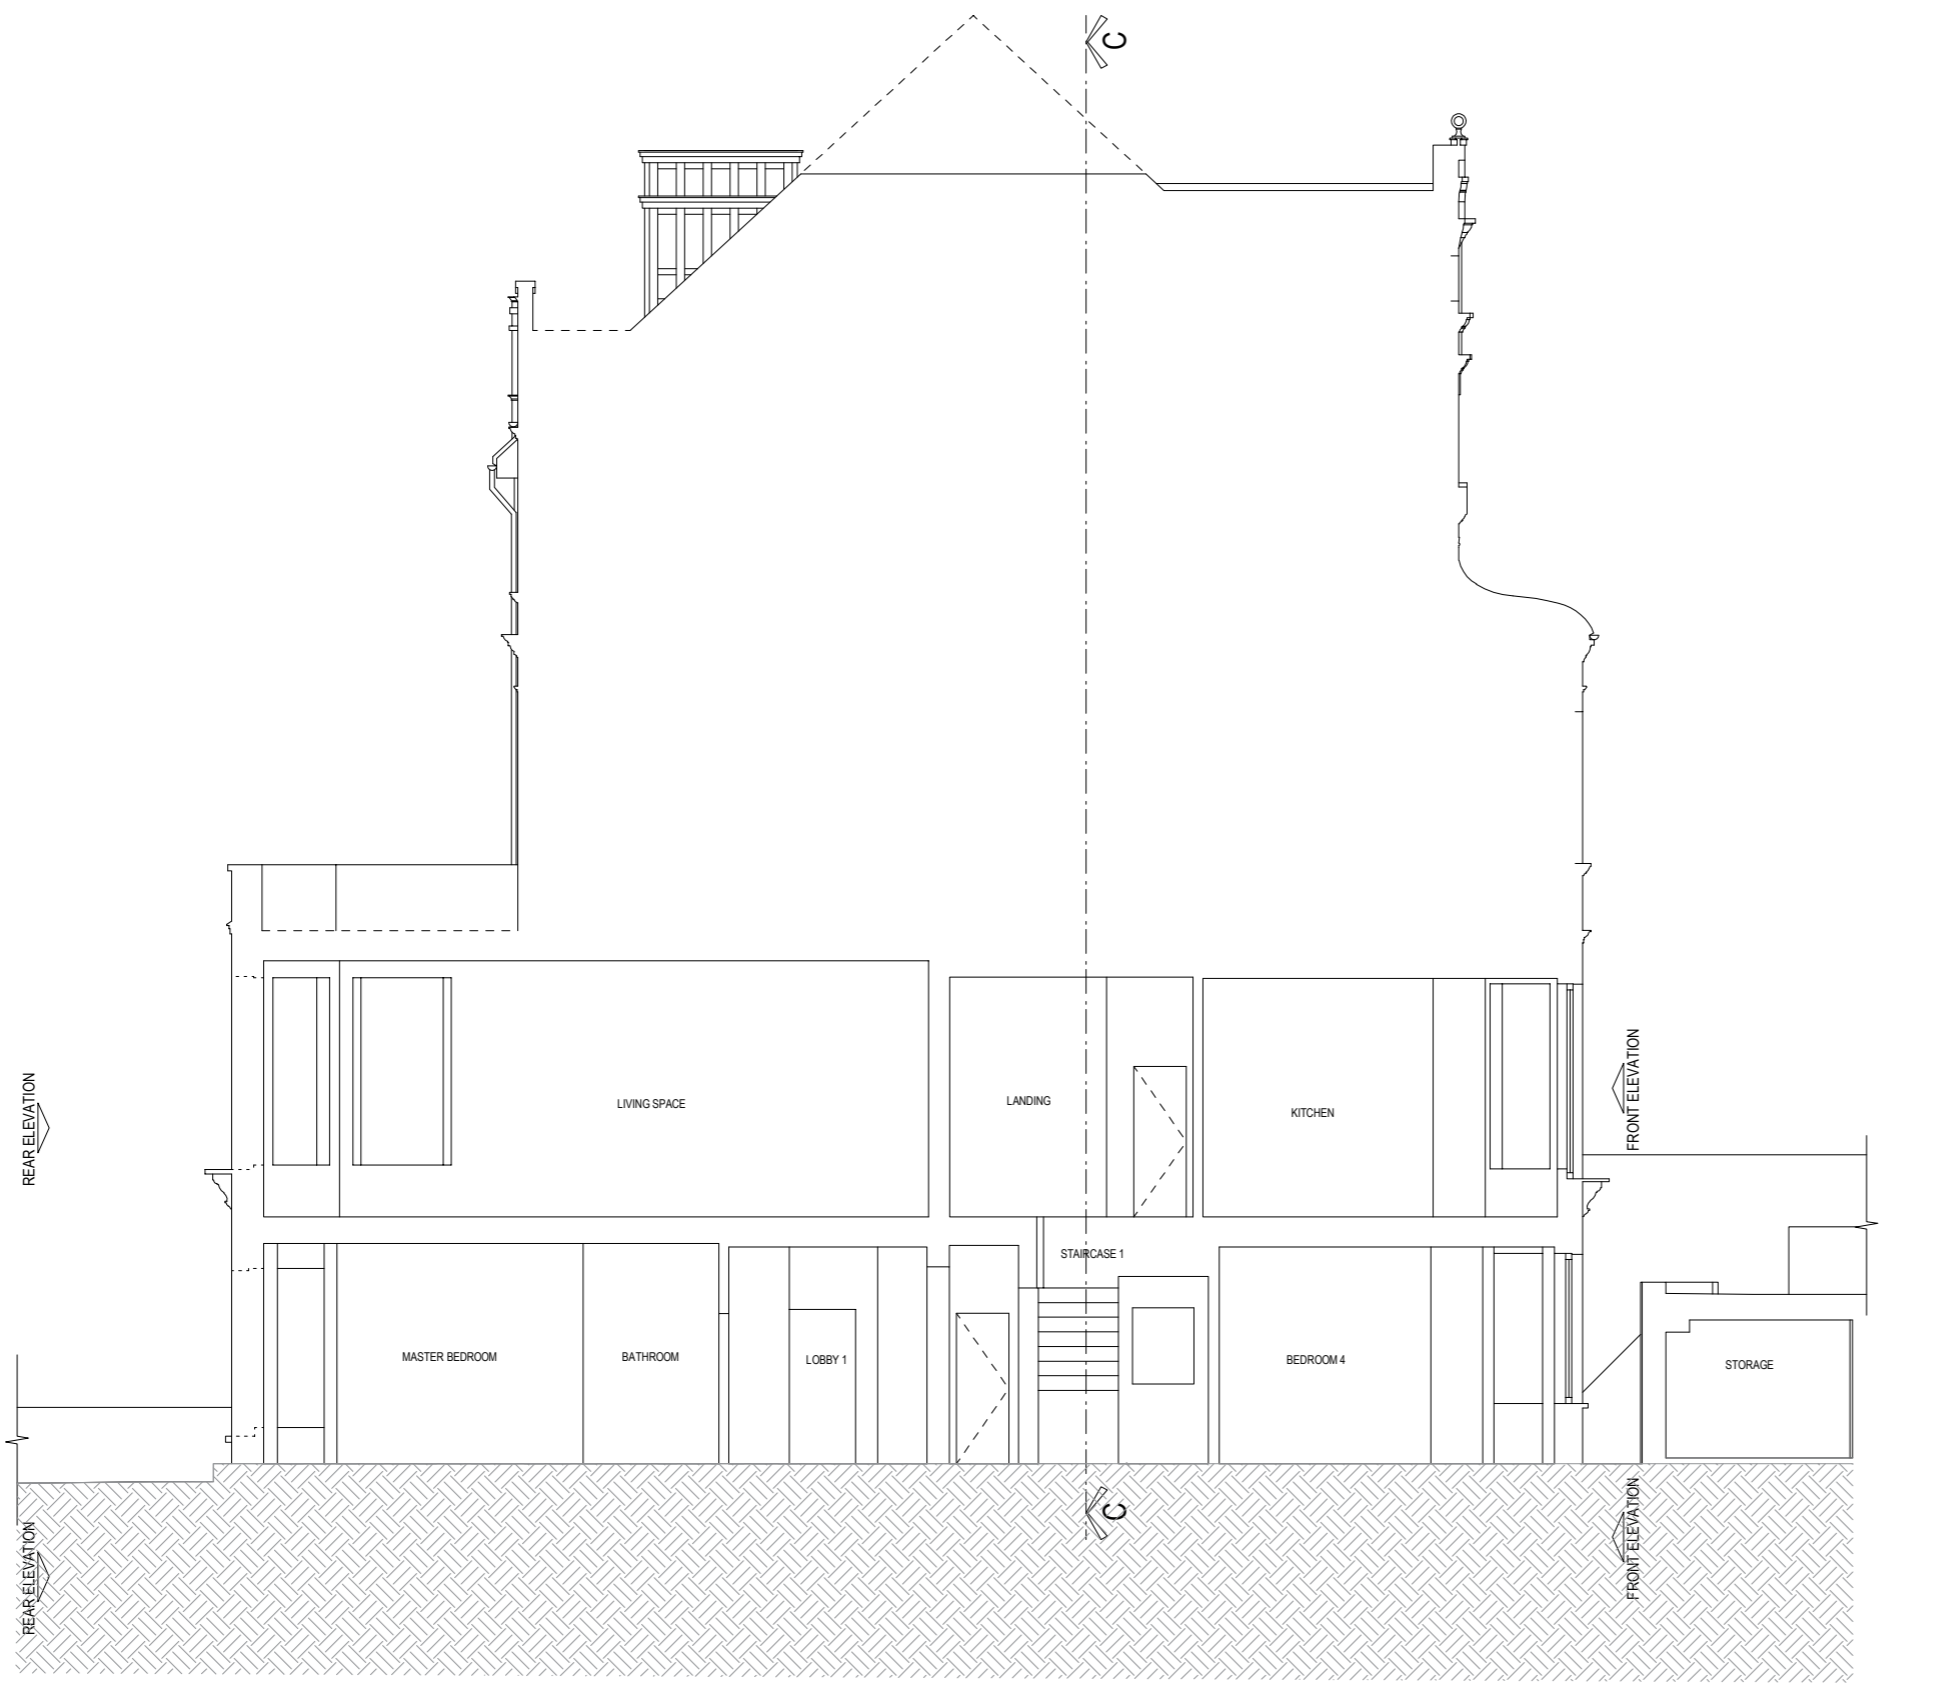

1:100@ A3

 

GENERAL NOTES:

This drawing is copyright of KSR architects. This drawing must be read in conjunction with the Designer's Risk Assessment, specification and all other relevant documentation and drawings. KSR architects accept no liability for any expense, loss or damage of whatsoever nature and however arising from any variation made to this drawing or in the execution of the work to which it relates which has not been referred to them and their approval obtained. Areas are based on unchecked survey and are approximate only. Do not scale from this drawing or the digital data, only figured dimensions are to be used. Refer to linear scale for guidance. Check all dimensions on site prior to carrying out any works and advise any discrepancy

Status: PLANNING APPLICATION

KSR ARCHITECTS & INTERIOR DESIGNERS
 KSR Architects LLP | mail@ksrarchitects.com
 14 Greenland Street | t: +44 (0)20 7692 5000
 London NW1 0ND | www.ksrarchitects.com

FLAT 2, 16 LYNDHURST GARDENS - HAMPSTEAD
 EXISTING SECTION AA

Date 19/12/2022 Scale: 1:100 @A3

Drawn By: OC Checked By: SC


Project Ref. 20041 Rev:-
 Drawing Ex No 020-PA-021

GENERAL NOTES:

This drawing is copyright of KSR architects. This drawing must be read in conjunction with the Designer's Risk Assessment, specification and all other relevant documentation and drawings. KSR architects accept no liability for any expense, loss or damage of whatsoever nature and however arising from any variation made to this drawing or in the execution of the work to which it relates which has not been referred to them and their approval obtained. Areas are based on unchecked survey and are approximate only. Do not scale from this drawing or the digital data, only figured dimensions are to be used. Refer to linear scale for guidance. Check all dimensions on site prior to carrying out any works and advise any discrepancy



1:100@ A3

 

Status:PLANNING APPLICATION

KSR ARCHITECTS & INTERIOR DESIGNERS

KSR Architects LLP
14 Greenland Street
London NW1 0ND

mail@ksrarchitects.com
t: +44 (0)20 7692 5000
www.ksrarchitects.com

FLAT 2, 16 LYNDHURST GARDENS - HAMPSTEAD

EXISTING SECTION BB

Date 19/12/2022

Scale:1:100 @A3

Drawn By:OC


Checked By:SC

Project Ref. 20041


Rev:-

Drawing Ex No 020-PA-022

© KSR ARCHITECTS & INTERIOR DESIGNERS

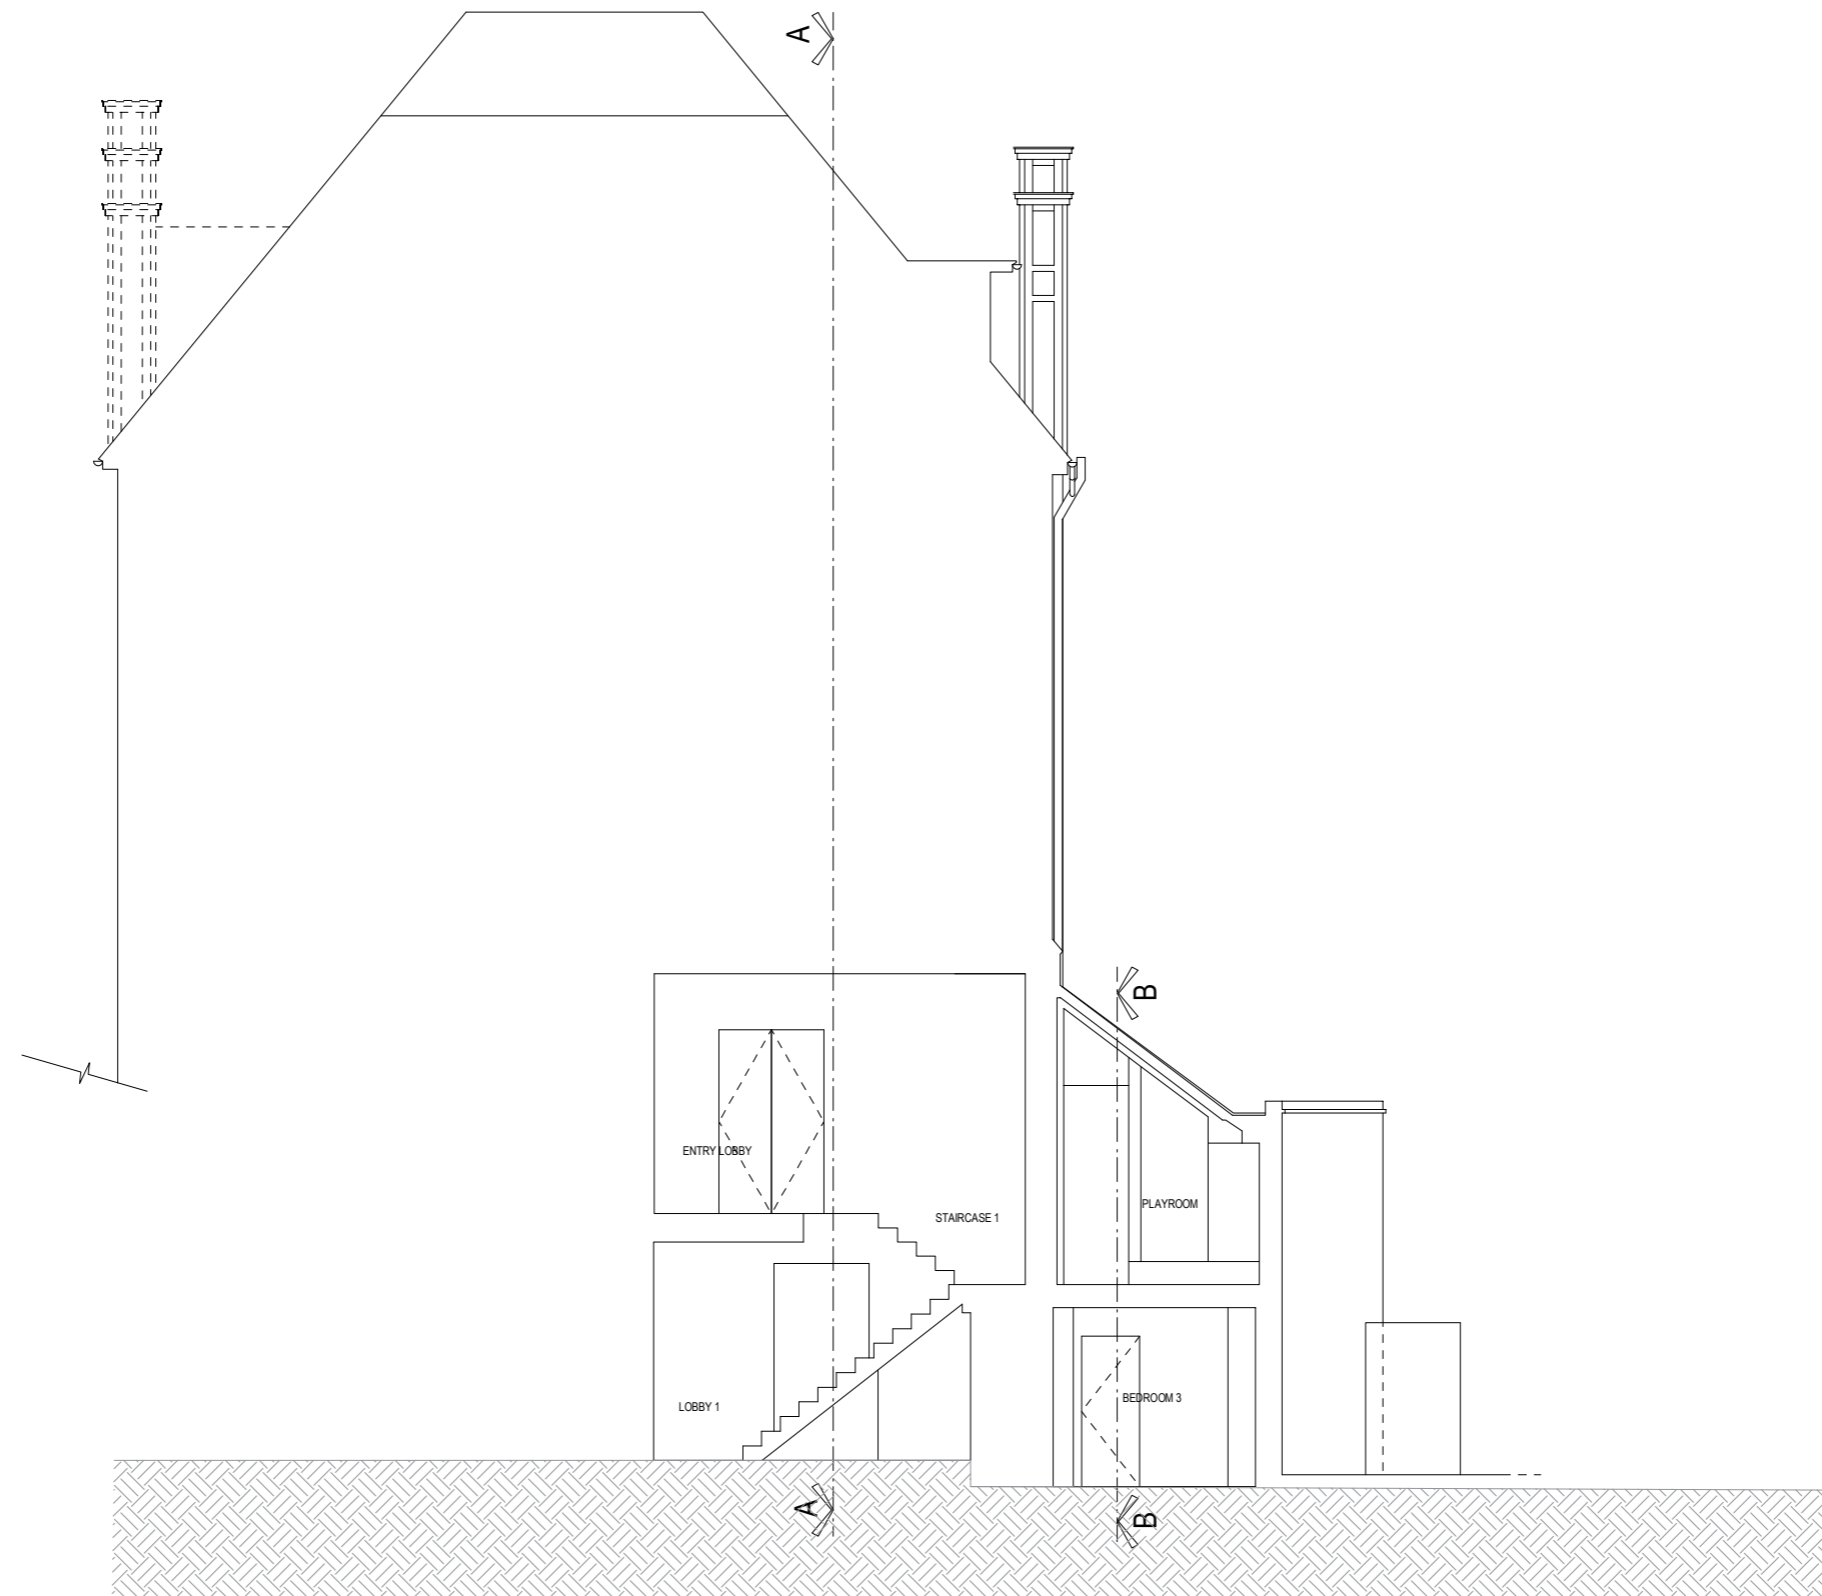

1:100@ A3

 

GENERAL NOTES:

This drawing is copyright of KSR architects. This drawing must be read in conjunction with the Designer's Risk Assessment, specification and all other relevant documentation and drawings. KSR architects accept no liability for any expense, loss or damage of whatsoever nature and however arising from any variation made to this drawing or in the execution of the work to which it relates which has not been referred to them and their approval obtained. Areas are based on unchecked survey and are approximate only. Do not scale from this drawing or the digital data, only figured dimensions are to be used. Refer to linear scale for guidance. Check all dimensions on site prior to carrying out any works and advise any discrepancy

Status: PLANNING APPLICATION

KSR ARCHITECTS & INTERIOR DESIGNERS

KSR Architects LLP mail@ksrarchitects.com
 14 Greenland Street t: +44 (0)20 7692 5000
 London NW1 0ND www.ksrarchitects.com

FLAT 2, 16 LYNDHURST GARDENS - HAMPSTEAD

EXISTING SECTION CC

Date 19/12/2023 Scale: 1:100 @A3

Drawn By: OC Checked By: SC

Project Ref. 20041 Rev:-

Drawing Ex No 020-PA-023

© KSR ARCHITECTS & INTERIOR DESIGNERS